



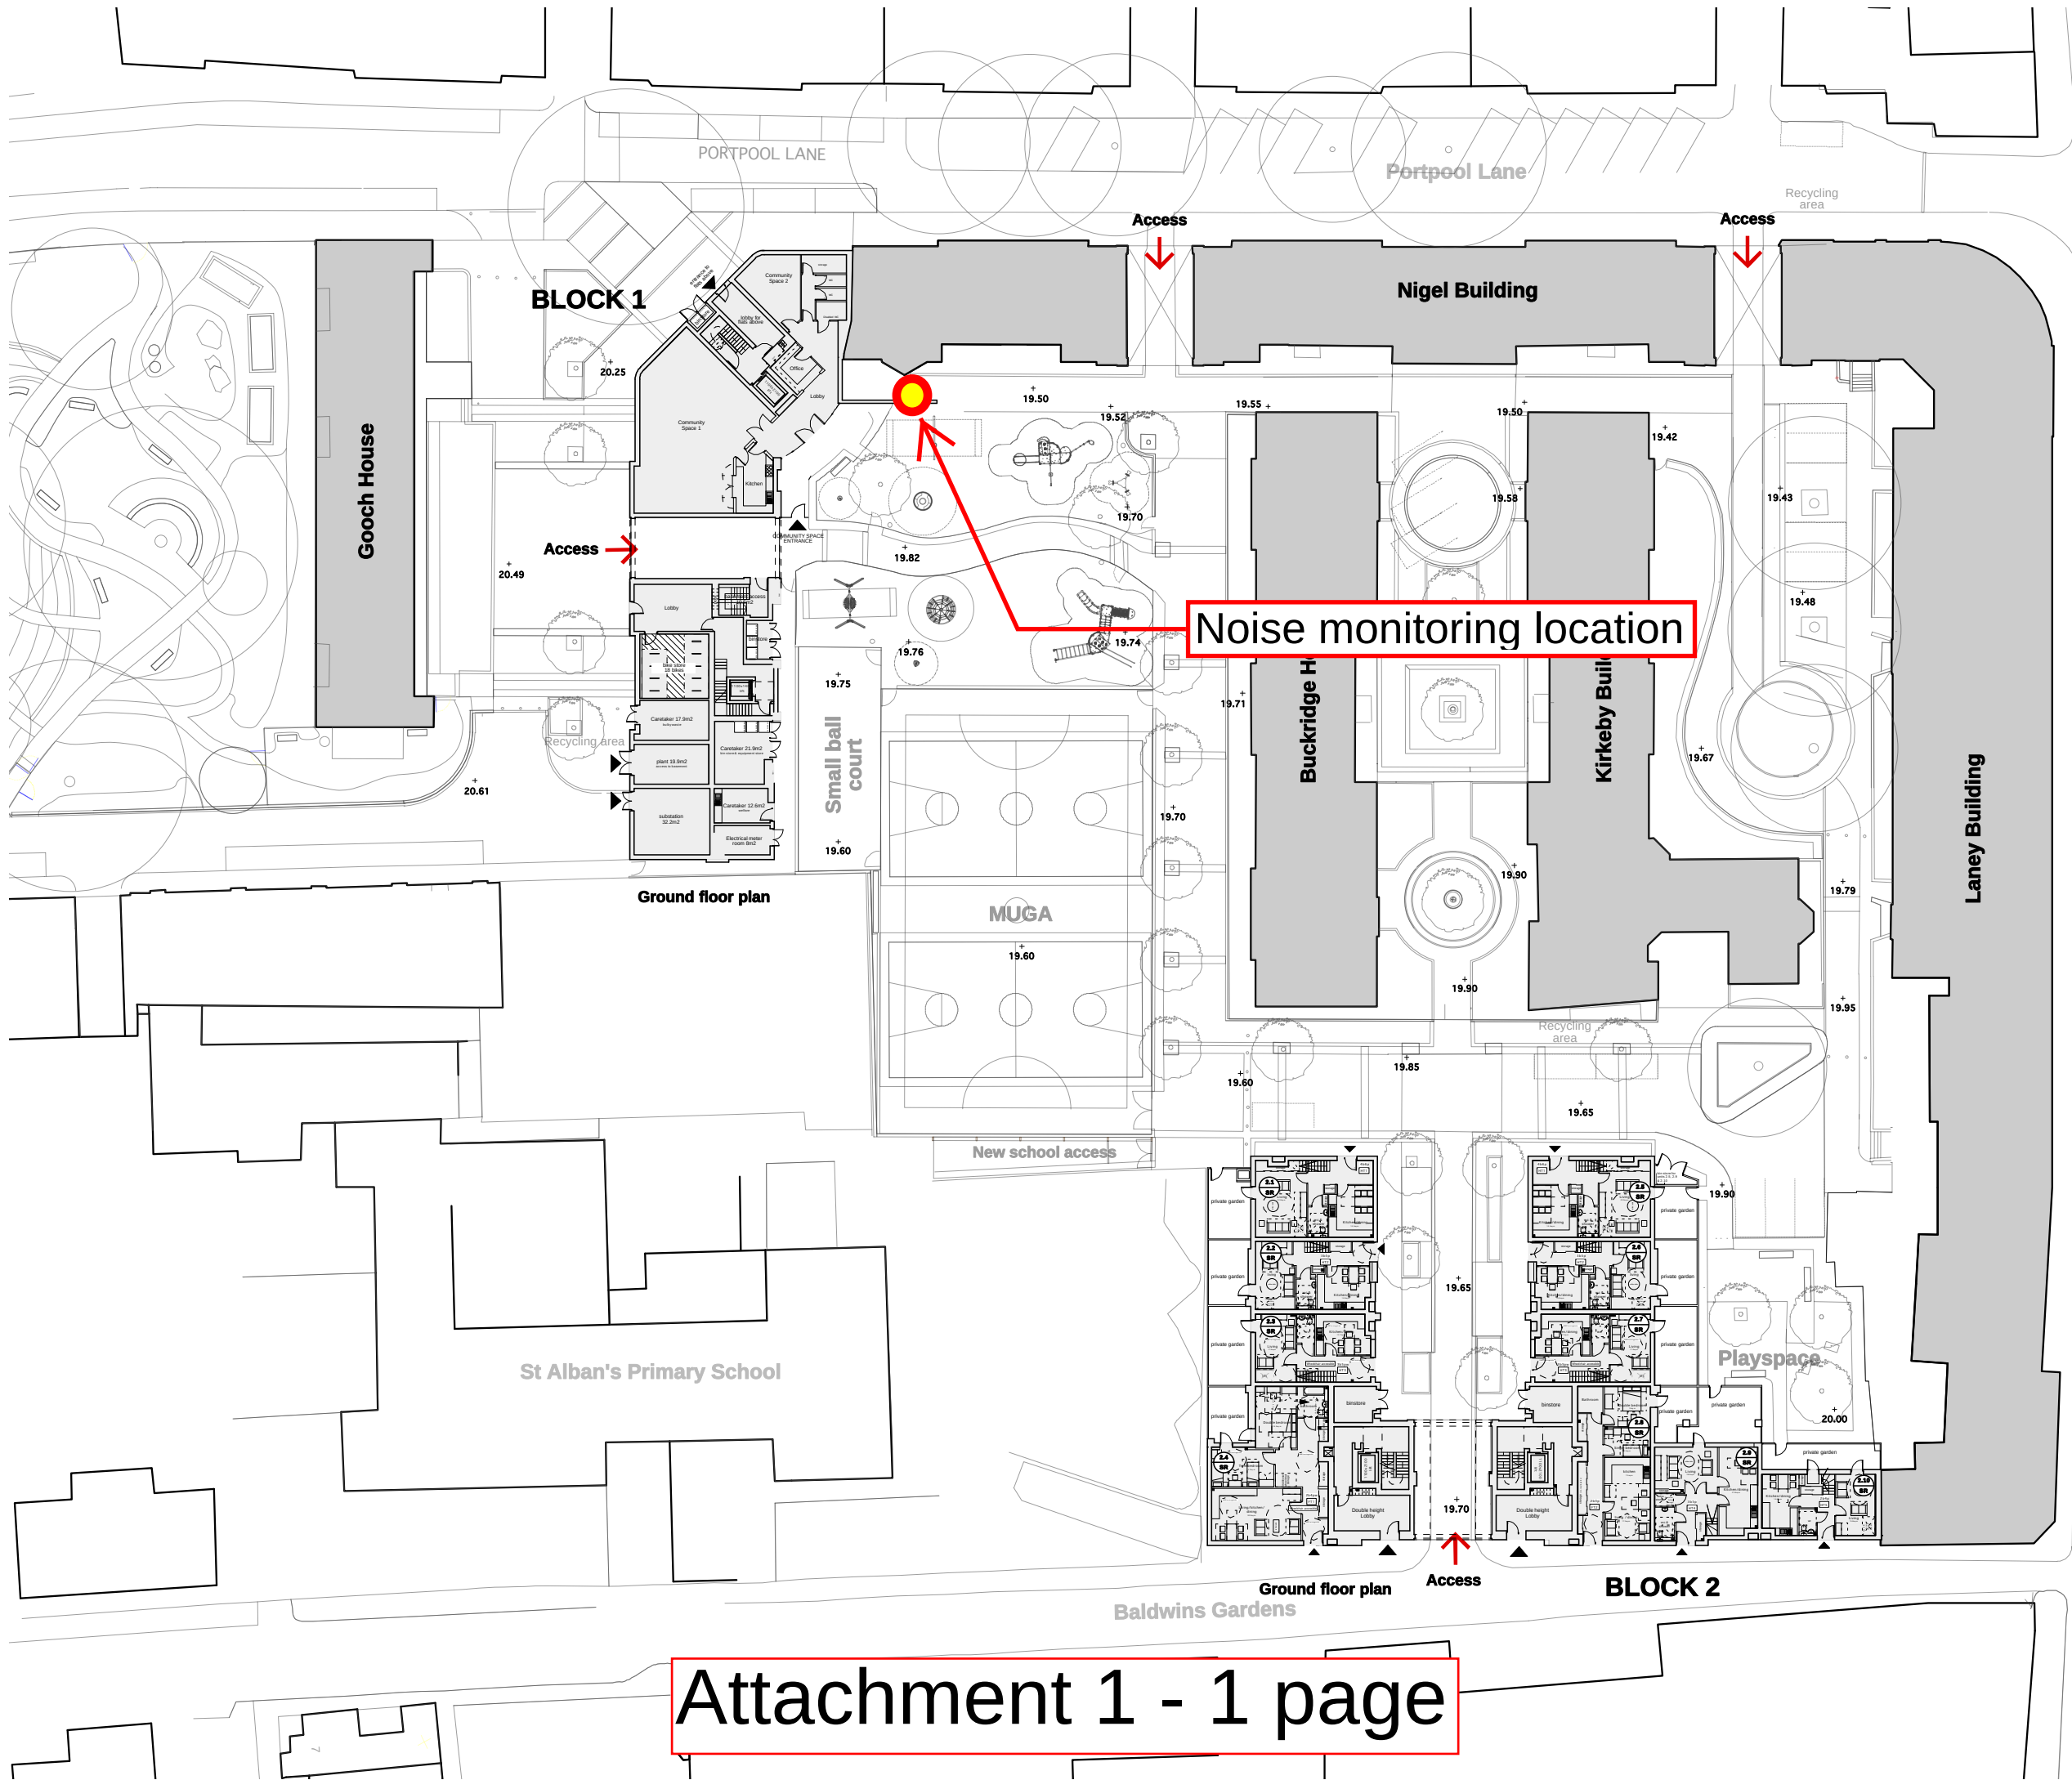

Planning note:
The scale bar should be verified before scaling off these drawings.


These drawings are not to be scaled off for construction purposes.

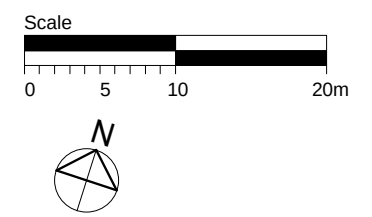

Landscape lighting
fittings EX1, EX2 & EX3 (as classified and laid out on M&E information)
Product manufacturer: Selux (OSA)
Range: Lanova
Colour: DB702 pearled silver grey



Date	Rev	By	Comments
Revisions			
Drawing status			
TENDER			
MatthewLloydArchitects ^{LLP}			
1 The Hangar Perseverance Works 38 Kingsland Road London E2 8DD			
T 020 7613 1934 F 020 7613 1434			
mail@matthewlloyd.co.uk			
©2012			
Project			
Bourne Estate (South) Regeneration for LB Camden			
Drawing title			
Proposed Site Plan			
Date	Scale	Drawn by	Checked by
AUG 2012	1:500@A3	GW	
Reference	Drawing no.	Revision	
BE	200		

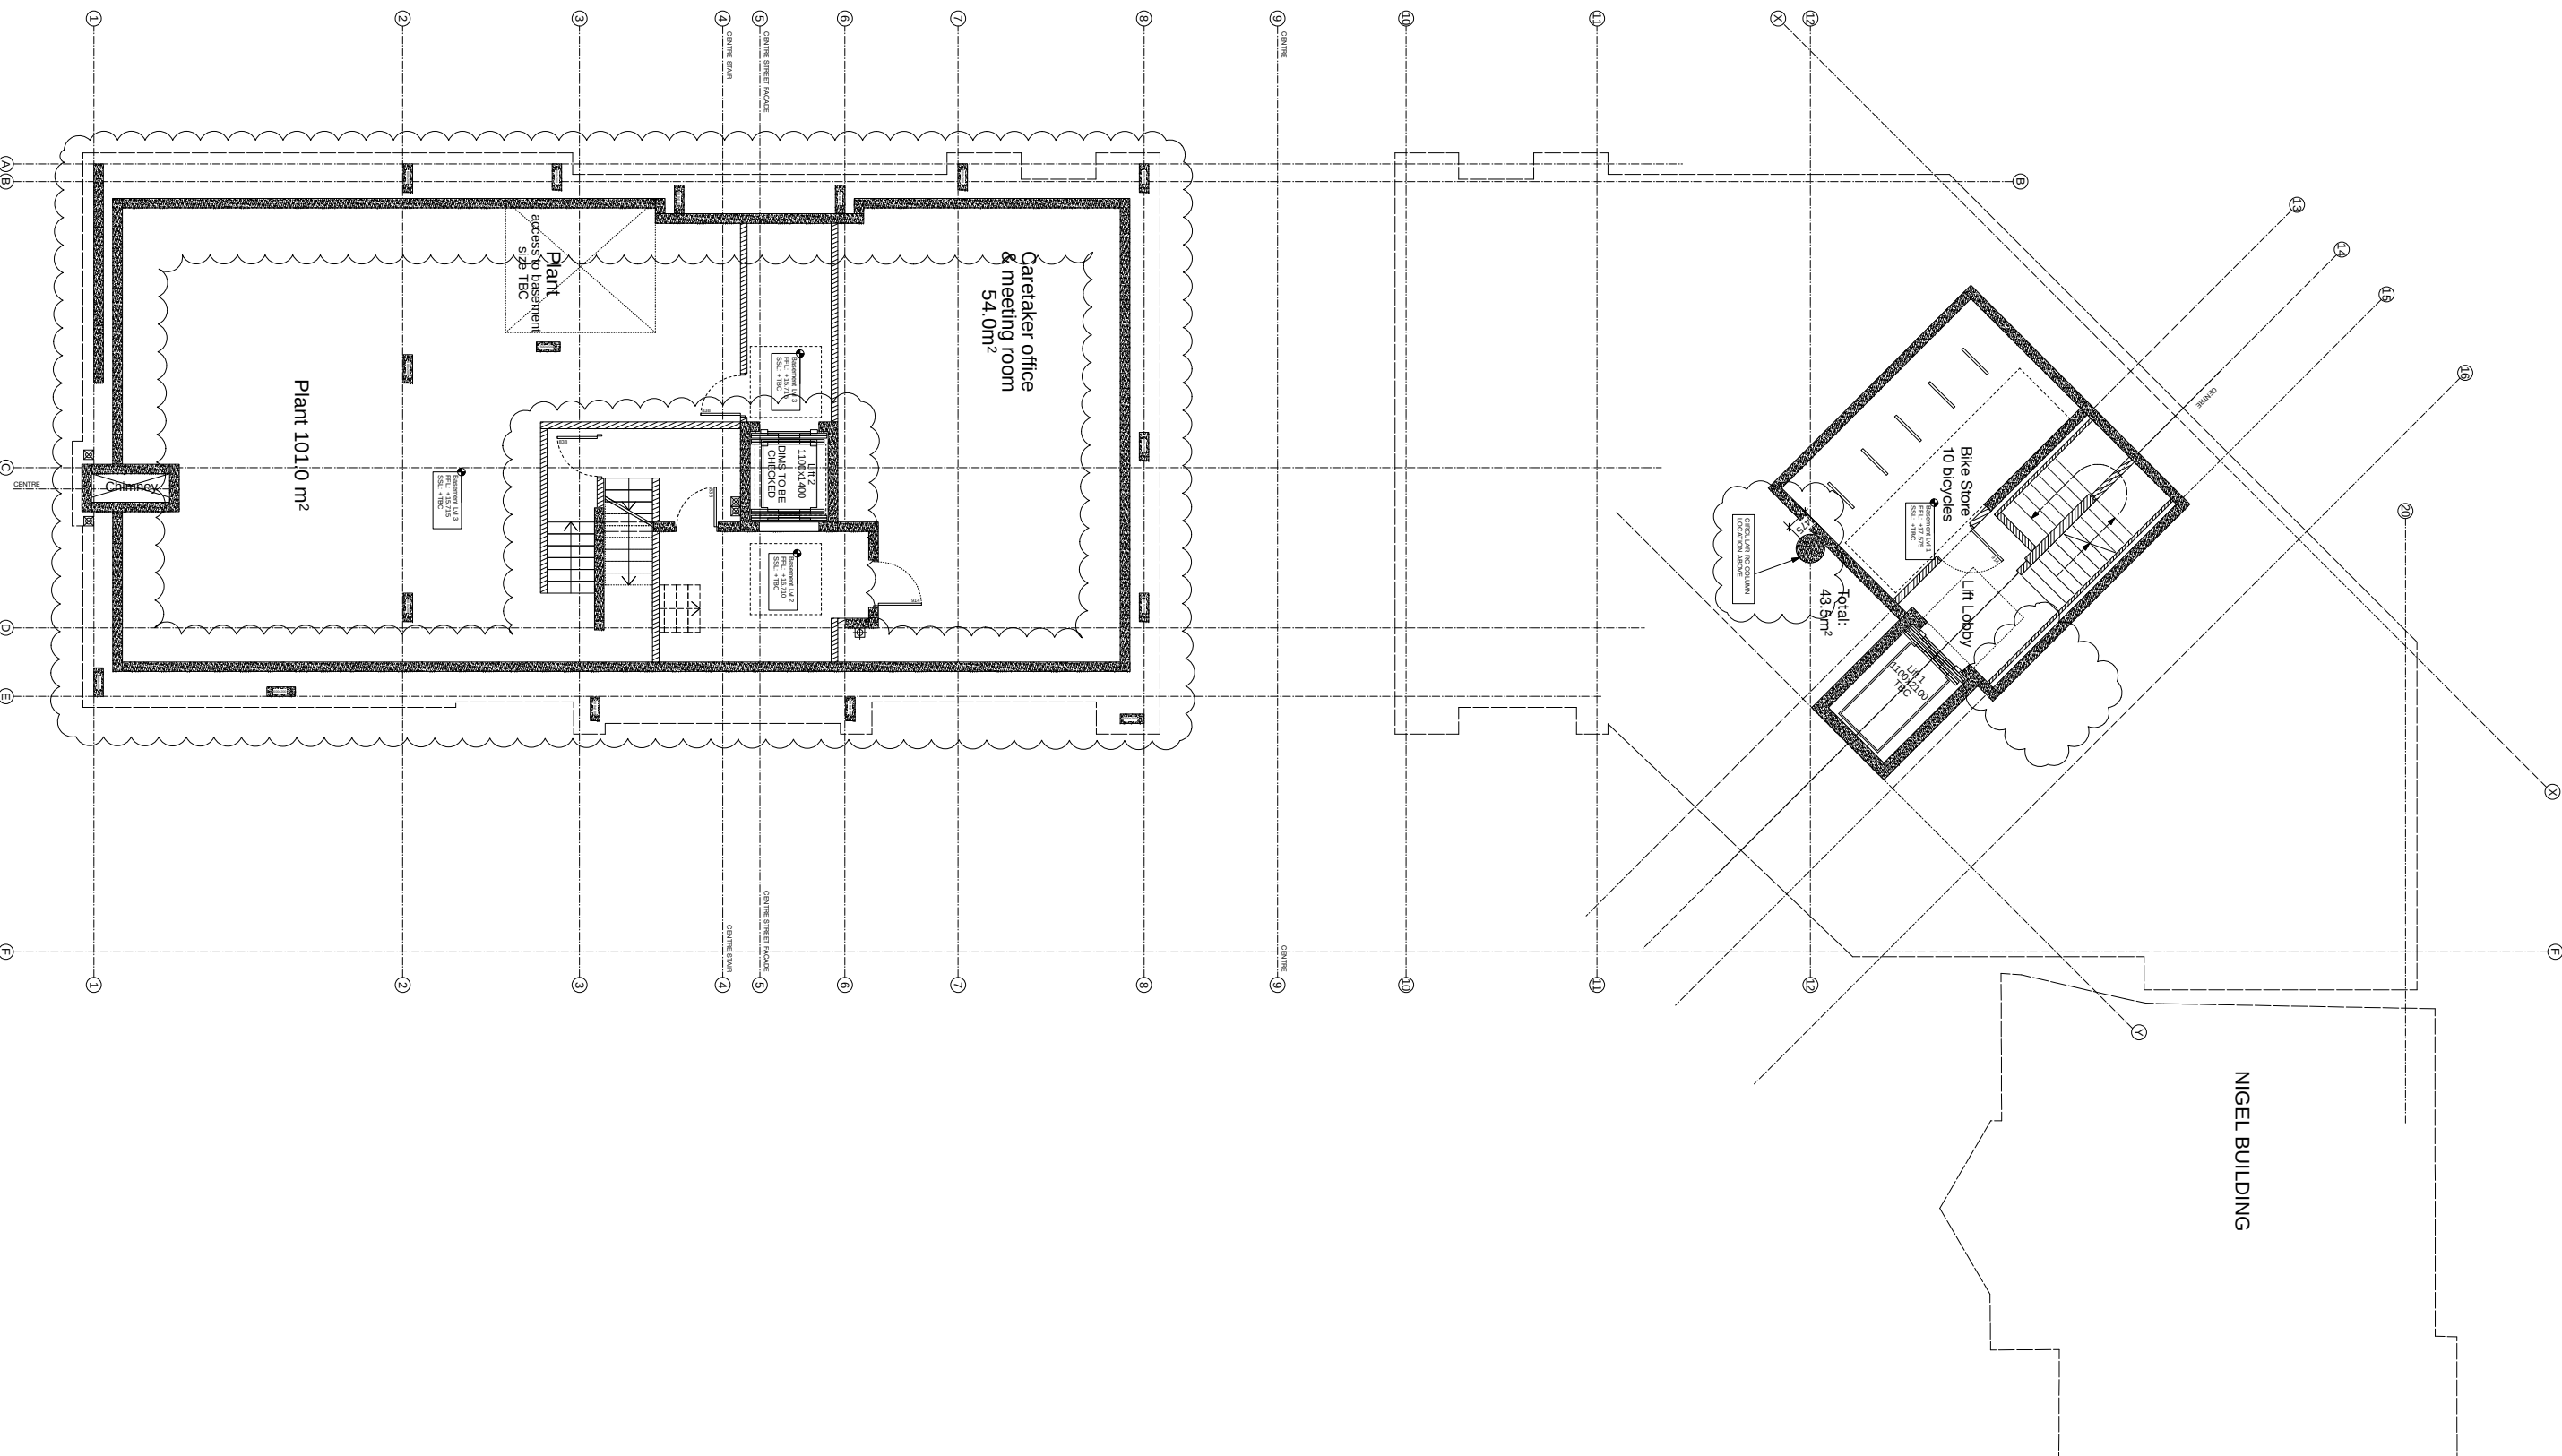

Attachment 2 - 5 pages

A - 20.05.14 - Basement 1: shape revised for buildability, stairs removed, Circular columns incorporated in basement wall

Basement 2 & 3: layouts revised to reflect steel & changes above, walls moved inwards to avoid pile caps

* Lightwells removed to basement

Notes:

1. do not scale from this drawing
2. survey indicative only
3. proposals are subject to utilities surveys
4. drawing to be read in conjunction with relevant consultant's information
5. drawing to be read in conjunction with relevant specifications

Higgins

MatthewLloydArchitects LLP

3, The Hanger
Persuance Works
28 Kingsland Road
London E2 8JD
T: 020 7612 3554
email: mail@matthewlloyd.co.uk
www.matthewlloyd.co.uk


WORK IN PROGRESS

Original Sheet Size **A0**

0 0.5m 1m 1.5m 2m 2.5m

Date:	14	Scale:	1:50@A0, 1:200@A4	Drawn by:	
Bourne Estate South for Higgins Construction PLC					
Drawing title: BLOCK 1 Basement Plan					
Reference:	BE14	Draw No:	219	Rev:	A

©2014

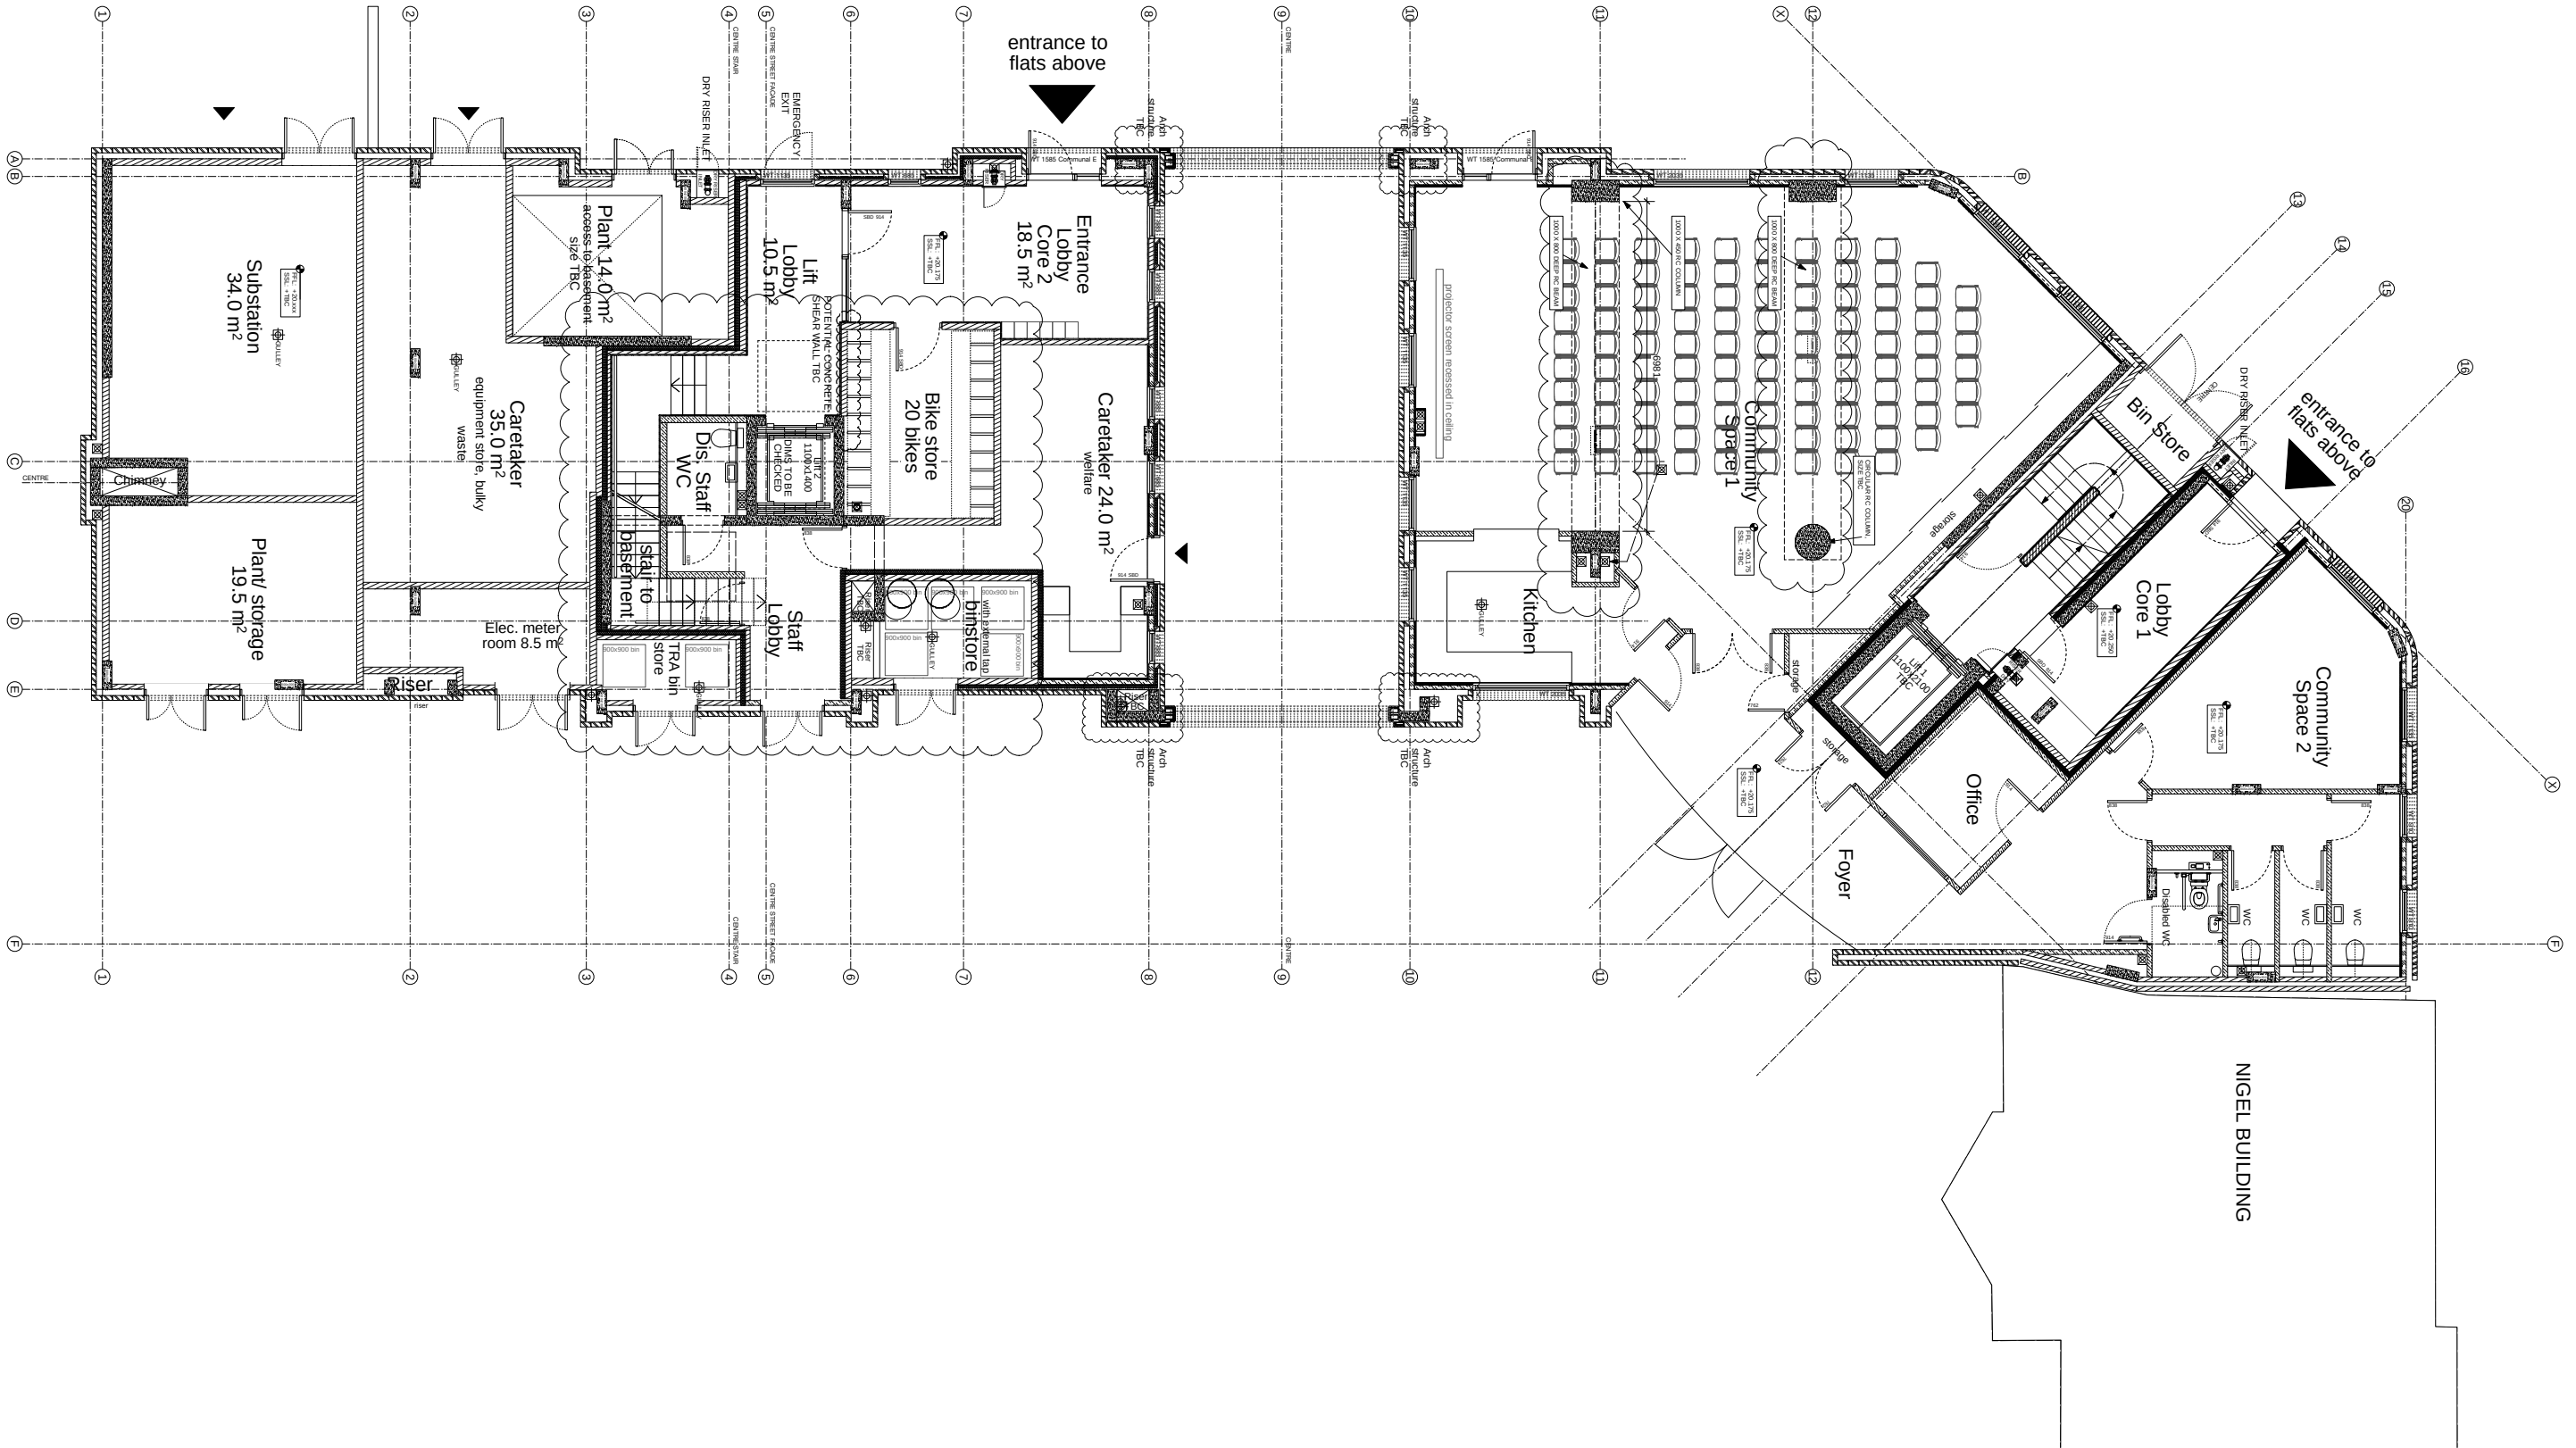

BLOCK 1 GROUND FLOOR

A - 20.05.14 - Columns and shear walls added
- Columns and beams added to community space
- Ground floor lobby, bike store & caretaker space amended following Core 2 change to internal lift and stairs
- Bin stores amended due to revised chute location

Notes:
1. do not scale from this drawing
2. survey indicative only
3. preposits are subject to utilities surveys
4. drawing to be read in conjunction with relevant consultant's information
5. drawing to be read in conjunction with relevant specifications

Higgins
MatthewLloydArchitects LLP


1. The Hanger
Perseverance Works
28 Kingston Road
London E2 8JD
T: 020 7612 3934
email: mail@matthewlloyd.co.uk
www.matthewlloyd.co.uk

WORK IN PROGRESS

Original Sheet Size **A0**

0 0.5m 1m 1.5m 2m 2.5m

Date:	15.03.14	Scale:	1:50@A0, 1:200@A4	Drawn by:	
Project:	Bourne Estate South for Higgins Construction PLC				
Drawing title:	BLOCK 1 Ground Floor Plan				
Reference:	BE4	Draw No:	220	Rev:	A

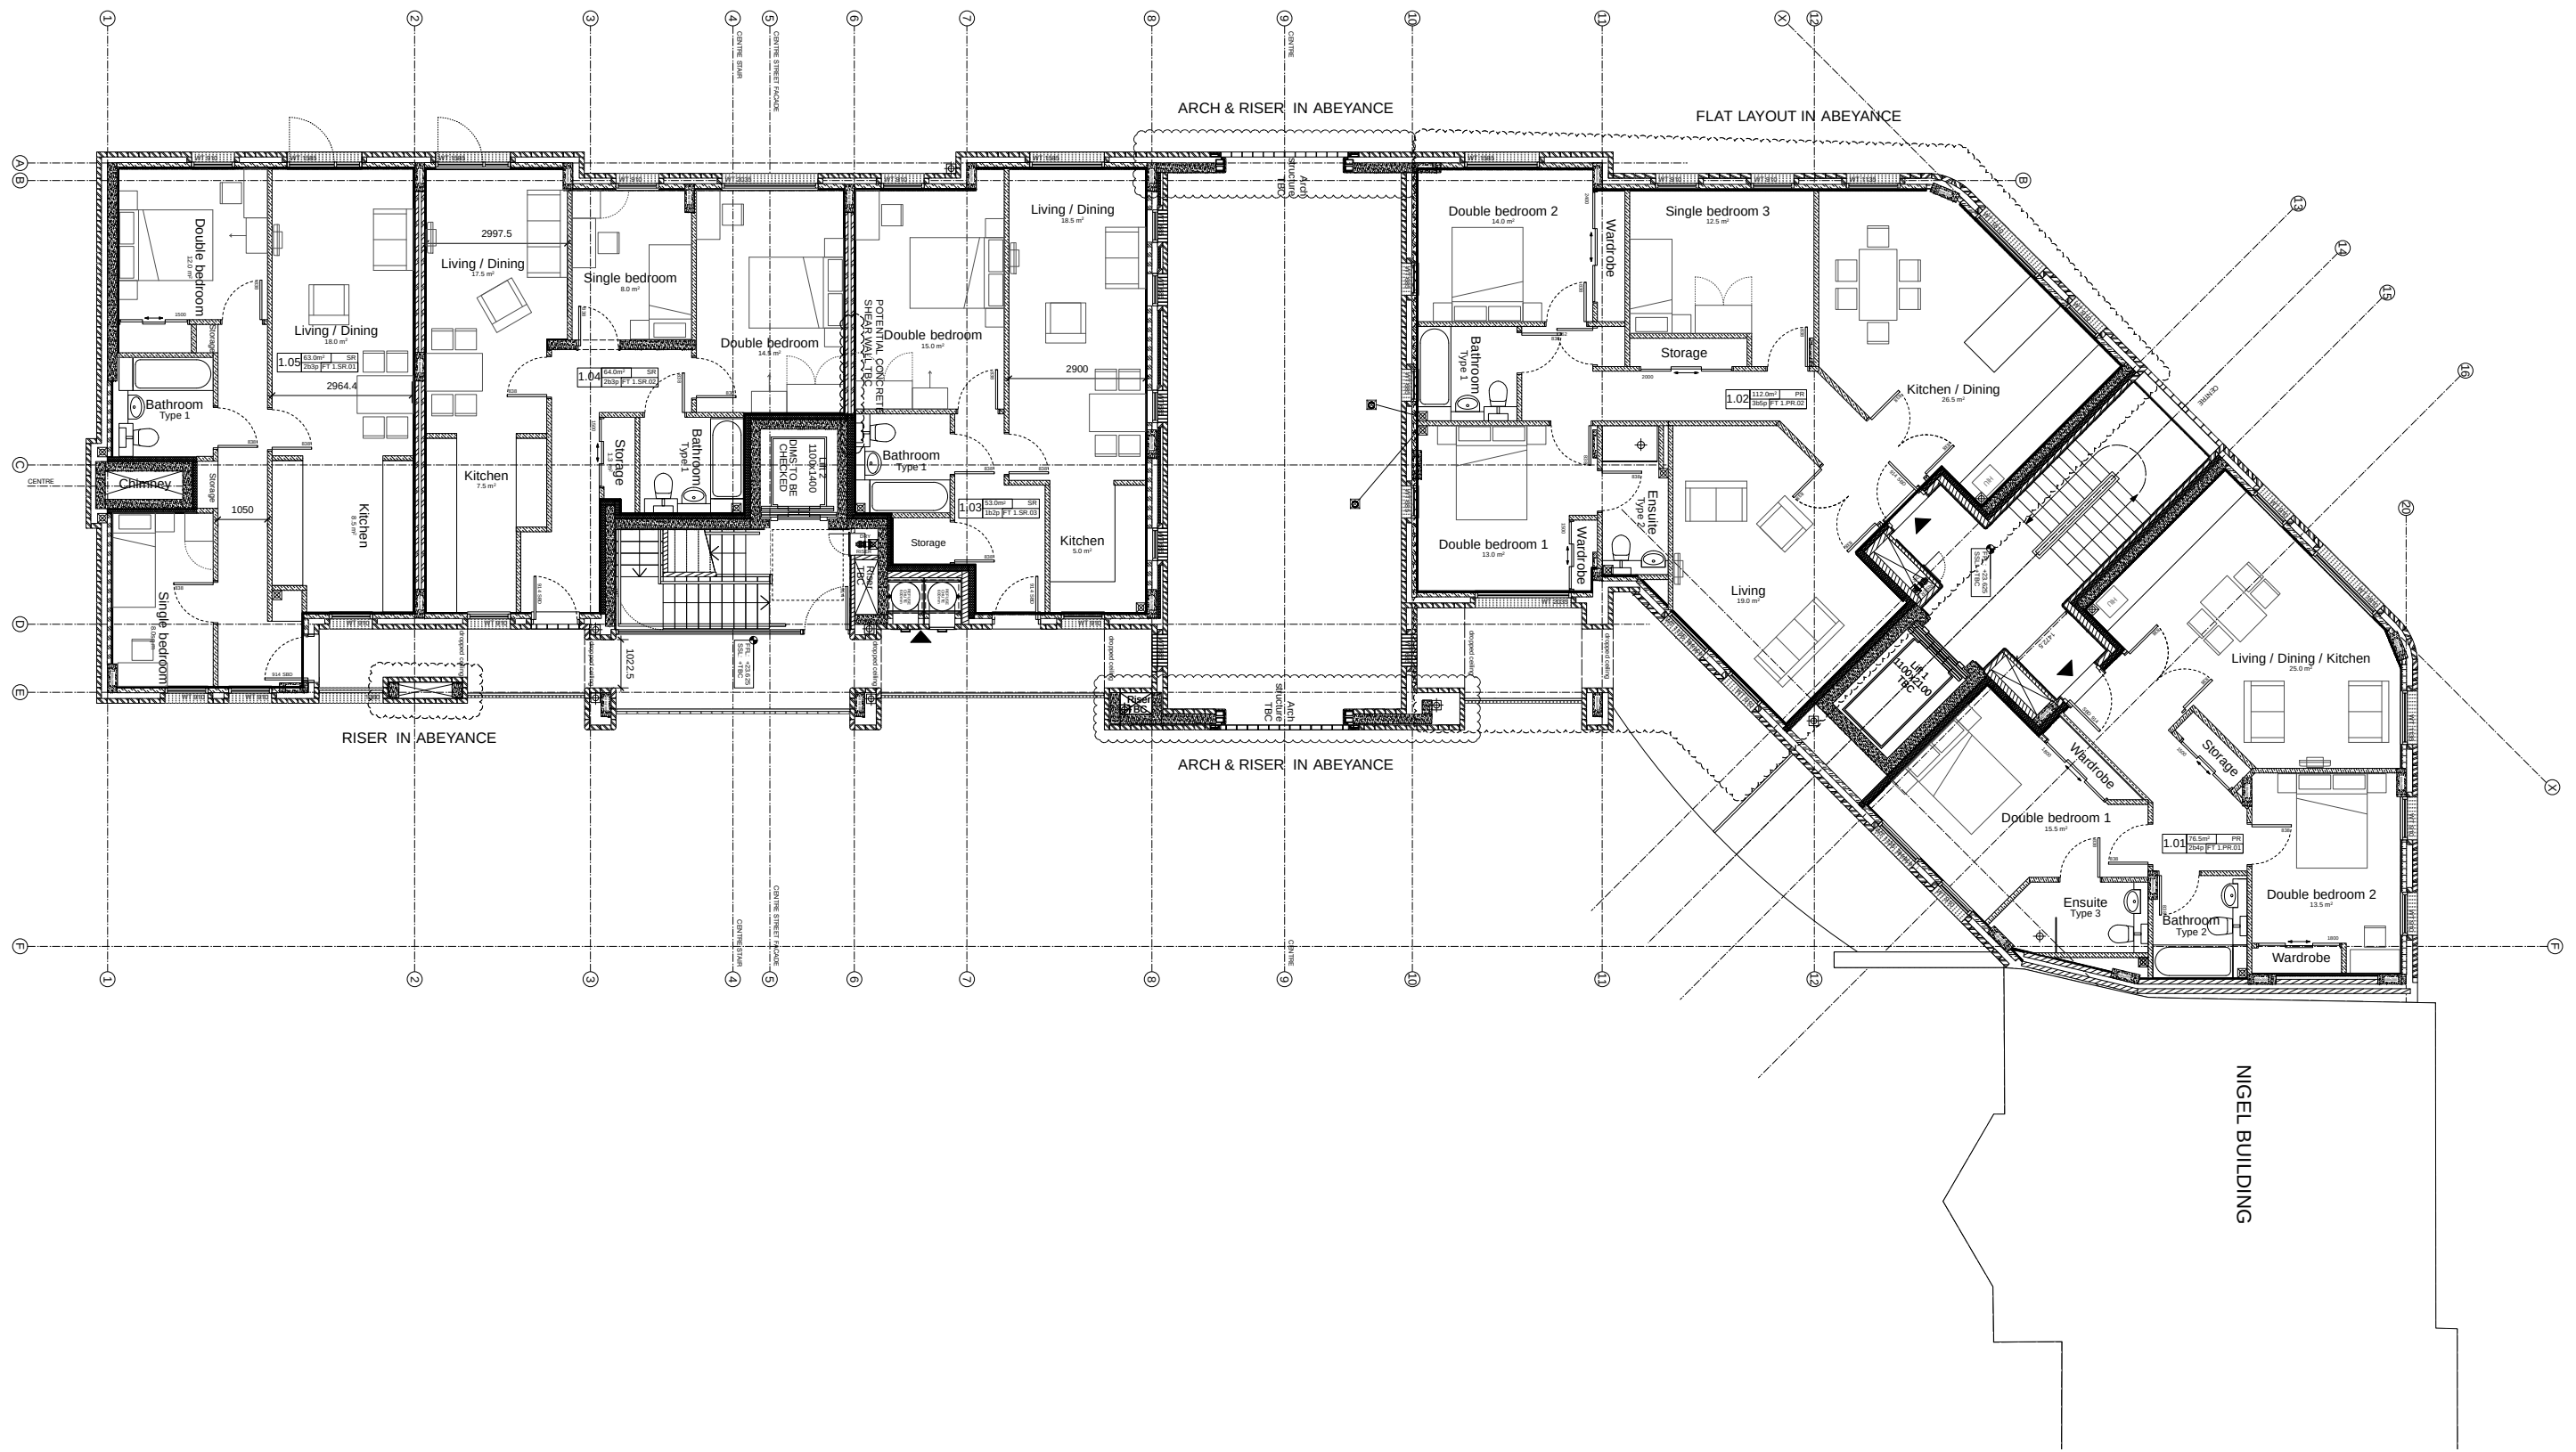

BLOCK 1 **FIRST FLOOR**

Notes:

1. do not scale from this drawing
2. survey indicative only
3. proposals are subject to utilities surveys
4. drawing to be read in conjunction with relevant consultant's information
5. drawing to be read in conjunction with relevant specifications

Higgins

Matthew Lloyd Architects LLP

1. The Hanger
Persuasive Works
28 Kingfield Road
London E2 8JD
T 020 7612 3934
email: mail@matthewlloyd.co.uk
www.matthewlloyd.co.uk

Revisions

1	20.05.14 - Columns and shear walls added
2	Core B amended to have internal lift and stairs, glazed screen & glazed door added
3	Gates on deck omitted (Core B)
4	Relieve chair locations moved
5	HU cupboards moved to the inside, external HU doors and deep reveals to flat entrances (Core B) omitted
6	Kitchen window to flat 1.05 added

WORK IN PROGRESS

Original Sheet Size **A0**

0 0.5m 1m 1.5m 2m 2.5m

DATE: MAR 14

SCALE: 1:50@A0, 1:200@A4


PROJECT: Bourne Estate South for Higgins Construction PLC

DRAWING: BLOCK 1 First Floor Plan

REFERENCE: BE4

NO: 221

REV: A

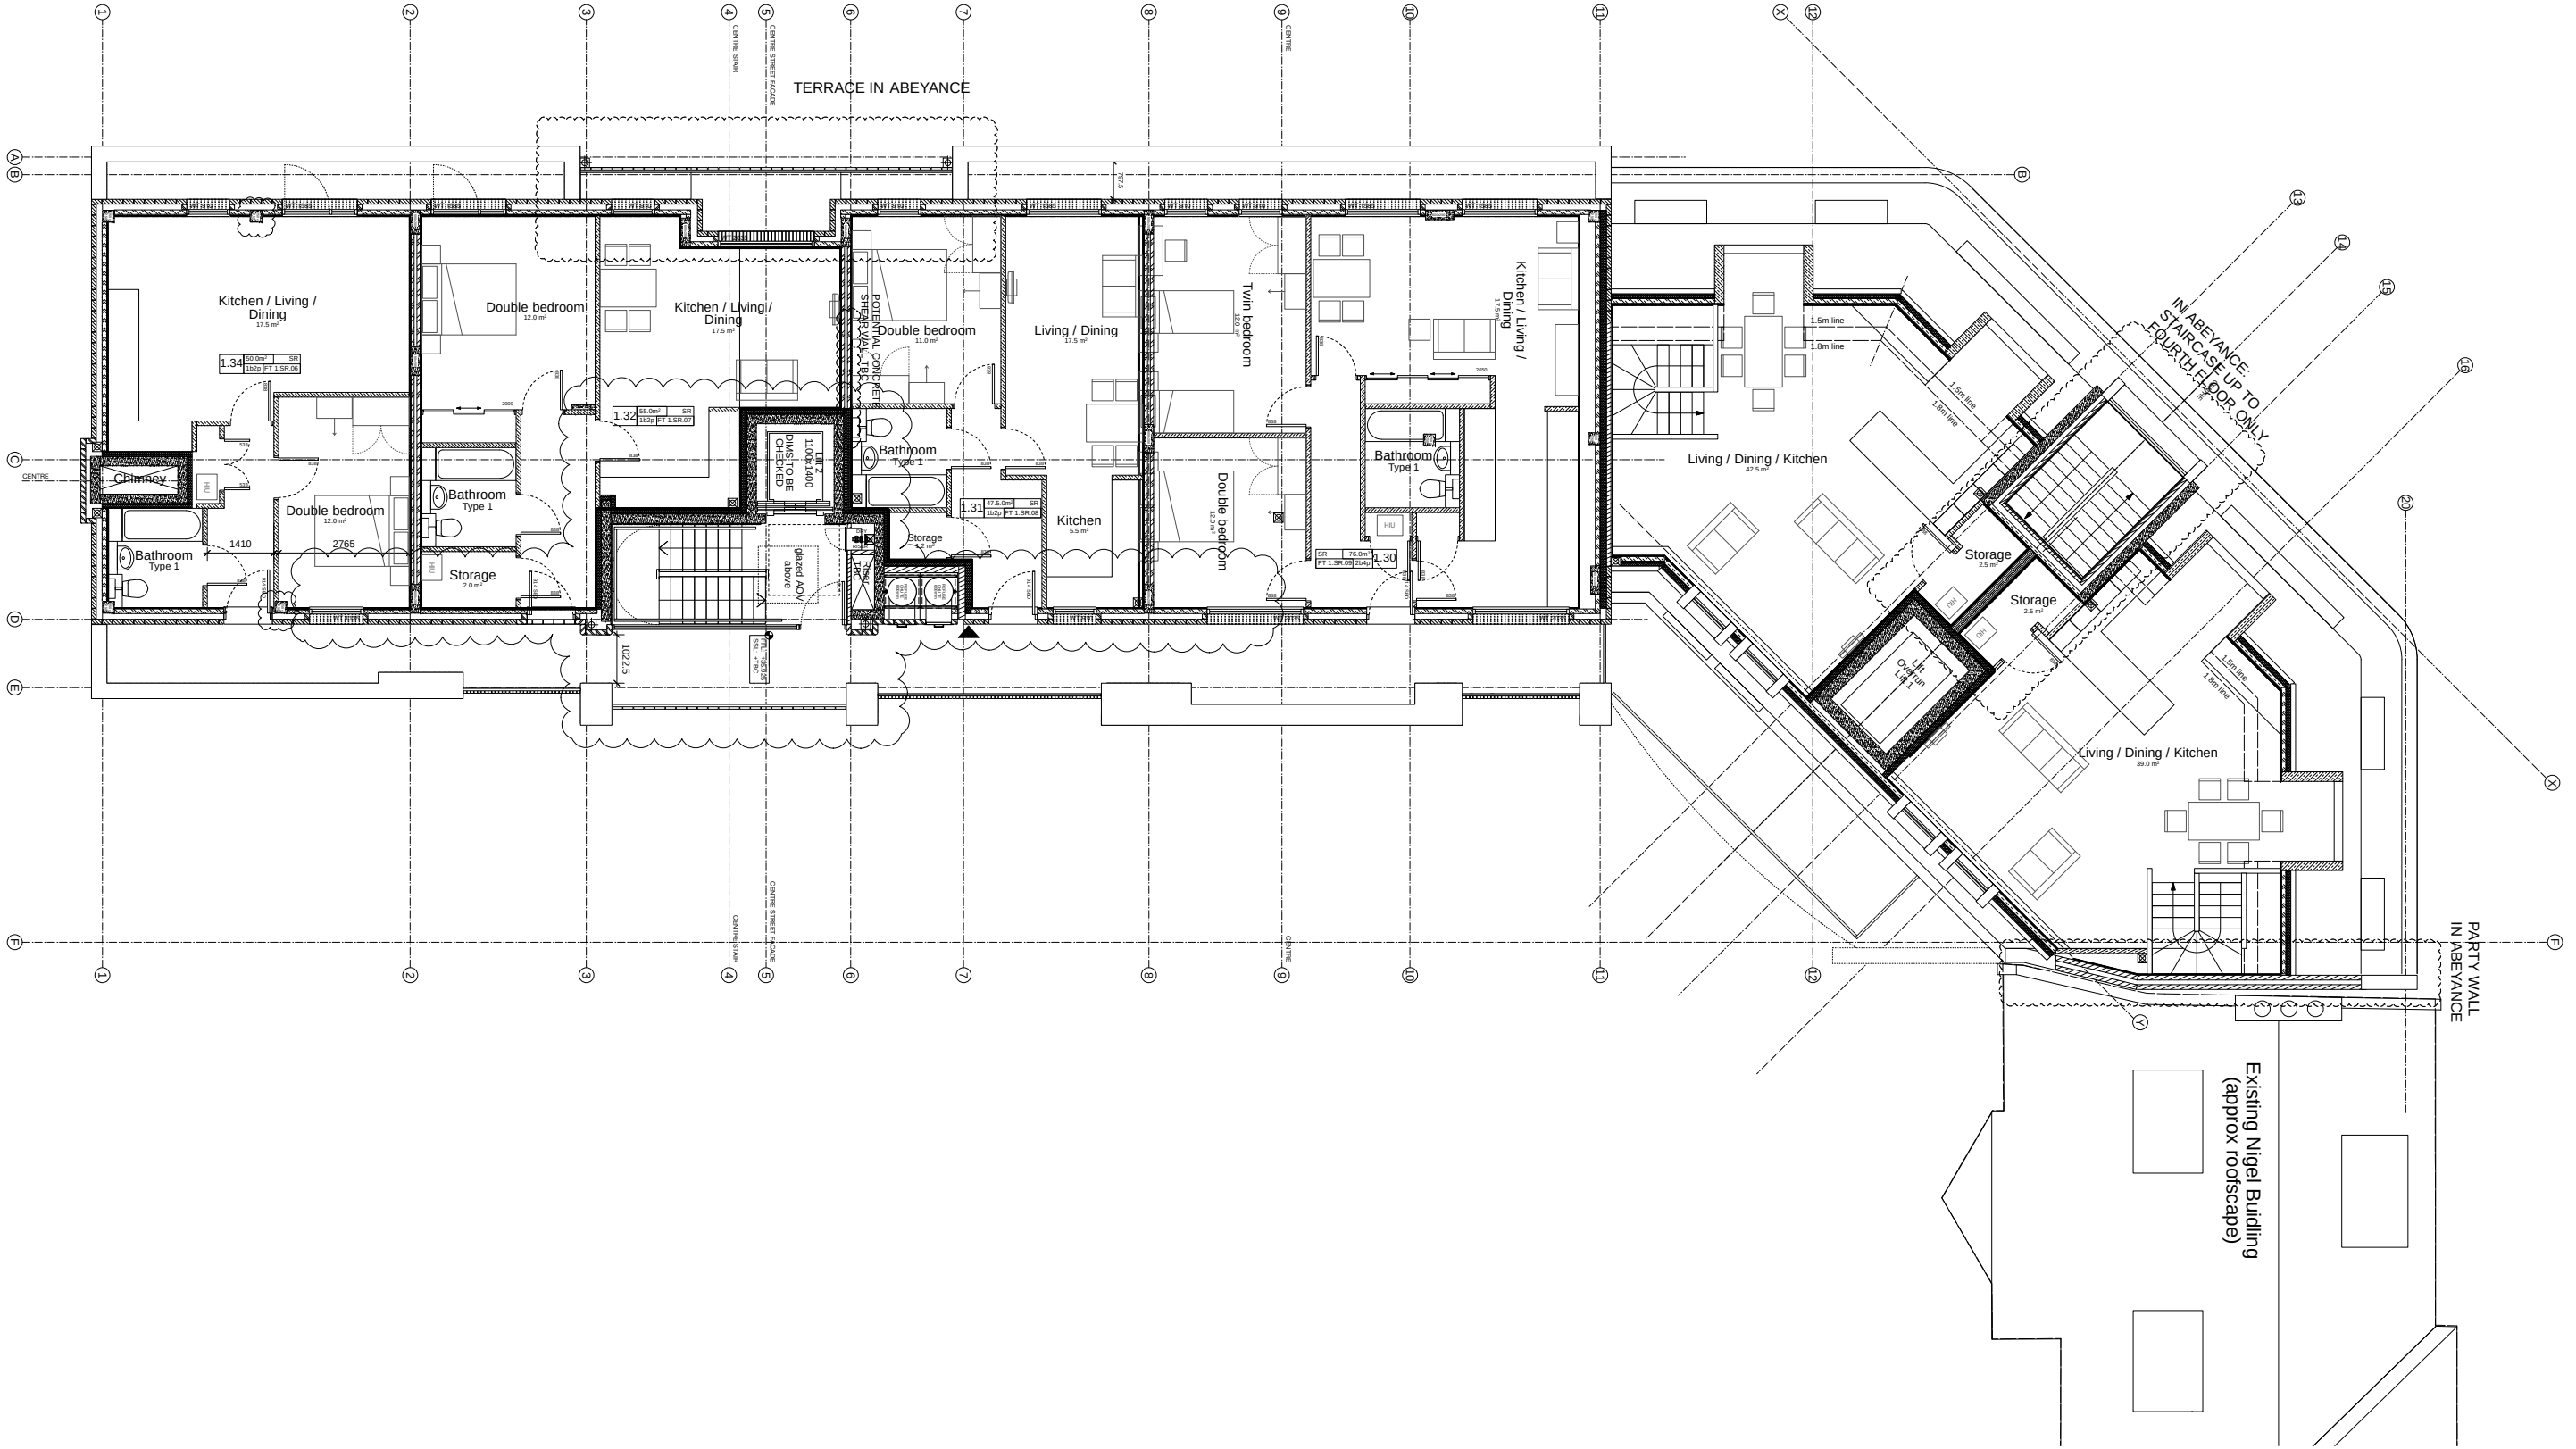

BLOCK 1 FIFTH FLOOR

Notes:

1. do not scale from this drawing
2. survey indicative only
3. proposals are subject to utilities surveys
4. drawing to be read in conjunction with relevant consultant's information
5. drawing to be read in conjunction with relevant specifications

Higgins

Matthew Lloyd Architects LLP


1. The Hanger
Persuasive Works
28 Kingfield Road
London E2 8JD
T 020 7612 3934
email: mail@matthewlloyd.co.uk
www.matthewlloyd.co.uk

WORK IN PROGRESS

Original Sheet Size **A0**

0 0.5m 1m 1.5m 2m 2.5m

DATE: MAR 14
SCALE: 1:50@A0, 1:200@A4
PROJECT: Bourne Estate South for Higgins Construction PLC
DRAWING: BLOCK 1 Fifth Floor Plan
REVISION: BE4
DRAWN BY: 225
CHECKED BY: A

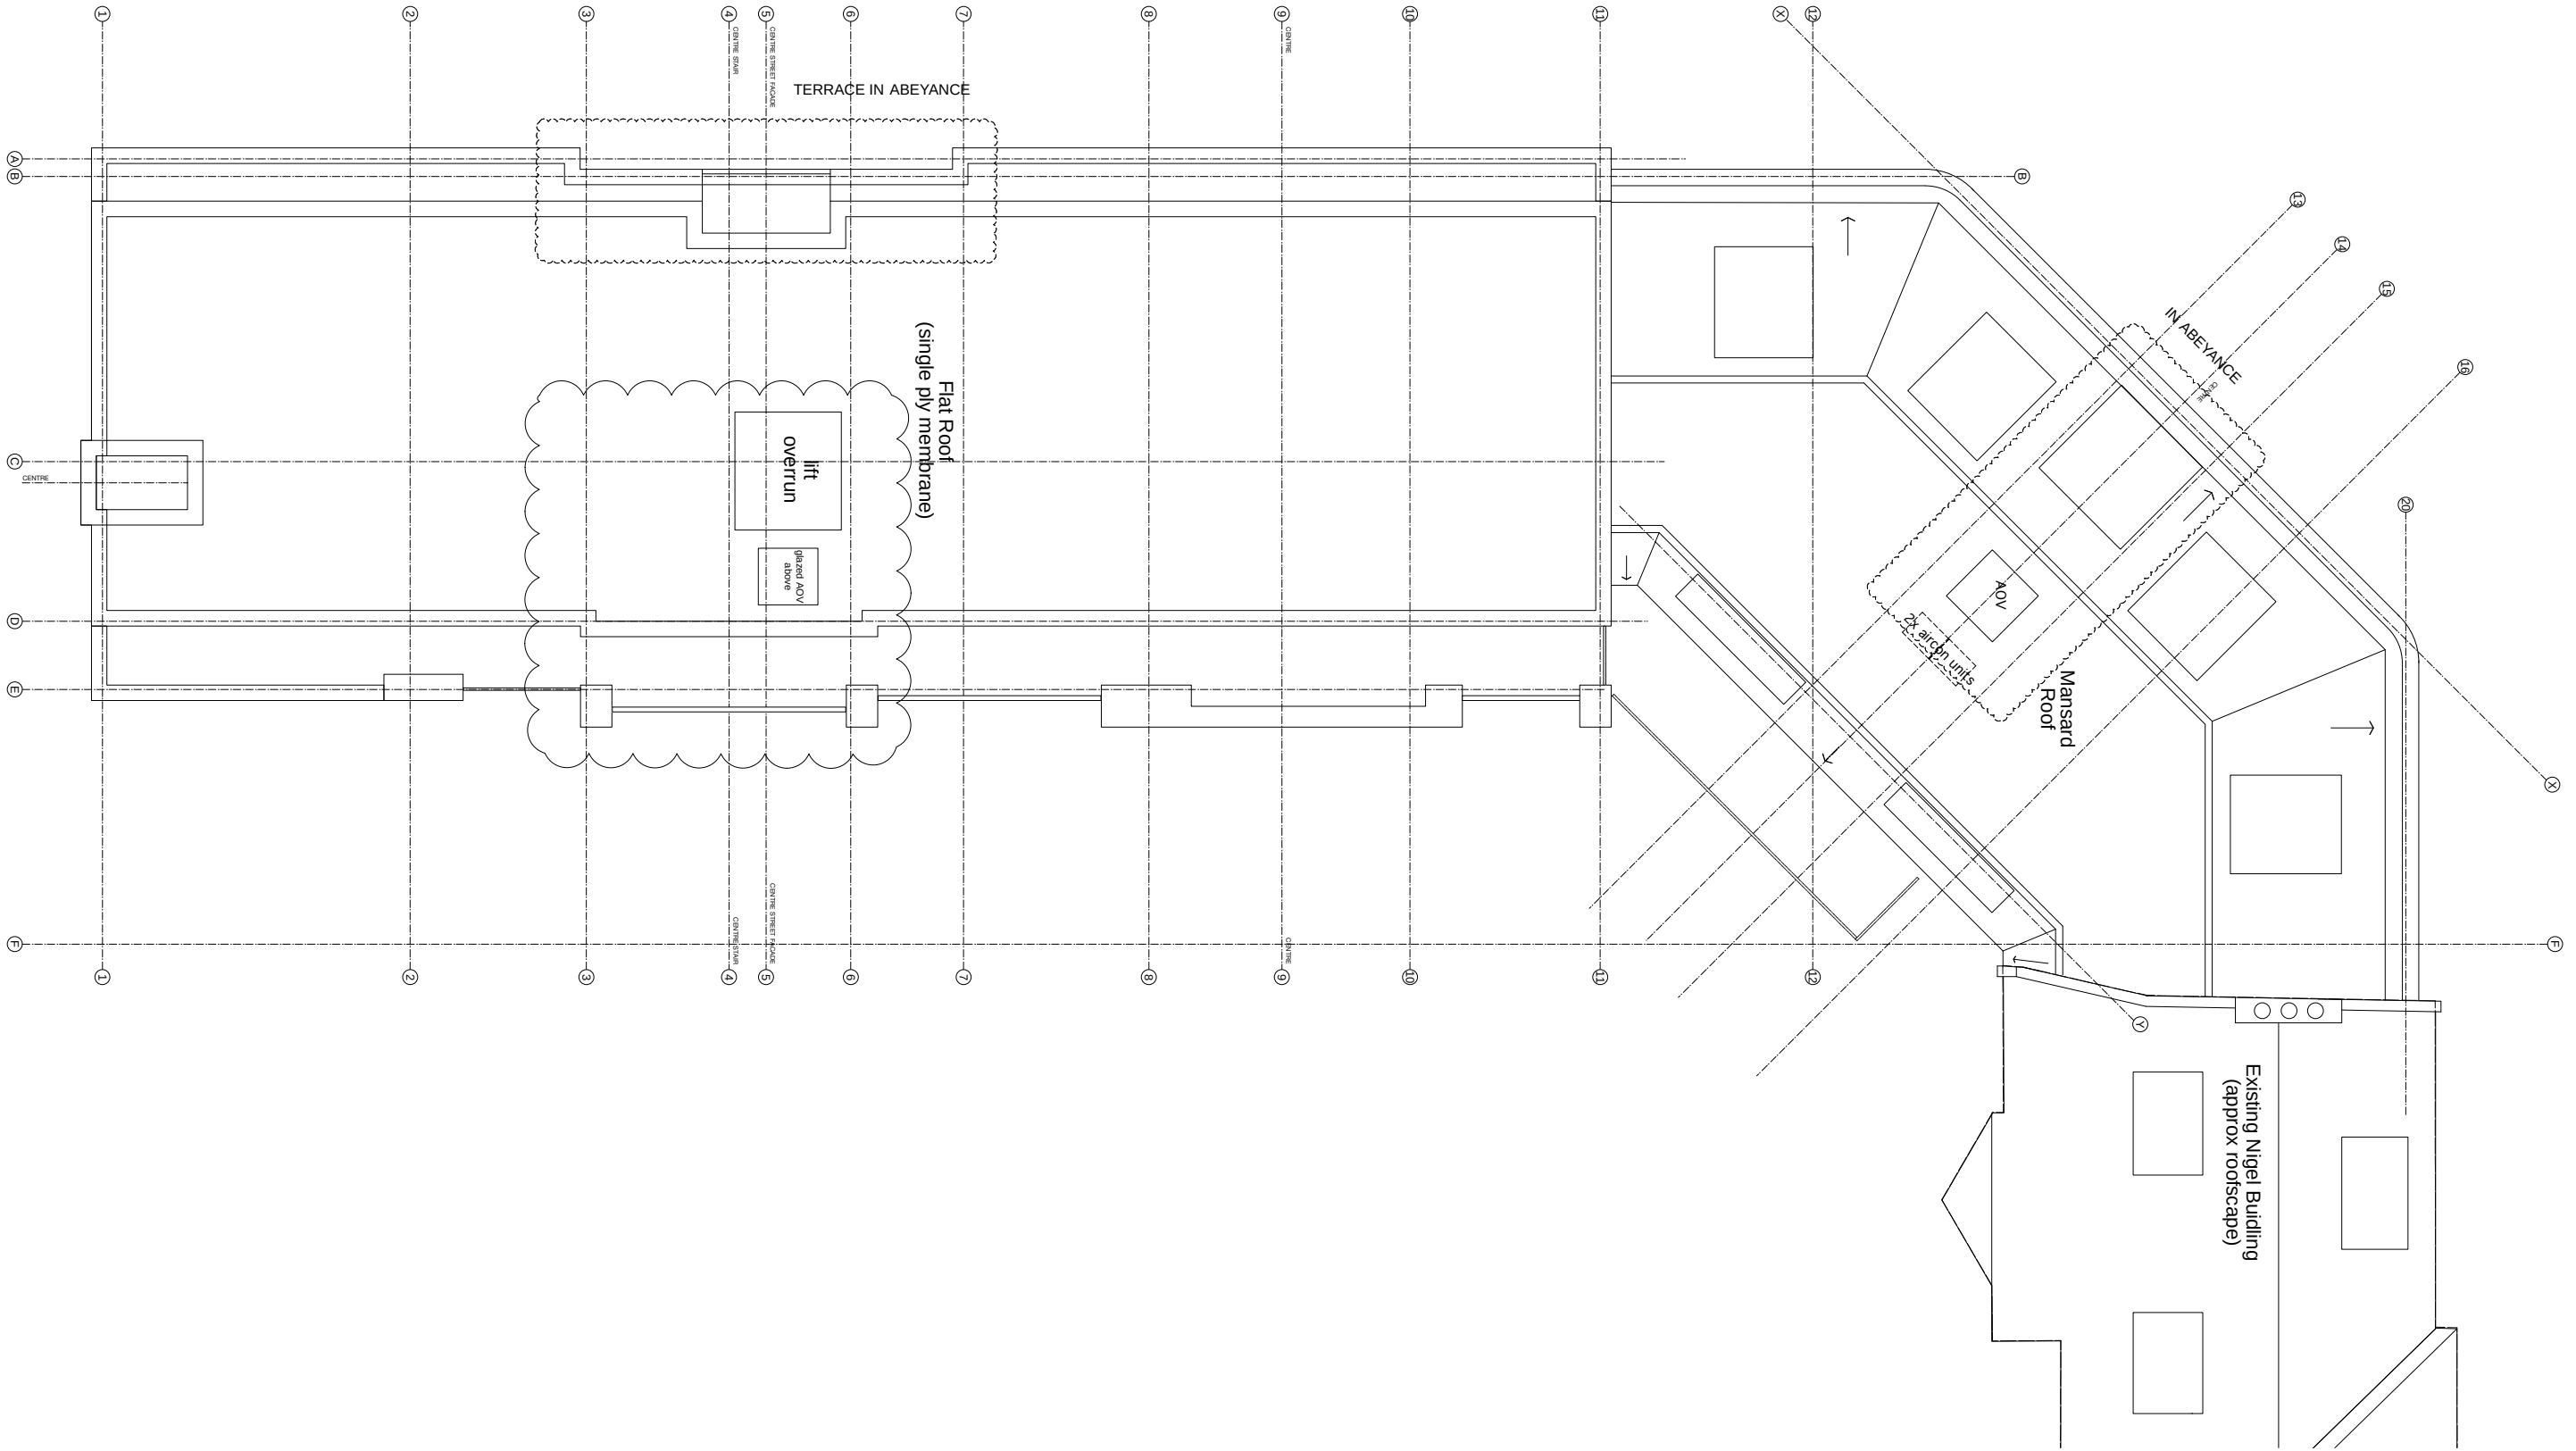

BLOCK 1 ROOF

A - 20.05.14 - Canopy removed
Rooflight upgraded to AOV over enclosed
Stair 10

Notes:

- 1. do not scale from this drawing
- 2. survey indicative only
- 3. proposals are subject to utilities surveys
- 4. drawing to be read in conjunction with relevant consultant's information
- 5. drawing to be read in conjunction with relevant specifications

Higgins

MatthewLloydArchitects LLP

1, The Hangar
Persuance Works
28 Kingsland Road
London E2 8JD
T 020 7612 3934
email: mail@matthewlloyd.co.uk
www.matthewlloyd.co.uk

WORK IN PROGRESS

Original Sheet Size **A0**

0 0.5m 1m 1.5m 2m 2.5m

Date	1 MAR 14	Scale	1:50@A0, 1:200@A4	Drawn by	
Project	Bourne Estate South for Higgins Construction PLC				
Drawing title	BLOCK 1 Roof Plan				
Reference	BE14	Comp No	226	Rev	A

NOTES

1. READ IN CONJUNCTION WITH EMPLOYERS REQUIREMENTS DOCUMENT.
2. ENERGY CENTRE TO BE VENTILATED BY MECHANICAL OR NATURAL MEANS OR A COMBINATION OF BOTH METHODOLOGIES.

REV	DATE	DESCRIPTION	JH	JRS	DL	SP
-	01.05.13	ISSUED FOR TENDER				



TGA Consulting Engineers LLP
Building 3, Gateway 1000, Stevenage, Herts. SG1 2FP.
E: info@tgace.co.uk T: 01438 314422

Project
BOURNE ESTATE SOUTH REGENERATION

Title
MECHANICAL ENGINEERING SERVICES
ENERGY CENTRE
INDICATIVE BLOCK PLAN

Architect
MATTHEW LLOYD ARCHITECTS LLP

Client
TIBBALS PLANNING & URBAN DESIGN LTD


Drawing Number	Revision	Scale
7239M(50)002	-	A1 1:50 A3 1:100 A4 -

Path
S:\7239\11\A\7239M(50)002

Architects Drawing Reference


Drawn	DO Check	Originator	Approved
JH	JRS	DMC	SP
Date			Status
FEBRUARY - 2013			T

This drawing is the copyright of TGA Consulting Engineers LLP and must not be reproduced without their permission. This drawing shall not be scaled for construction purposes.

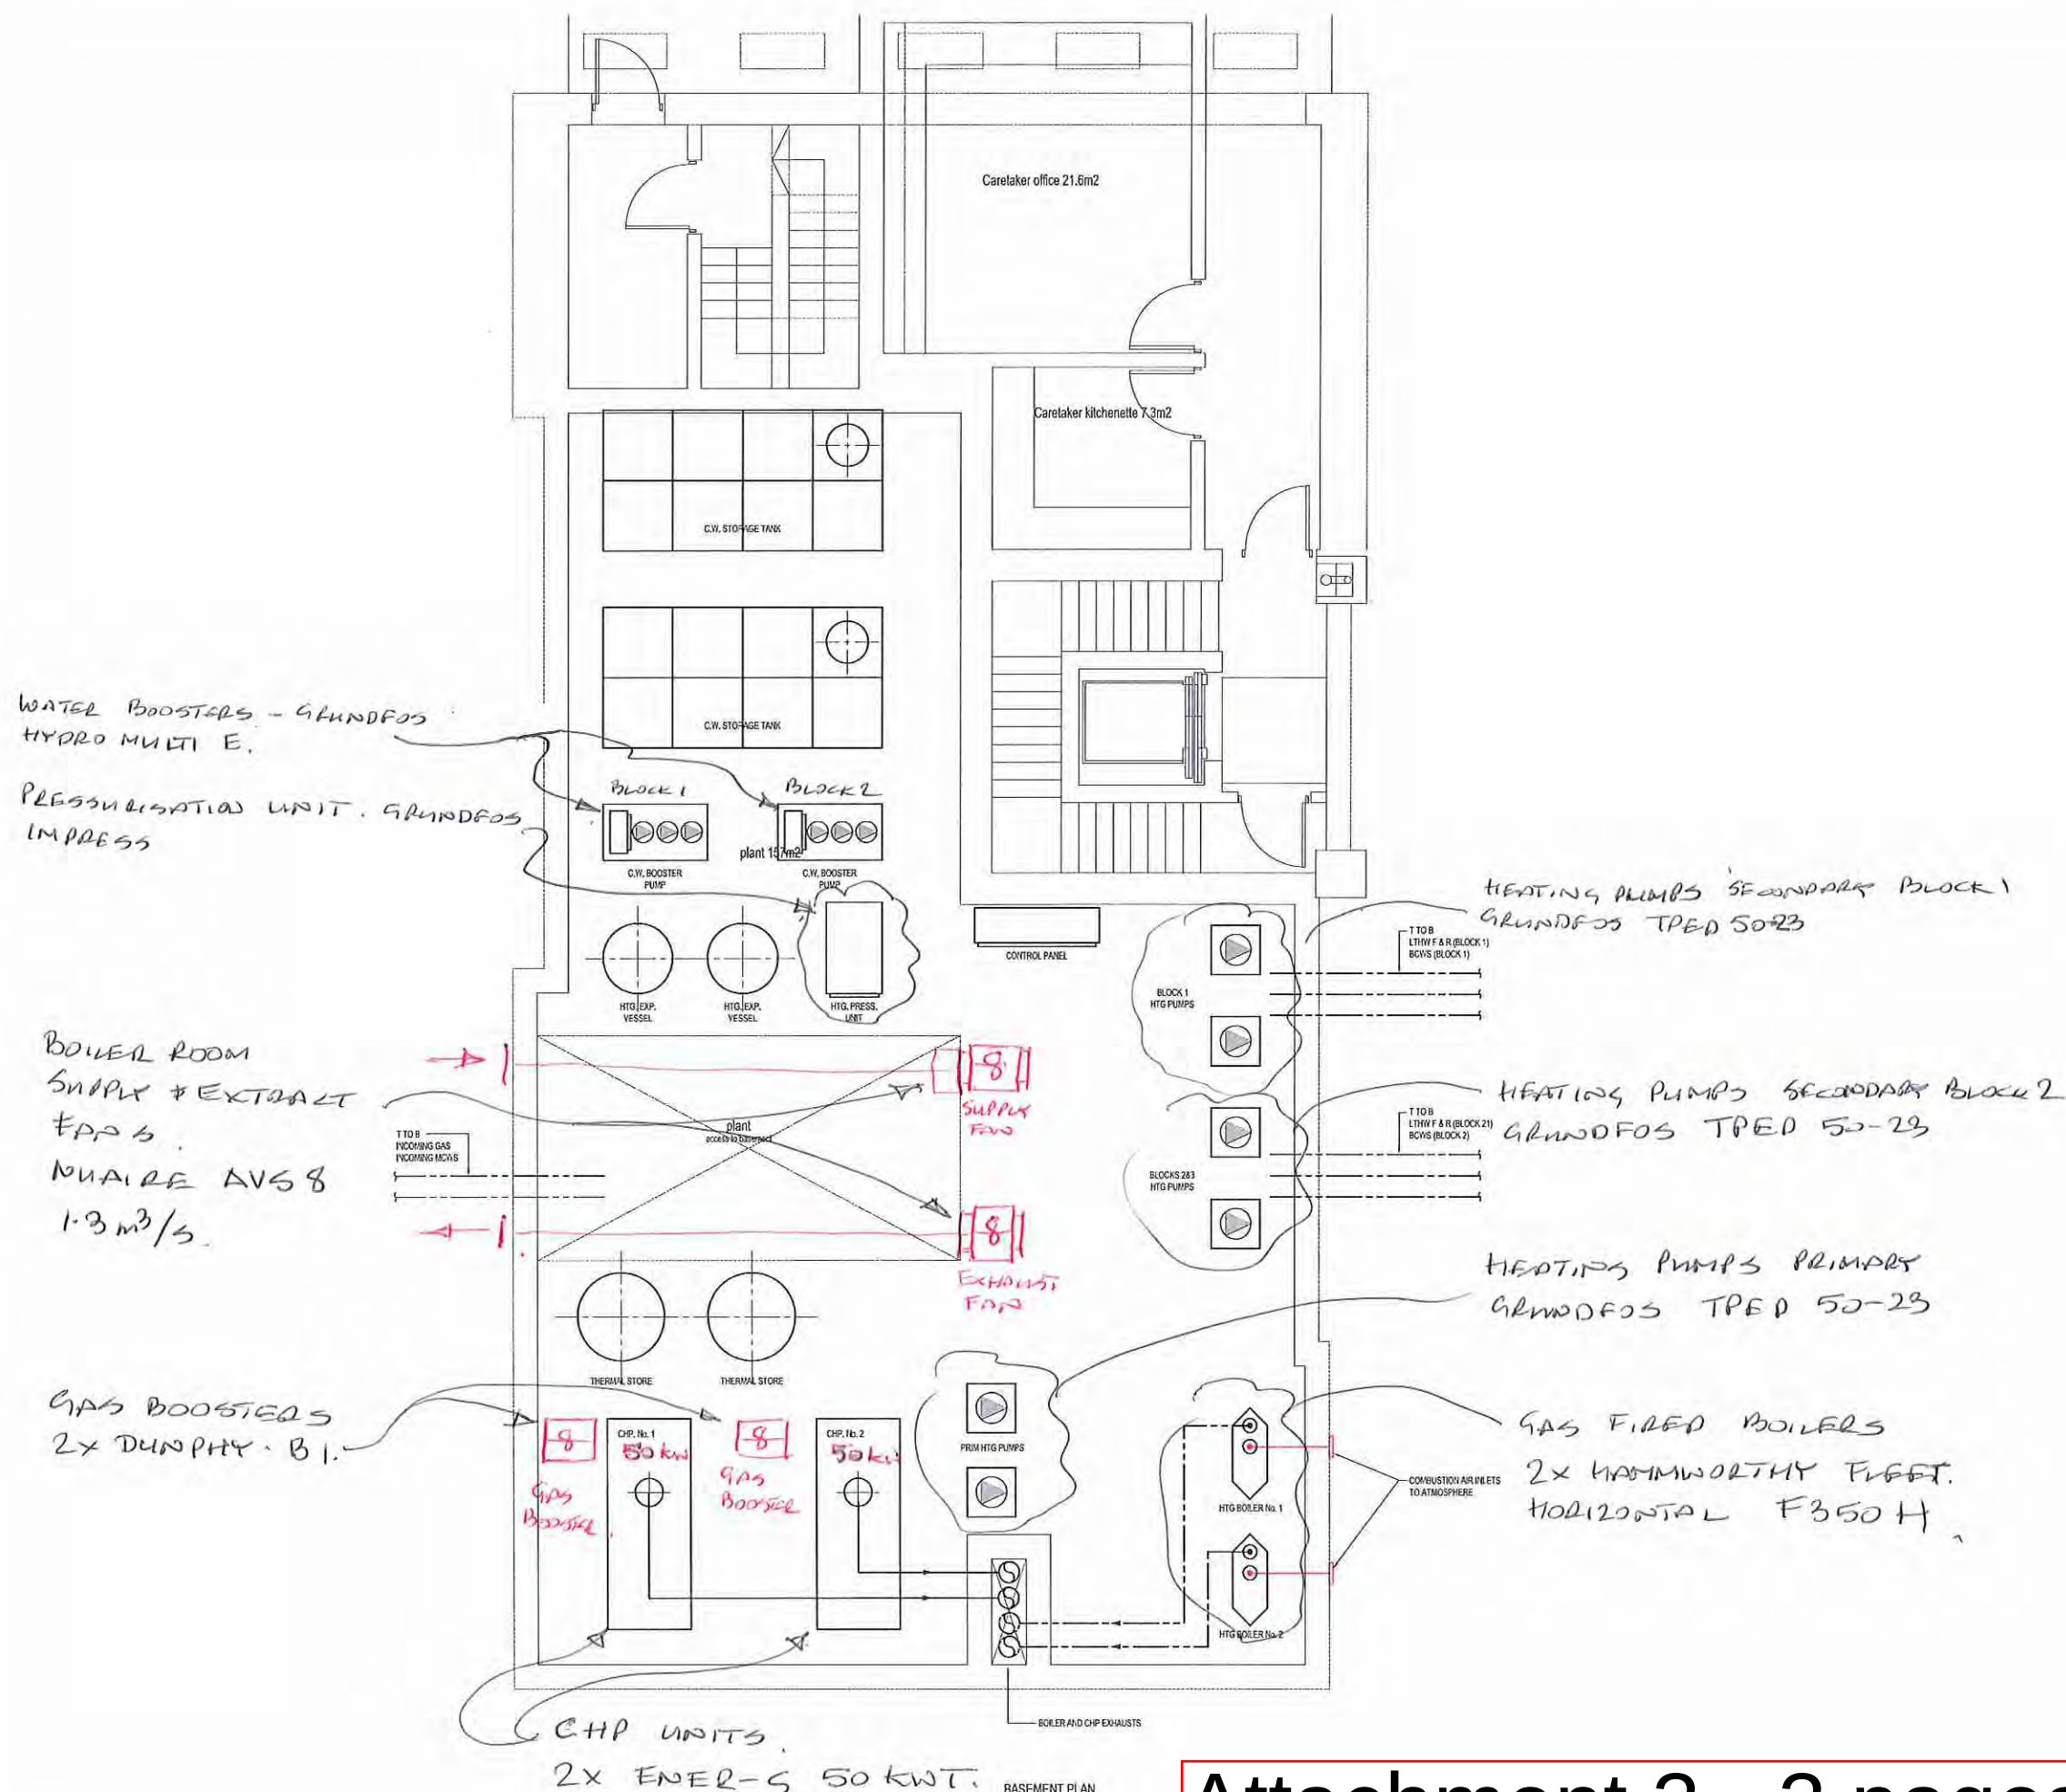


Attachment 3 - 3 pages

BLOCK 1

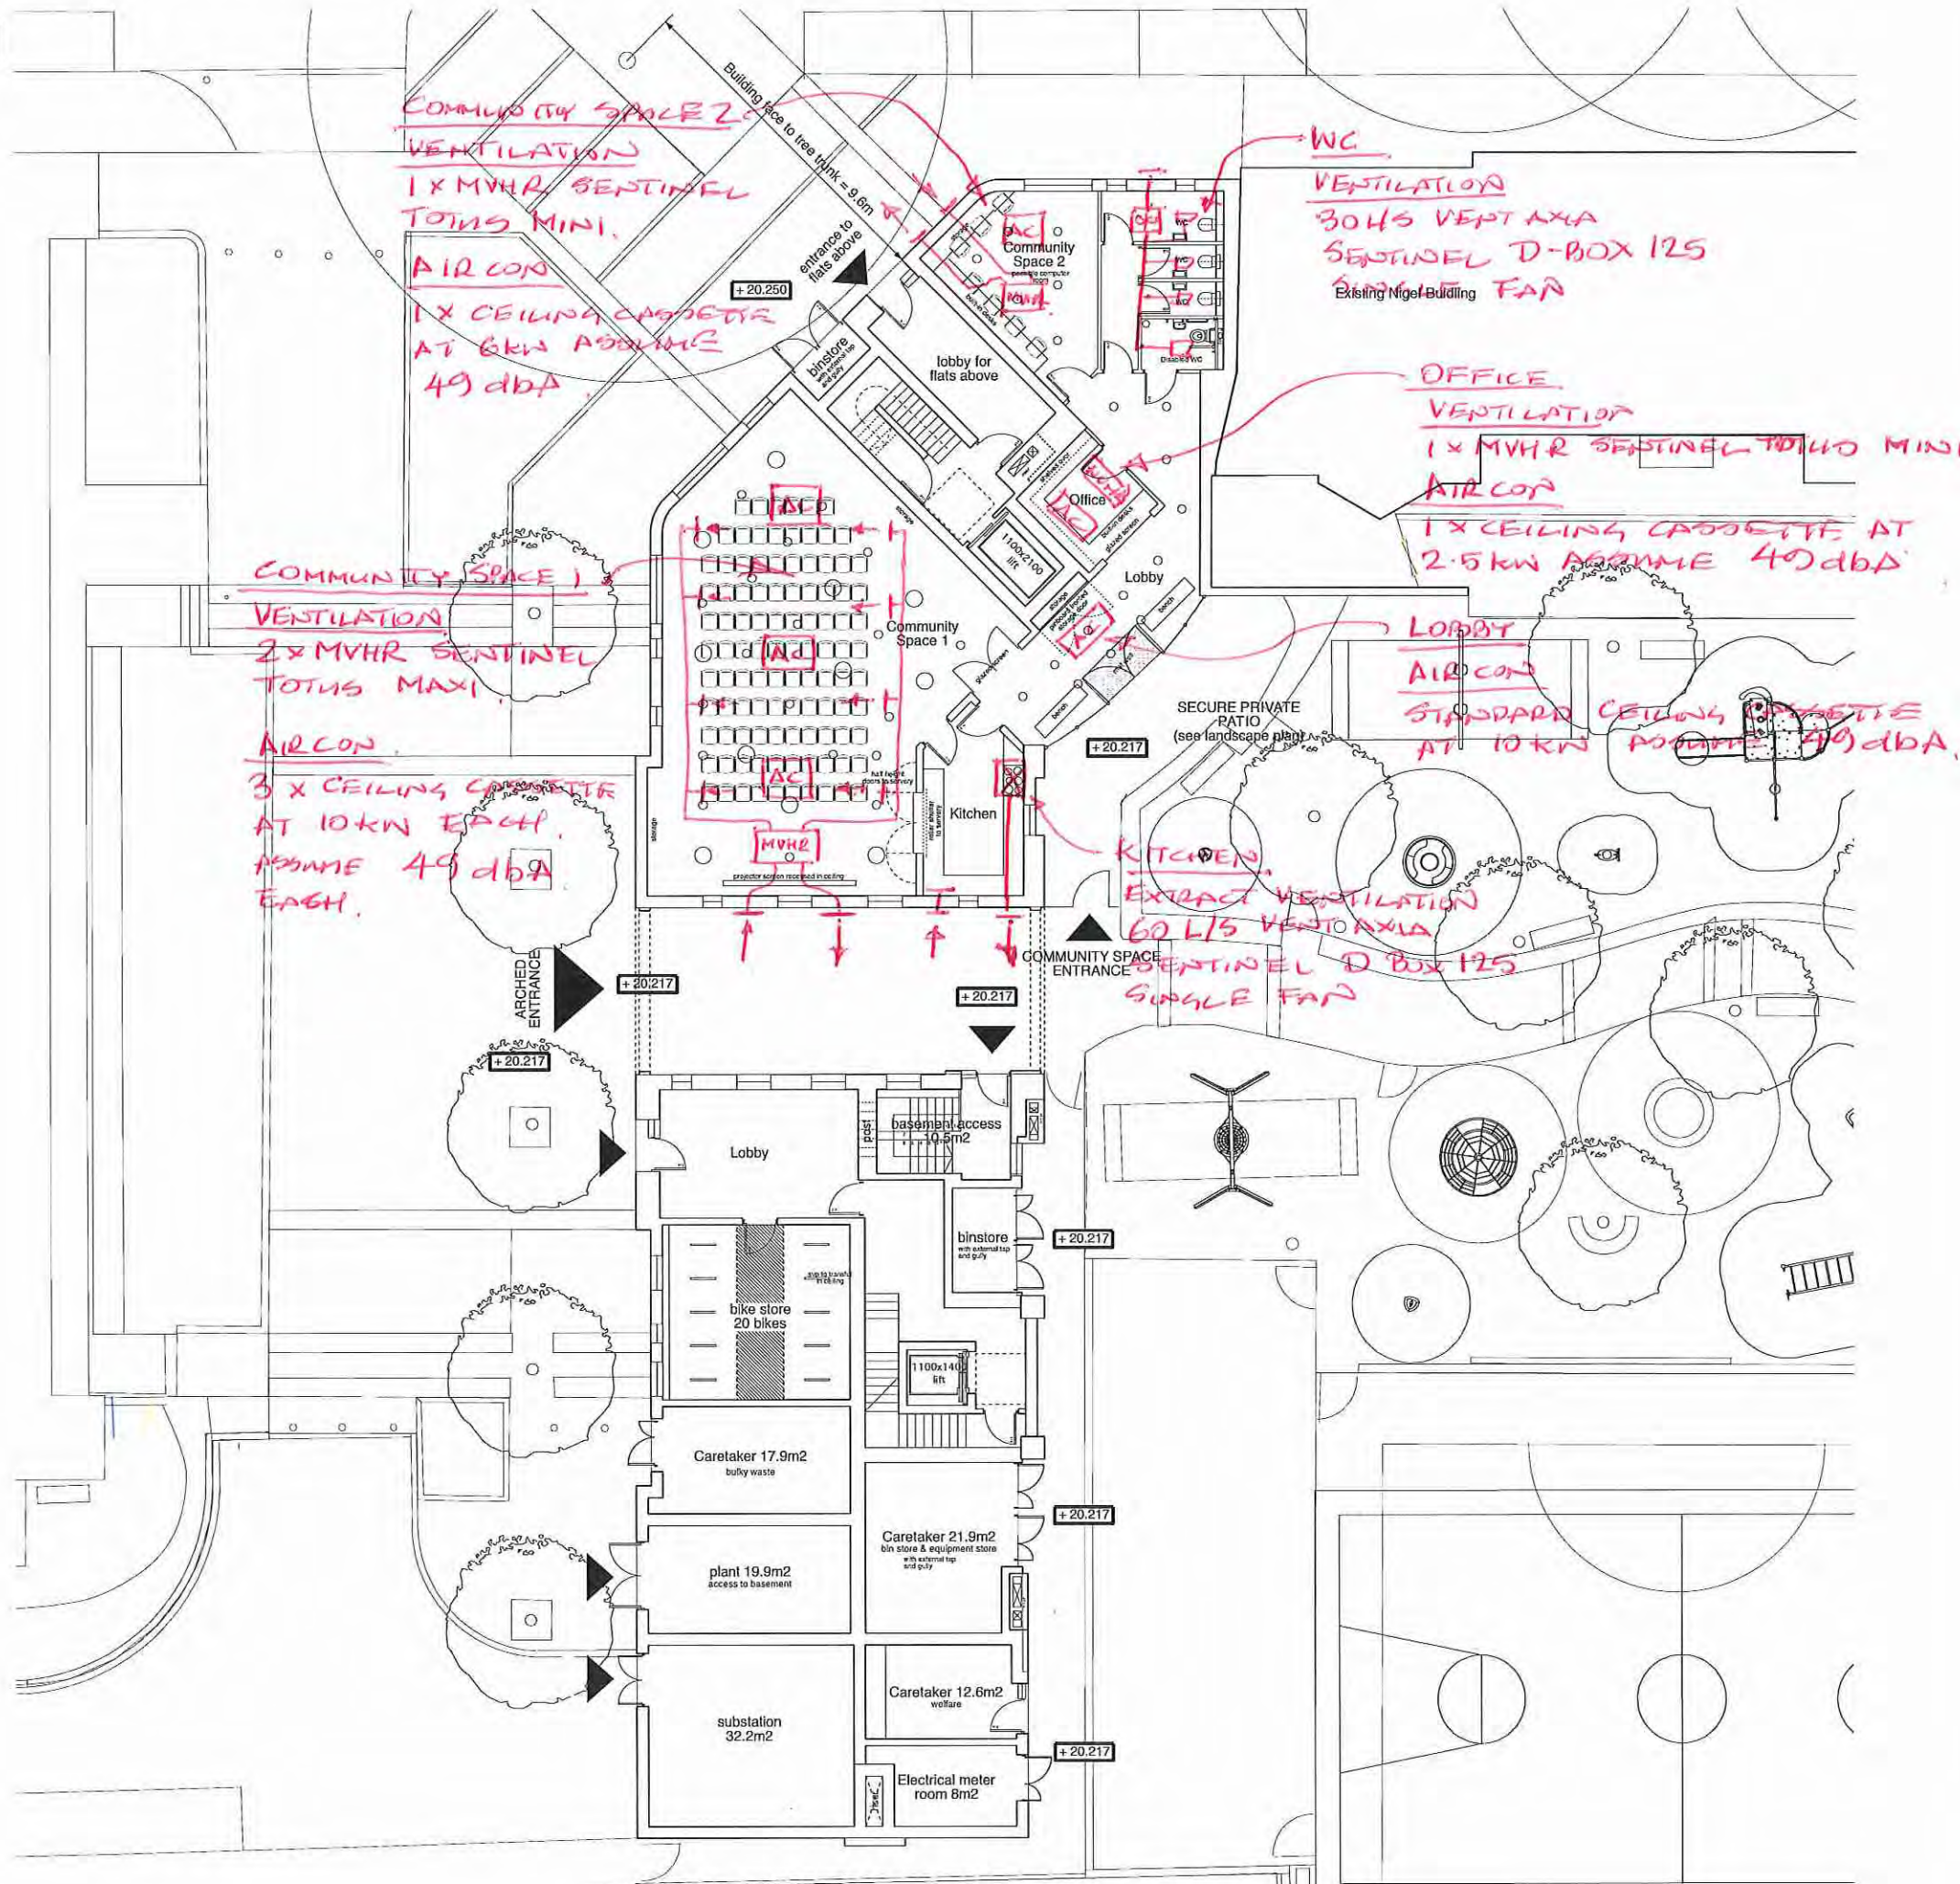

- Notes:
1. These drawings are not to be scaled off for construction purposes.
 2. Survey information to be verified on site.
 3. To be read in conjunction with Design Intent drawings 285-297 for detailed information on materials.
 4. In the event of discrepancies, refer to most detailed drawing.
 5. To be read in conjunction with relevant consultant's information and Employer's Requirements.


Scale
0 1 2 3 4 5m

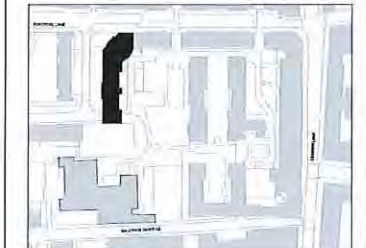

block location plan

Date	Rev	By	Comments
Drawing status			
TENDER			
MatthewLloydArchitects LLP			
1 The Hangar Perseverance Works 38 Kingsland Road London E2 8DD T 020 7613 1934 F 020 7613 1434 mail@matthewlloyd.co.uk			
©2012			
Project			
Bourne Estate (South) Regeneration for LB Camden			
Drawing title			
Proposed Block 1 Ground floor Plan			
Date	Scale	Drawn by	Checked by
AUG 2012	1:100@A1 1:200@A3	GW	
Reference	Drawing no.	220	Revision
BE			

BLOCK 1

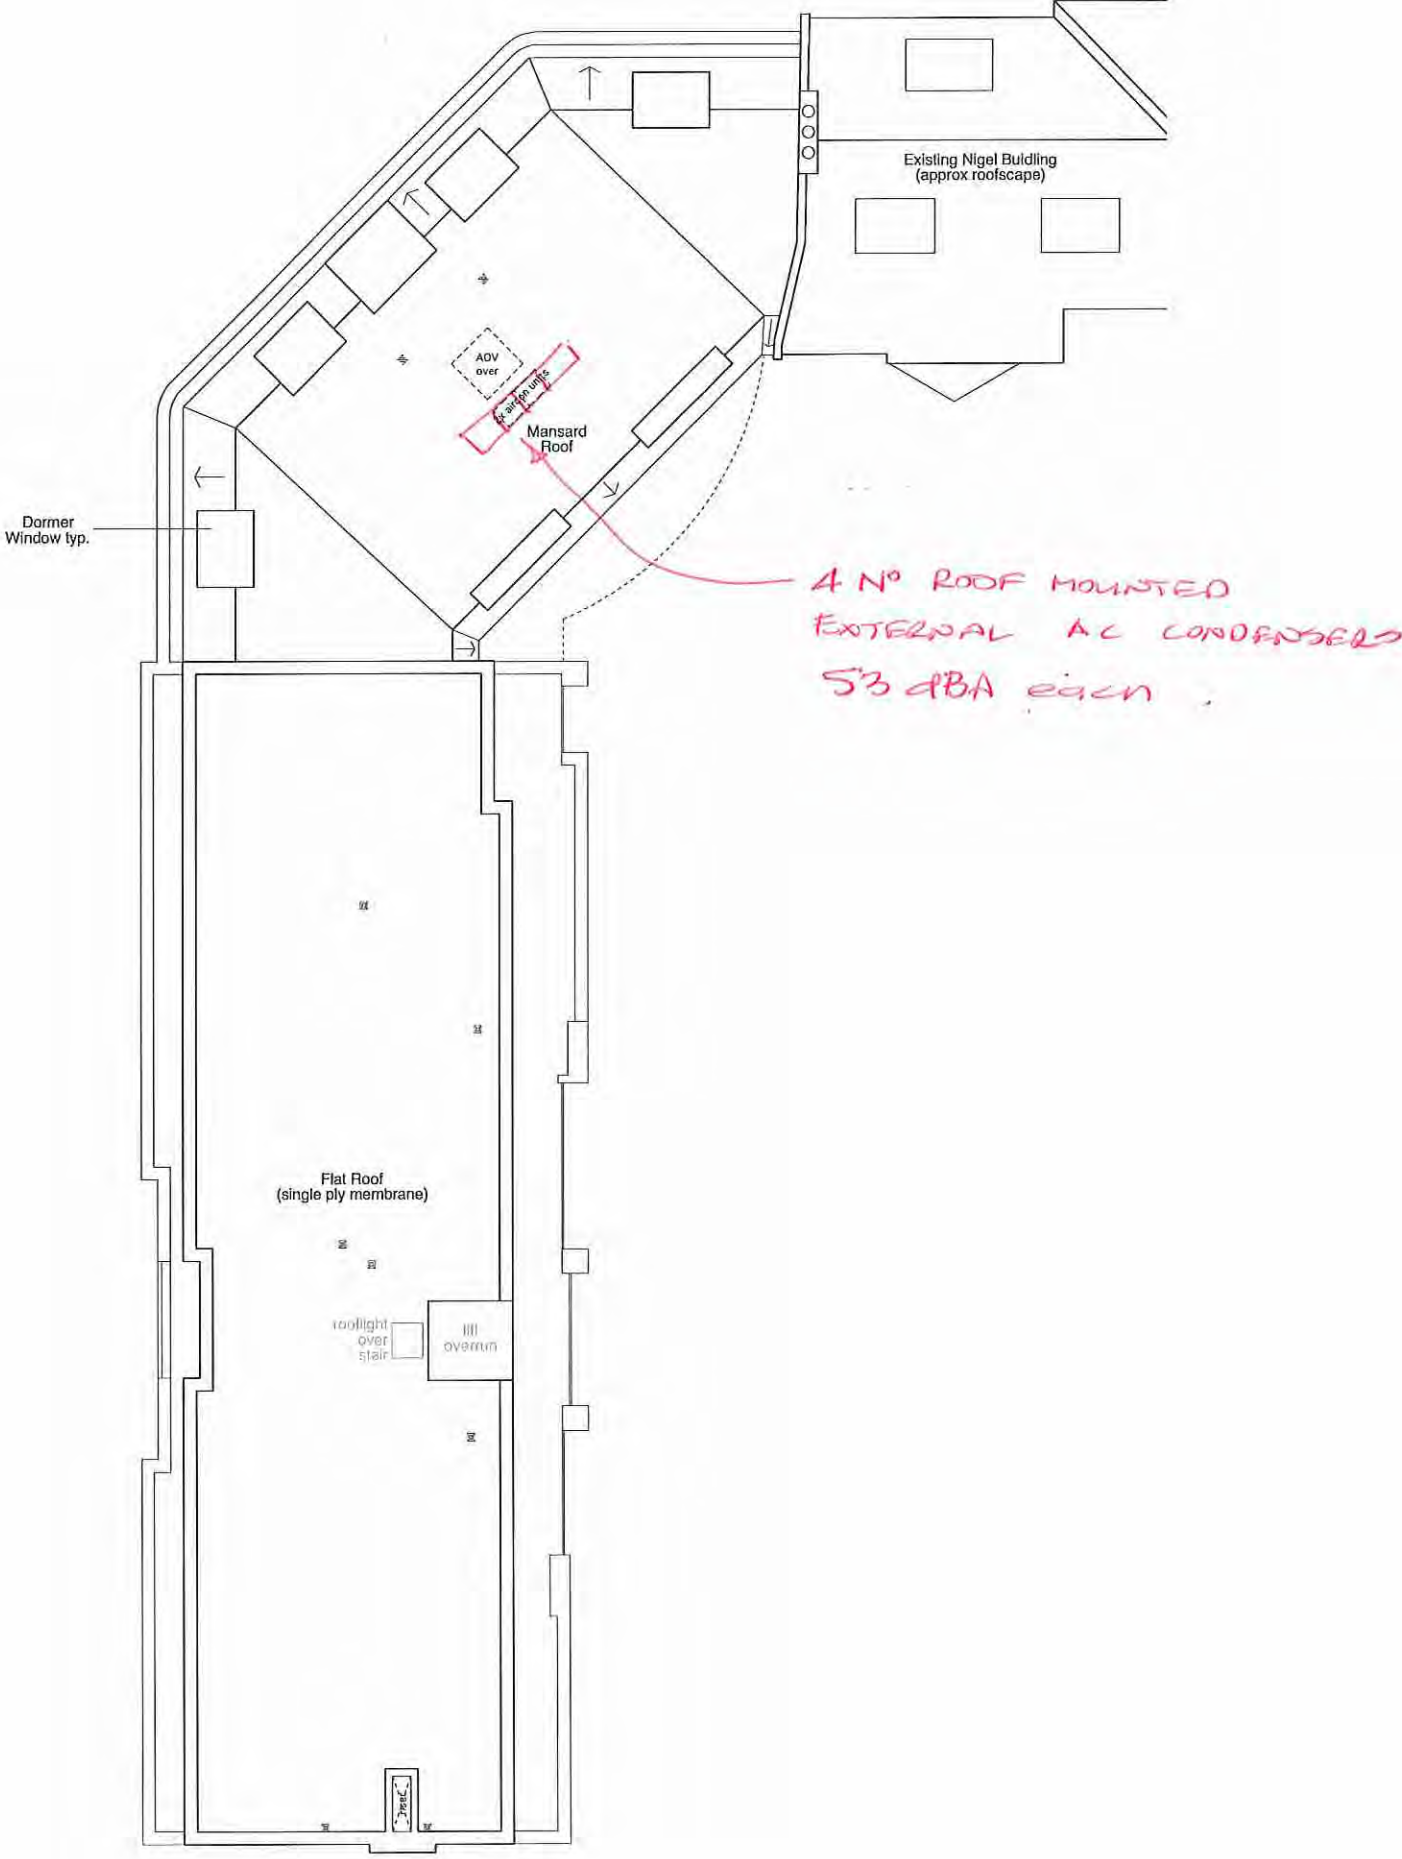

Roof plan

Notes:

- 1. These drawings are not to be scaled off for construction purposes.
- 2. Survey information to be verified on site.
- 3. To be read in conjunction with Design Intent drawings 285-297 for detailed information on materials.
- 4. In the event of discrepancies, refer to most detailed drawing.
- 5. To be read in conjunction with relevant consultant's information and Employer's Requirements.

Scale
0 1 2 3 4 5m

block location plan

Date	Rev	By	Comments

Revisions

Drawing status

TENDER

MatthewLloydArchitectsLLP

1 The Hangar
Perseverance Works
38 Kingland Road
London E2 8DD

T 020 7613 1934
F 020 7613 1434
mail@matthewlloyd.co.uk

©2012

Project

**Bourne Estate (South)
Regeneration for LB Camden**

Drawing title

**Proposed Block 1
Roof Plan**

Date	Scale	Drawn by	Checked by
AUG 2012	1:100@A1 1:200@A3	GW	

Reference	Drawing no.	Revision
BE	226	