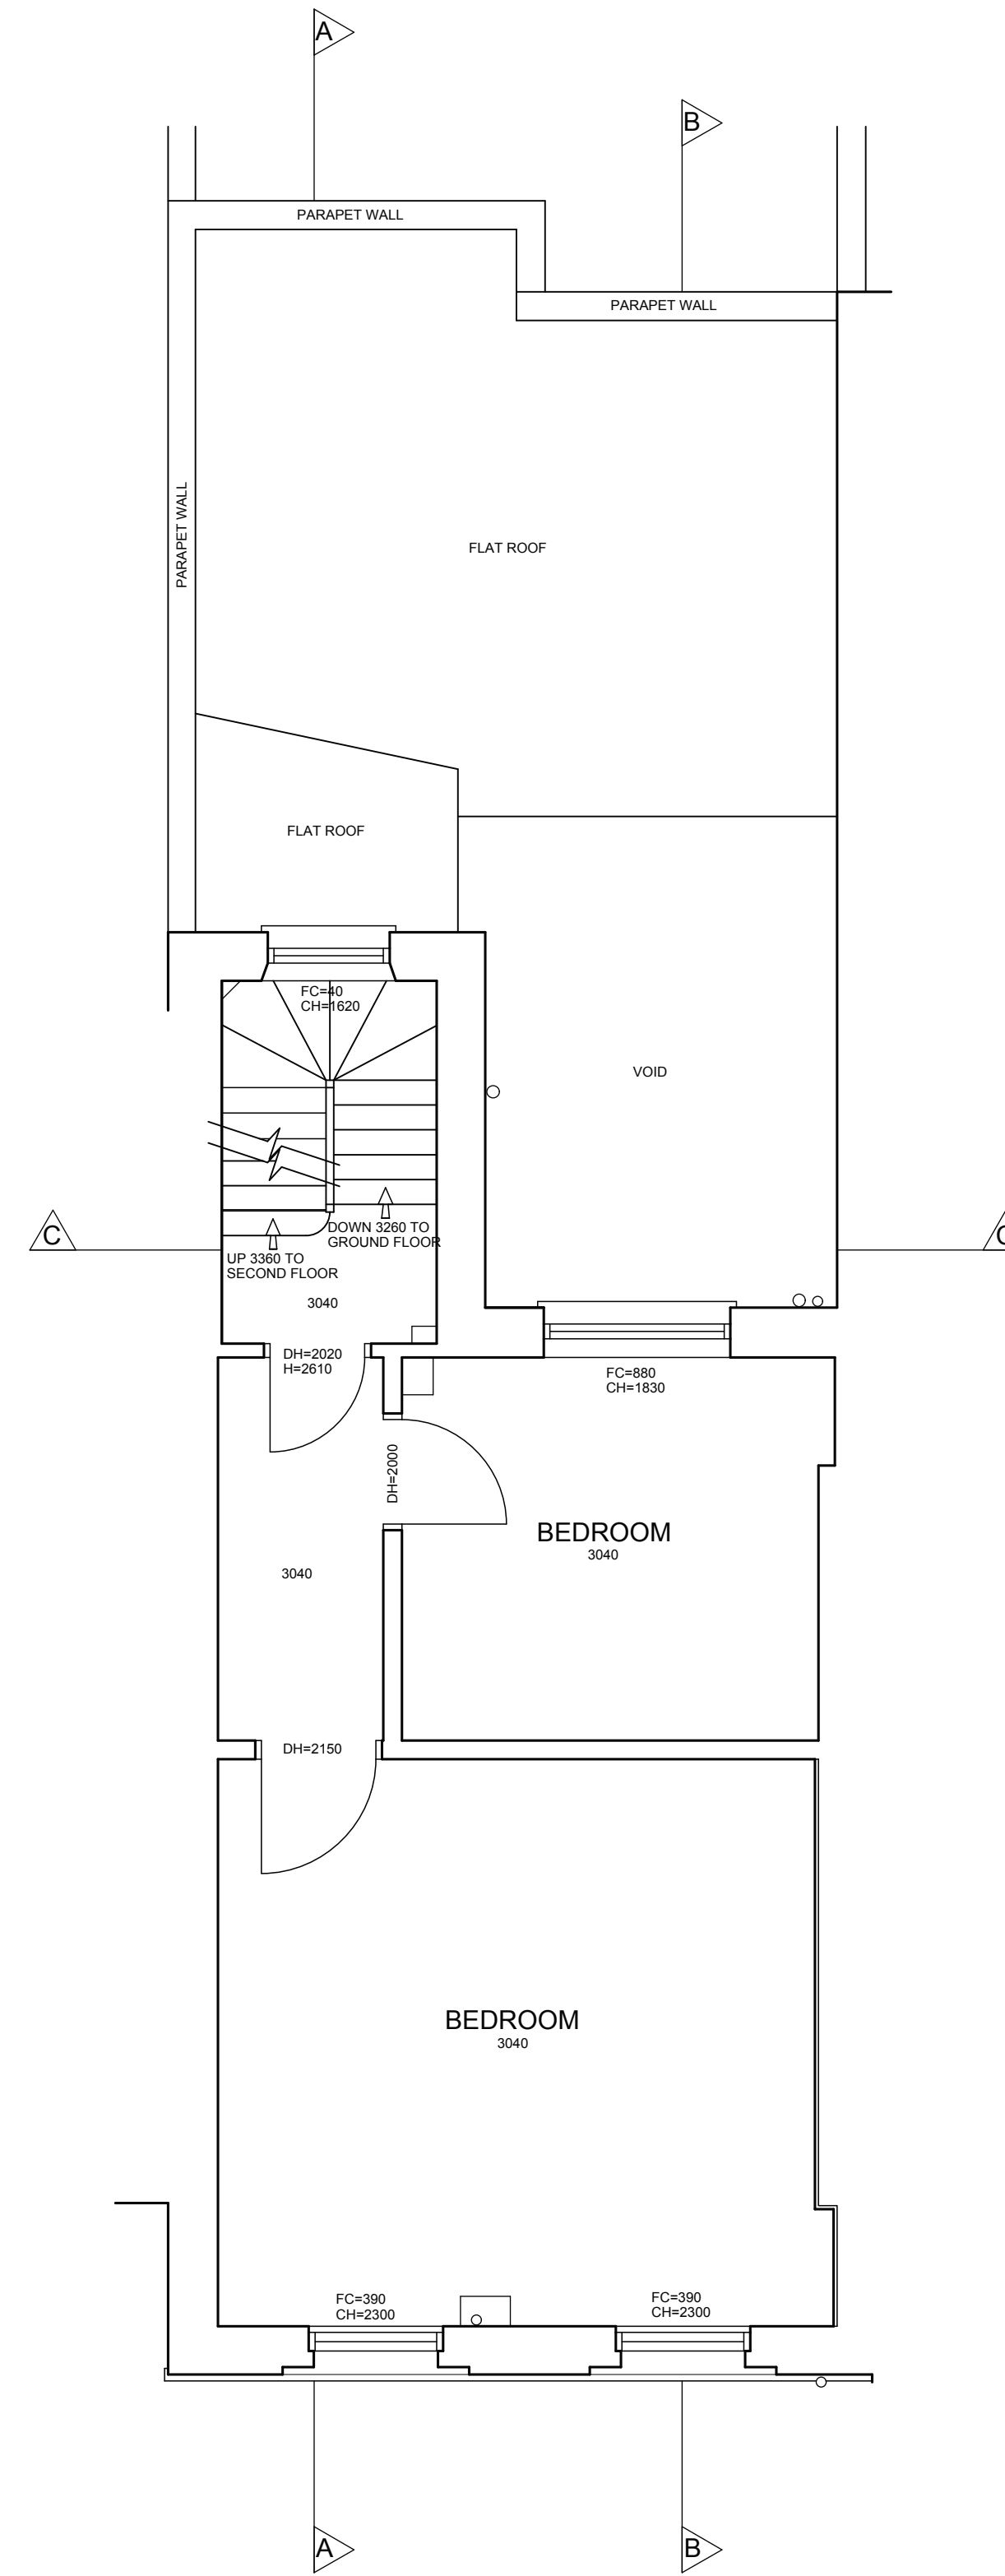
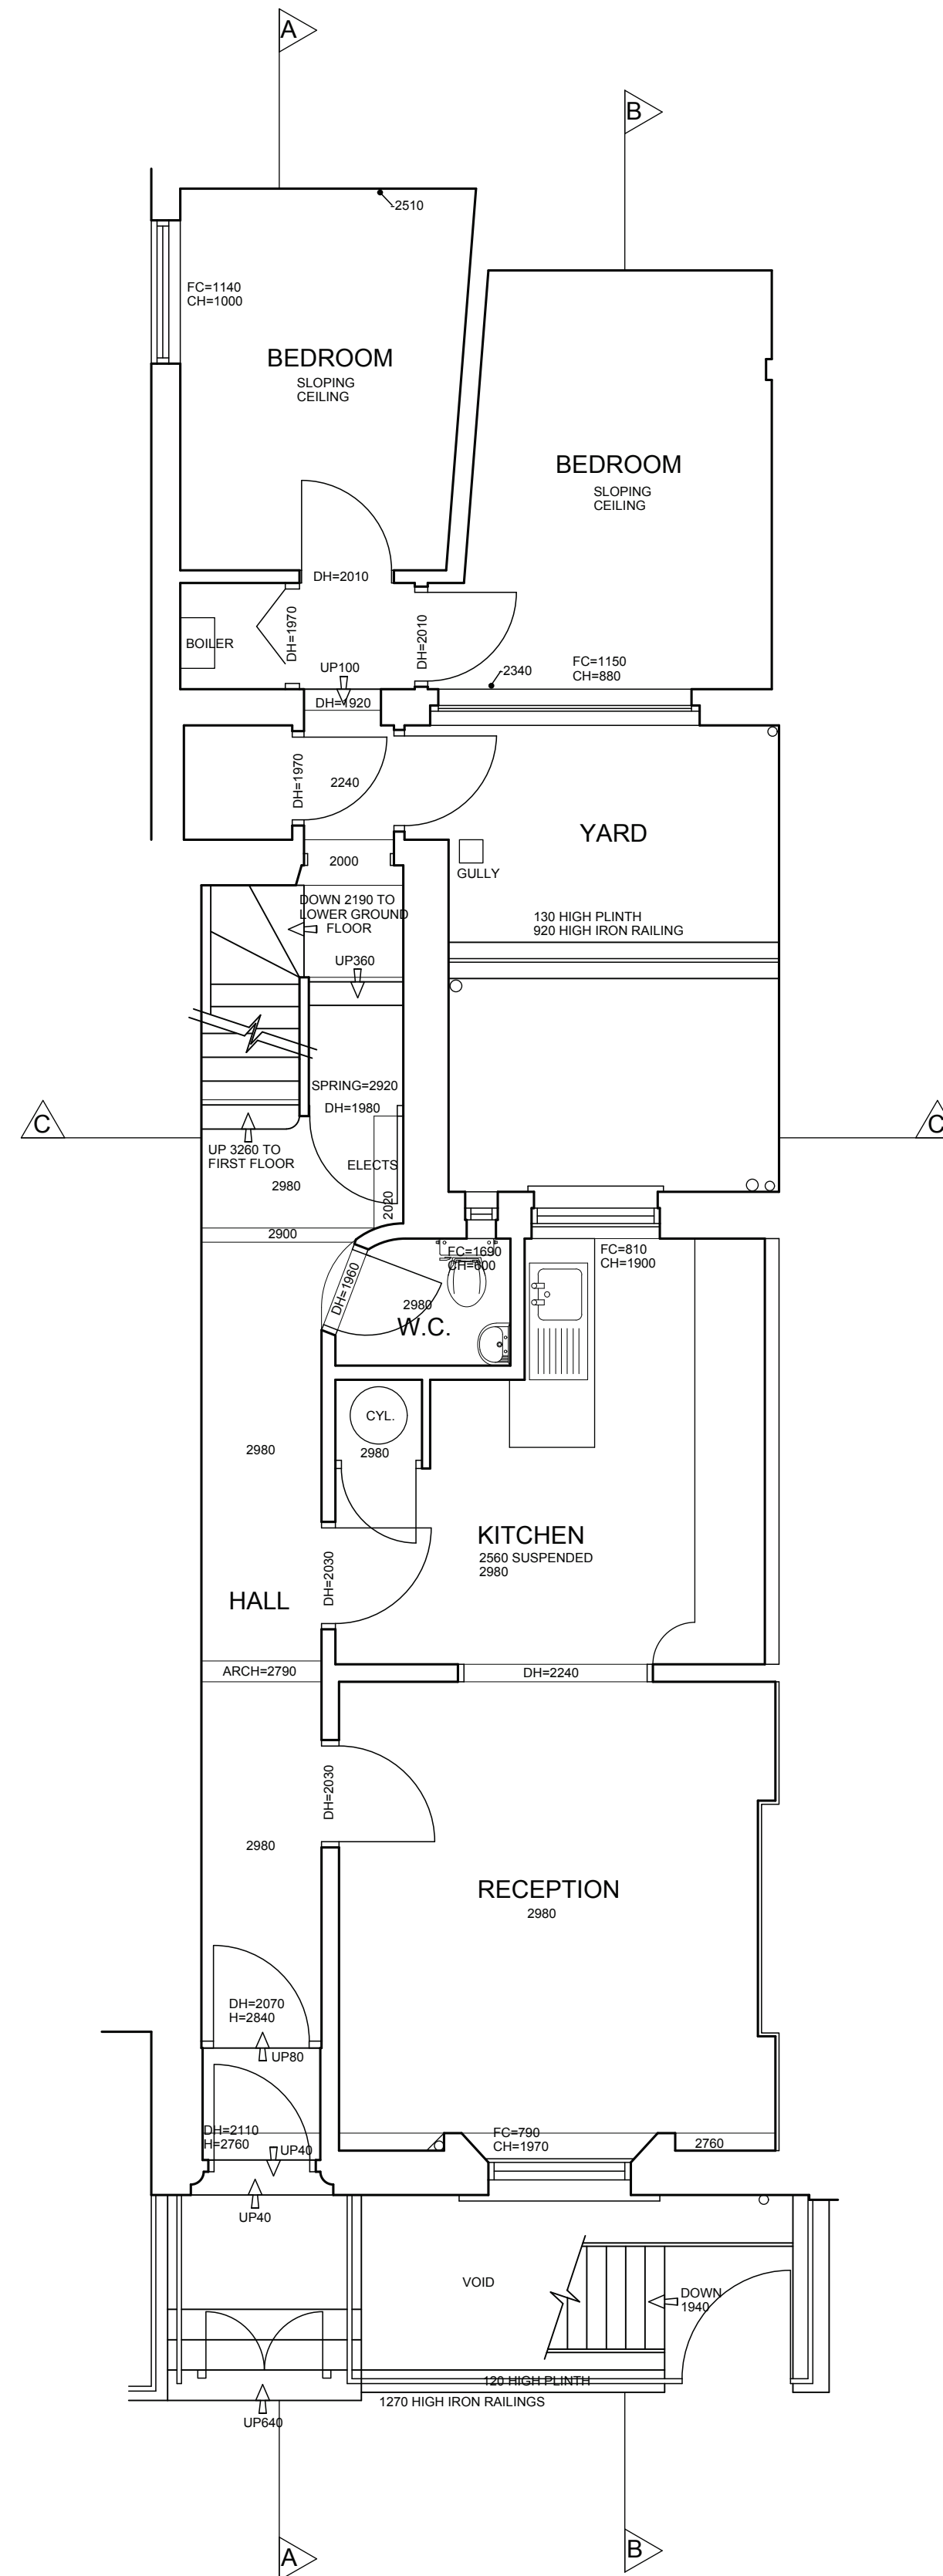
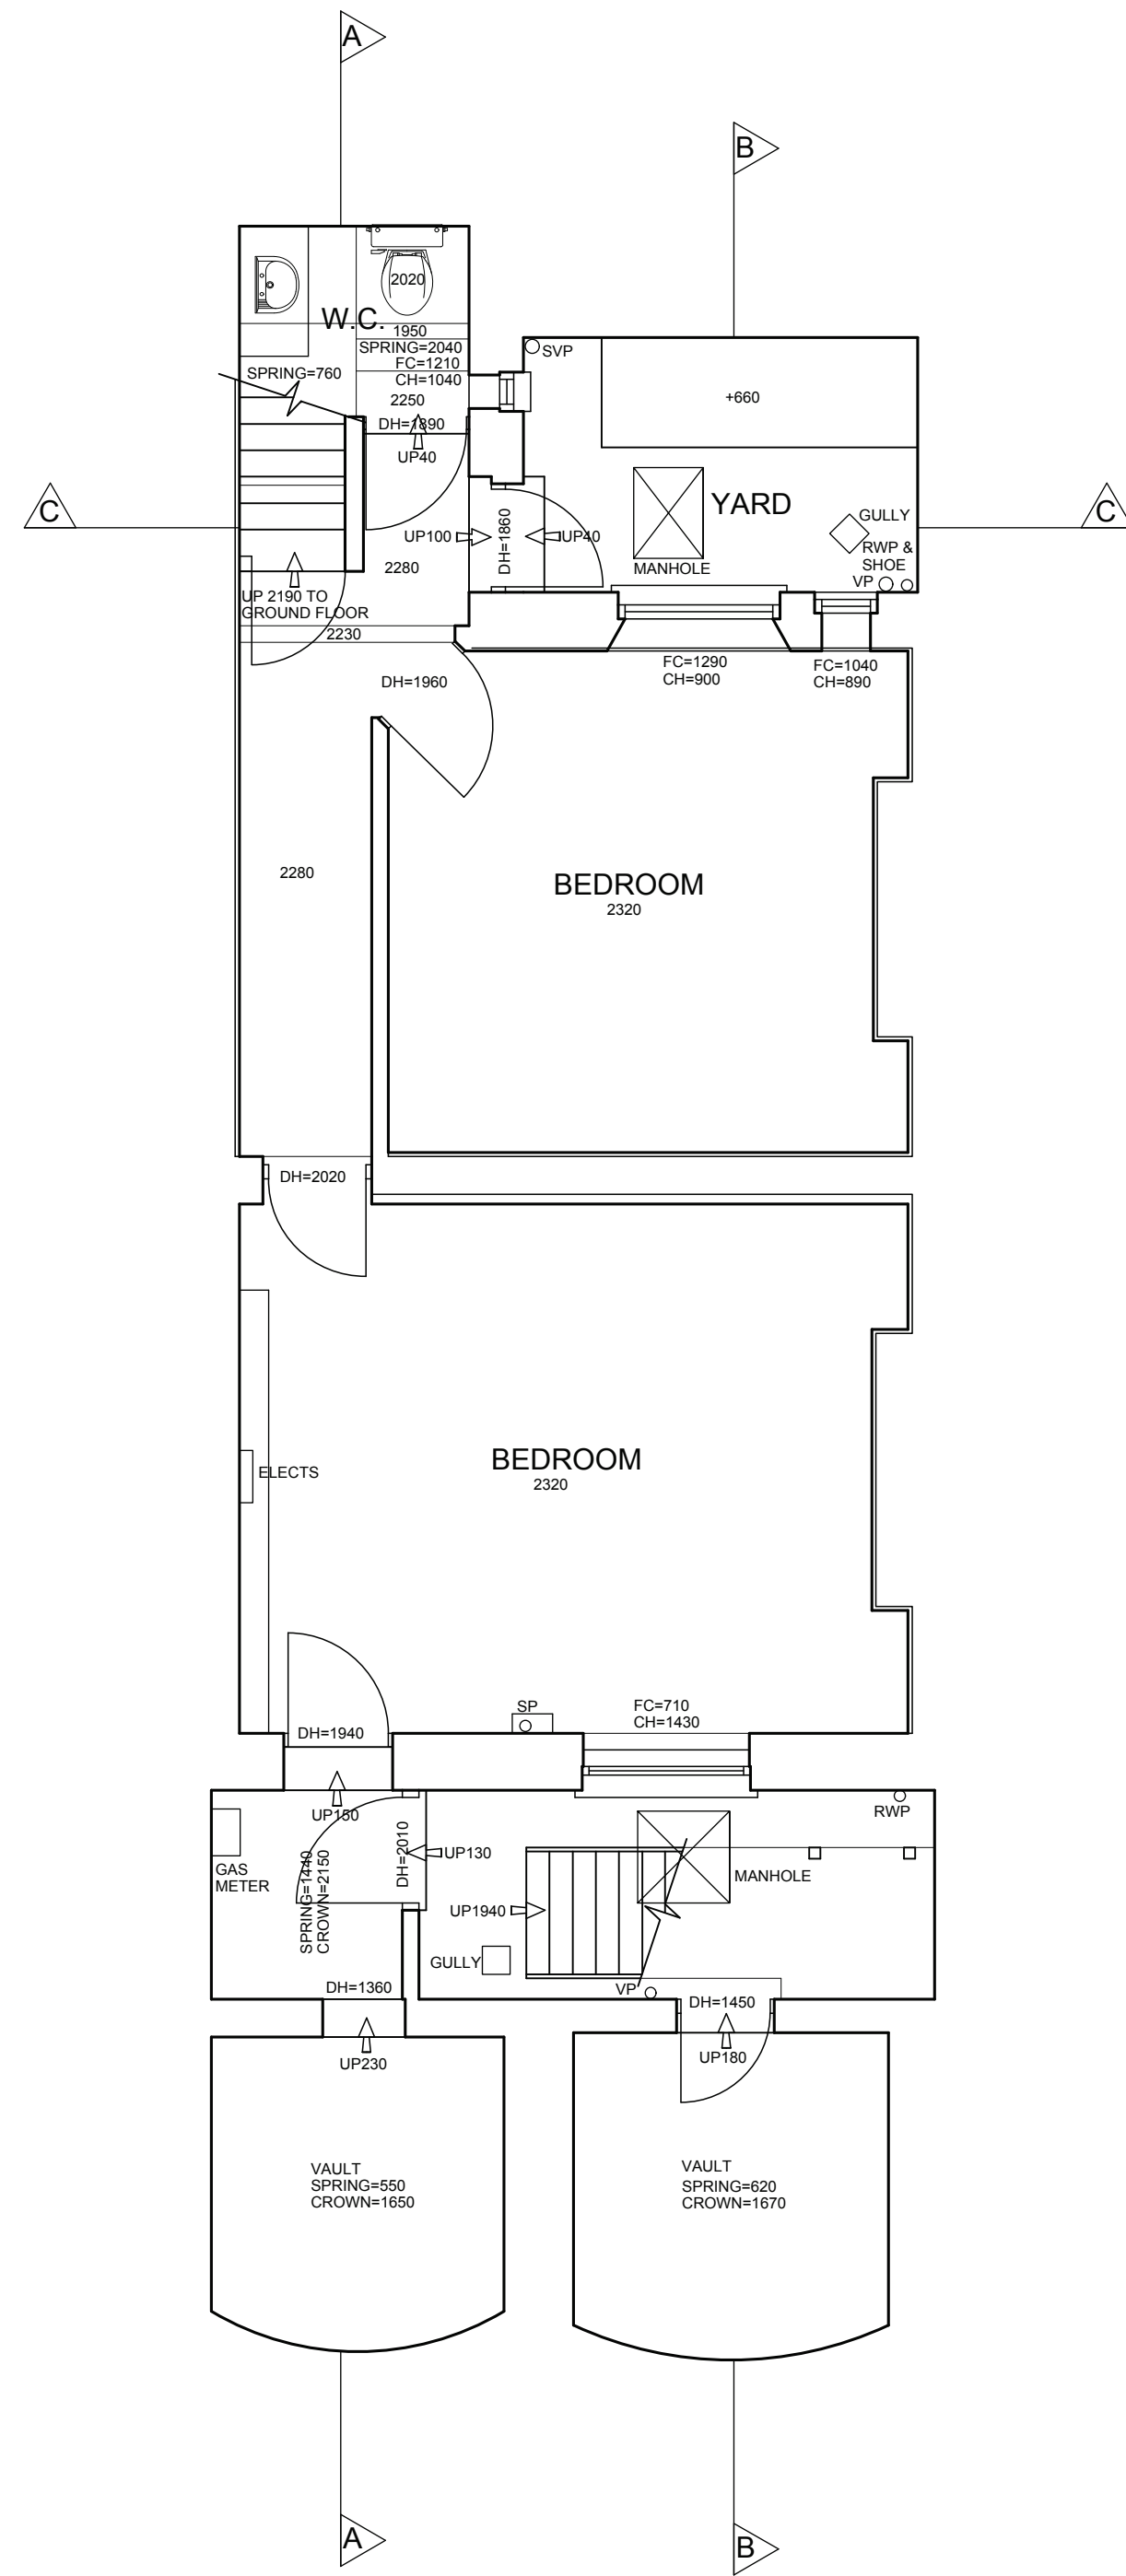


DRAWING TITLE	PROJECT	SCALE	1 : 50 @ A1
Survey of Existing	59, BIRKENHEAD STREET	DATE	April 2014
Lower Floor Plans	LONDON WC	DWG No	517 01
LANYON-HOGG ARCHITECTS Ltd. <i>Architecture + Interiors + Furniture</i> Tel 020 8882 1849 post@lanyon-hogg.com www.lanyon-hogg.com PLANNING DRAWING ALL DIMENSIONS TO BE CHECKED ON SITE. ERRORS TO BE REPORTED TO THE ARCHITECT			