



SECOND FLOOR

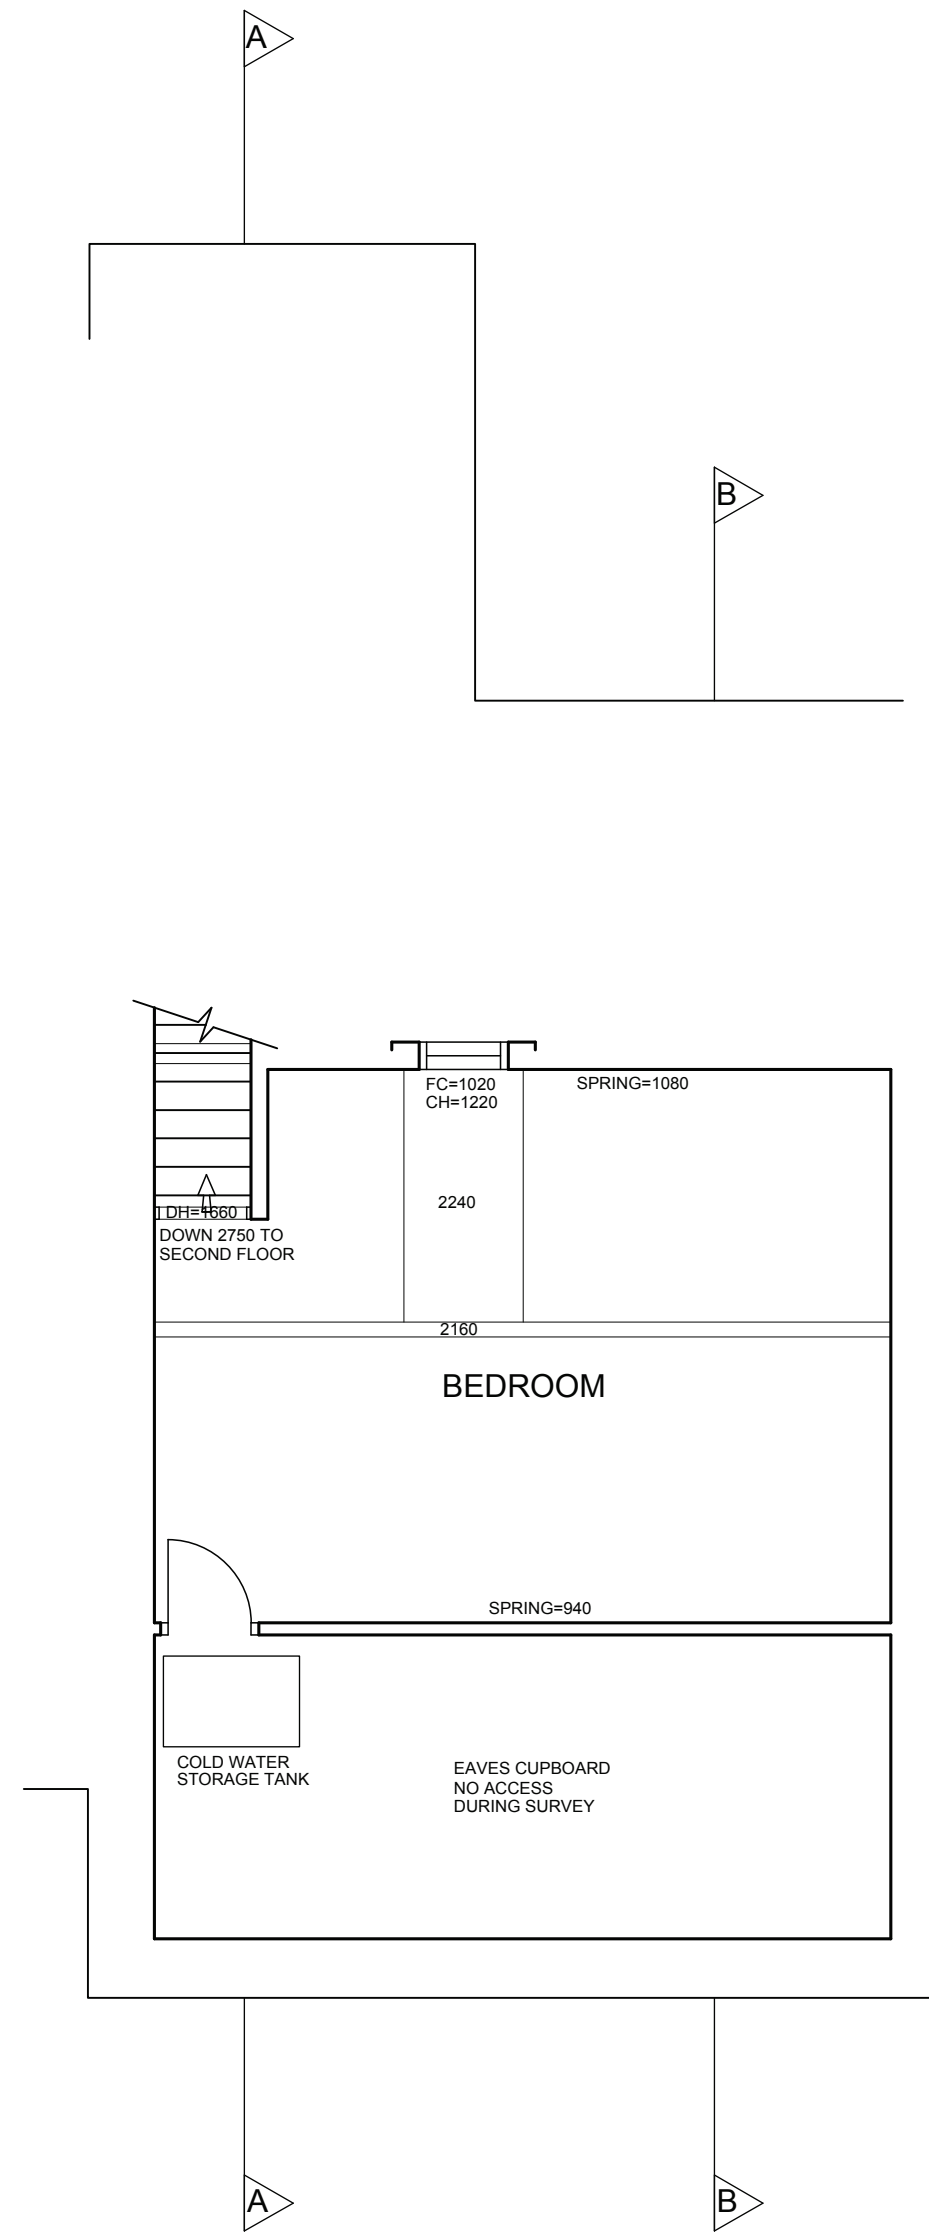


THIRD FLOOR

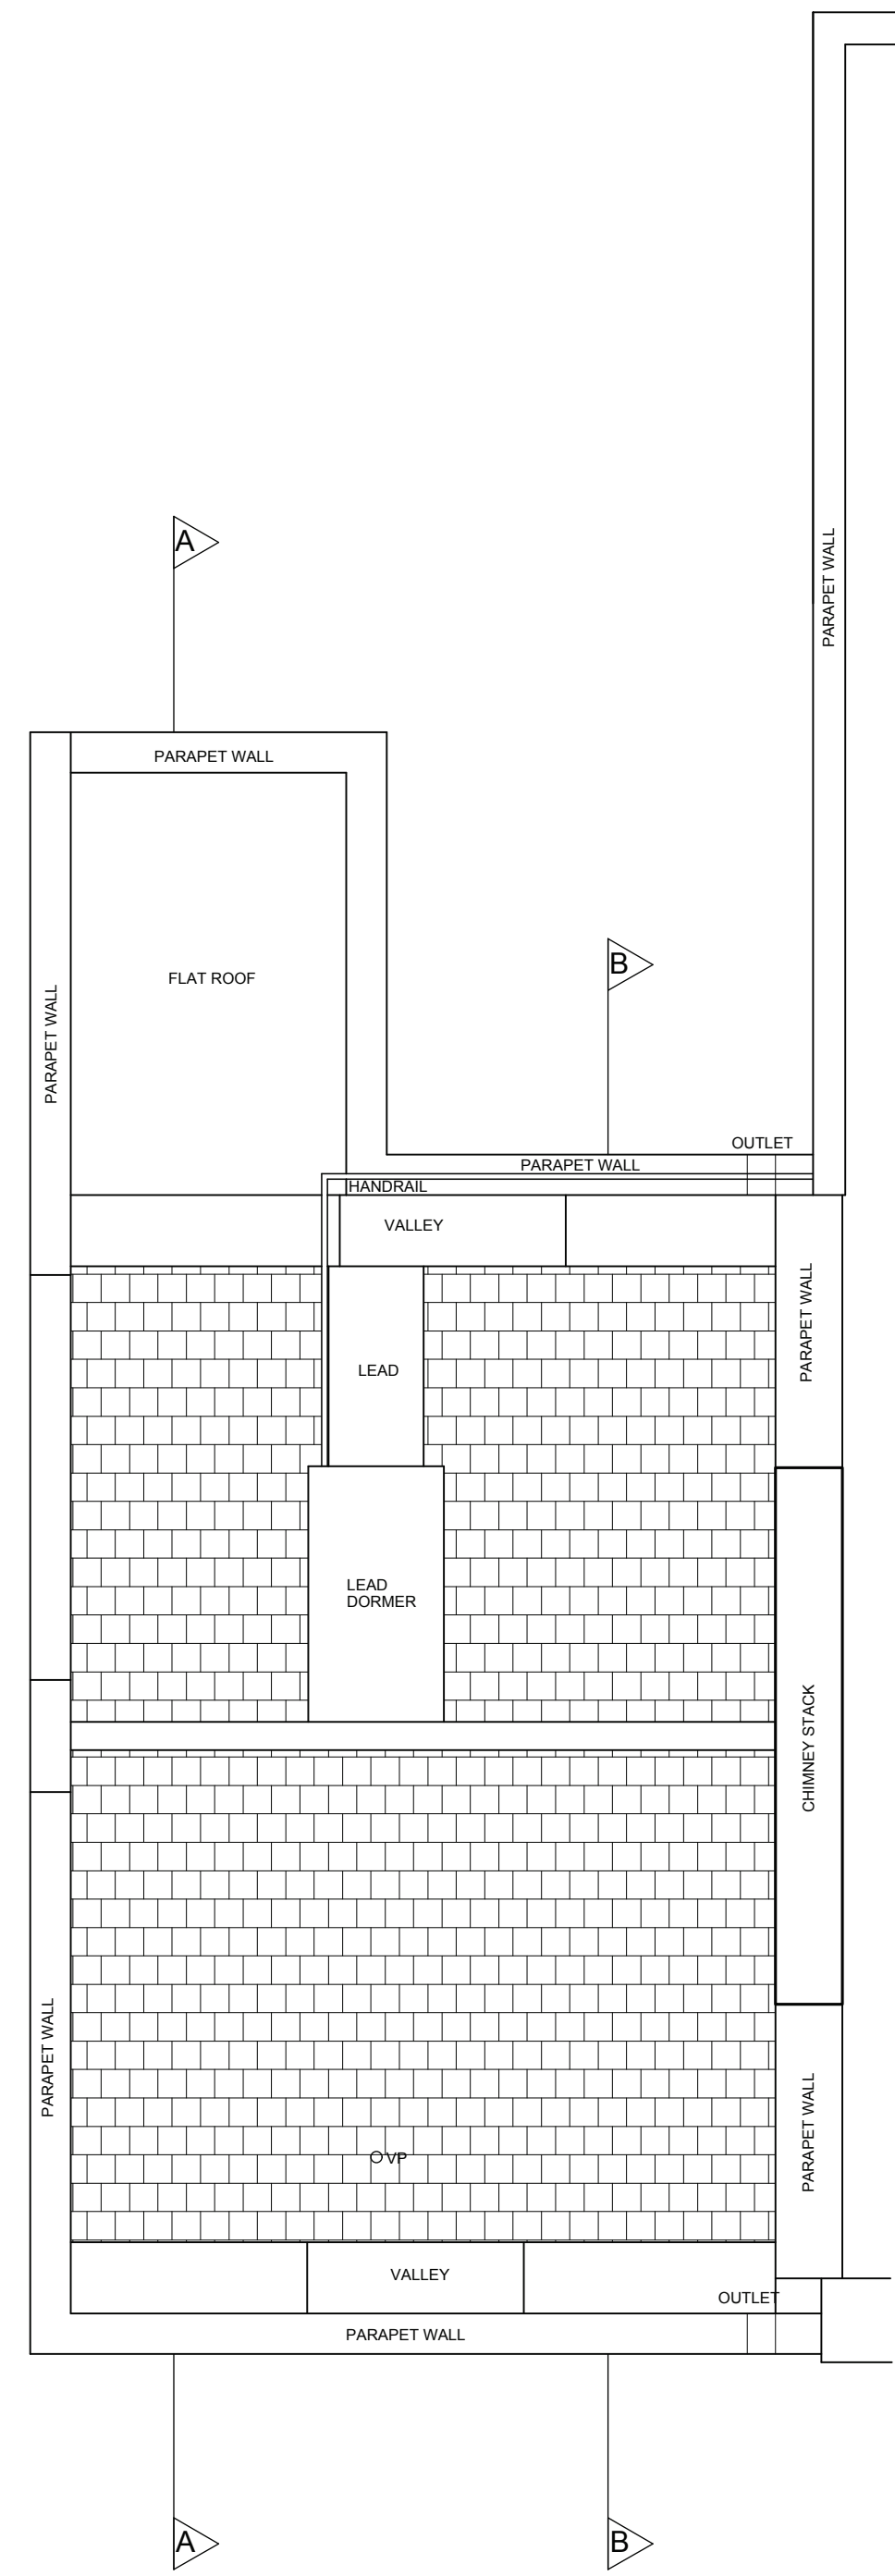

ROOF

NO ACCESS TO ROOF AREA DURING SURVEY  
DIAGRAMMATIC LAYOUT ONLY

 

DRAWING TITLE	PROJECT	SCALE	1 : 50 @ A1
Survey of Existing Upper Floor Plans	59, BIRKENHEAD STREET LONDON WC	DATE	April 2014
		DWG No	517 02
LANYON-HOGG ARCHITECTS Ltd. Architecture + Interiors + Furniture			
Tel 020 8882 1849		post@lanyon-hogg.com	
PLANNING DRAWING		ALL DIMENSIONS TO BE CHECKED ON SITE. ERRORS TO BE REPORTED TO THE ARCHITECT	