



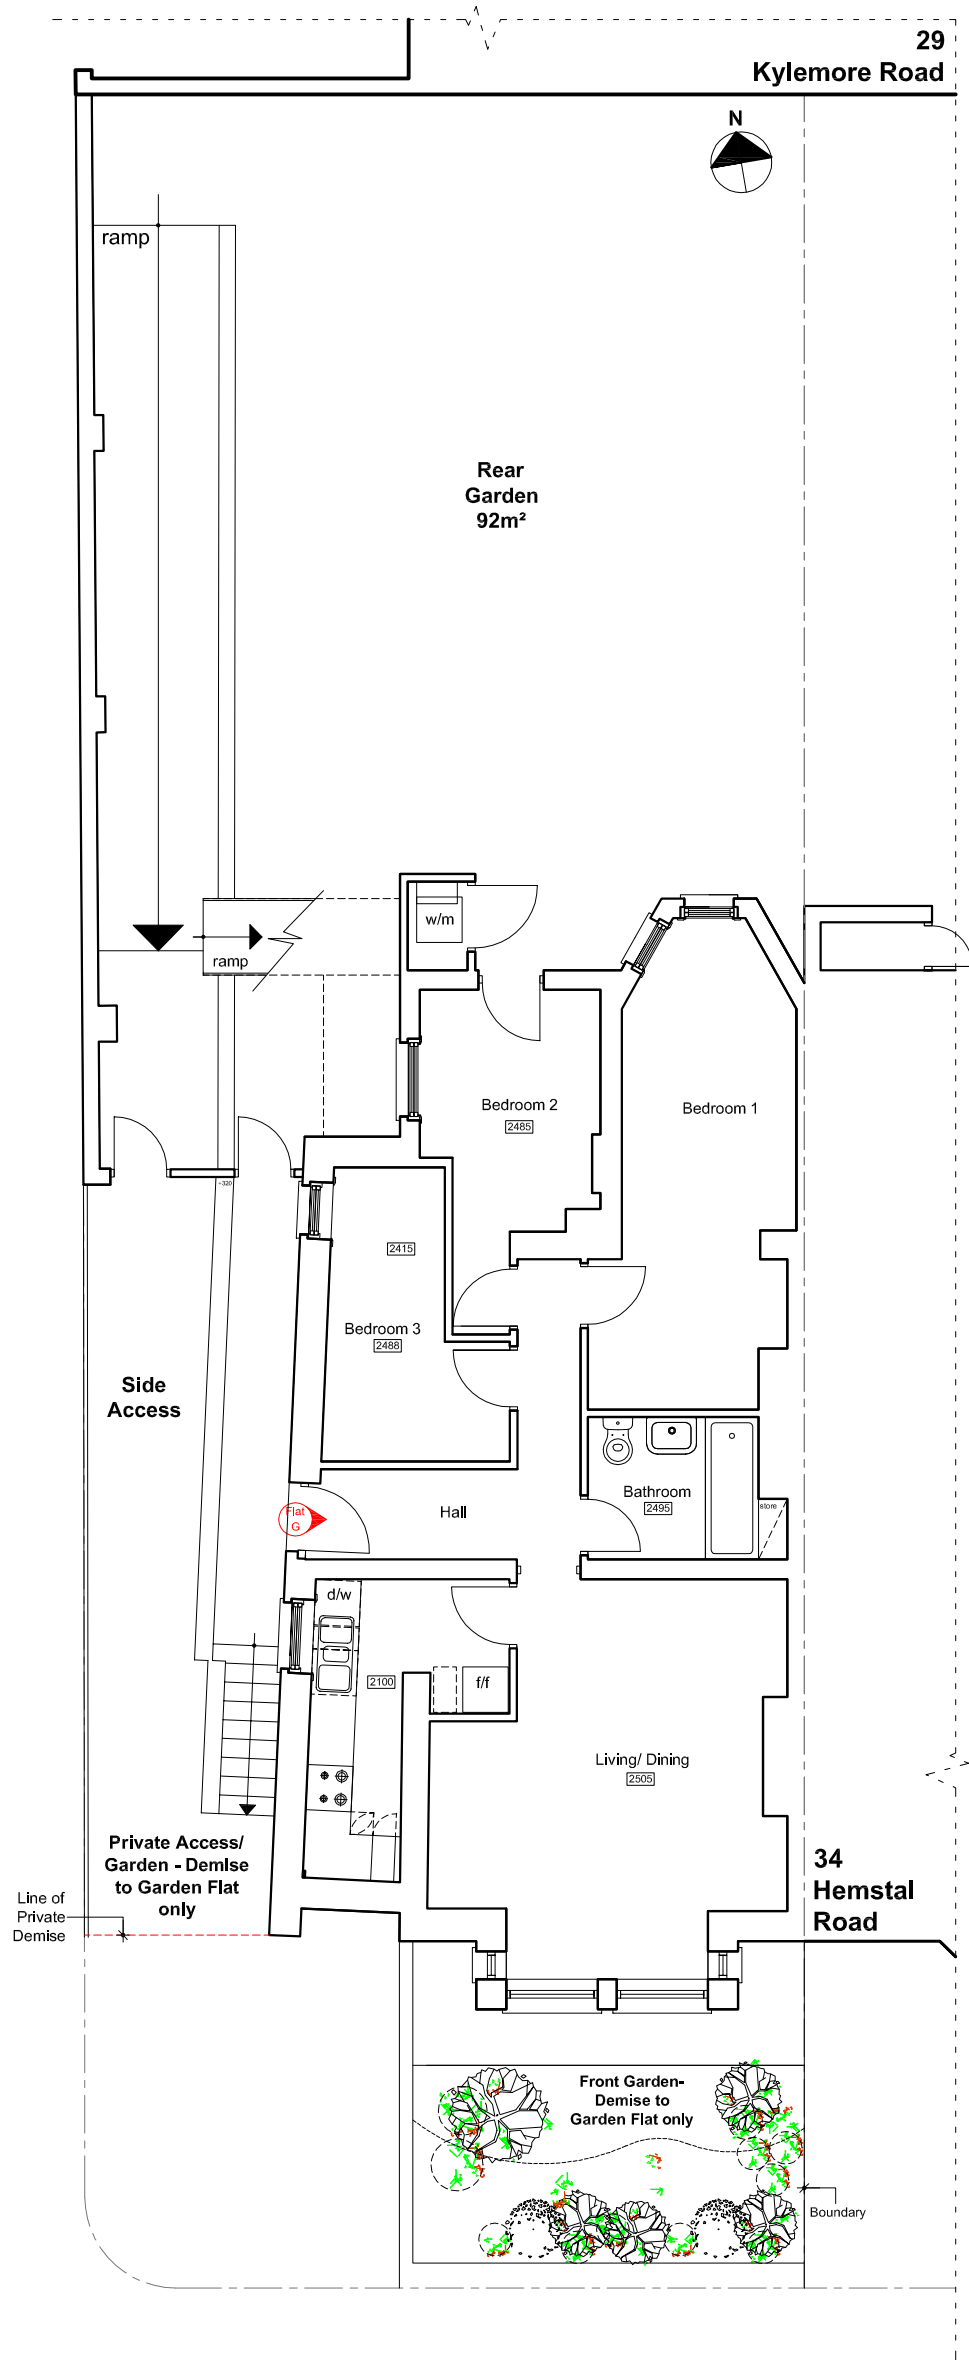

Existing Lower Ground Floor Plan

Notes

Do not scale from this drawing
Report any discrepancies
Copyright owned by Andreas + Buxton Associates

 

Andreas + Buxton Associates
CHARTERED ARCHITECT + INTERIOR DESIGNERS
50 Norman Court 395 Nether Street London N3 1QQ UK
T. +44 (0)20 8371 6625 E. andreasc73@me.com

Rev Date
Drawing Status
Planning

Project
Garden Flat 36 Hemstal Road London NW6 2AL

Project Description
Erection of single storey outbuilding in the rear garden with off-street parking space on rooftop, single storey side & rear extensions to lower ground floor flat;

Drawing Name
Existing Lower Ground Floor Plan

Date
27/05/2014

Scale:
1:100 @ A3

Drg. No.
Hemstal/14/A/04

Rev.