



Proposed Front Elevation - South

Proposed extensions not visible  
from Public Realm

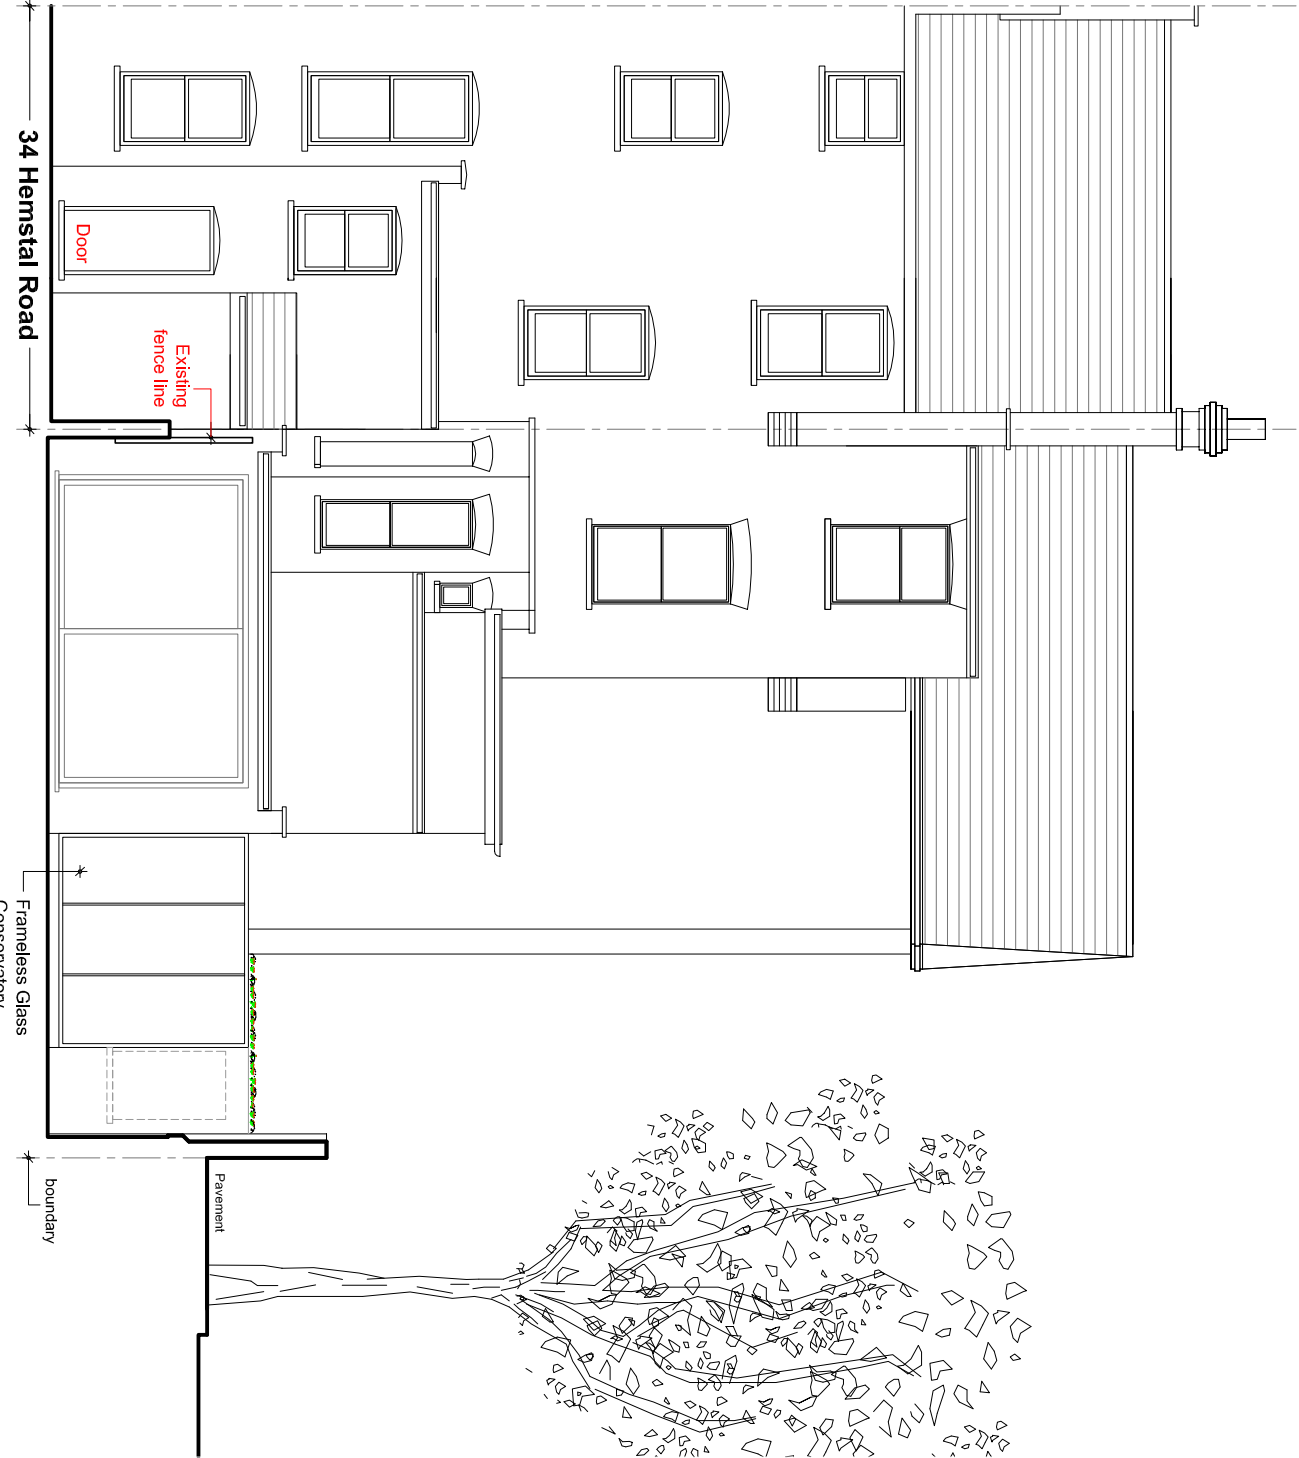

Proposed Rear Elevation  
- North

 

Notes  
Do not scale from this drawing  
Report any discrepancies  
Copyright owned by Andreas + Buxton Associates

**Andreas + Buxton Associates**  
CHARTERED ARCHITECT + INTERIOR DESIGNERS  
50 Norman Court 395 Nether Street London N3 1QQ UK  
T. +44 (0)20 8371 6625 E. andreas73@me.com

Rev	Date	Drawing Status

Project
Garden Flat 36 Hemstal Road London NW6 2AL

Project Description
Erection of single storey outbuilding in the rear garden with off-street parking space on rooftop, single storey side & rear extensions to lower ground floor flat;

Drawing Name  
Proposed Front & Rear Elevations

Date  
27/05/2014

Scale  
1:100 @ A3

Dwg No  
Hemstal/13/A/14

Rev.