




BASEMENT PLAN

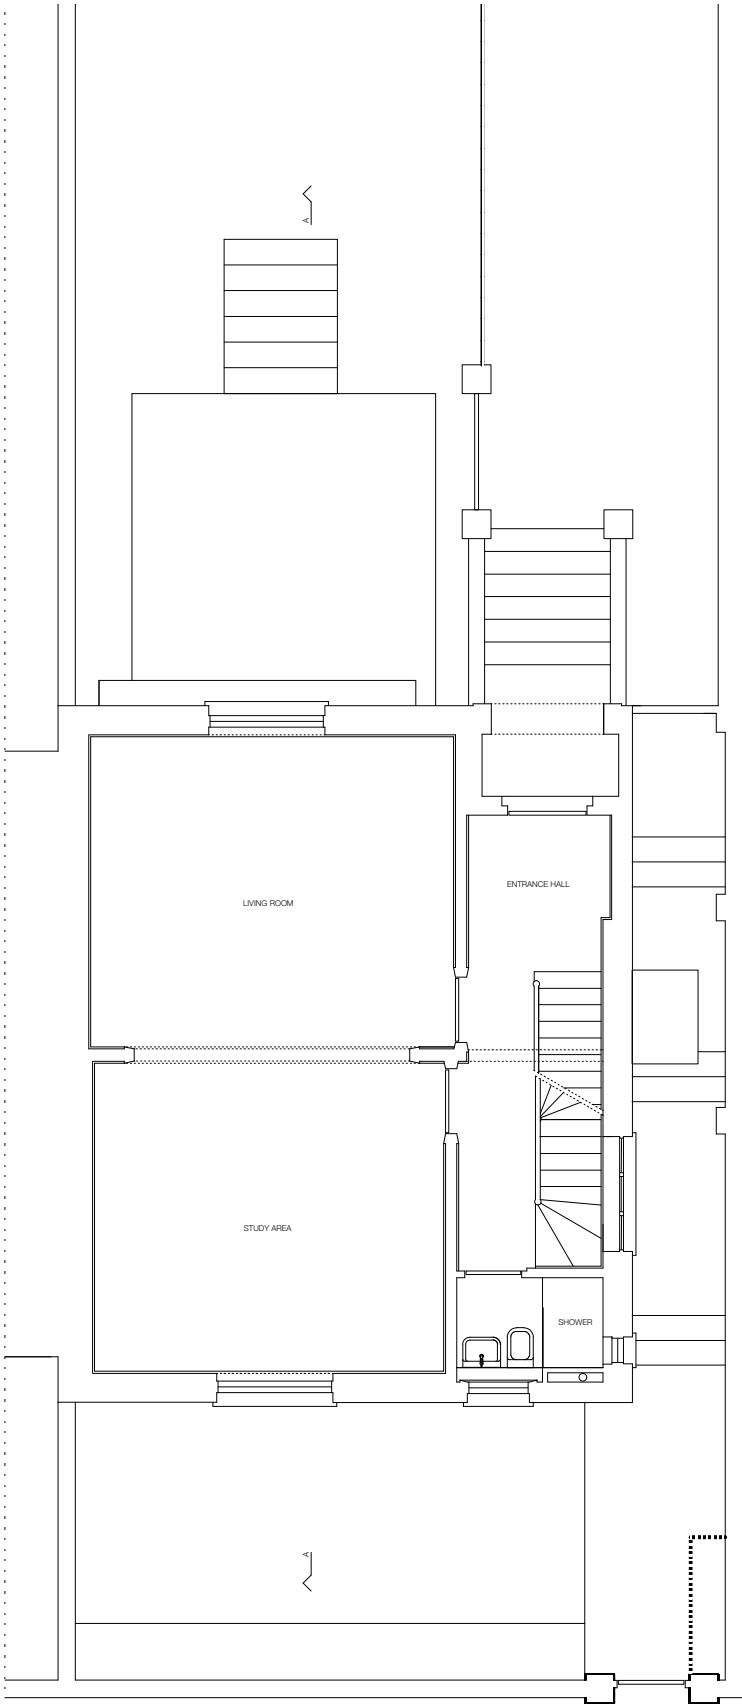


GROUND FLOOR PLAN

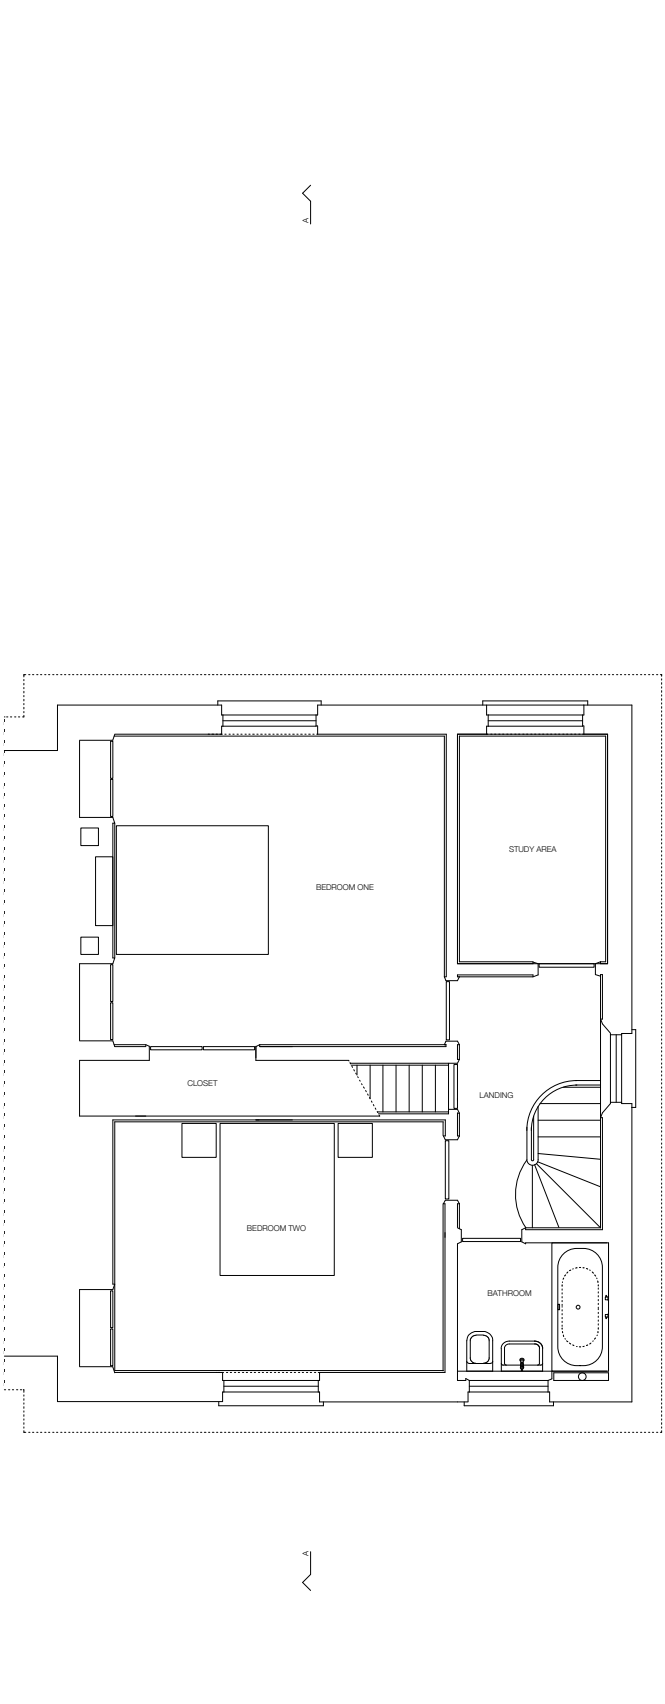

FIRST FLOOR PLAN

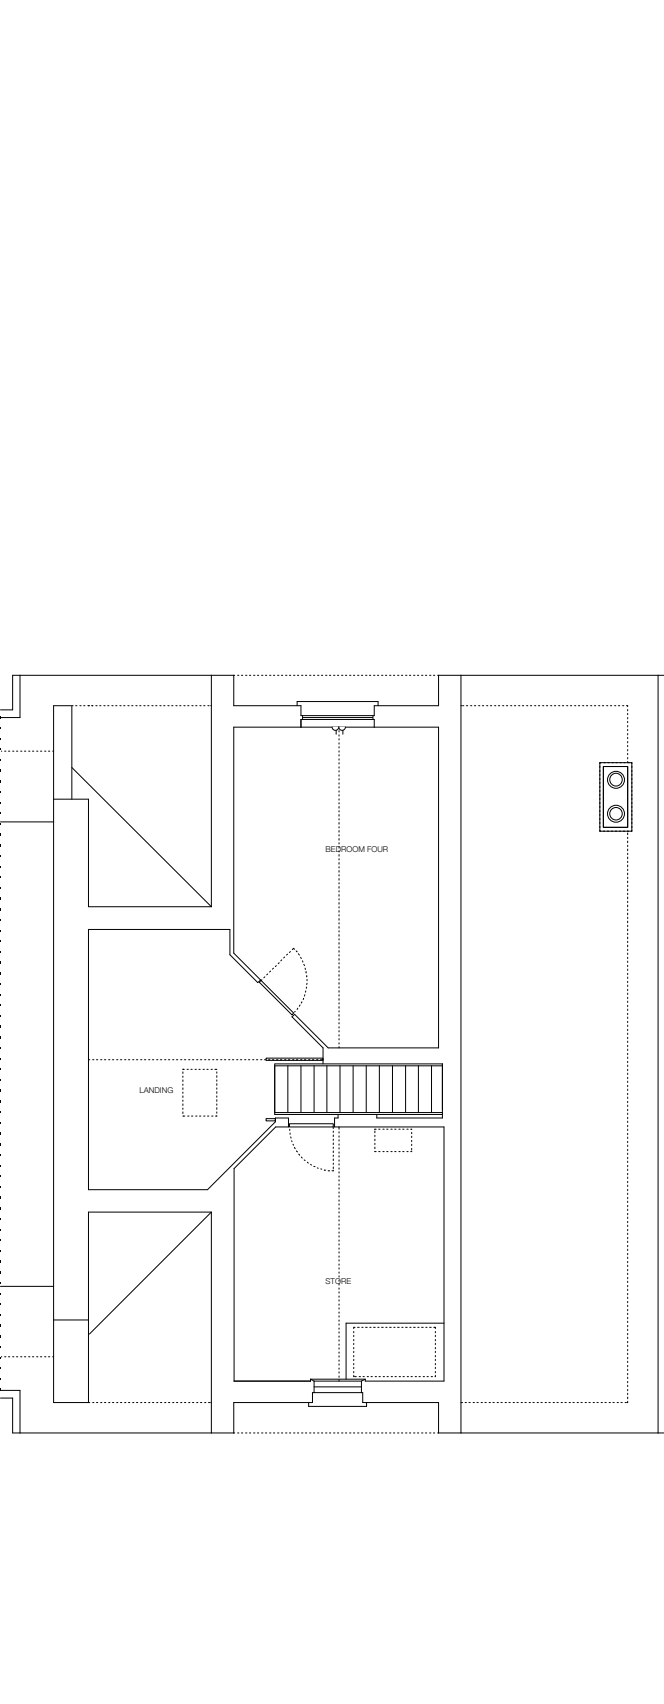

SECOND FLOOR PLAN

 

REVISIONS A 23 May 14 Added roof valleys and altered opening on ground floor
B 03 Jun 14 Altered annotation

1217.01b

PETER BELL & PARTNERS ARCHITECTS 44 DALE STREET LONDON W4 2BL
9 ETON VILLAS LONDON NW3
FLOOR PLANS AS EXISTING
t 020 8 9943023 m 07967 971 639 scale 1:50 @ A1 & 1:100 @ A3 22 May 2014