




BASEMENT PLAN

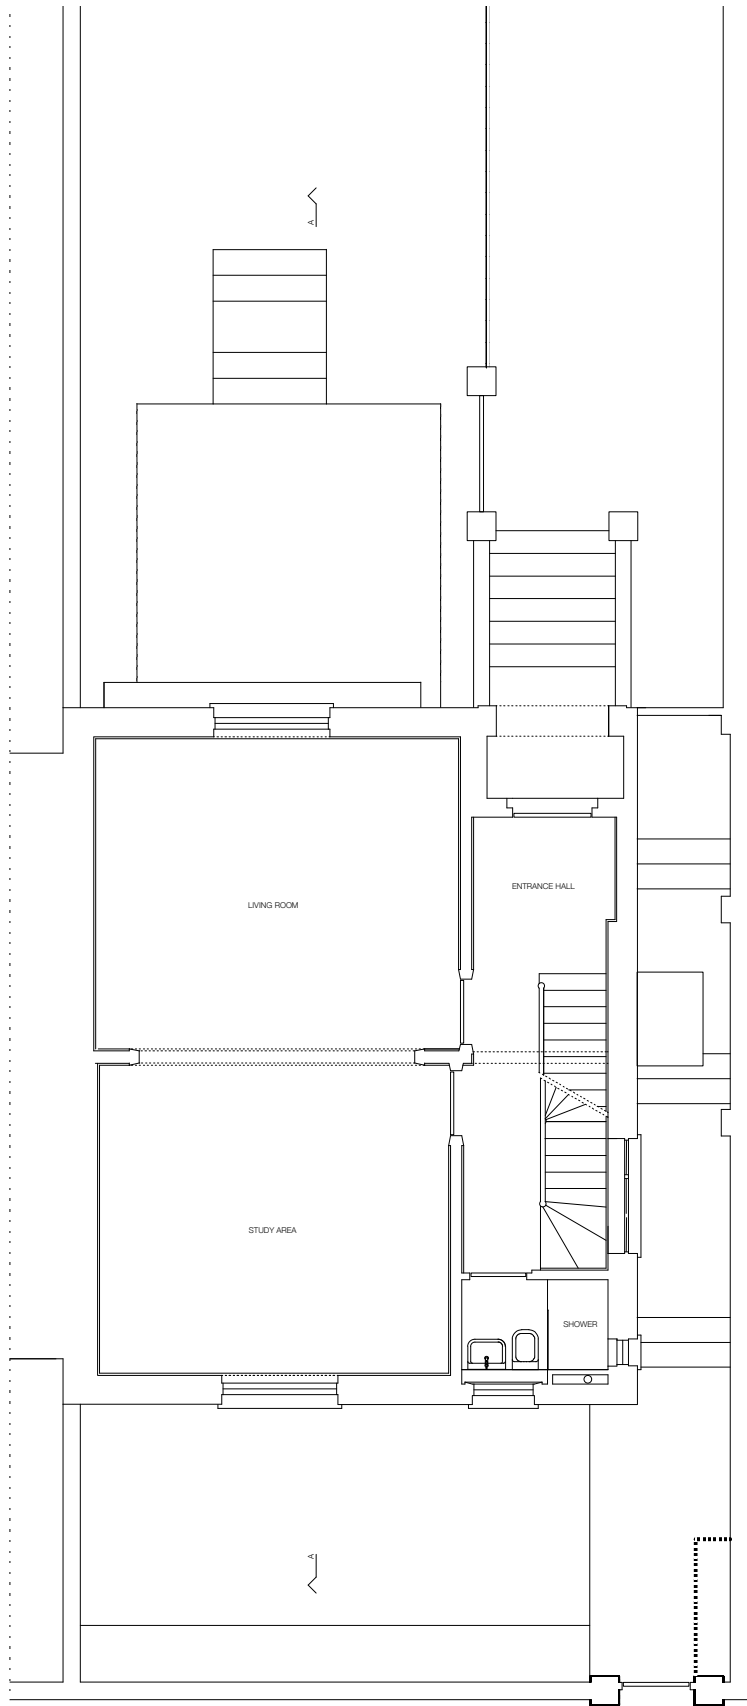

GROUND FLOOR PLAN

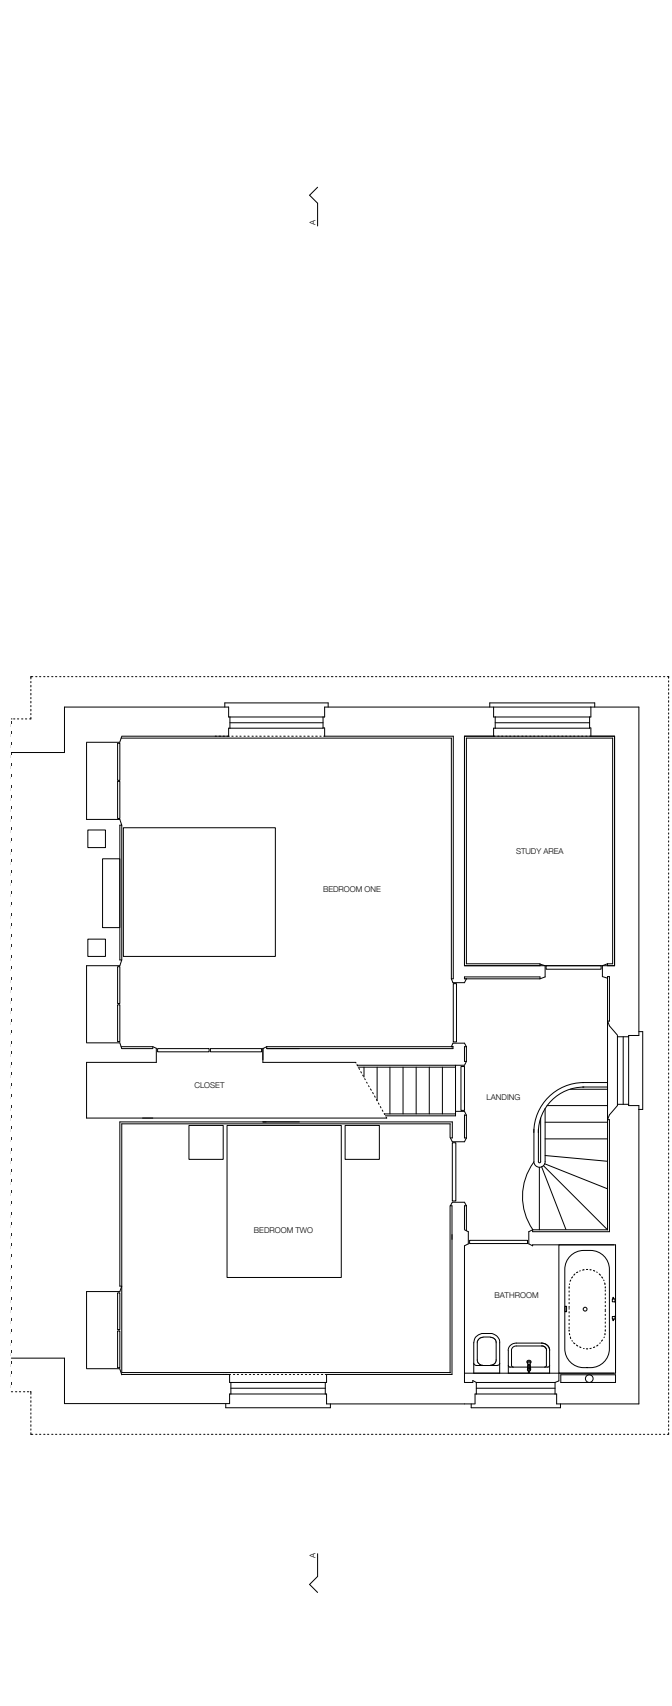

FIRST FLOOR PLAN

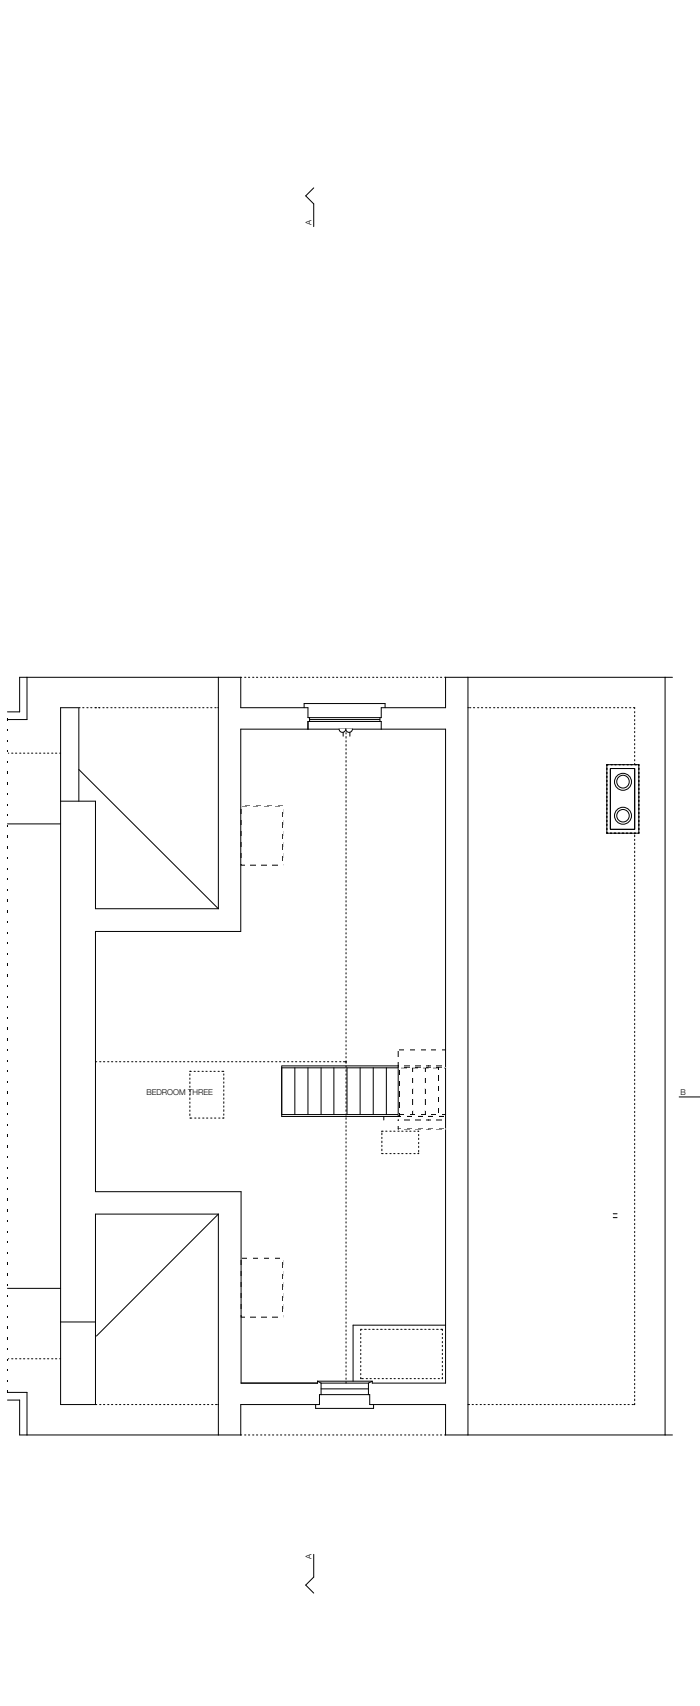

SECOND FLOOR PLAN



REVISIONS A 23 May 14 Added Velux conservation roof lights to second floor plan
B 03 Jun 14 Altered annotation
C 04 Jun 14 Added paving to terrace and steps

1217.11c

PETER BELL & PARTNERS ARCHITECTS 44 DALE STREET LONDON W4 2BL
9 ETON VILLAS LONDON NW3
FLOOR PLANS AS PROPOSED
t 020 8 9943023 m 07967 971 639 scale 1:50 @ A1 & 1:100 @ A3 22 May 2014