



WEST ELEVATION

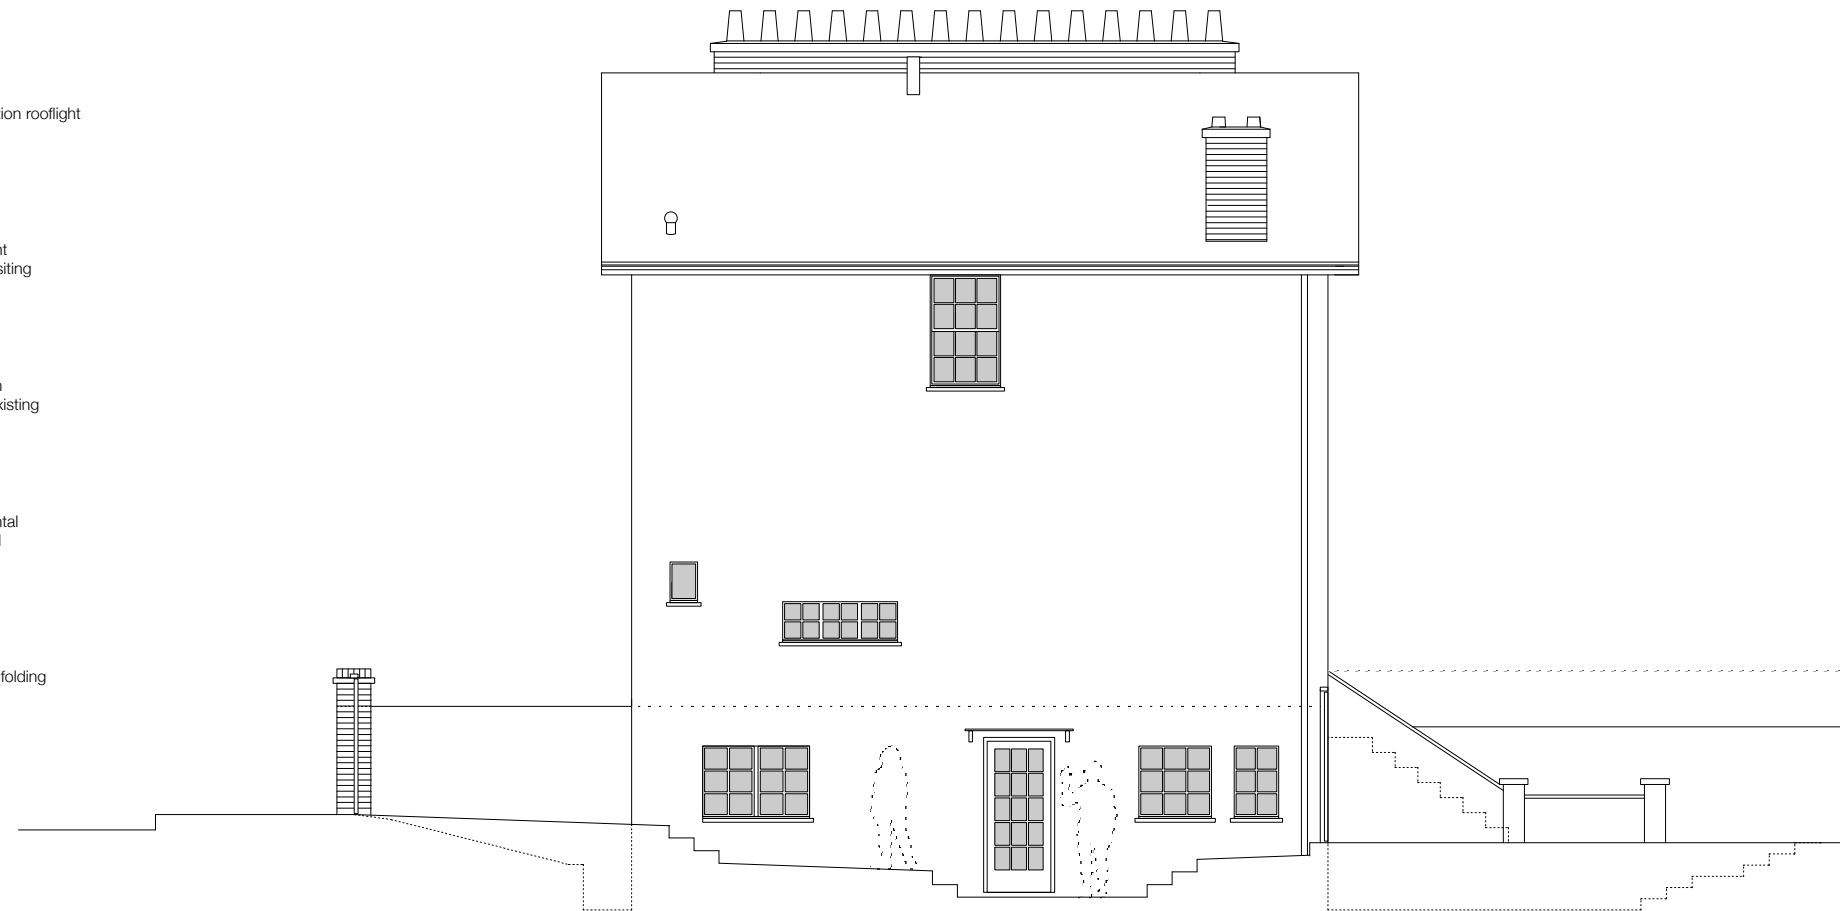

NORTH ELEVATION

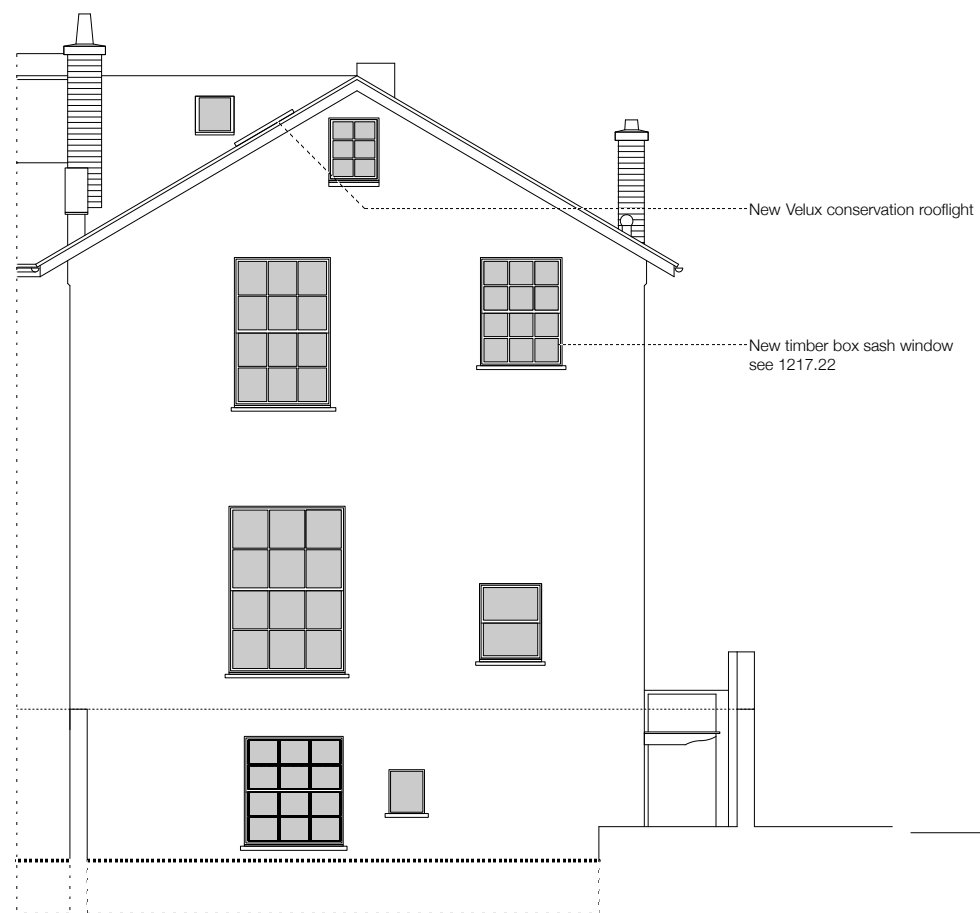

EAST ELEVATION



SECTION A-A



REVISIONS A 23 May 14 Added Velux conservation roof lights & bathroom sash window replacement
B 03 Jun 14 Altered annotation

1217.12b

PETER BELL & PARTNERS ARCHITECTS 44 DALE STREET LONDON W4 2BL

9 ETON VILLAS LONDON NW3

ELEVATIONS & SECTION AS PROPOSED

t 020 8 9943023 m 07967 971 639 scale 1:50 @ A1 & 1:100 @ A3 22 May 2014