


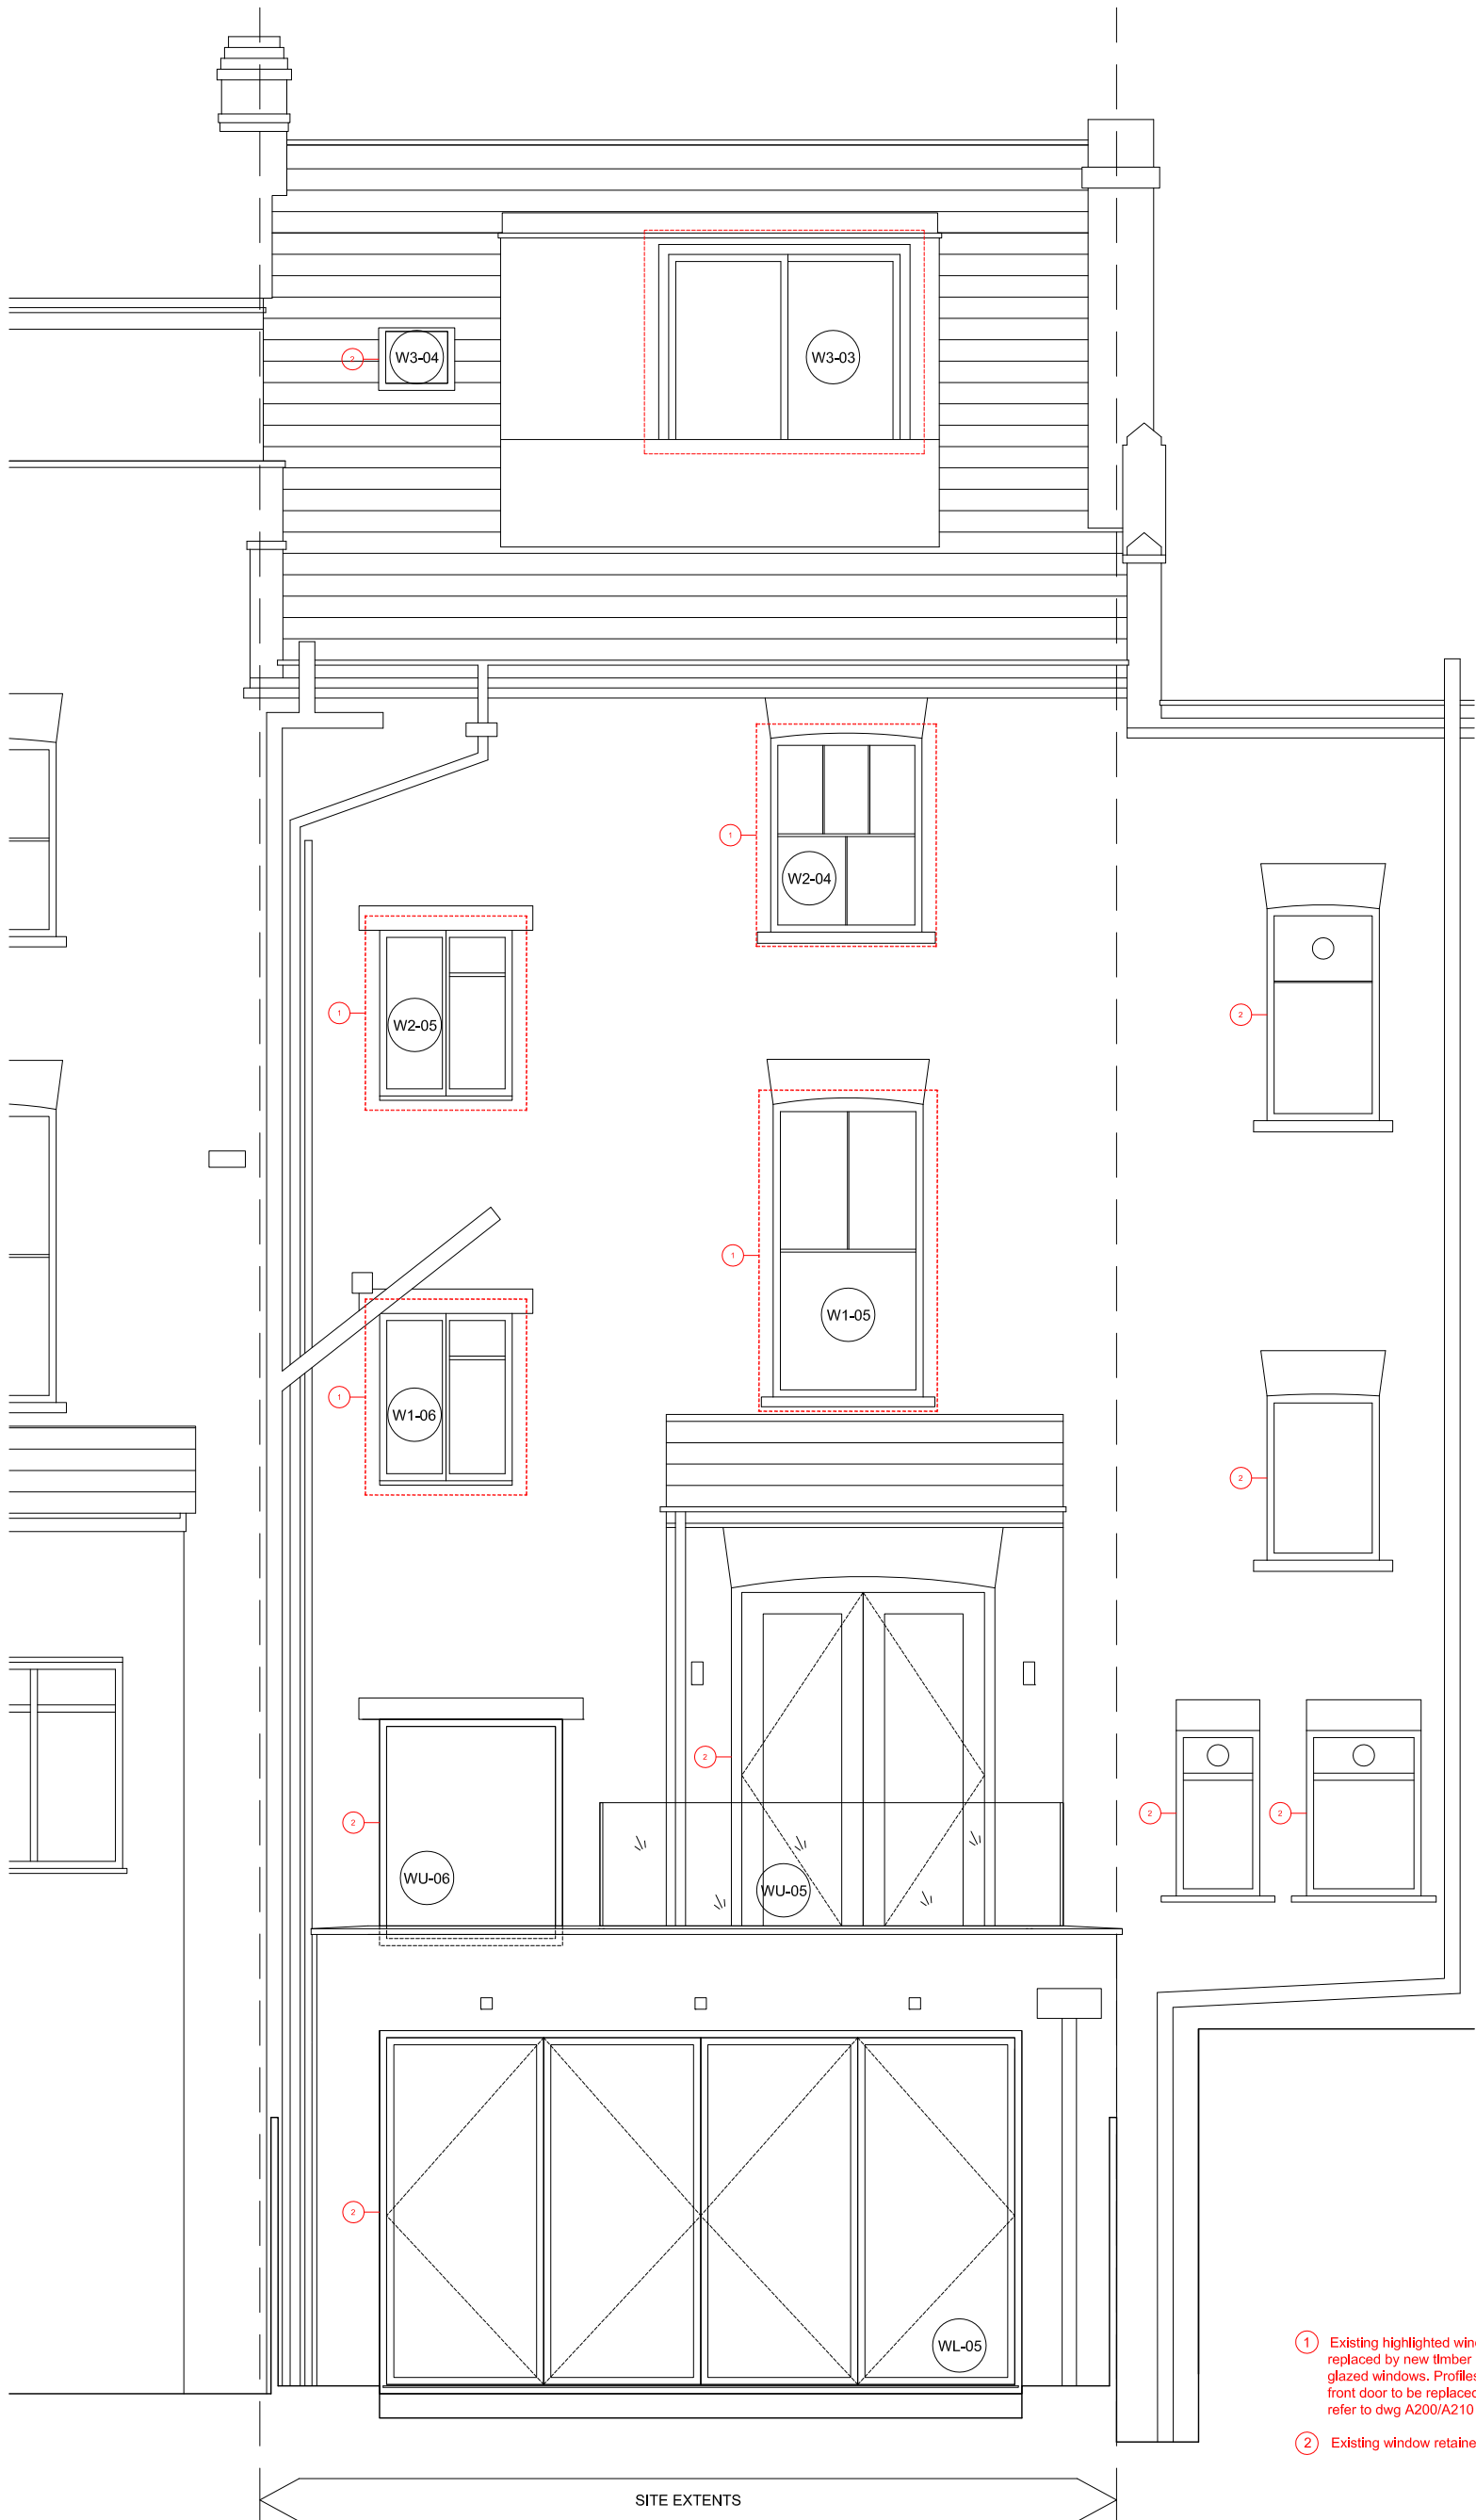

- ① Existing highlighted windows/doors to be replaced by new timber painted double glazed windows. Profiles to match existing, front door to be replaced, refer to dwg A200/A210 for details
- ② Existing window retained

date rev revisions

notes

DMFK Architects Ltd take no responsibility for dimensions obtained by scaling from this drawing. If no dimension is shown the recipient must ascertain the dimension specifically from the architect or by site measurement and may not rely on the drawing. Supply of the drawing in digital form is solely for convenience and no reliance may be placed on any data in digital form. All data must be checked against hard copy. This drawing is issued for design intent only and should not be used for construction unless stated.

copyright
This drawing is the property of dMFK Architects Ltd. No disclosure or copy of it may be made without the written permission of dMFK Architects Ltd.

dMFK

DE METZ FORBES KNIGHT ARCHITECTS

add the old library 119 cholmley gardens london nw6 1aa t 020 7435 1144 f 020 7435 0884 mail info@dmfk.co.uk

project drawing title

20 Goldhurst Terrace, PROPOSED REAR ELEVATION
London, NW6 3HU

client	scale at A1	scale at A3	drawn	date
C & J Dell	1.25	1.50	DR	APR 14
project no.		drawing no.	revision	
1939		A160	-	