



Notes:
Do not scale from this drawing other than for planning purposes.
Work from figured dimensions only.
All dimensions to be checked on site prior to commencement of work.

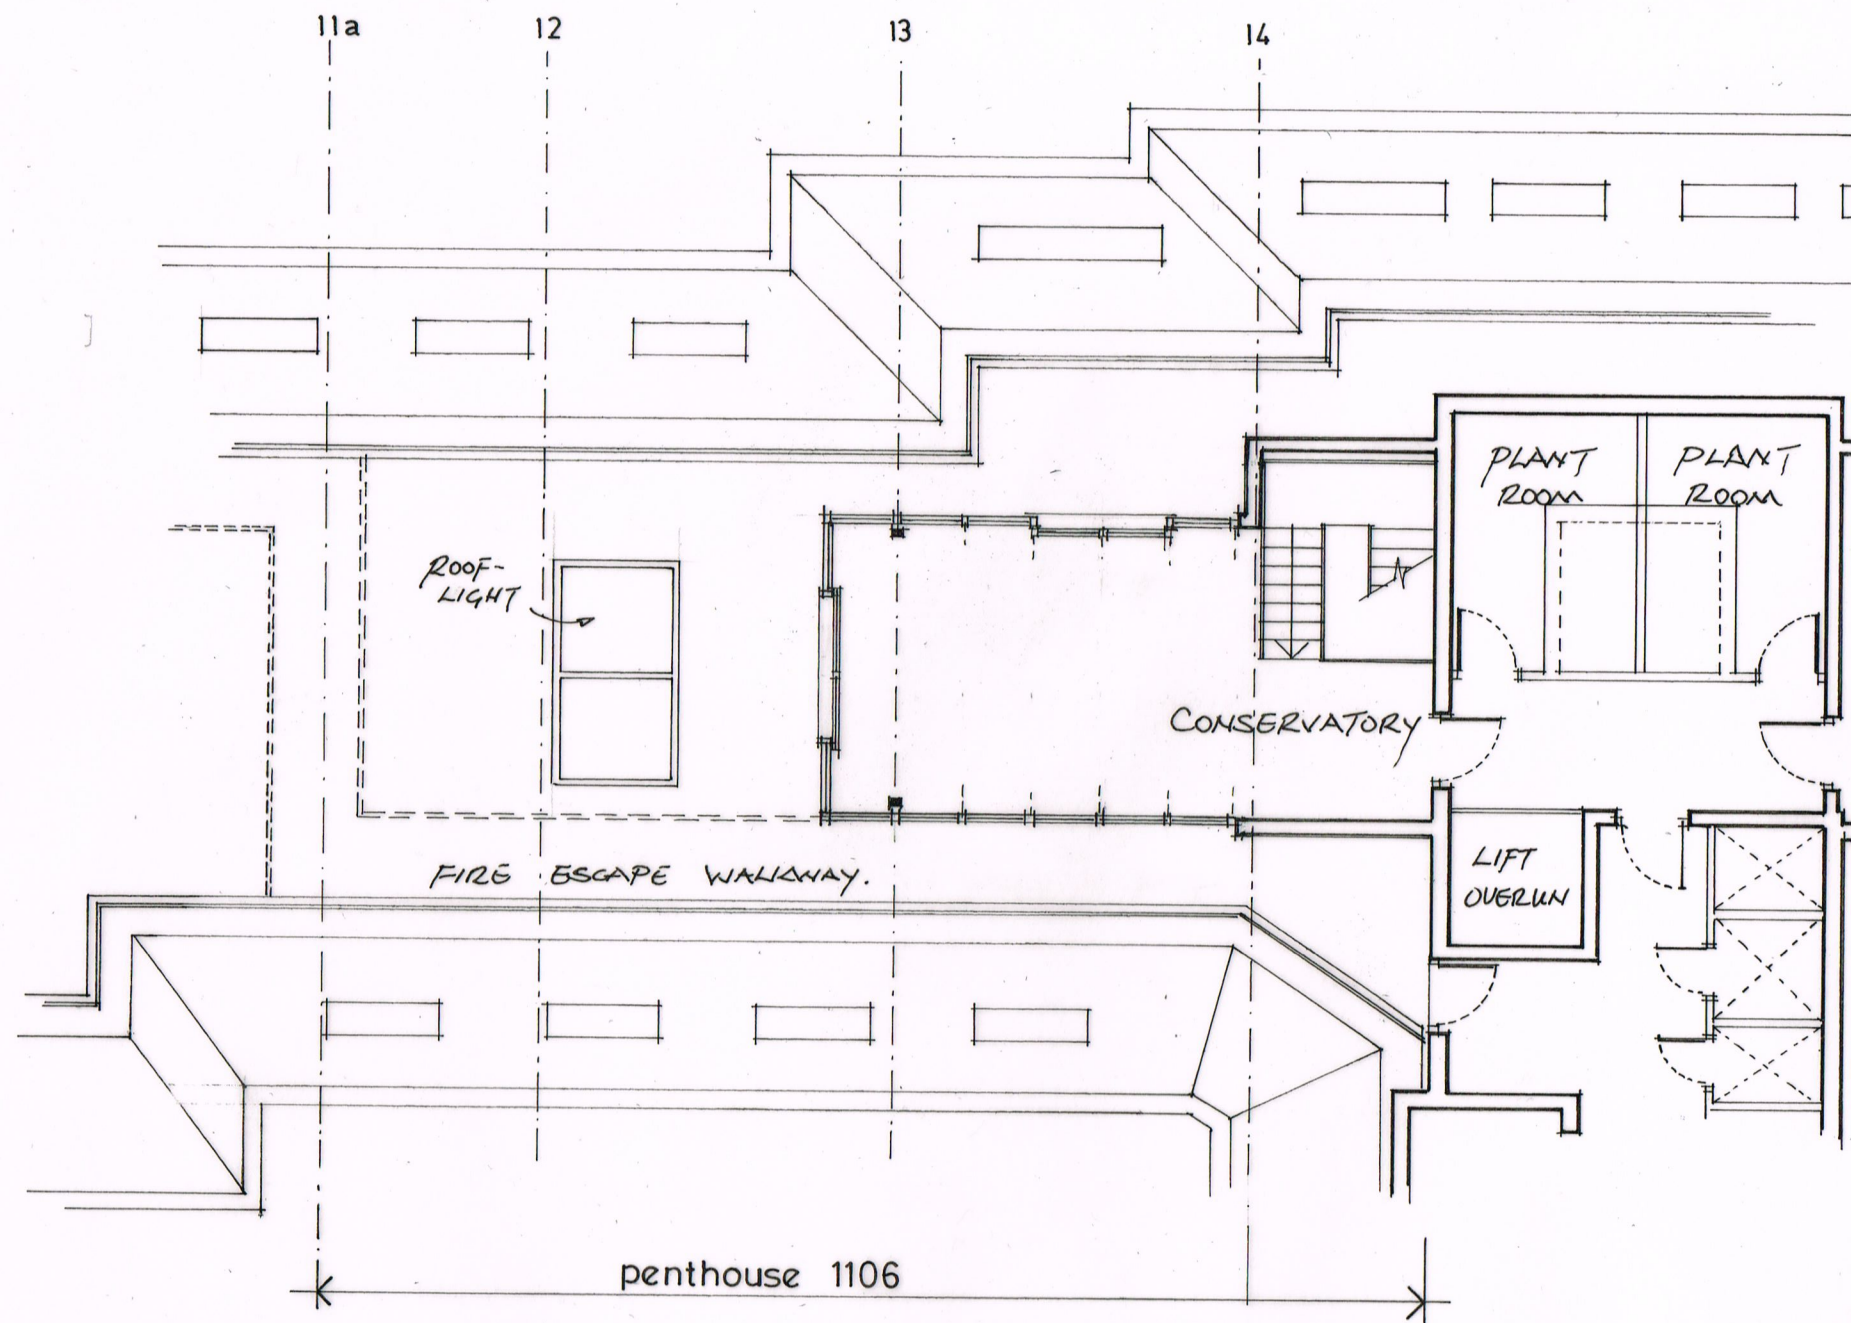

1 0 1 2 3 4 5 m.
SCALE 1:100

ROOF PLAN

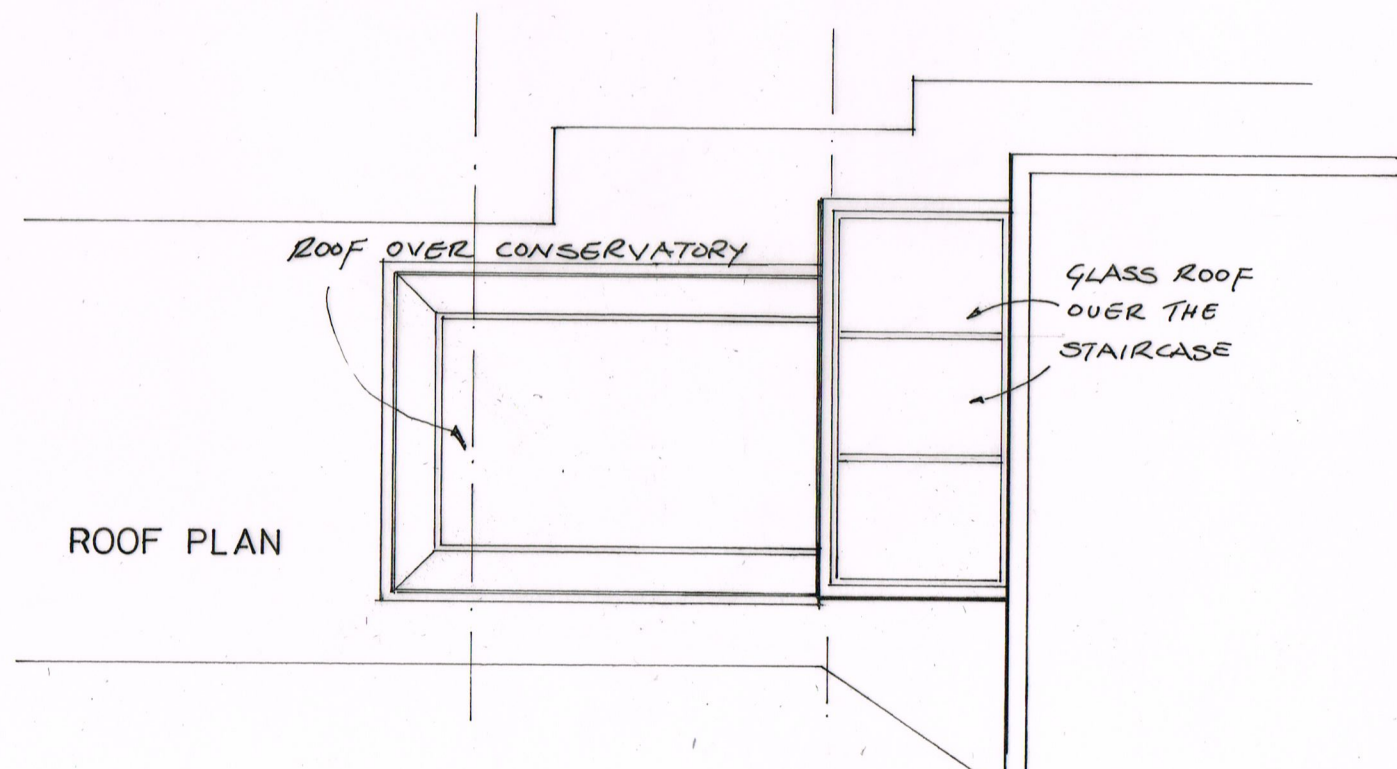

Project:
Proposed Extension to the Existing
Conservatory of
Penthouse 1106 Boydell Court,
St. John's Wood Park,
London NW8 6NJ.

Title: Floor and Roof Plan of the
Proposed Conservatory.

Scale: 1:100 **Date:** June 2014

Oakley Hough

The Barn, Stebbing Farm,
Fishers Green, Stevenage,
Hertfordshire SG1 2JB

Telephone: 01438 745288
Mobile: 07710 549270
E-mail: john@oakleyhough.co.uk

Drawing Number:
561/05