
 


**Notes:**

Do not scale from this drawing other than for planning purposes.  
Work from figured dimensions only.  
All dimensions to be checked on site prior to commencement of work.

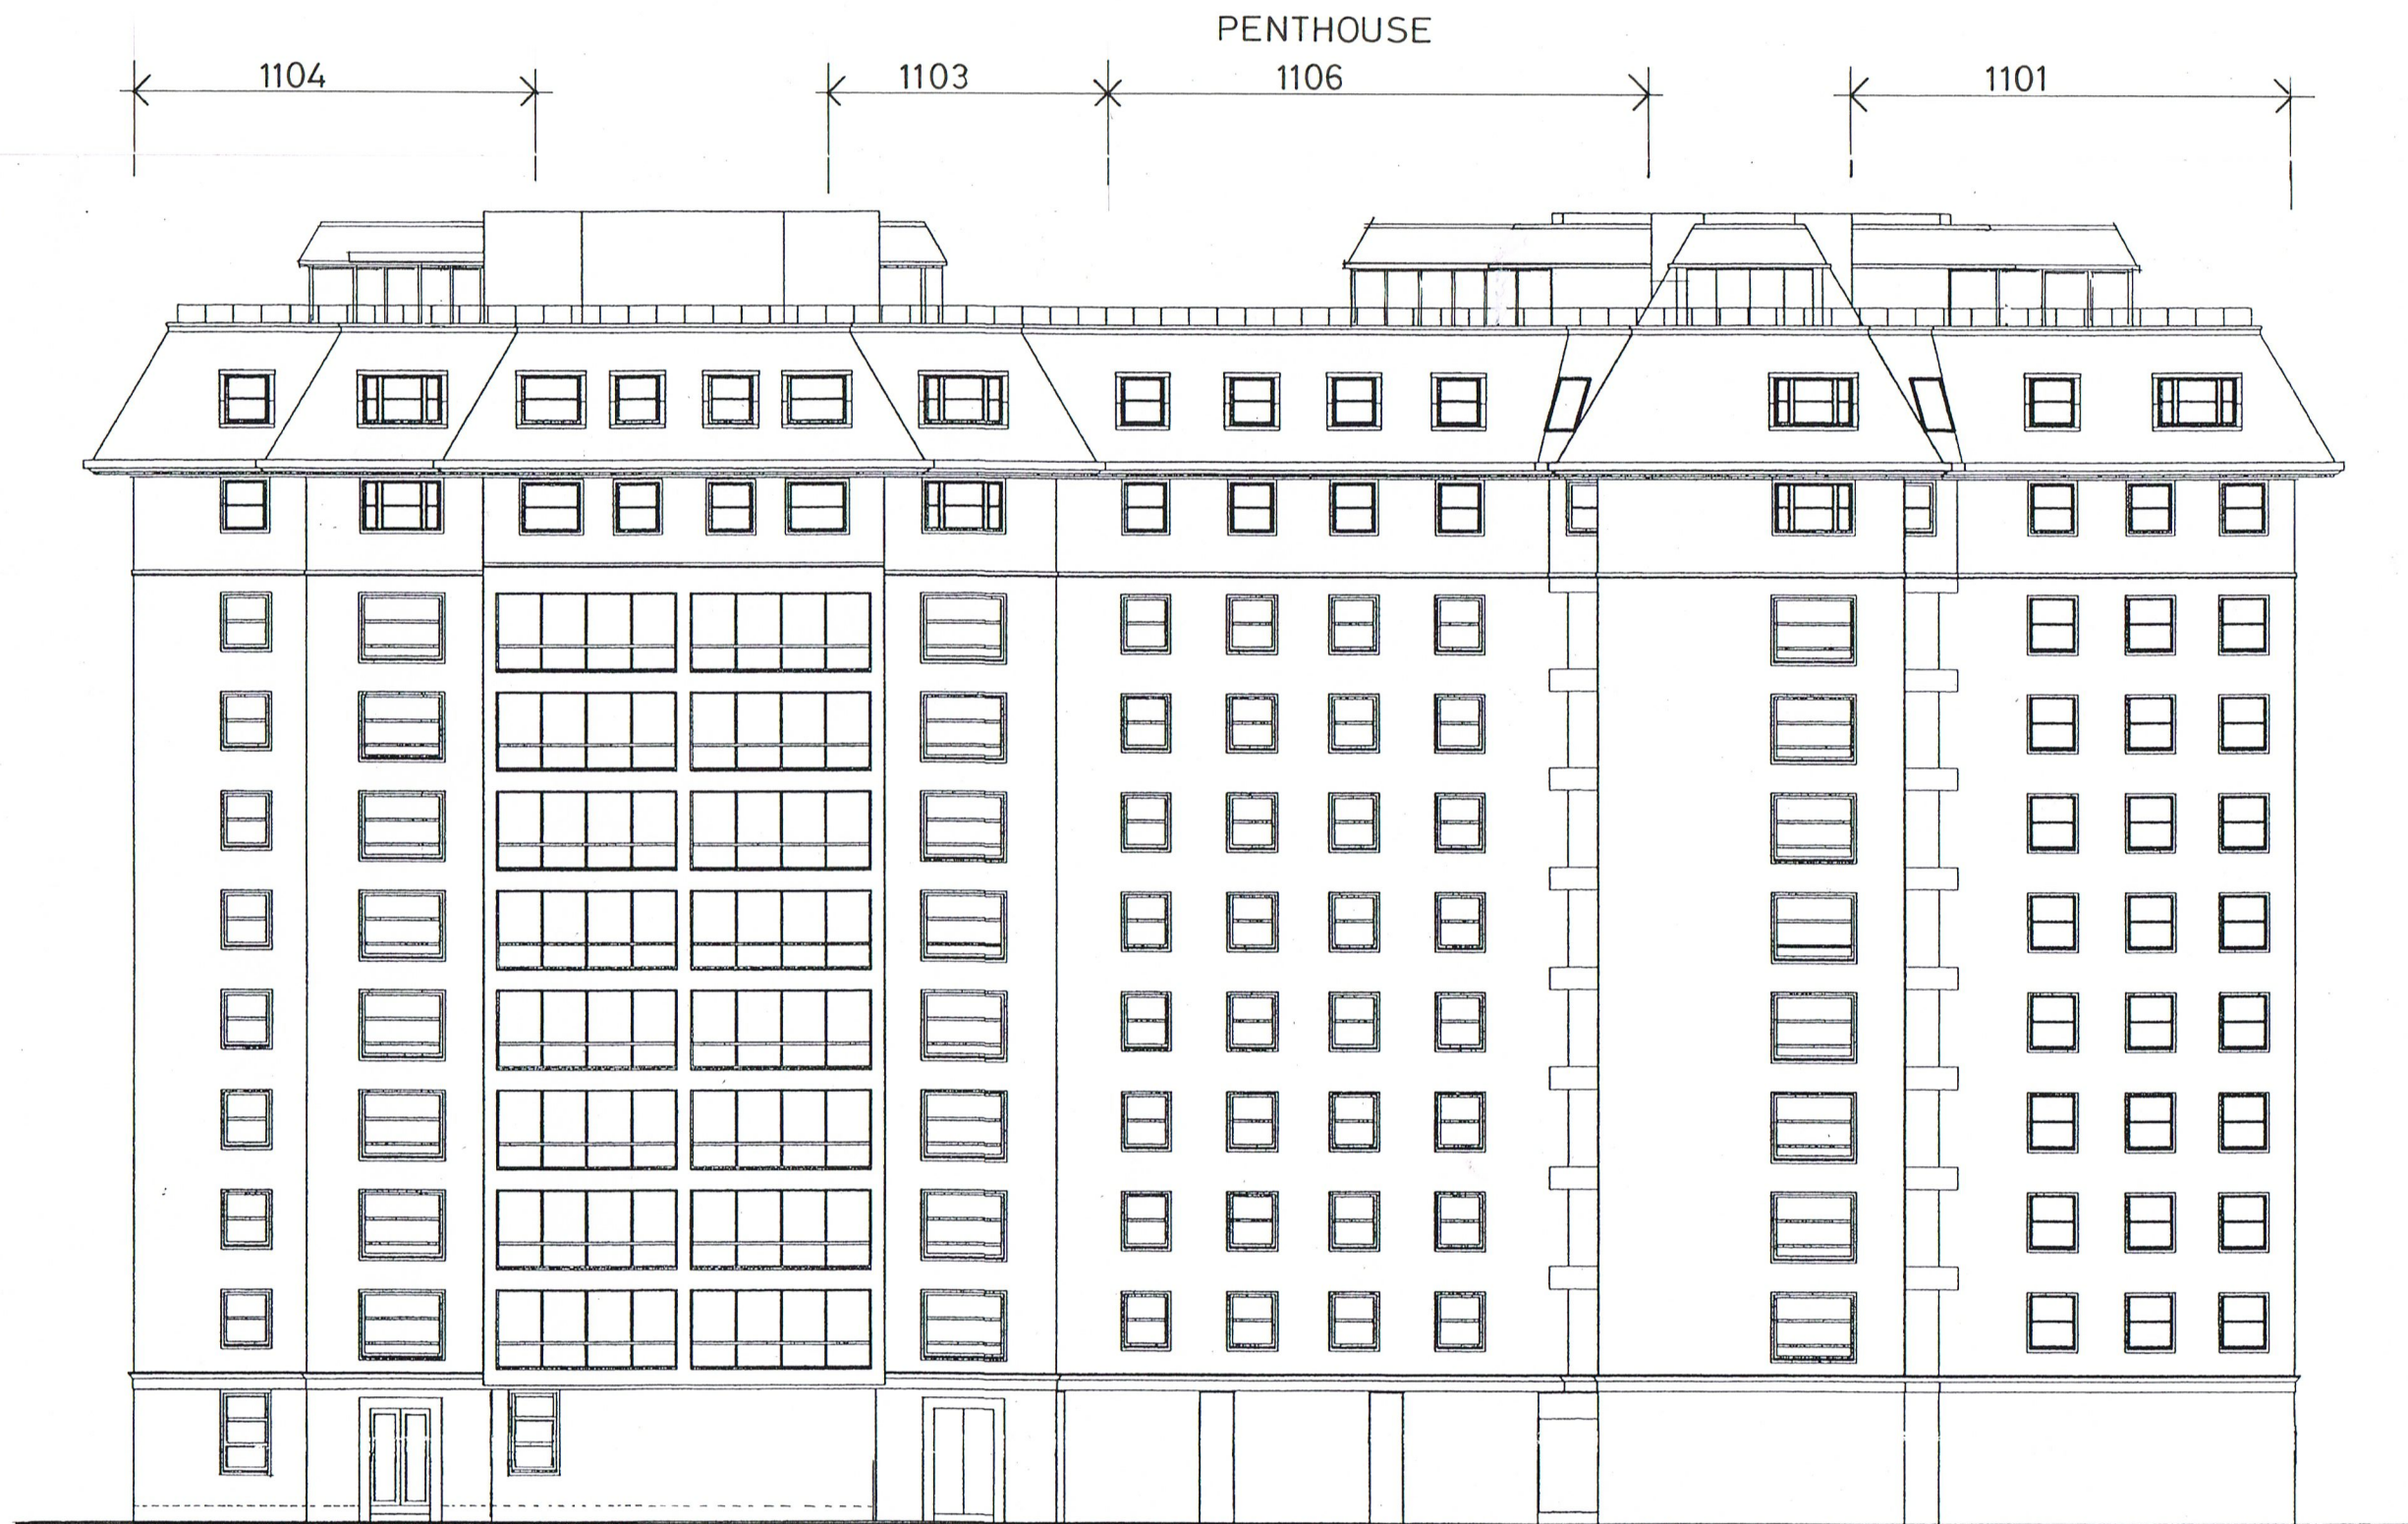

SCALE 1:200

E

**Project:**

Proposed Extension to the Existing  
Conservatory of  
Penthouse 1106 Boydell Court,  
St. John's Wood Park,  
London NW8 6NJ.

**Title:**

Proposed East Elevation of  
the Apartment Building.

Scale: 1:200 Date: June 2014

**Oakley Hough**

The Barn, Stebbing Farm,  
Fishers Green, Stevenage,  
Hertfordshire SG1 2JB

Telephone: 01438 745288  
Mobile: 07710 549270  
E-mail: john@oakleyhough.co.uk

Drawing Number:

**561/06**