


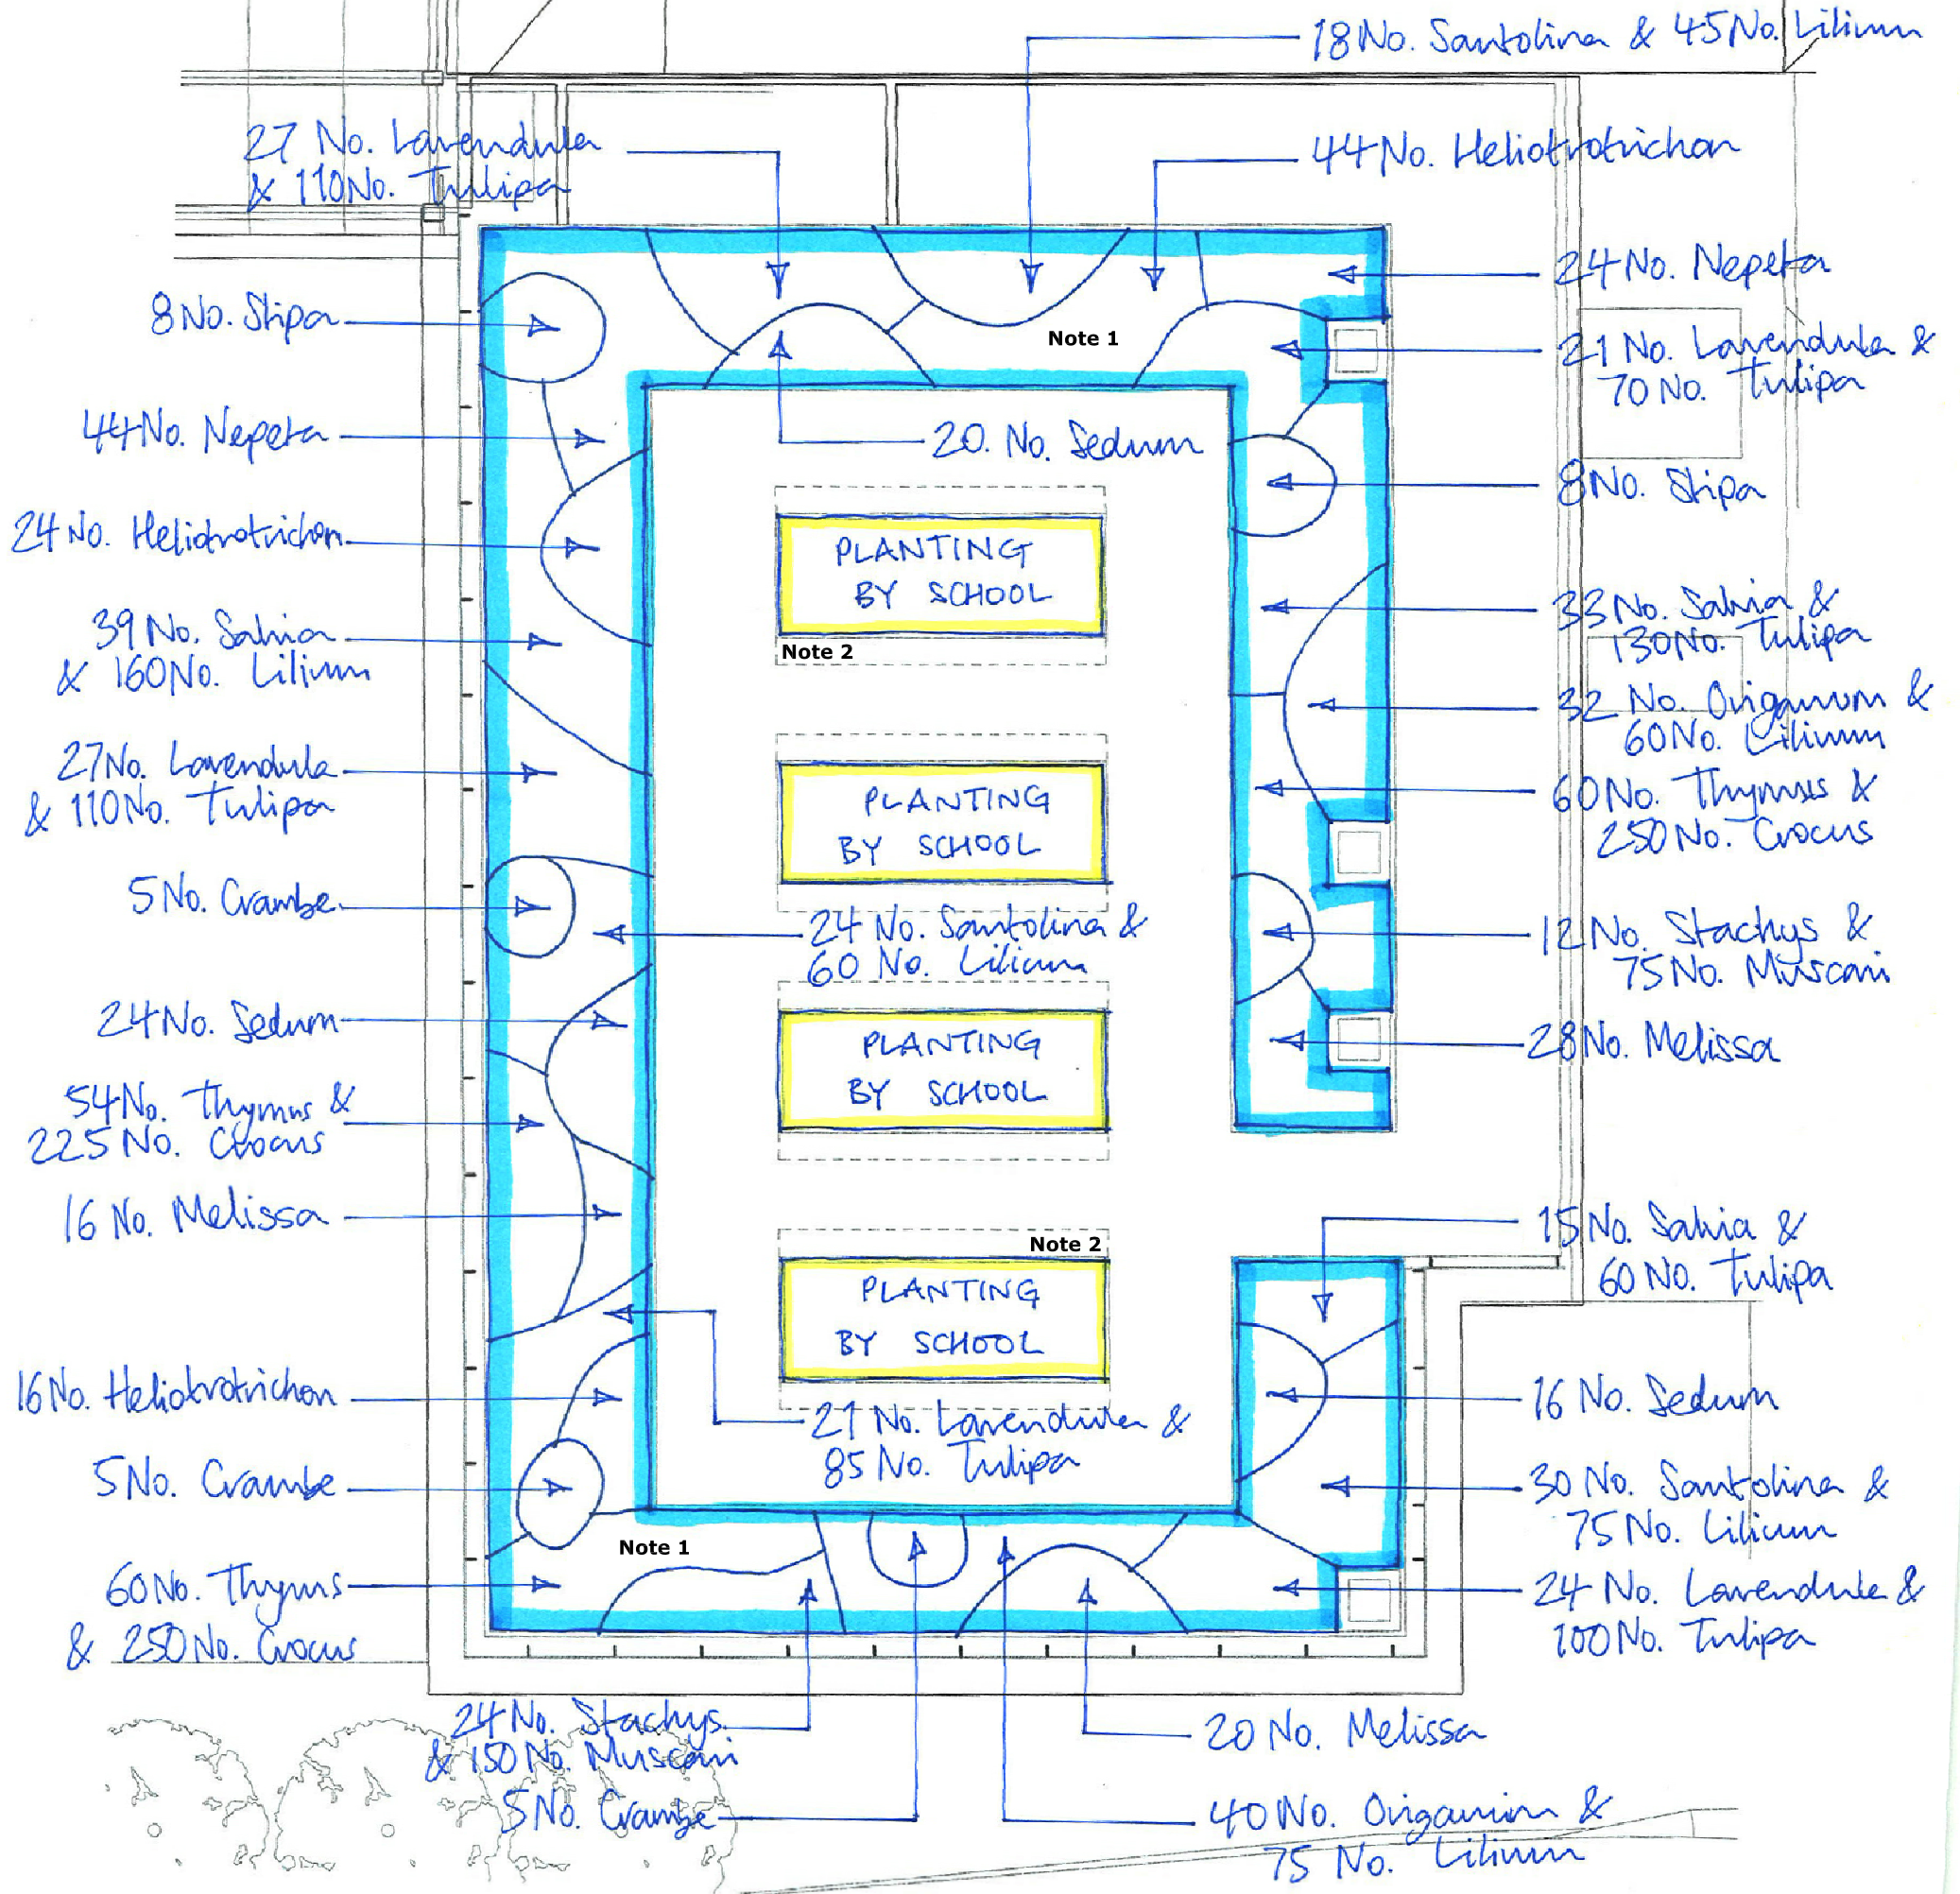

Plant Schedule:

SPECIES	DESCRIPTION	PLANTING DENSITY	QUANTITY
Shrubs and herbaceous			
Crambe maitima	3L pots	3	15
Heliotrichon sempervirens	2L pots	8	84
Lavandula spica	2L pots, 20-30cm ht	6	120
Melissa officinalis	2L pots	8	64
Nepeta Six Hills Giant	2L pots	8	68
Origanum officinalis	2L pots	8	72
Sedum Autumn Joy	2L pots	8	60
Salvia purpurea	2L pots, 20-30cm ht	6	87
Stachys Olympica	2L pots	8	36
Santolina sempervinas	2L pots, 20-30cm ht	6	72
Stipa gigantea	3L pots	4	16
Thymus sephyllum	9cm pots	12	174
Bulbs			
All top quality and largest available size			
Crocus Whitewell Purple		50	725
Lilium reaganale		15	475
Muscari Cantab		50	225
Tulipa Queen of Night		25	665

Notes:

- See Annex 2 of LUC NBS Specification for Intensive green roof system (including information regarding growing medium, drainage and filtration layers for all rooftop plant beds).
- Beds to be constructed using full Intensive green roof system as above, but left unplanted (school to plant independently).

C	16.03.12	Stage E Issue	ET	RH	RH
B	14.03.12	Revised to latest Architect's roof plan & comments	ET	RH	RH
A	22.02.12	First Issue	ET	RH	RH
Iss	Date	Issue Notes			

LUC 43 Chalton Street
LONDON NW1 1JD
T: 020 7383 5784
F: 020 7383 4798
london@landuse.co.uk
www.landuse.co.uk

Project
SOUTH HAMPSTEAD HIGH SCHOOL

Client
SOUTH HAMPSTEAD HIGH SCHOOL

Title
ART & SCIENCE BUILDING
ROOF TERRACE PLANTING PLAN

Scale
1:100@A3

Status
INFORMATION

Job No.
5388.01

Drawing No.
101

Issue
C

Do not scale from this drawing.
© Drawing & Design Copyright of Land Use Consultants