



110 ST PANCRAS WAY

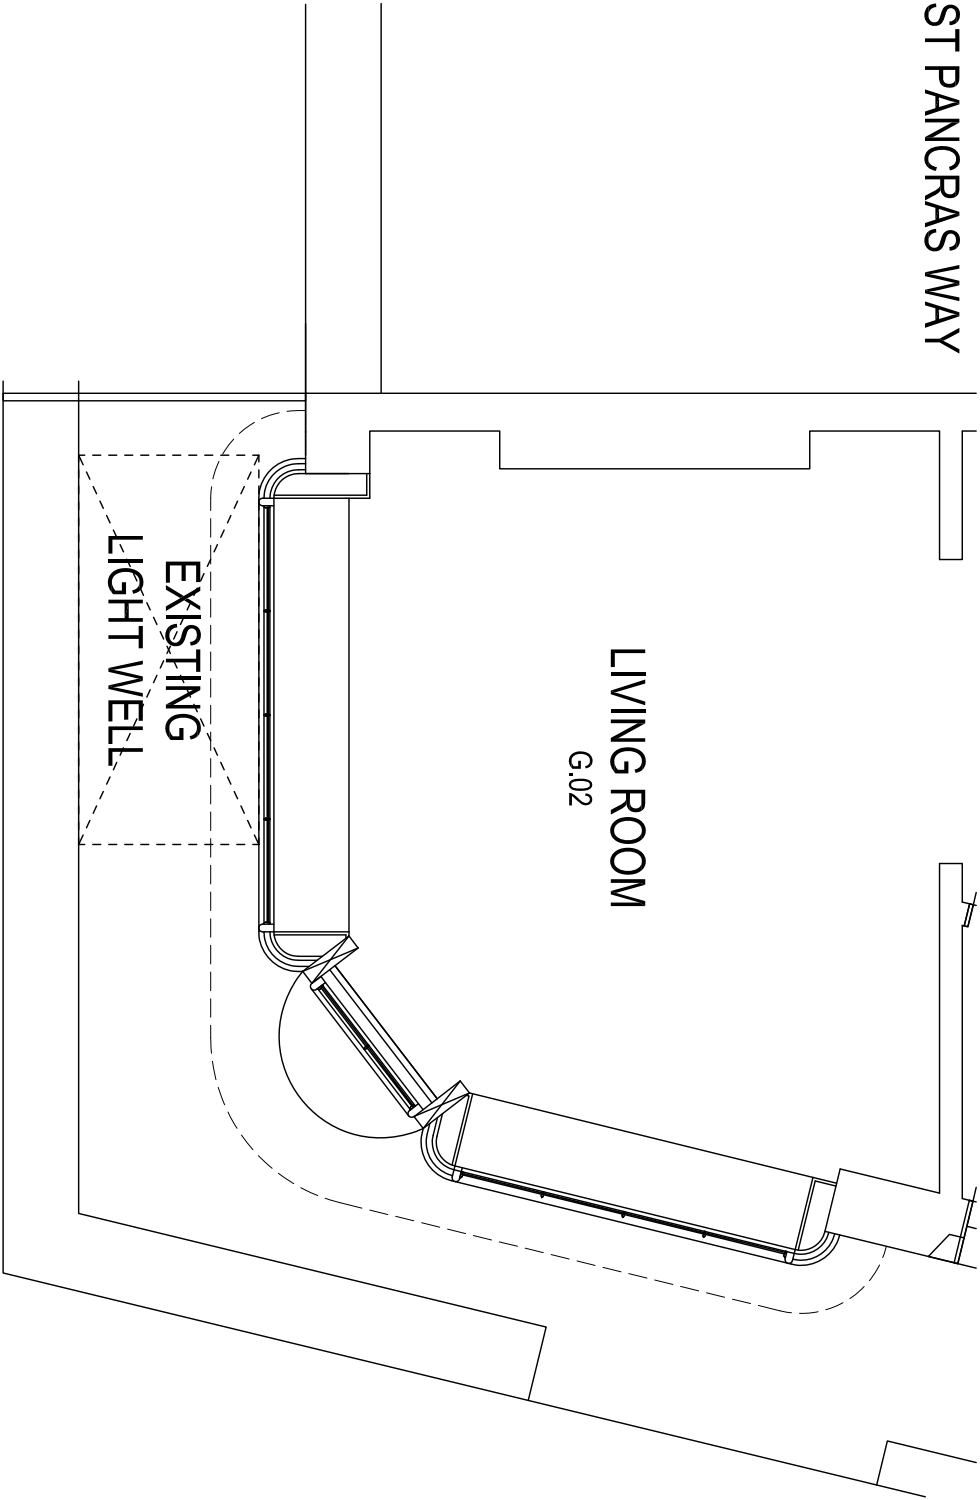

Shop Front plan - 1:50 @ A3

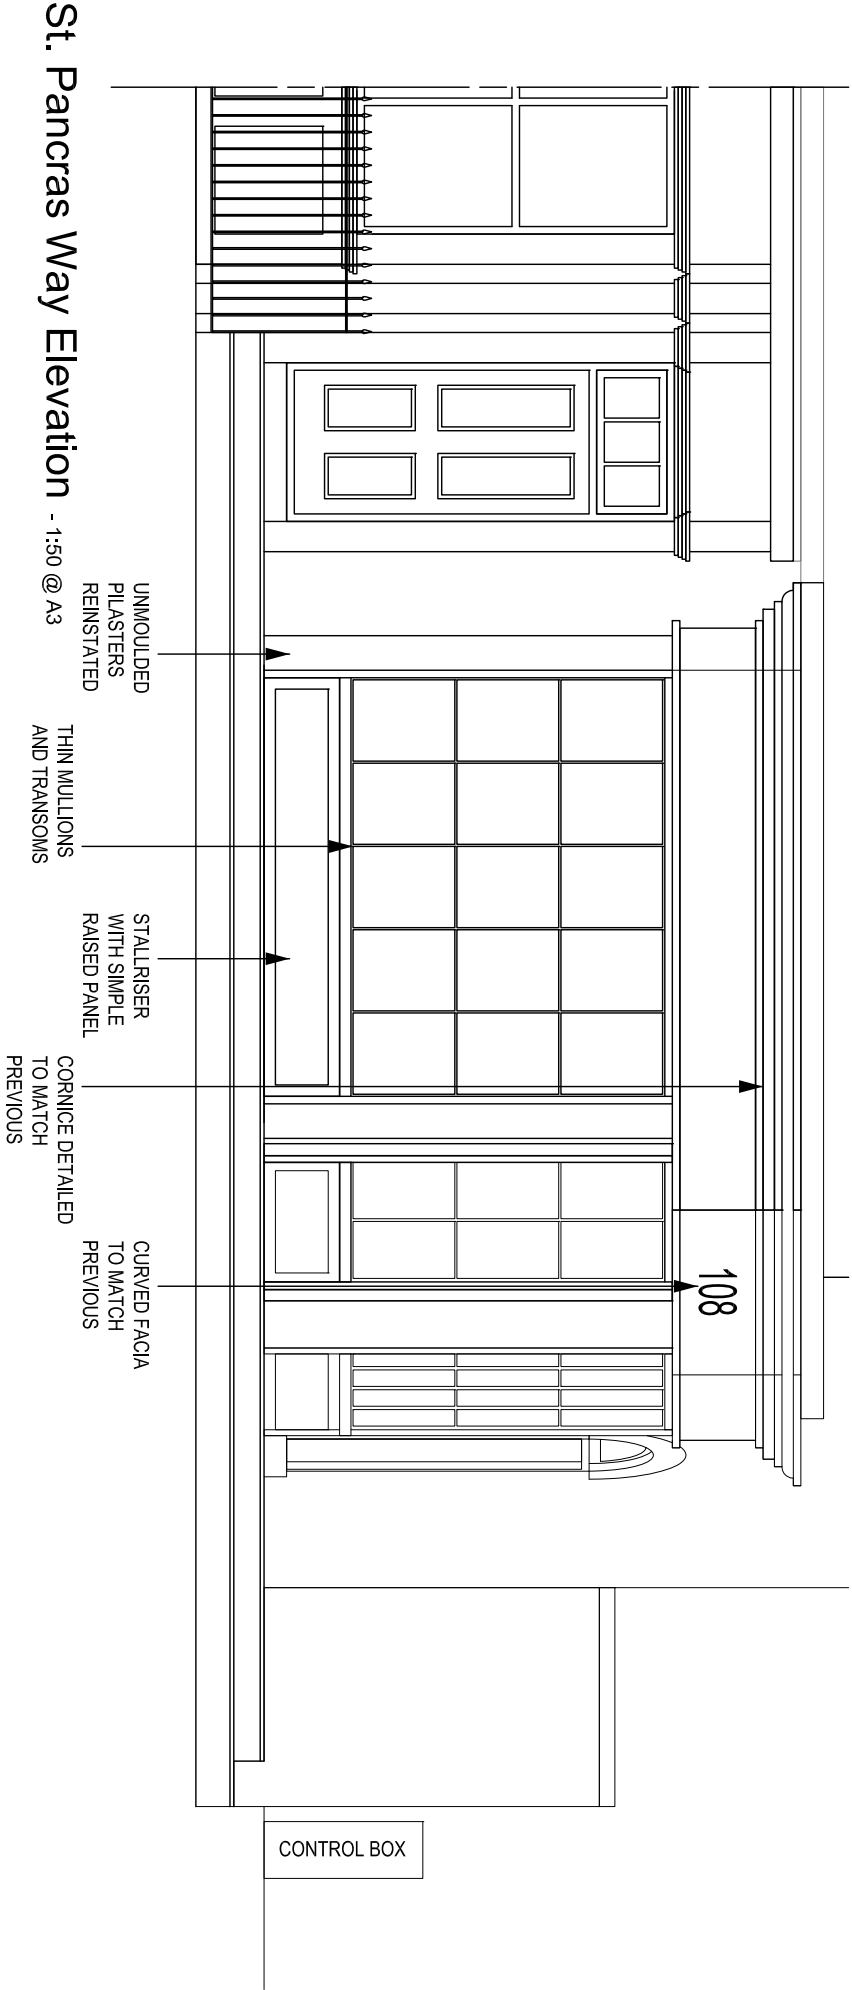

St. Pancras Way Elevation - 1:50 @ A3

Copyright and disclaimer
This drawing is the property of John Rowe-Parr Architects Ltd. It is not to be used for any other purpose without the written consent of John Rowe-Parr Architects Ltd. The drawing is not to be used for any other purpose without the written consent of John Rowe-Parr Architects Ltd. The drawing is not to be used for any other purpose without the written consent of John Rowe-Parr Architects Ltd.

Notes:

1. See attached drawings for details.

Revisions:	
1	Issue for approval

Headlines/Signatures:

For Approval

client:
Mr & Mrs J Rowe-Parr

project:
108 St Pancras Way

title:
Shop front
Front Elevation & Plan

scale:
1:50@A1

drawn by:
W.L.

standard:
May 2014

checked by:
JRP

drawing number:
797_SPW_235

reference:
-

JOHN ROWE-PARR
ARCHITECTS

The Studio, 100 South Street,
London, E1 1AA
Tel: 020 7460 1000
www.jrparchitects.co.uk