

revisions



77TH

FLOOR

(+44) 07515651778


E: amy@77thfloor.com

Project
117 Kentish Town Road, London,
NW1 8PB


Title
Existing Floor Plans

Drawing No	Revision	Scale	Date
157 02		1:100 @A3	May 2014

Do not scale off this drawings. All dimensions to be checked on site prior to beginning works. report immediately in writing to project architect if any discrepancies are found between this drawing and the information recirded on site or give elsewhere.

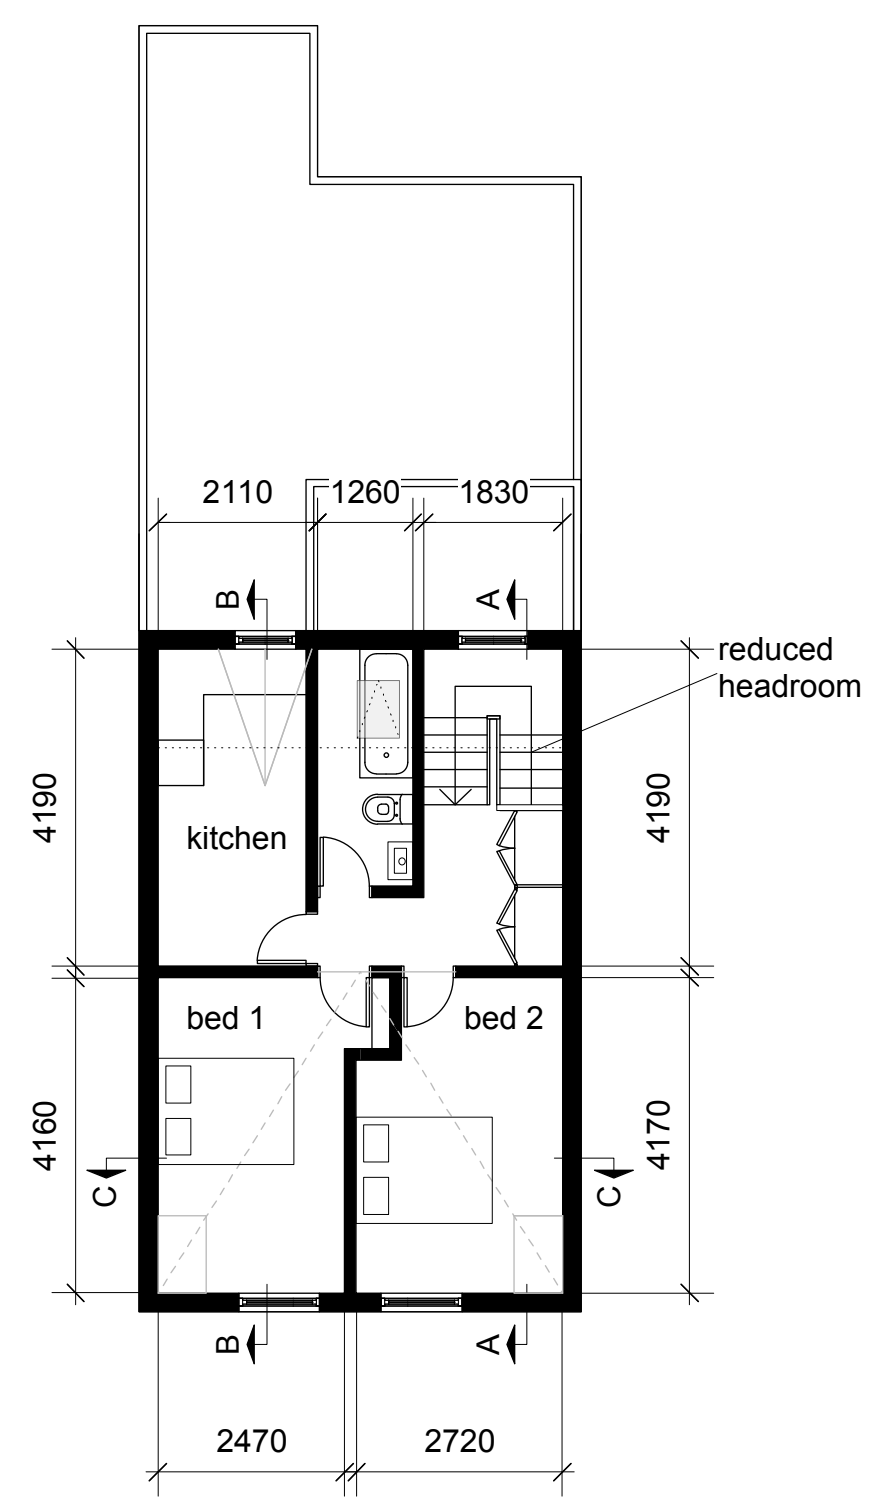

Existing Second floor plan

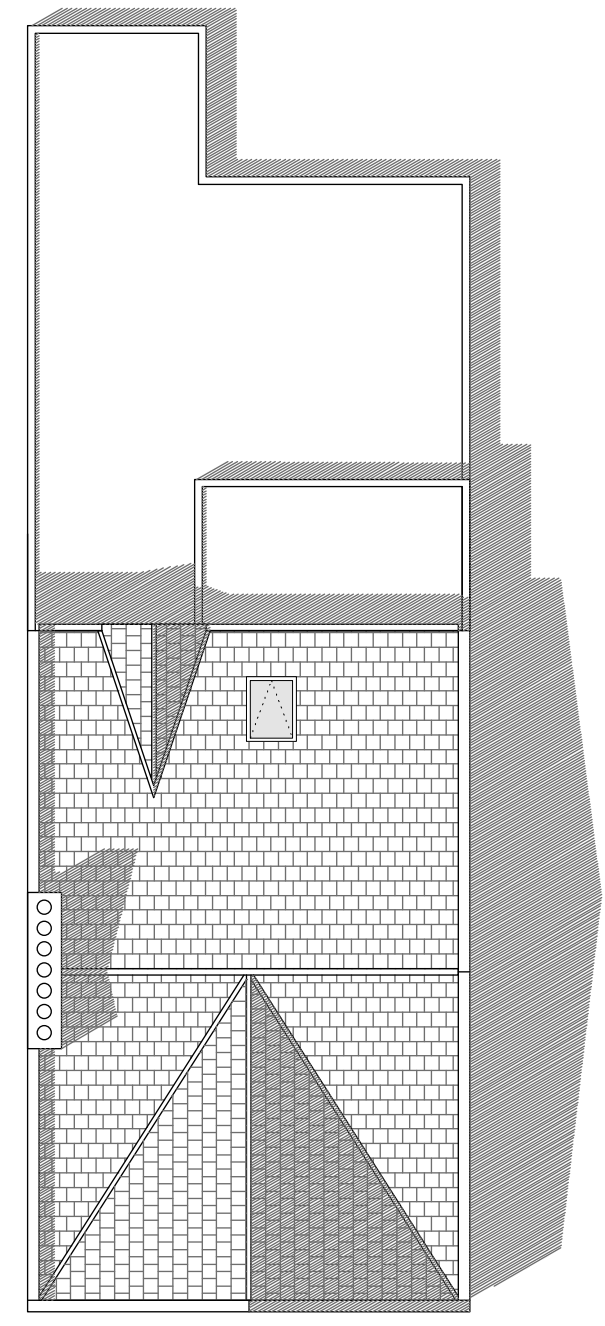

Existing Roof plan