



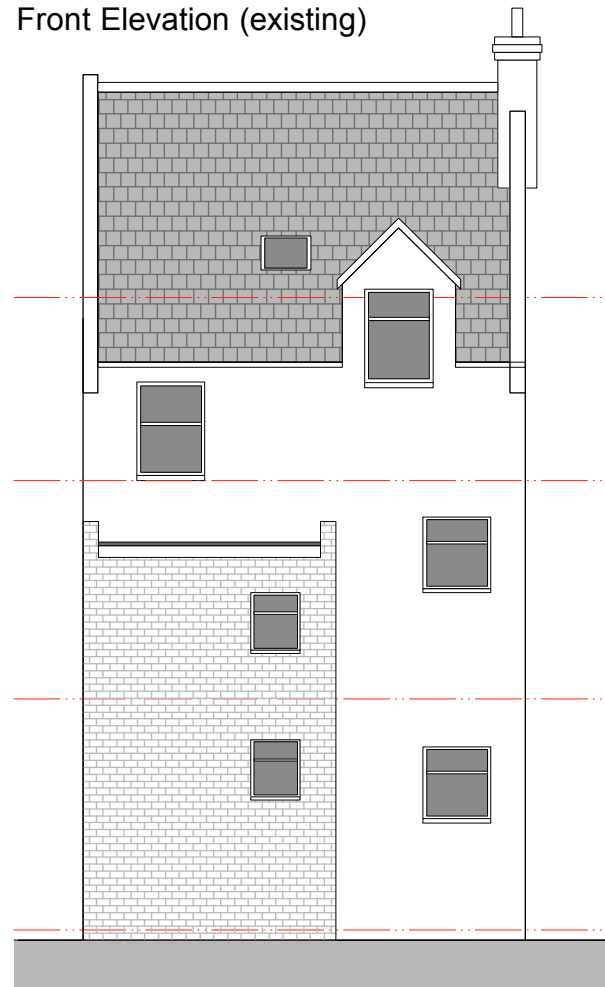

Front Elevation (existing)



Rear Elevation (existing)

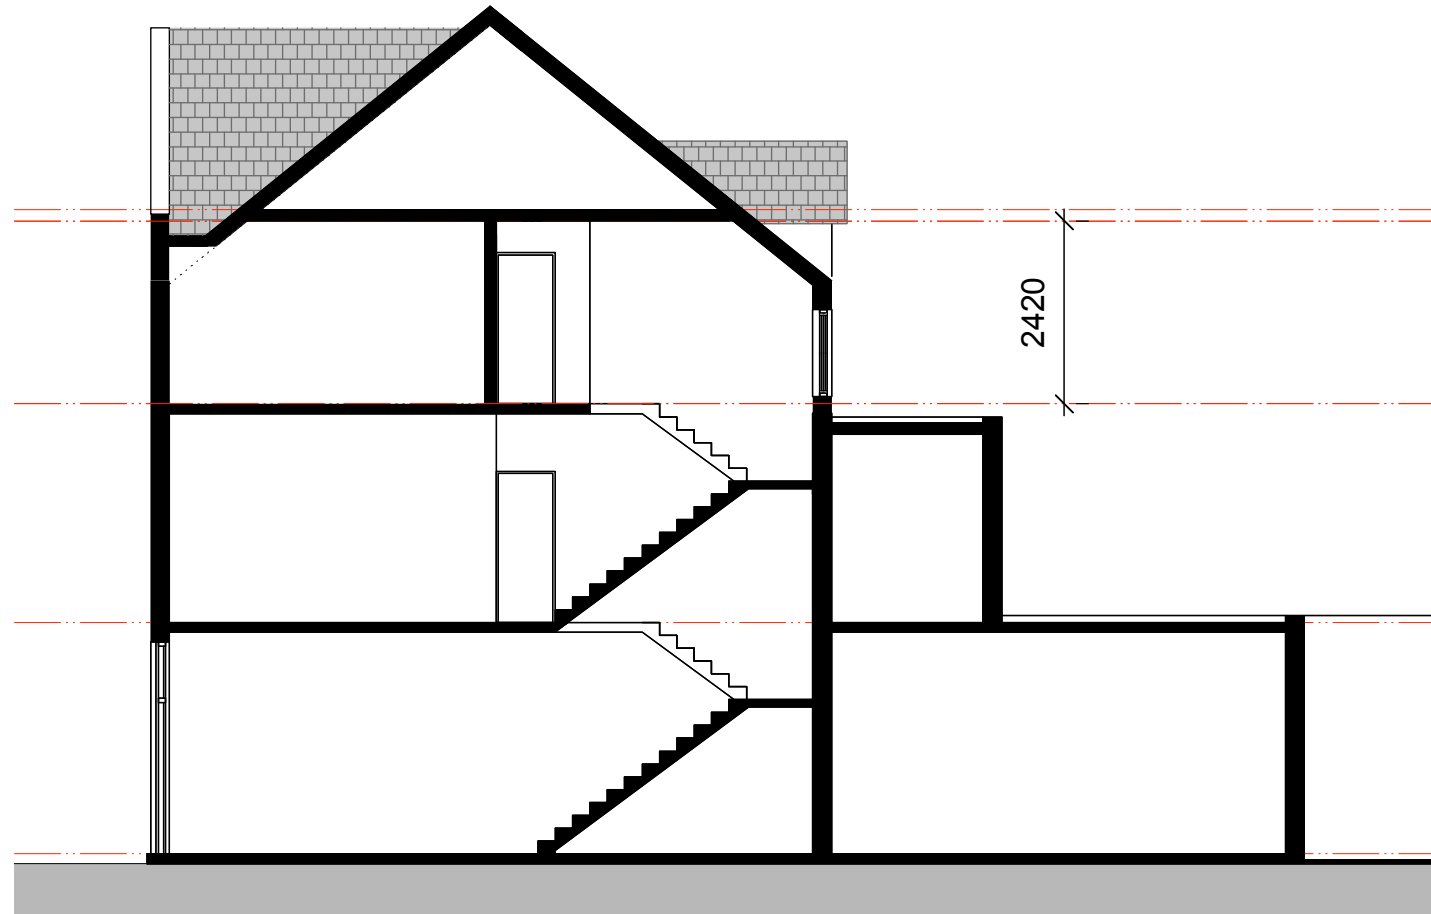

Section A-A (existing)

revisions



**77TH
FLOOR** (+44) 07515651778
E: amy@77thfloor.com

Project
117 Kentish Town Road, London,
NW1 8PB

Title
Existing Elevations & Section

Drawing No	Revision	Scale	Date
157 03		1:100 @A3	May 2014

Do not scale off this drawings. All dimensions to be checked on site prior to beginning works. report immediately in writing to project architect if any discrepancies are found between this drawing and the information recirded on site or give elsewhere.