




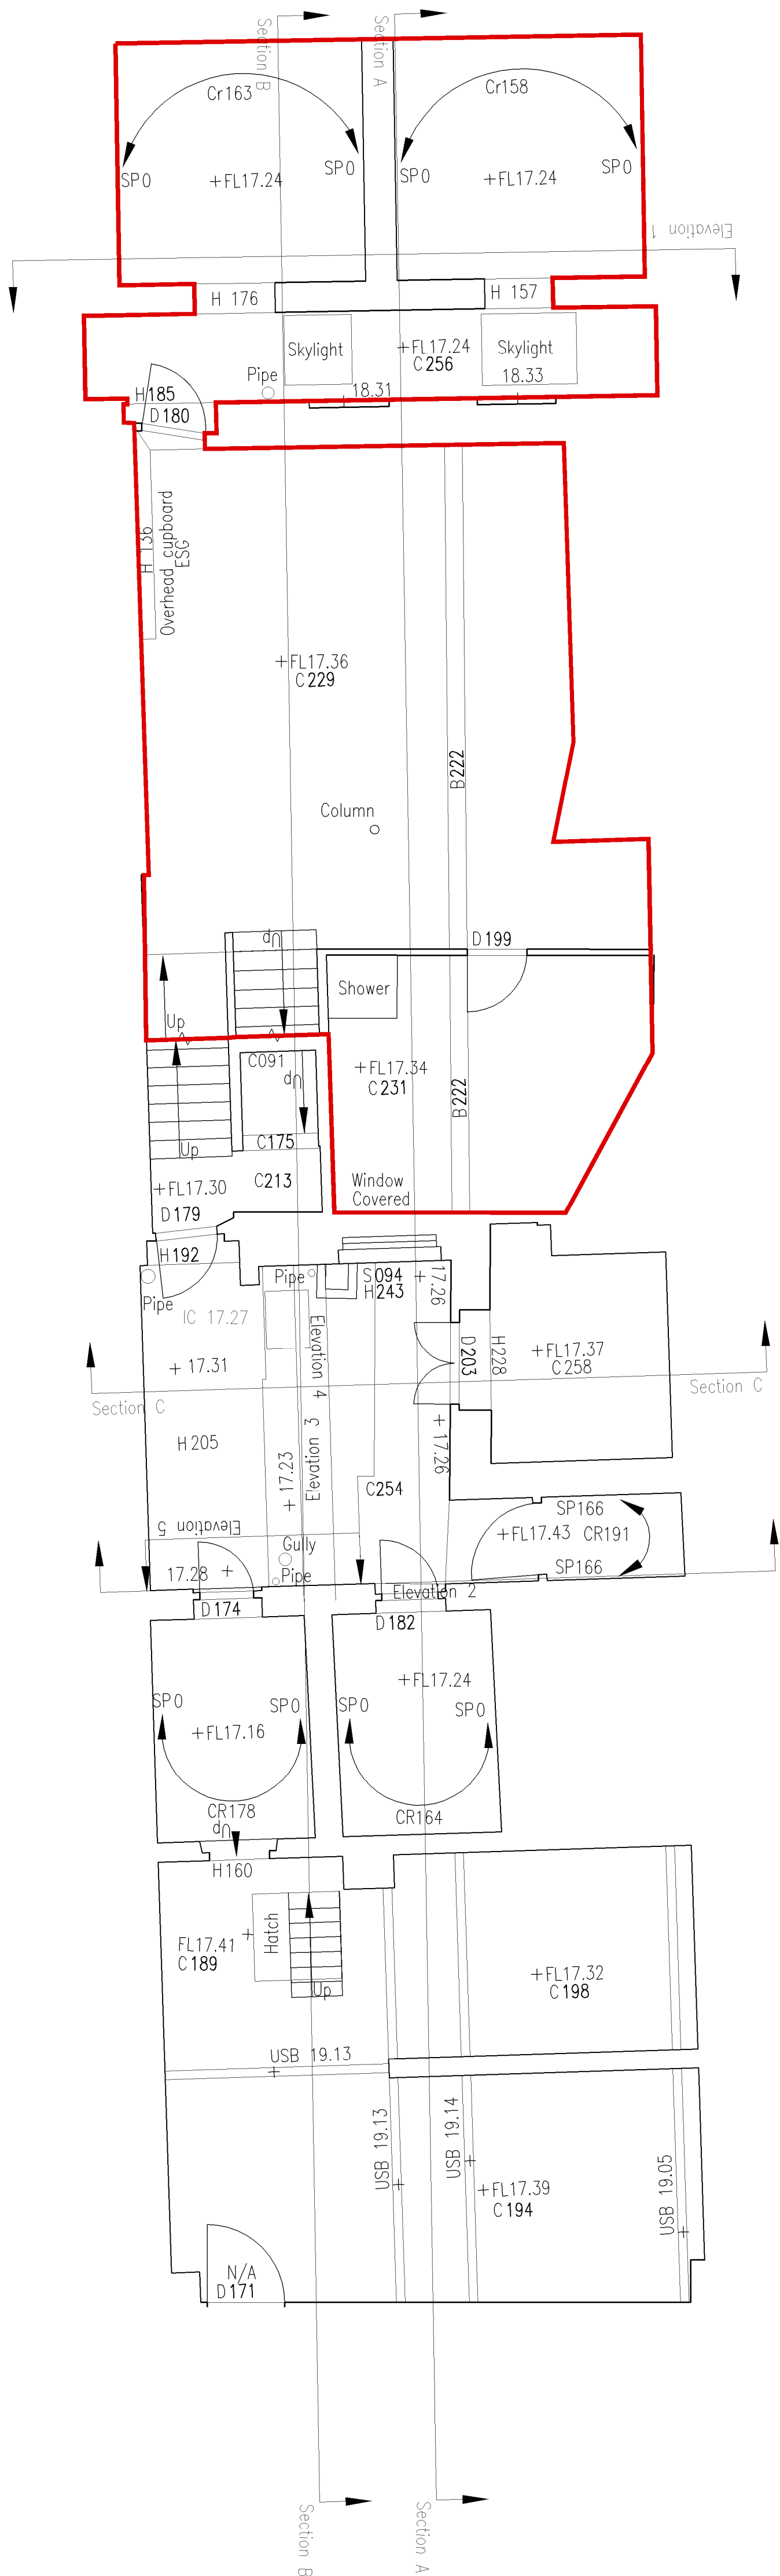

Existing Lower Ground Floor Plan - 1:50 @ A1

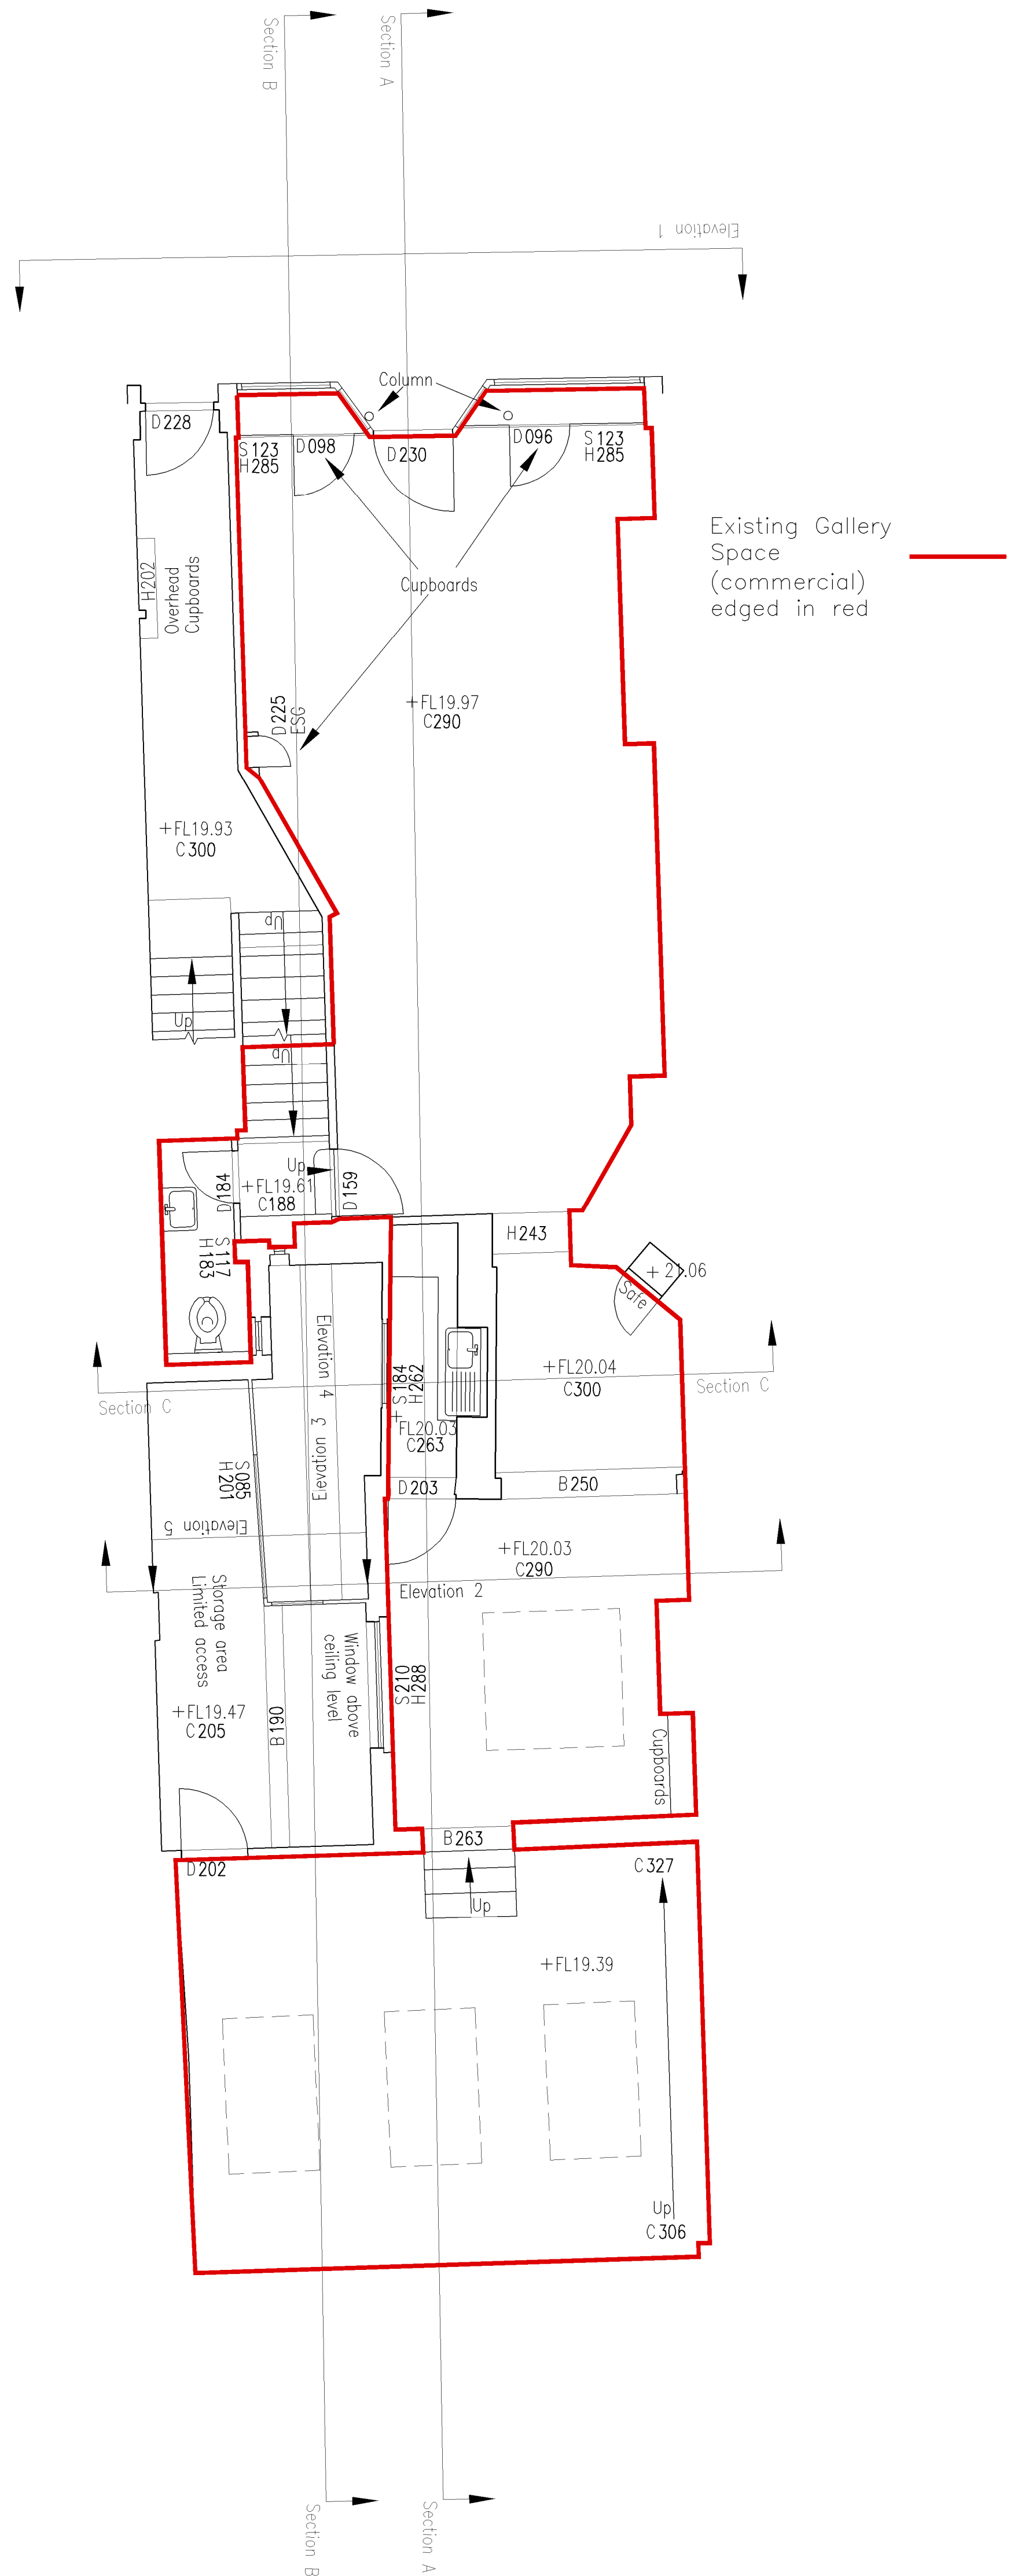

Existing Ground Floor Plan -1:50 @ A1

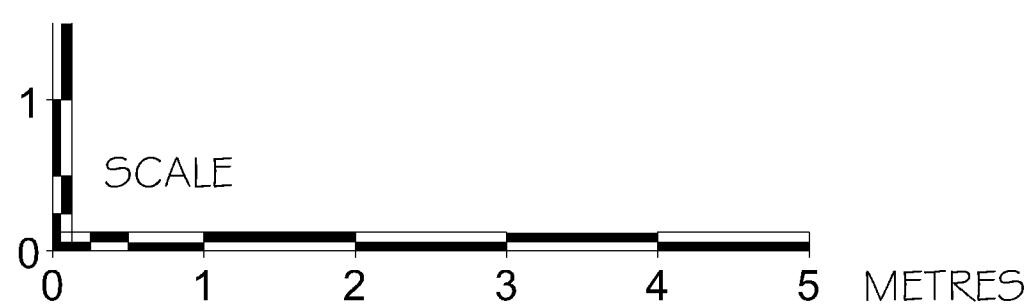

ALL DIMENSIONS APPROXIMATE

SCHEME DESIGN SUBJECT TO
STRUCTURAL ENGINEER /SERVICES ENGINEER,
& PLANNERS COMMENT

FOR PLANNING

| B | 27/05/14 | Section lines added | ST |
| A | 01/05/14 | Extent of exstg gallery space shown in red | ST |

BB PARTNERSHIP LTD
CHARTERED ARCHITECTS

THE TRAFALGAR, 17 REMINGTON STREET, LONDON W1 8SH
TEL : 020 7336 8555 FAX : 020 7336 8777
e-mail : architect@bbpartnership.co.uk

client		J GOLDRING			
project		34 LAMB'S CONDUIT STREET			
drawing		EXISTING LOWER GROUND AND GROUND FLOOR PLAN			
date	scale	1:50 @ A1		drawn by	
03/2014				st	
drg.no.	FCL_003		rev.	A	B

do not scale . check all dimensions on site ©
© 2010 BB PARTNERSHIP LIMITED
ALL RIGHTS RESERVED