




BASEMENT FLOOR NOT ALTERED
SCALE 1:100

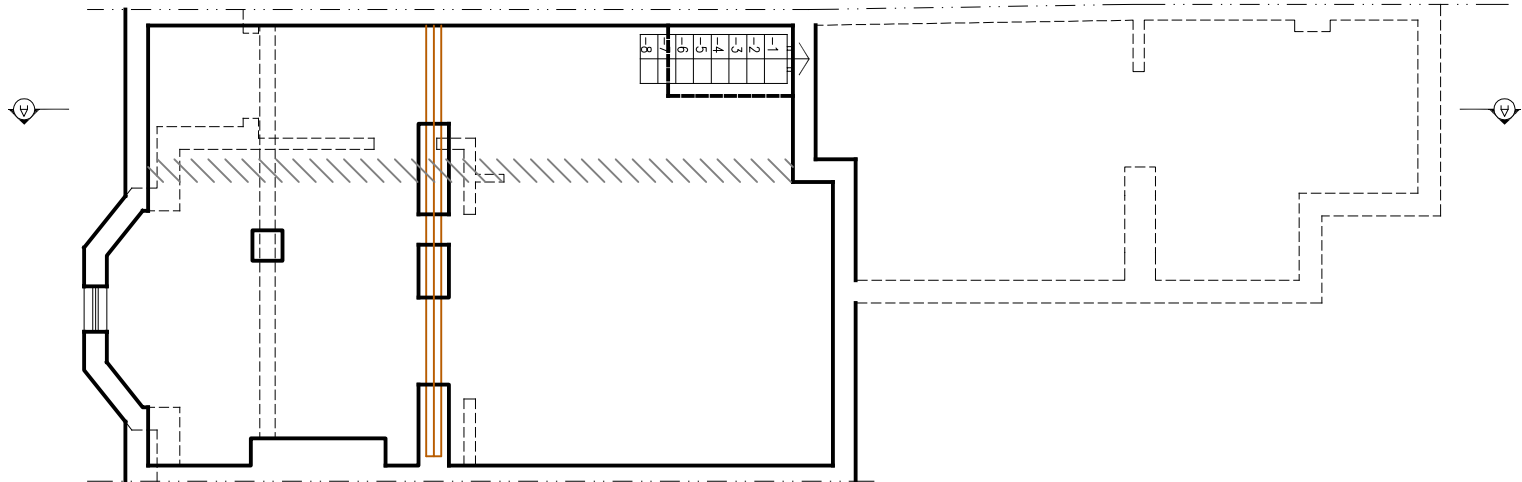


GROUND FLOOR NOT ALTERED
SCALE 1:100

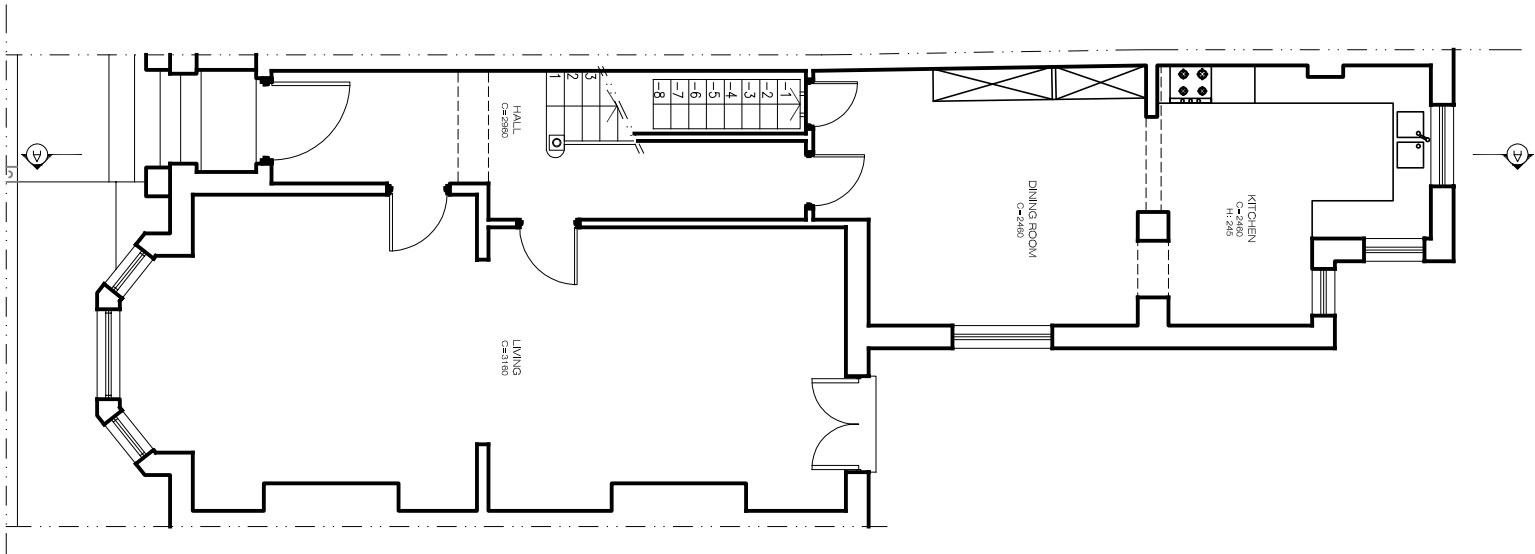


FIRST FLOOR NOT ALTERED
SCALE 1:100

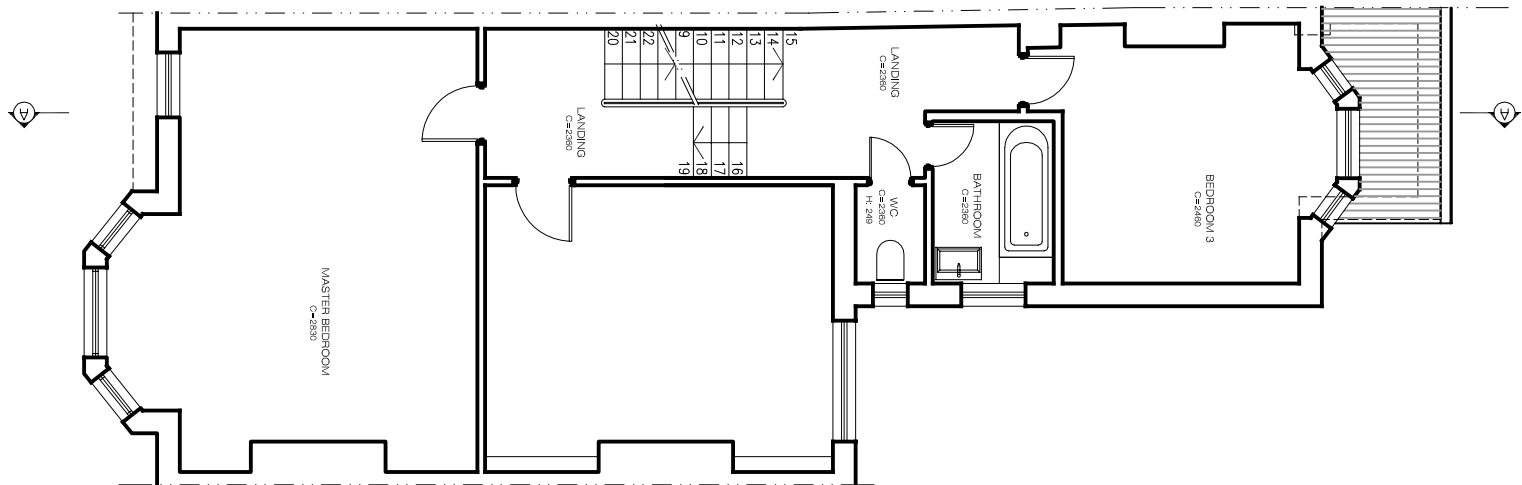


PROPOSAL SECOND FLOOR
SCALE 1:100

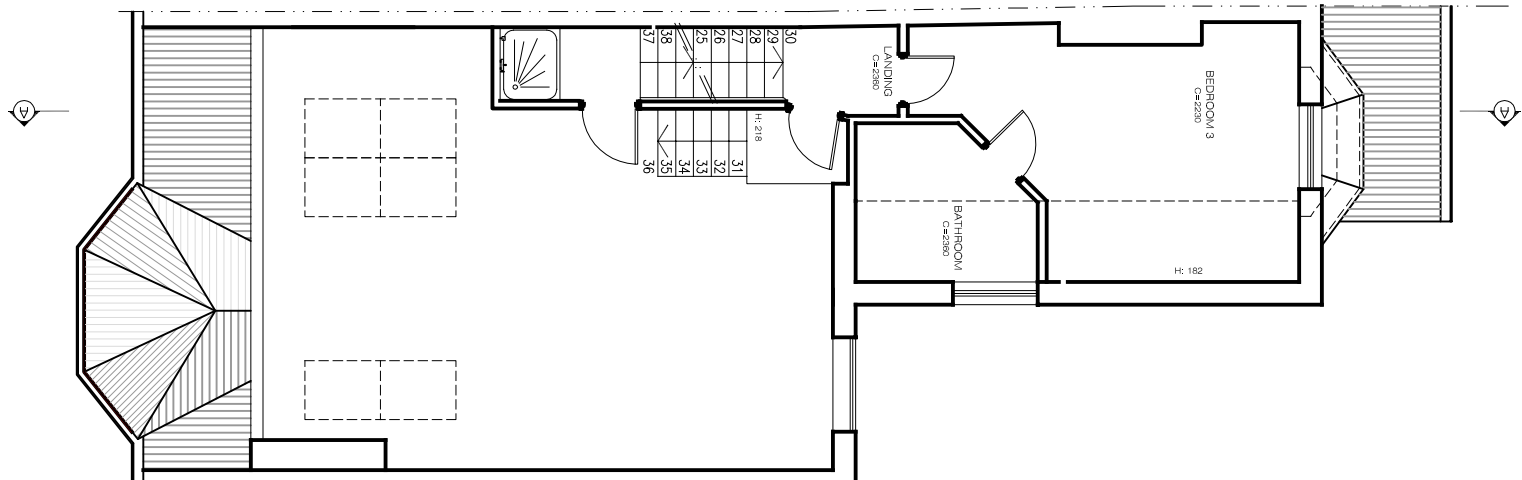


PROPOSAL THIRD FLOOR
SCALE 1:100

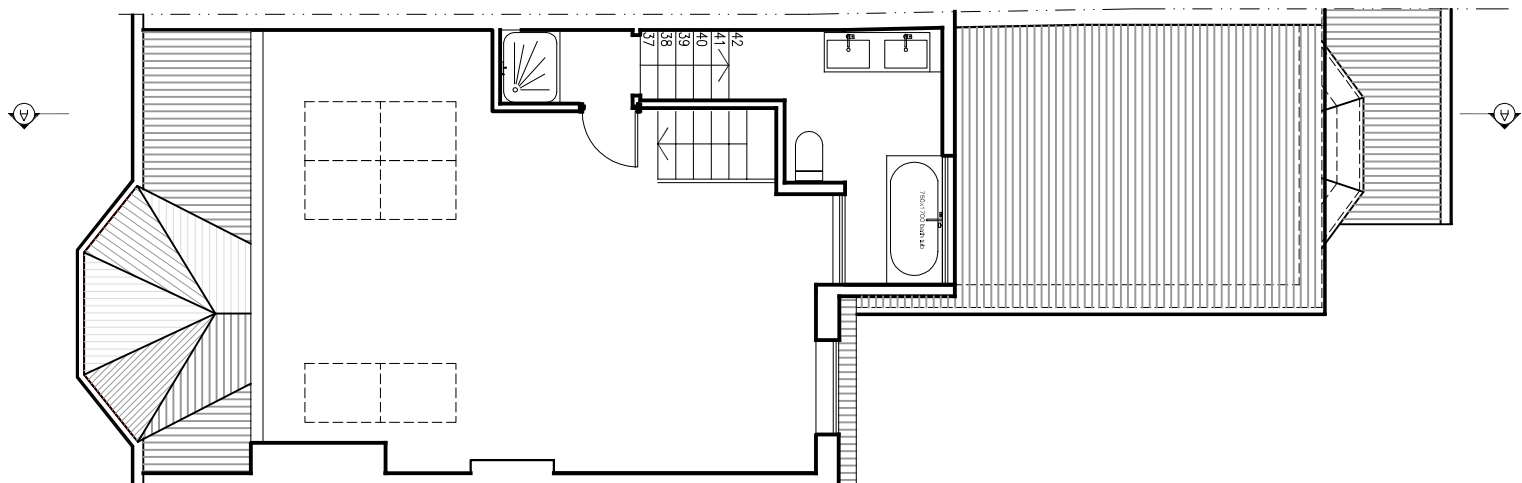


PROPOSAL ROOF LAYOUT
SCALE 1:100

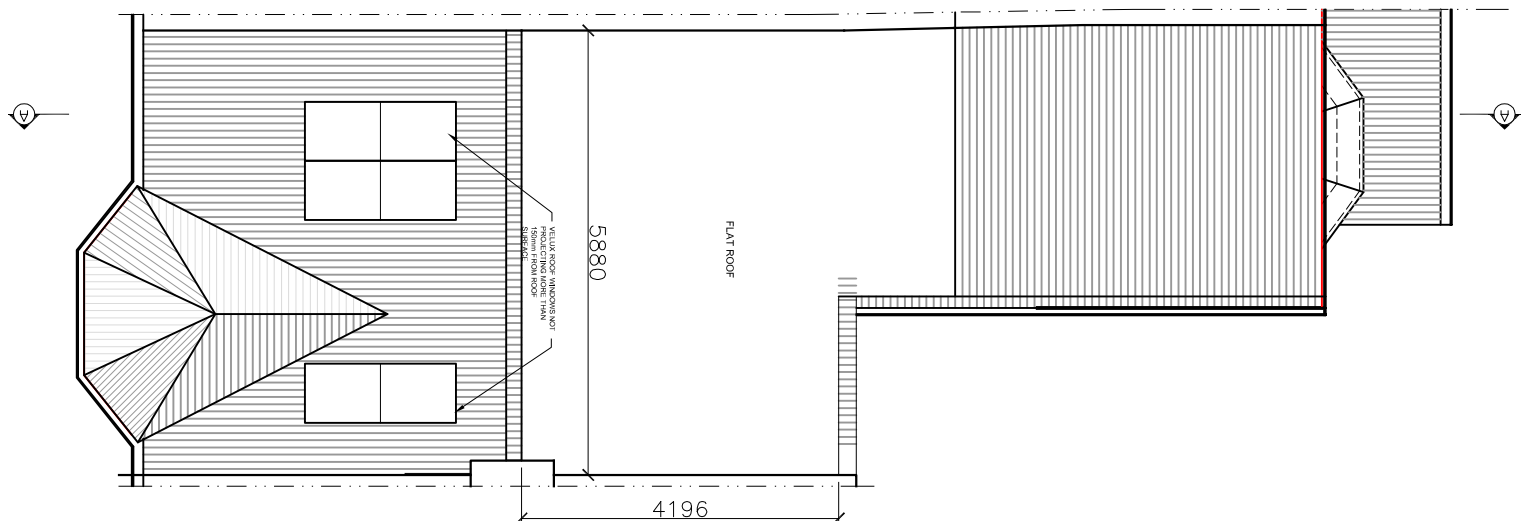

PROPOSED CROSS SECTION A-A
SCALE 1:100

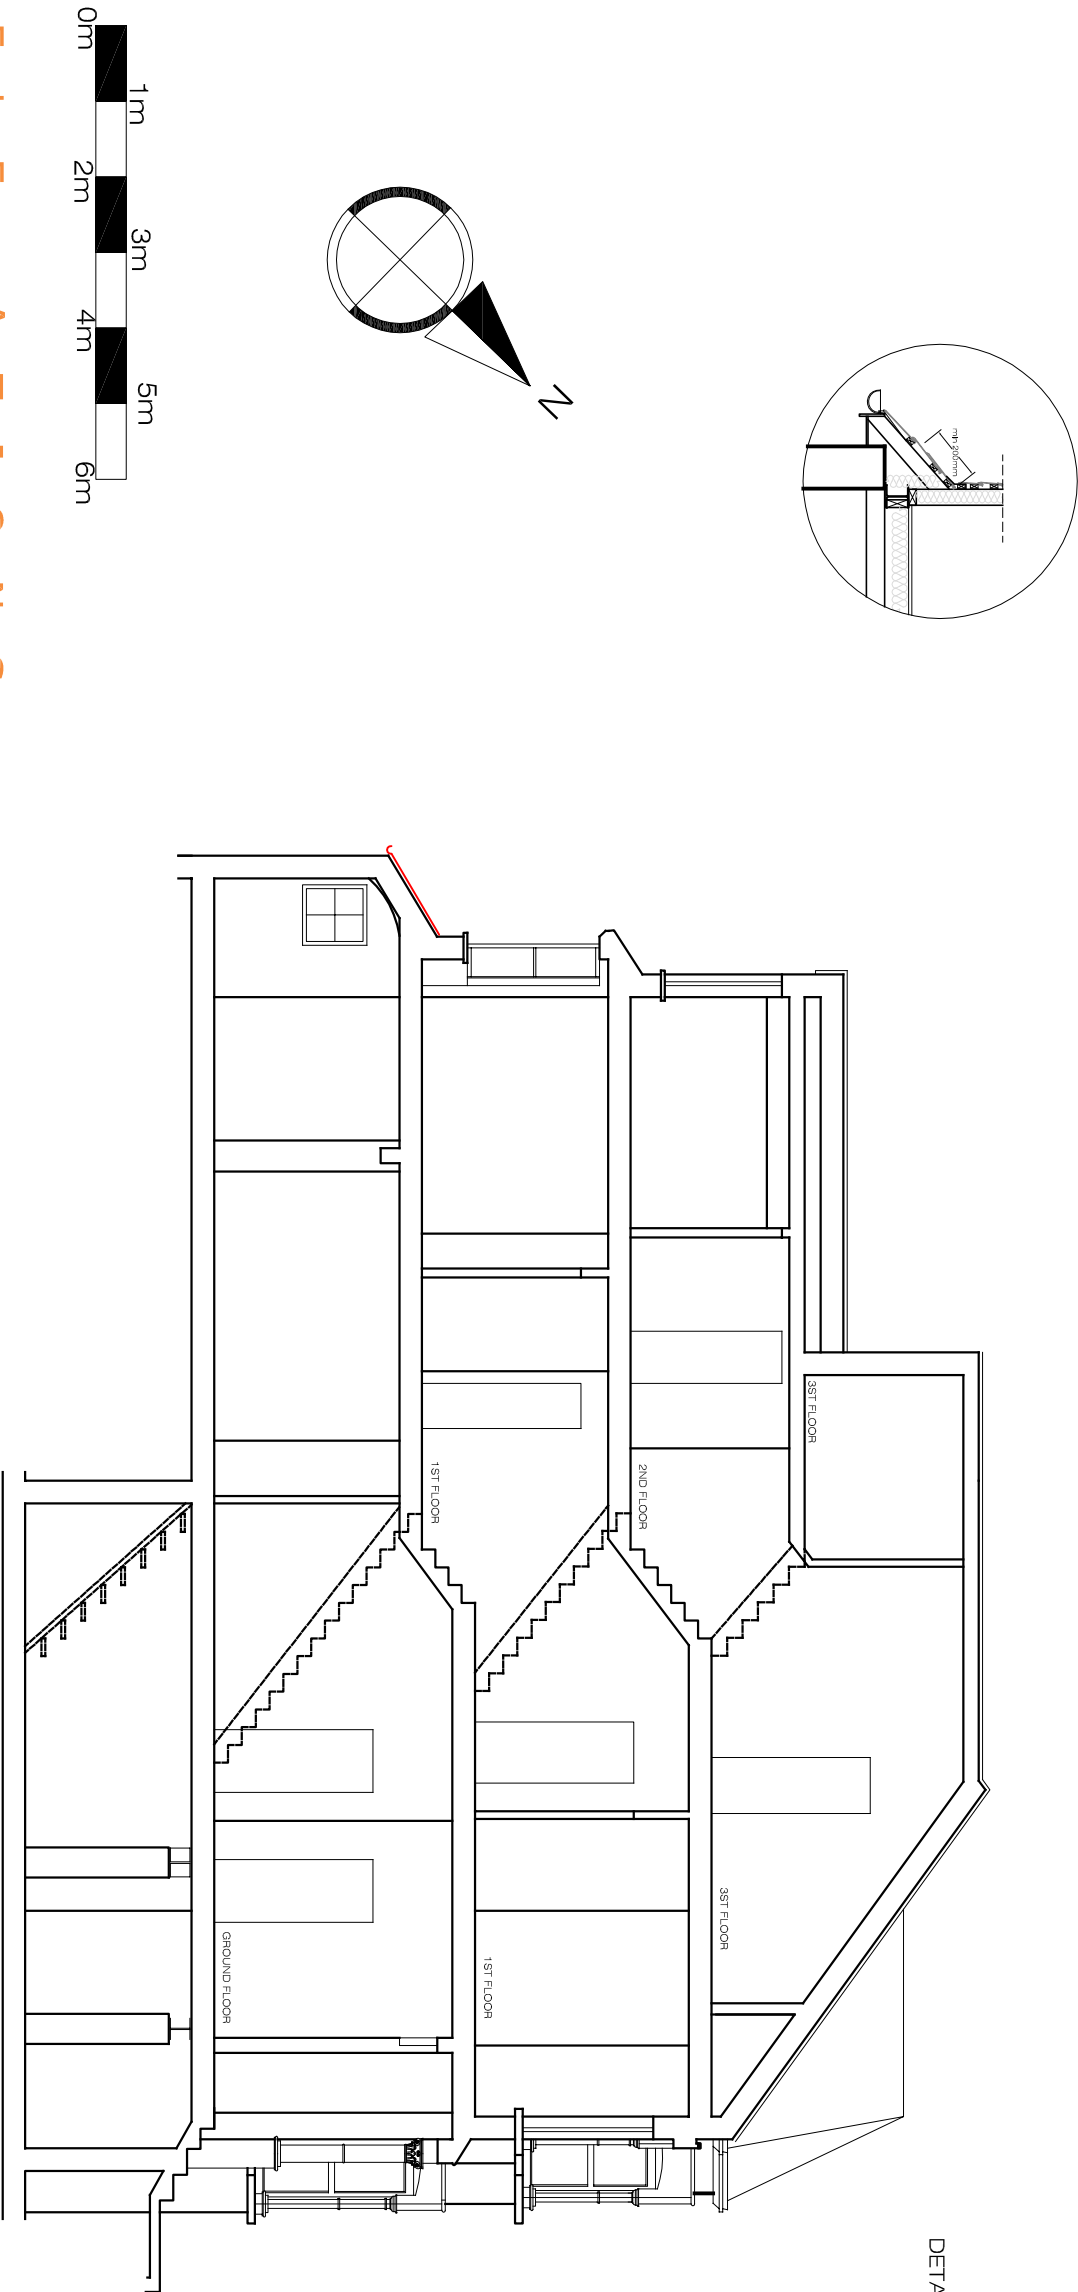

PROPOSED REAR ELEVATION
SCALE 1:100

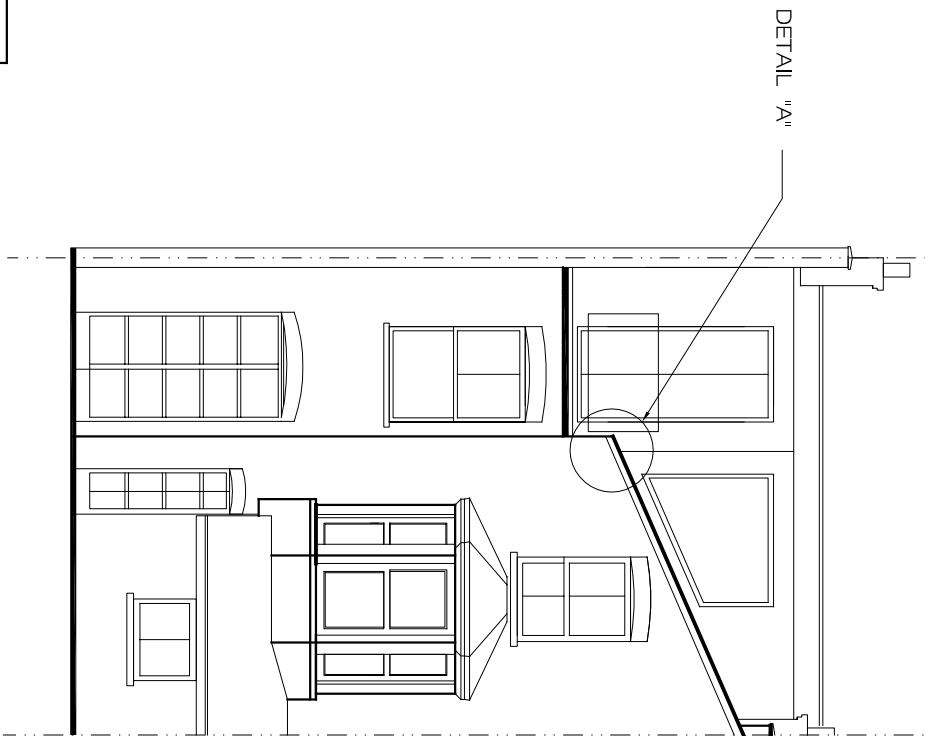

PROPOSED FRONT ELEVATION
SCALE 1:100

