




Proposed Basement

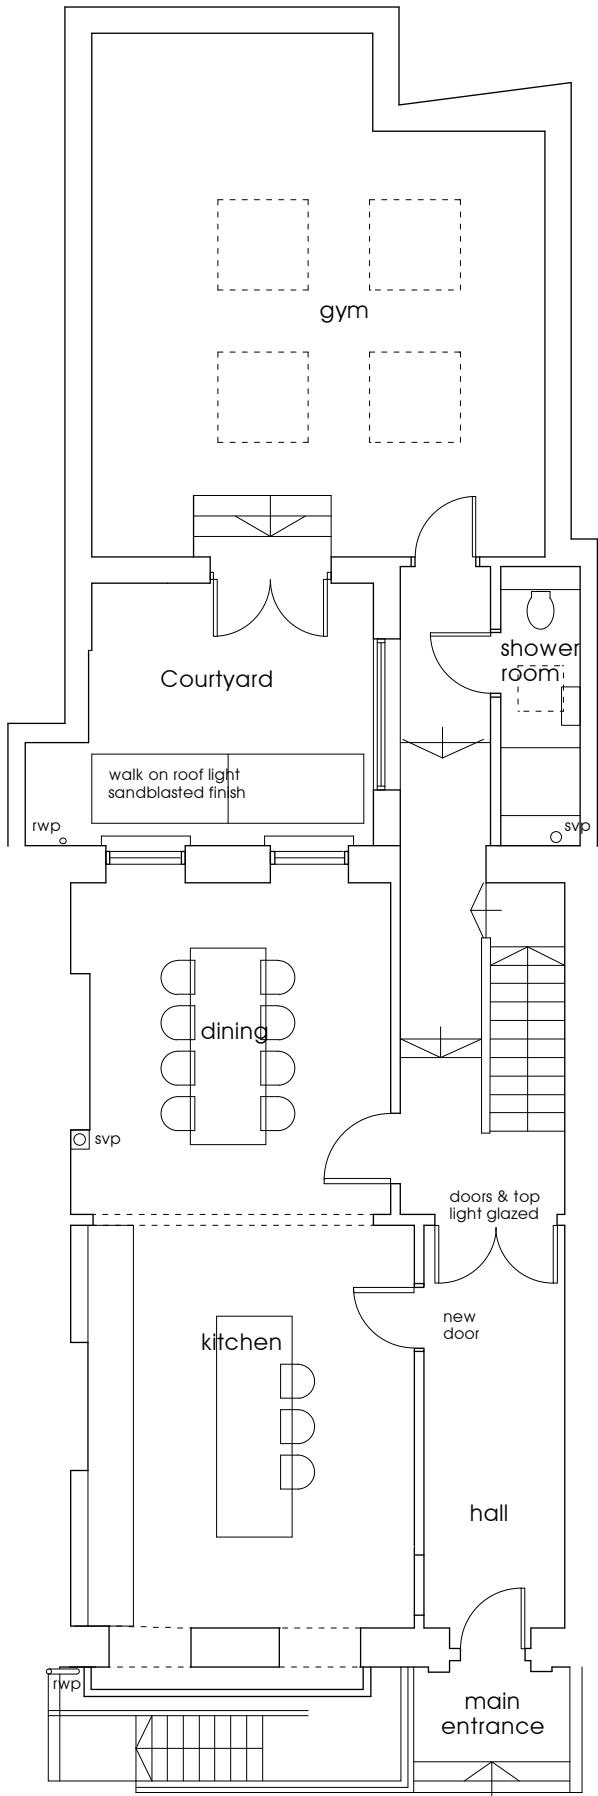


Proposed Ground Floor

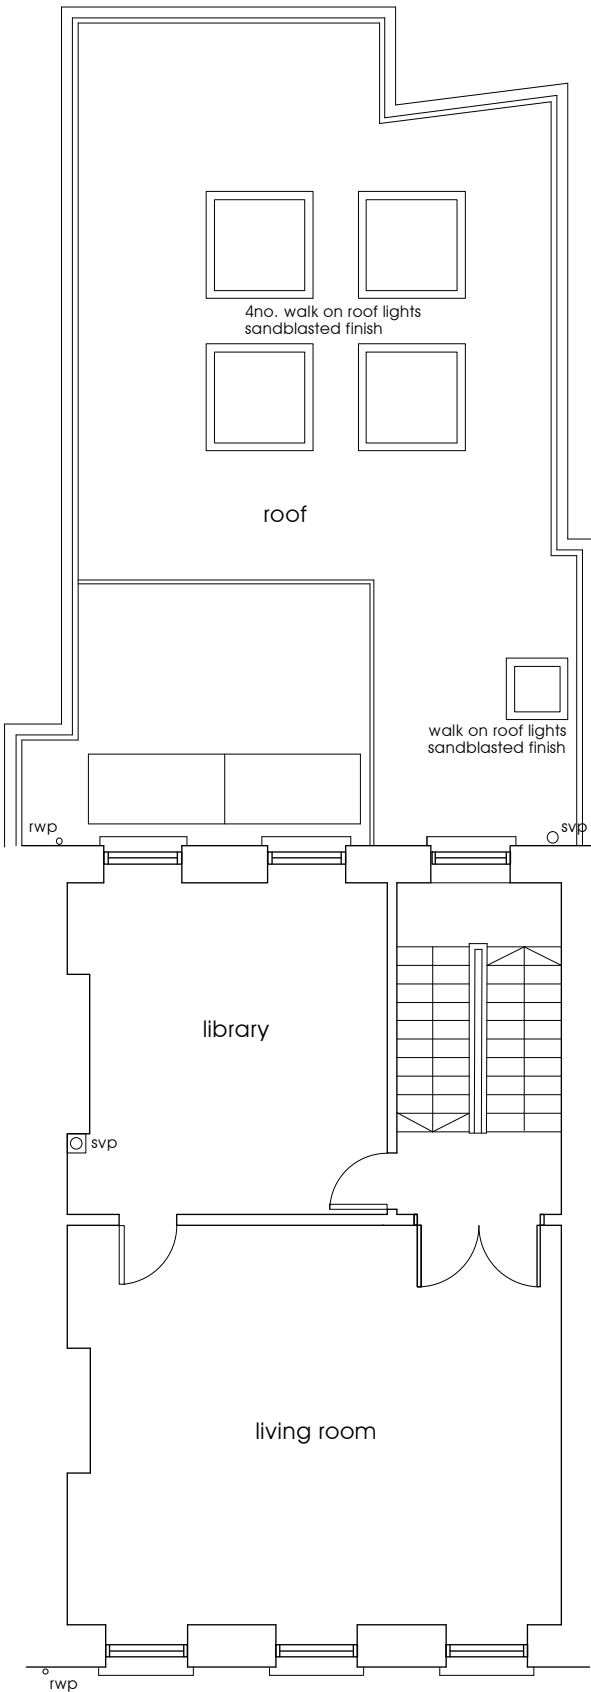



Proposed First Floor

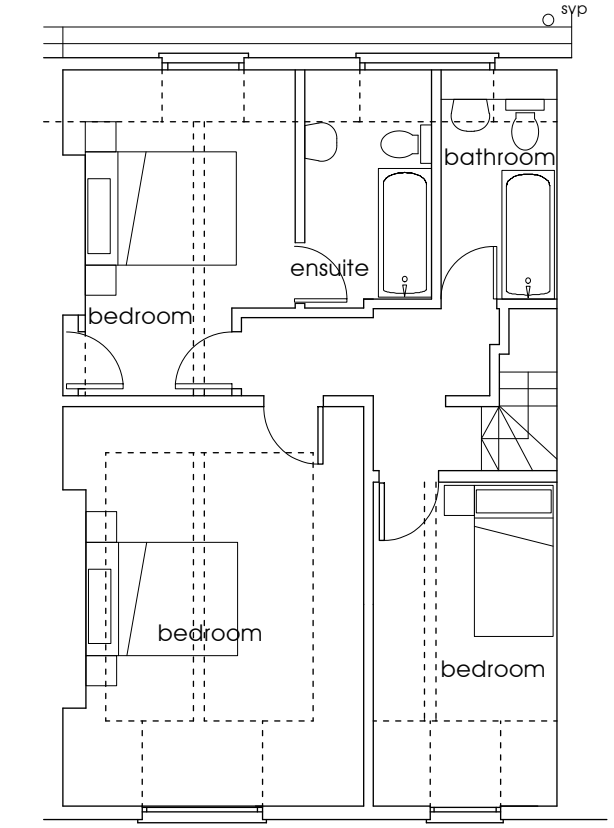

Proposed Third Floor

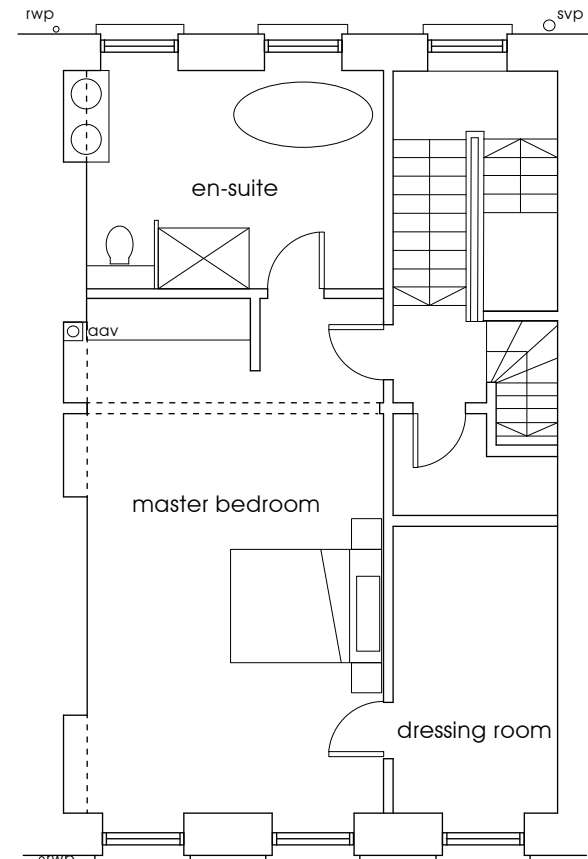

Proposed Second Floor

 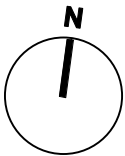

studiohenley ARCHITECTS	Job No.: 700	Date: Sept 2013	Scale: 1:100@A3
		Drawn: CH	
40 Berkeley Square, Clifton, Bristol, BS8 1HP Tel: 0117 927 9721 mail@barlowhenley.co.uk	Drawing Title: Proposed Floor Plans		
Responsibility is not accepted for errors made by others in scaling from this drawing. All construction information should be taken from figured dimensions only.			
Project: 32 PERCY STREET, LONDON	Drawing No.: La204		Revision: E