



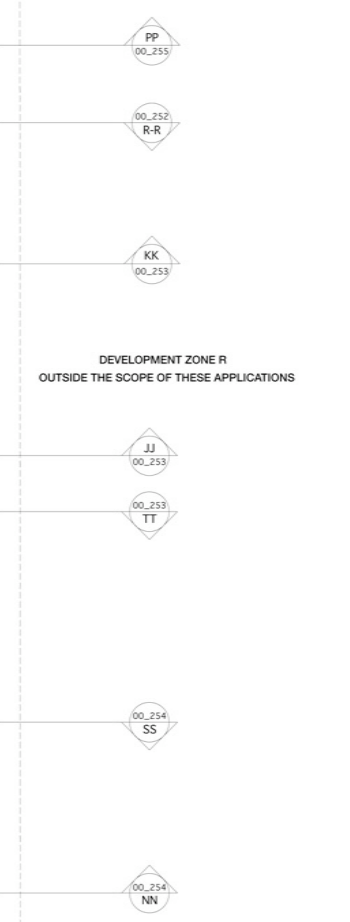

NOTES:

- PROPOSED DRAWINGS ARE BASED ON EXISTING SURVEY INFORMATION PROVIDED BY OTHERS.
- BASEMENTS / TUNNELS / STABLES AND TURNTABLE STRUCTURES ARE INDICATIVE ONLY PENDING FURTHER SURVEY INFORMATION.
- WORKS TO REGENERATION HOUSE, MIDLANDS GOOD SHED AND EAST HANDSIDE CANOPY: NO DETAILED PROPOSALS APART FROM INTERFACE WITH WEST HANDSIDE CANOPY INCLUDING:
 - REPAIR AND MAKE GOOD CAST IRON COLUMNS
 - NEW RAINWATER PIPES
 - NEW WATERPROOFING / FLASHINGS
 - ANY DANGEROUS MASONRY ON EXISTING BRICK WALL TO BE MADE GOOD

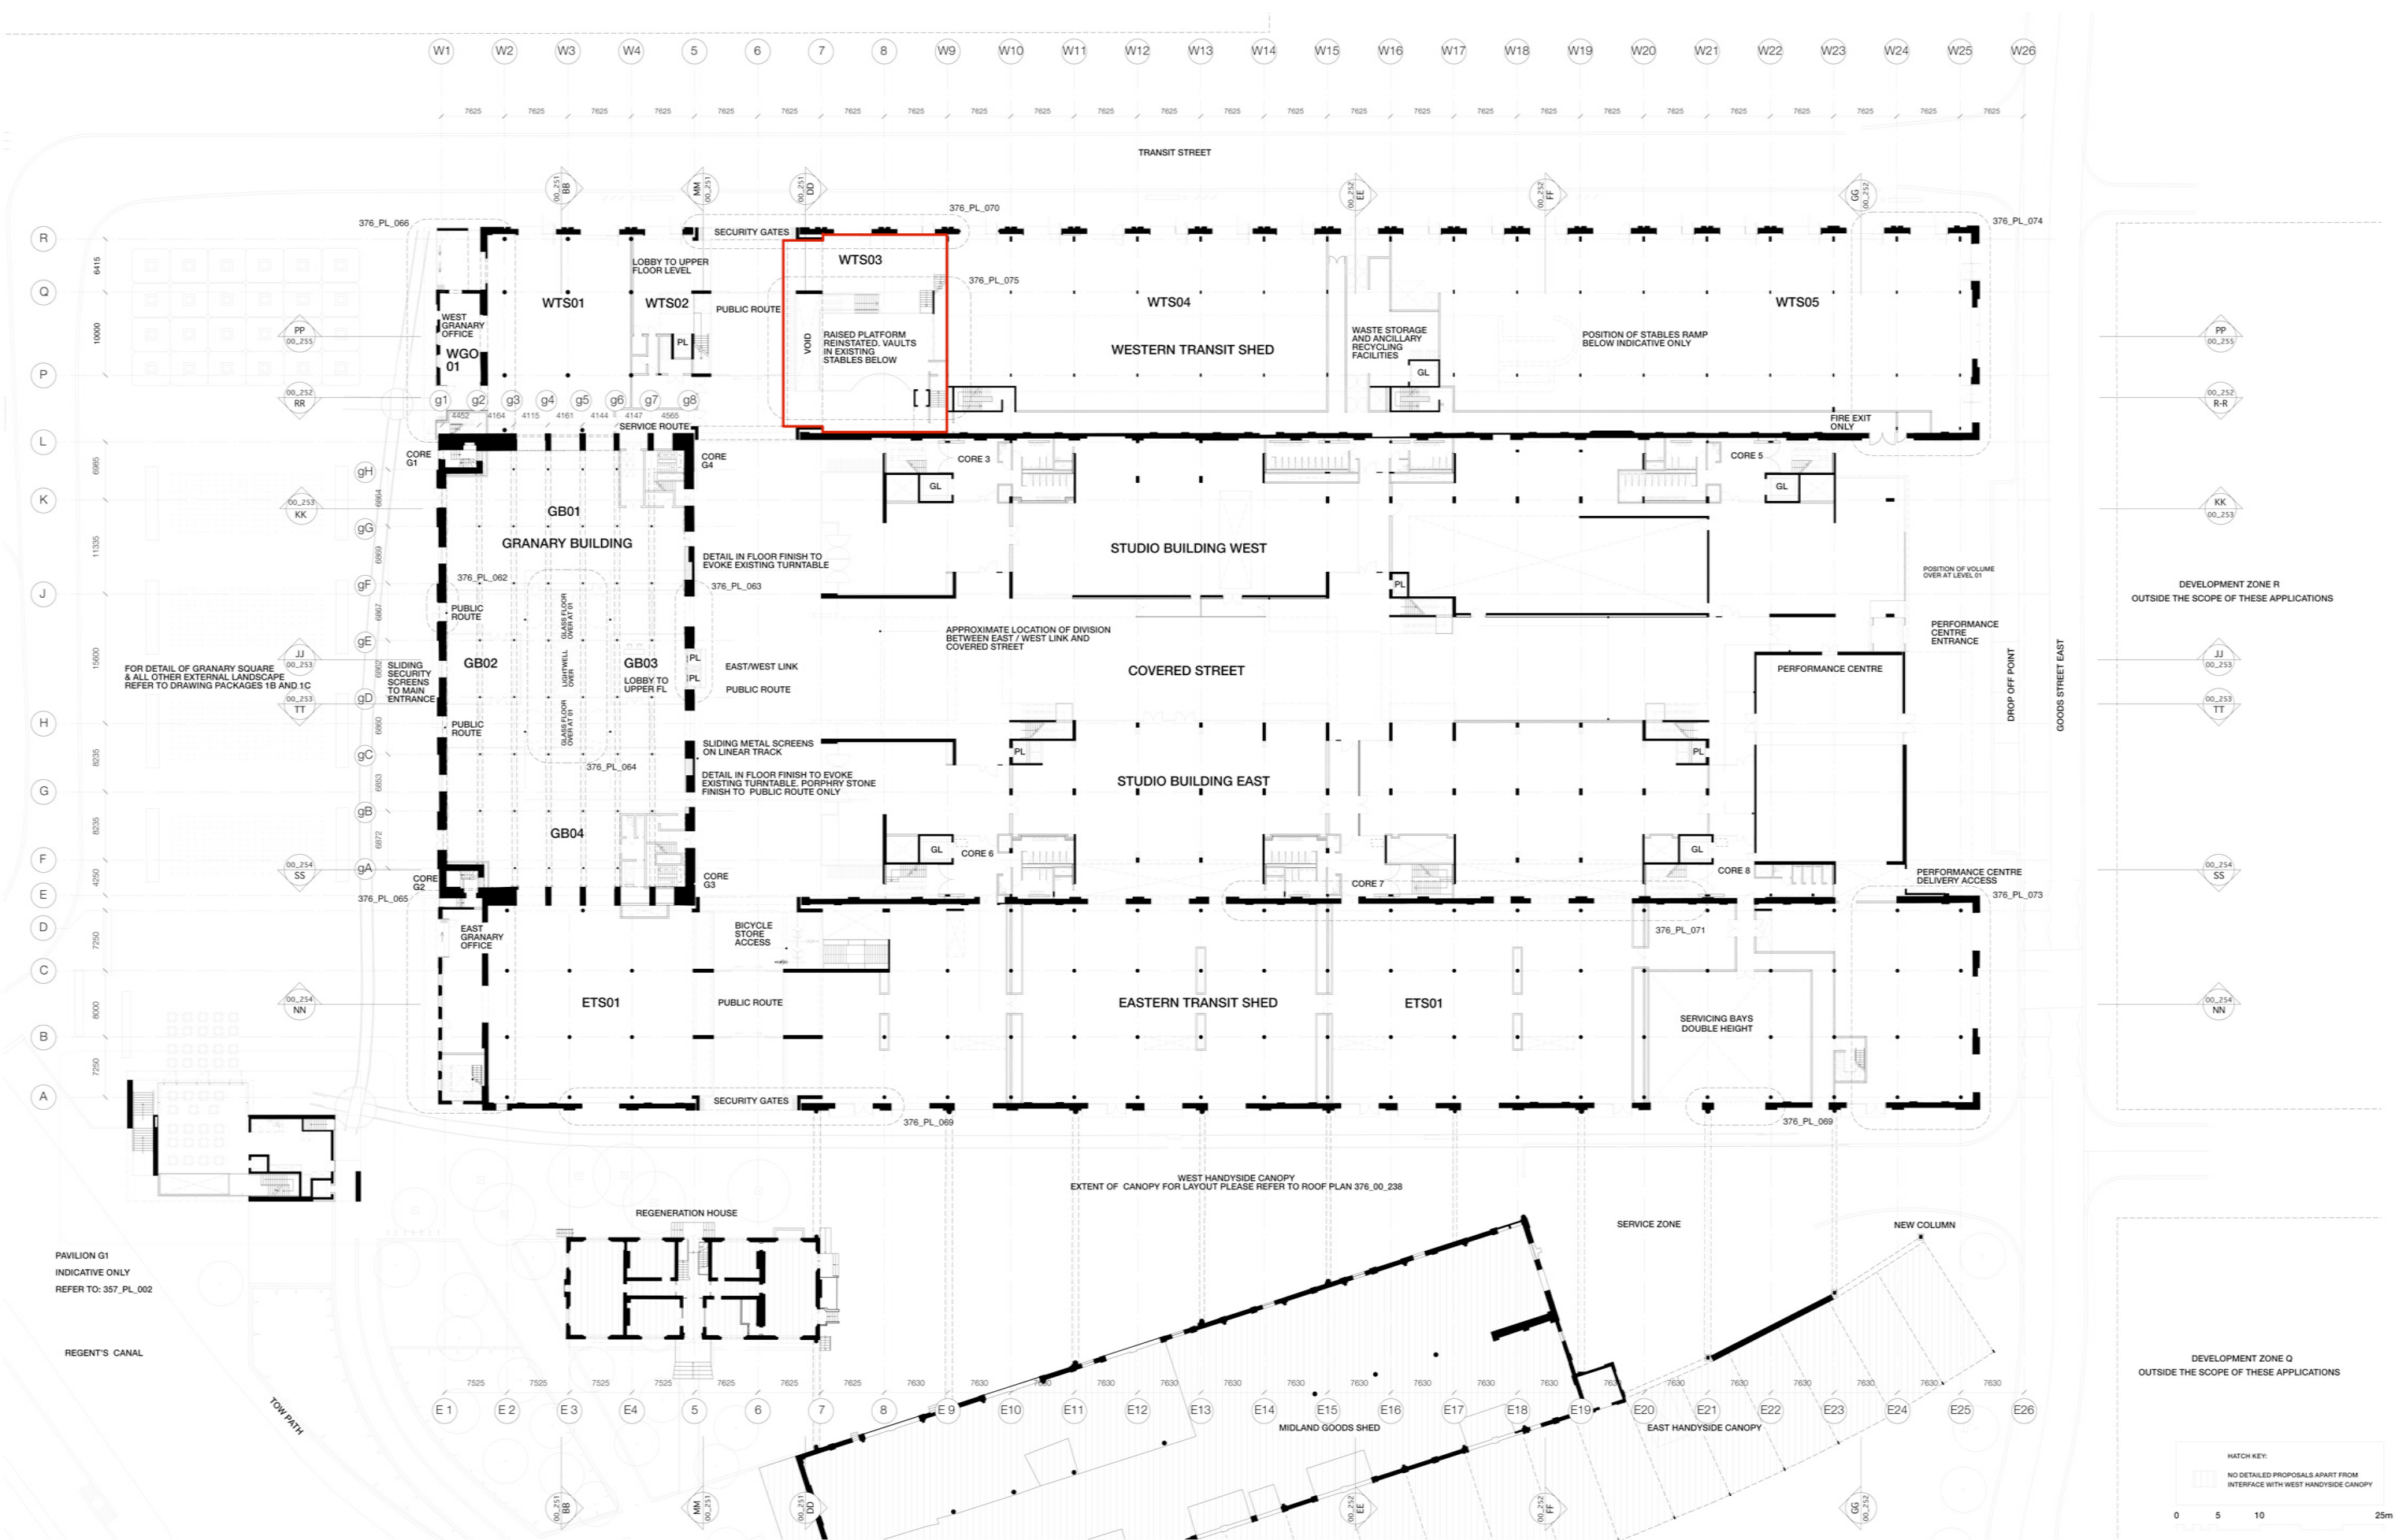

stanton williams		project		drawing title	
26 Granary Street London, W1R 9QJ T 020 7880 6400 F 020 7880 6401		KING'S CROSS CENTRAL EASTERN GOODS YARD		PROPOSED GROUND FLOOR PLAN	
date	scale	status	project number	drawing number	rev.
JULY 2007	1:250 (A3-NTS)	PLANNING	376	PL_034	-
drawn	checked	approved	lead reference		
MF/AM	RW				