


NOTE  
 DO NOT SCALE FROM THIS DRAWING  
 THIS IS A CONCEPT DRAWING AND FORMS THE CONCEPT BRIEF TO THE PROJECT ARCHITECT  
 INFORMATION CONTAINED WITHIN THIS DRAWING IS THE SOLE COPYRIGHT OF  
 TG STUDIO AND IS NOT TO BE REPRODUCED WITHOUT PERMISSION  
 TG STUDIO IS TO BE NOTIFIED IMMEDIATELY OF ANY DISCREPANCIES

REVISION	PLANNING APPLICATION	DATE
A	TITLE BLOCK & SCALE AMENDED	21.10.2013
B	AMENDEMENTS TO DORMER WINDOWS AND MANSARD ROOF	06.11.2013
C	WINDOW ADDED	24.02.2014
		15.04.2014

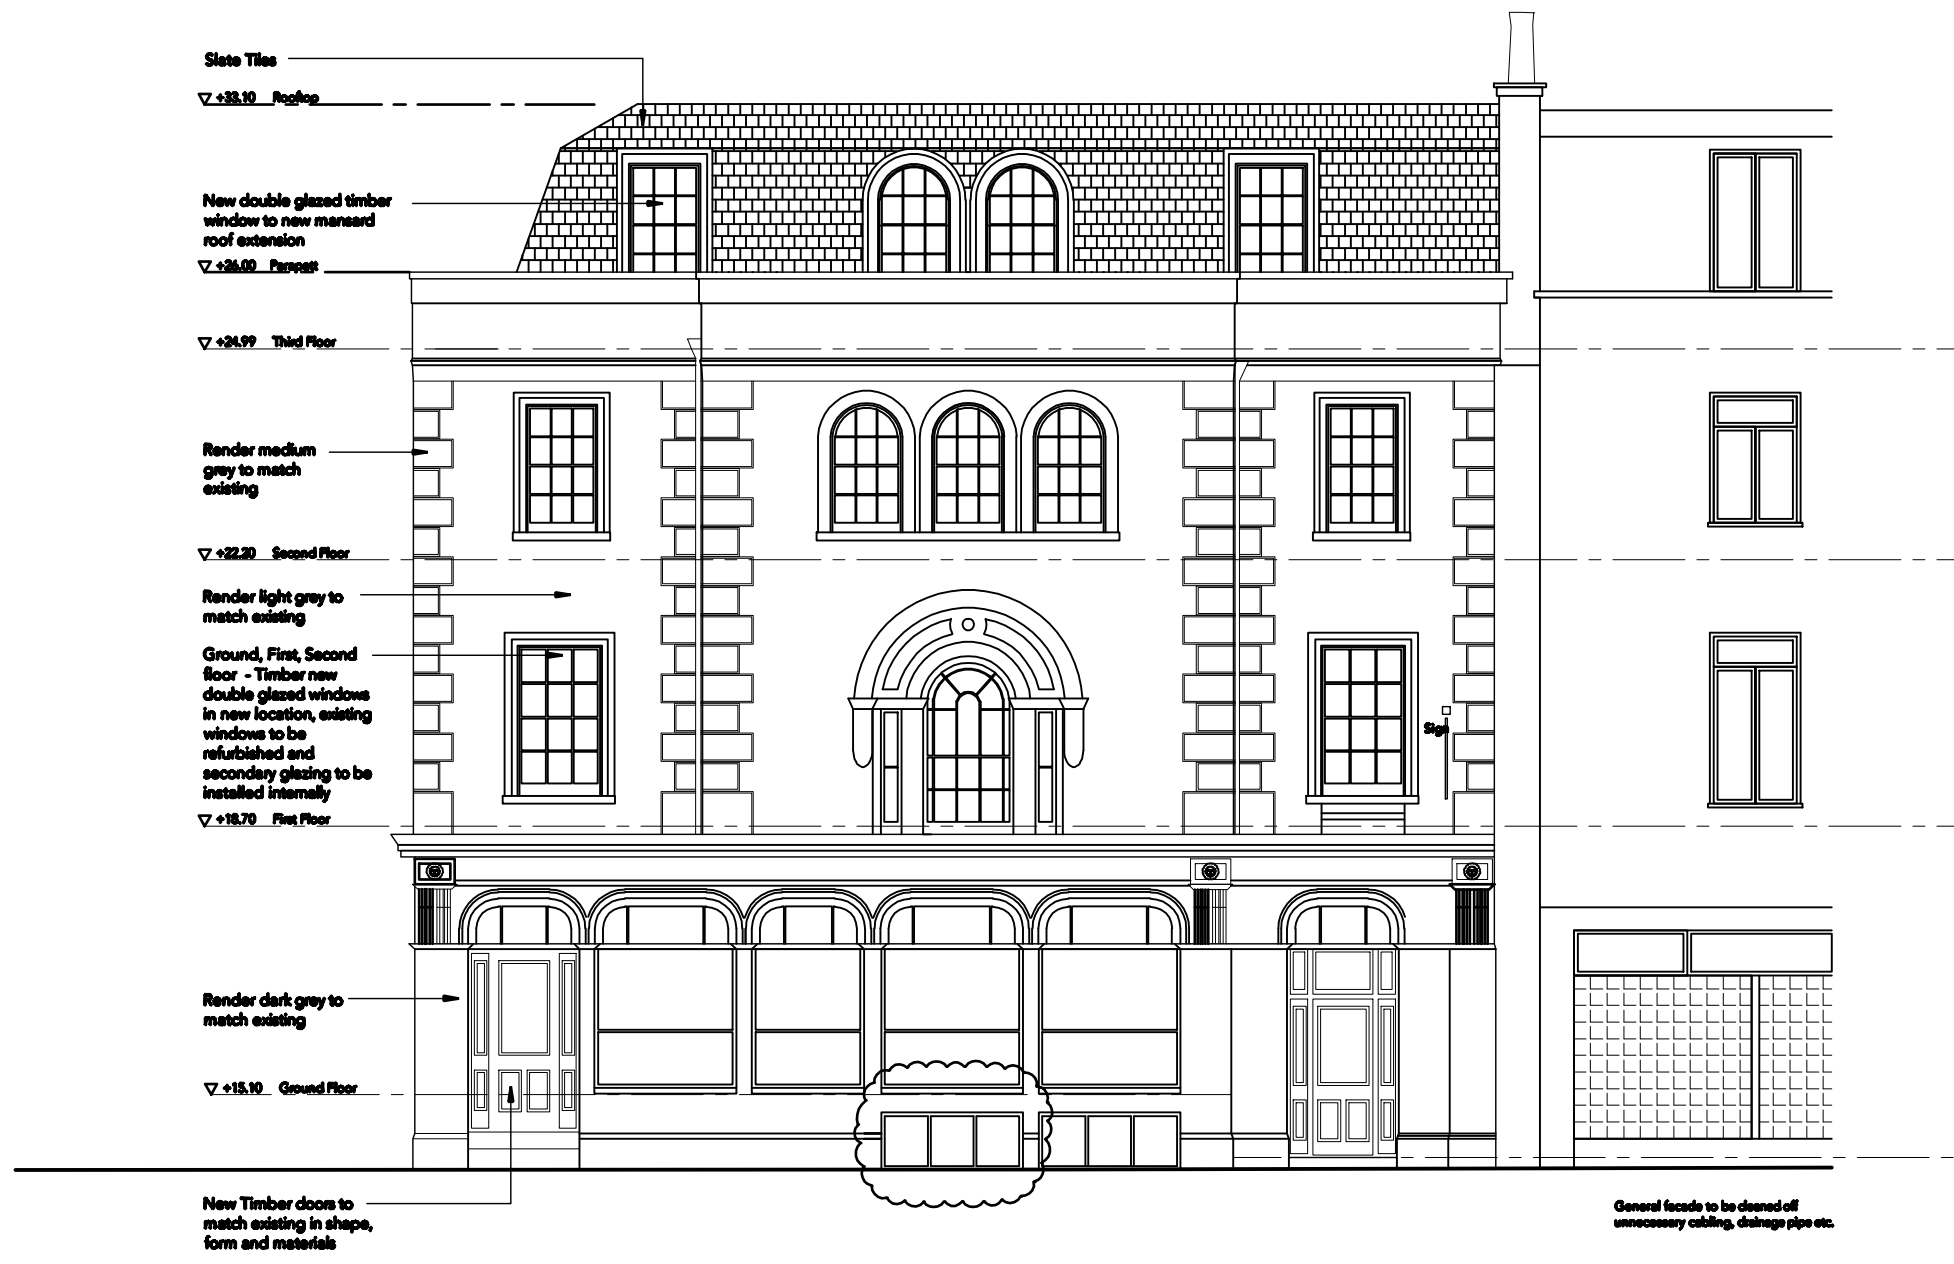

1 Proposed North Elevation  
 scale 1:100



**TG**  
**STUDIO**  
 Architecture & Interior Design  
 10 RATHBONE PLACE LONDON W1T 1HP T 020 7686 3828 F 020 7686 5697 WWW.TG-STUDIO.CO.UK

PROJECT  
 2 BRITANNIA STREET  
 WC1X 9JE

DRAWING  
 PROPOSED NORTH ELEVATION

DATE 2013.10.21 DRAWN BY WL CHECKED BY TG

STATUS PLANNING SCALE @ A3 1:100 @ A3

DWG NO. EL-121 REF C