




DATUM 92.00m A.O.D.  
SOUTH GARDEN ELEVATION

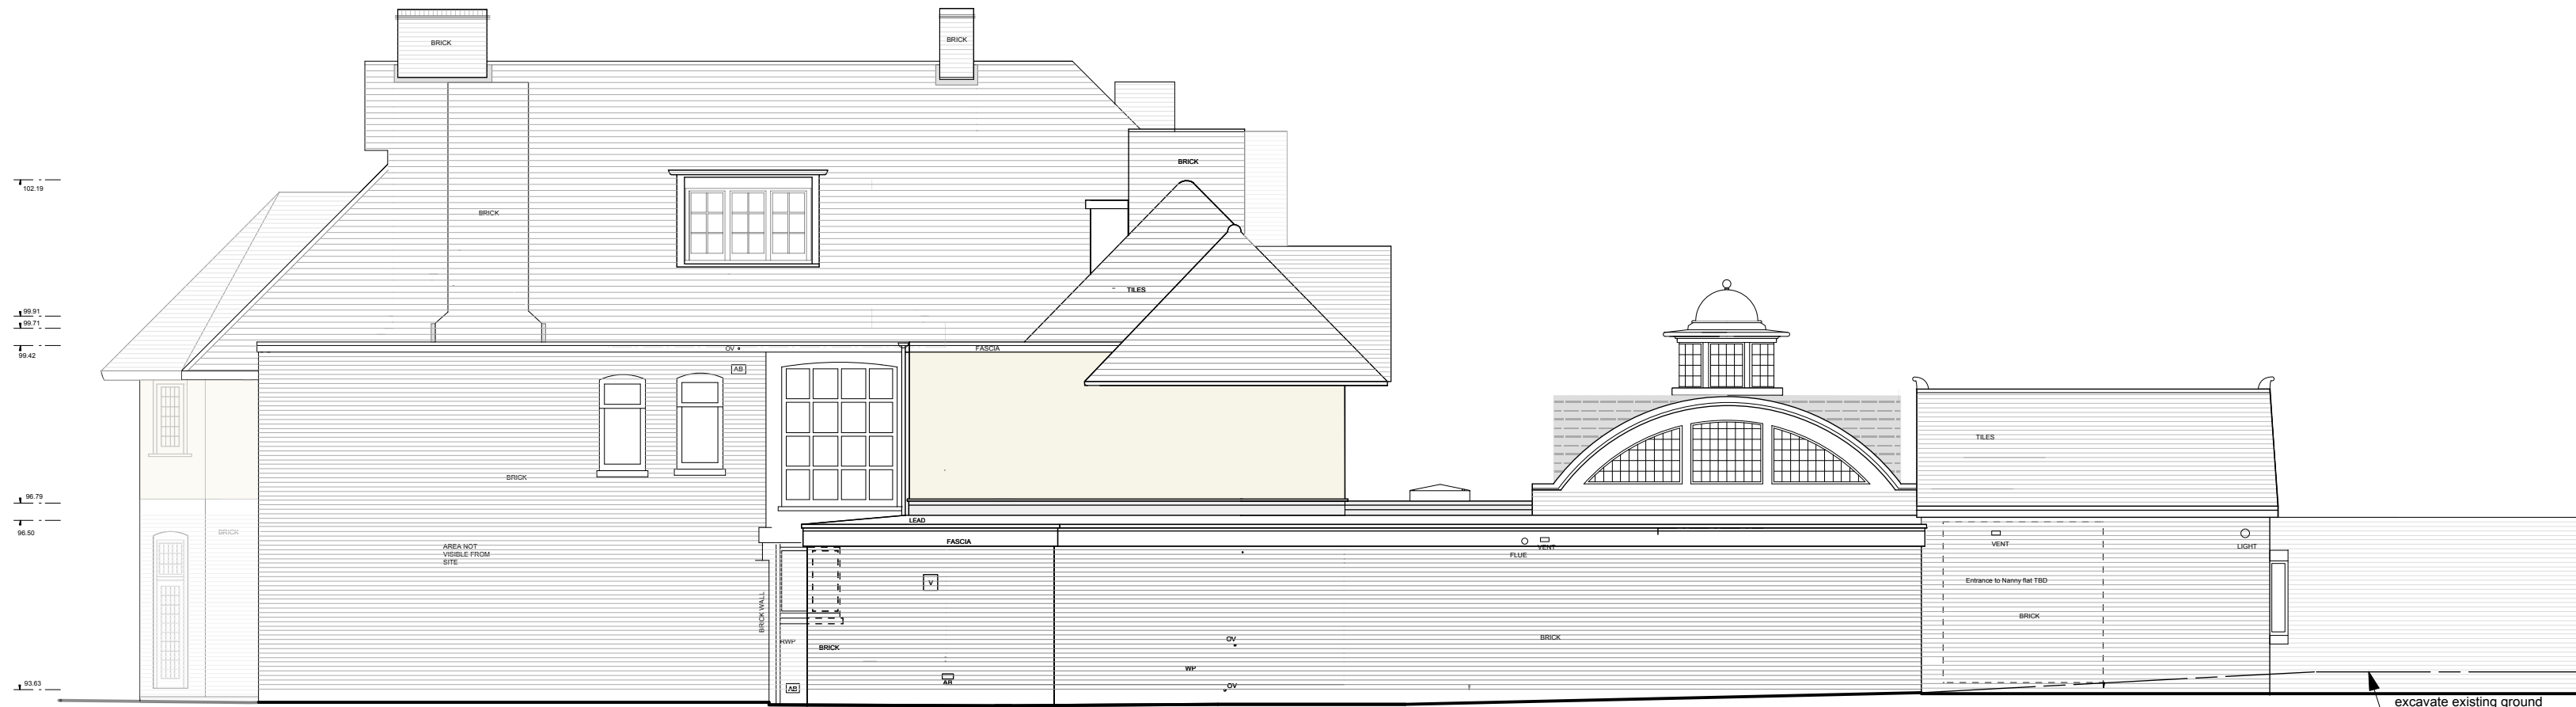

DATUM 92.00m A.O.D.  
EAST ELEVATION



Charlton  
Brown  
Architects

44 Frognal Lane, NW3  
Proposed Elevations/2

12/05/2014  
1230/ AP06

The Belvedere 2 Back Lane Hampstead London NW3 1HL  
T 020 7794 1234 E office@charltonbrown.com

Scale 1:100 @ A2 / 1:50 @ A0  
This drawing is copyright