

29 St. Albans Road

25 St. Albans Road



REV - Issued for planning 30.05.14

Martin Evans
Architects @
18 Charlotte Road
London EC2A 3PB
tel 020 7729 2474

JOB
27 St Alban's Road
NW5 1RG
LONDON

TITLE
PROPOSED
GROUND FLOOR PLAN

| | |
|--------------------|--------------|
| DATE | 22.04.14 |
| SCALE | 1:50 @ A2 |
| DRAW BY | S.N.D |
| DRAWING NO: | STA-PL-GA-01 |

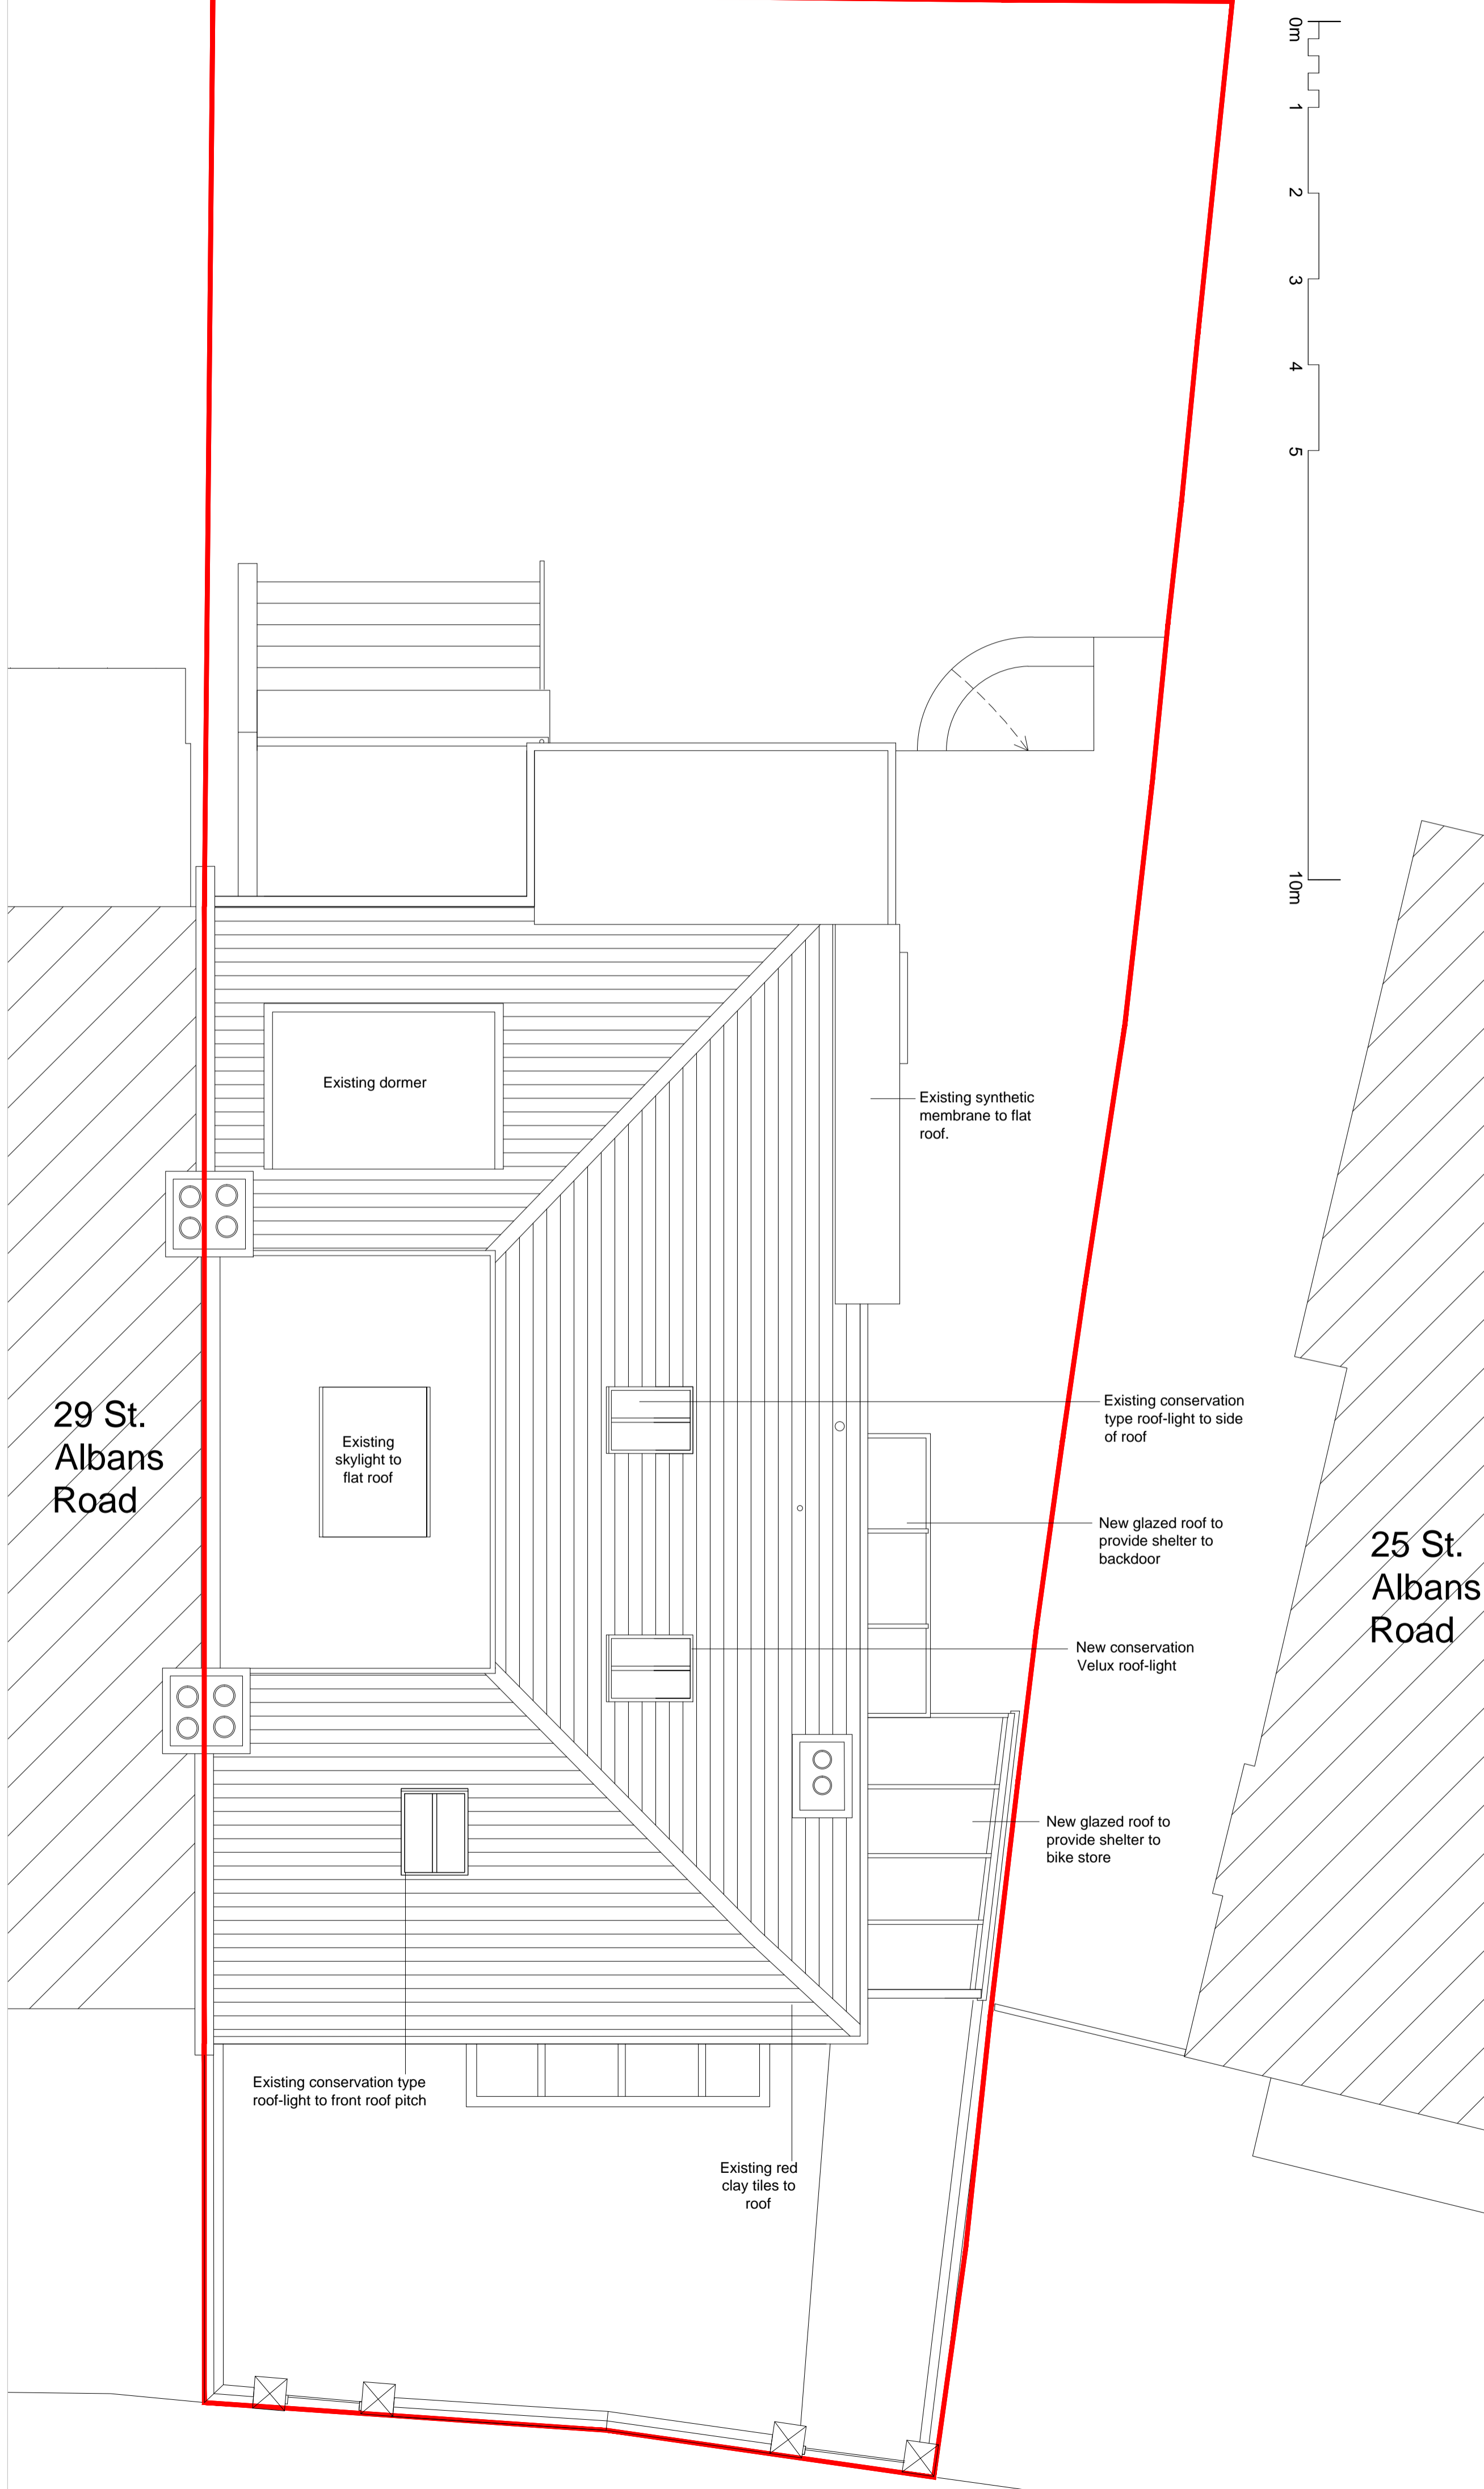 

REV - Issued for planning 30.05.14

Martin Evans
Architects ©

18 Charlotte Road
London EC2A 3PB
tel 020 7729 2474

JOB
27 St Alban's Road
NW5 1RG
LONDON

TITLE
PROPOSED
ROOF PLAN


DATE 24.04.14

SCALE 1:50 @ A2

DRAW BY S.N.D

DRAWING NO: STA-PL-GA-02

PLANNING

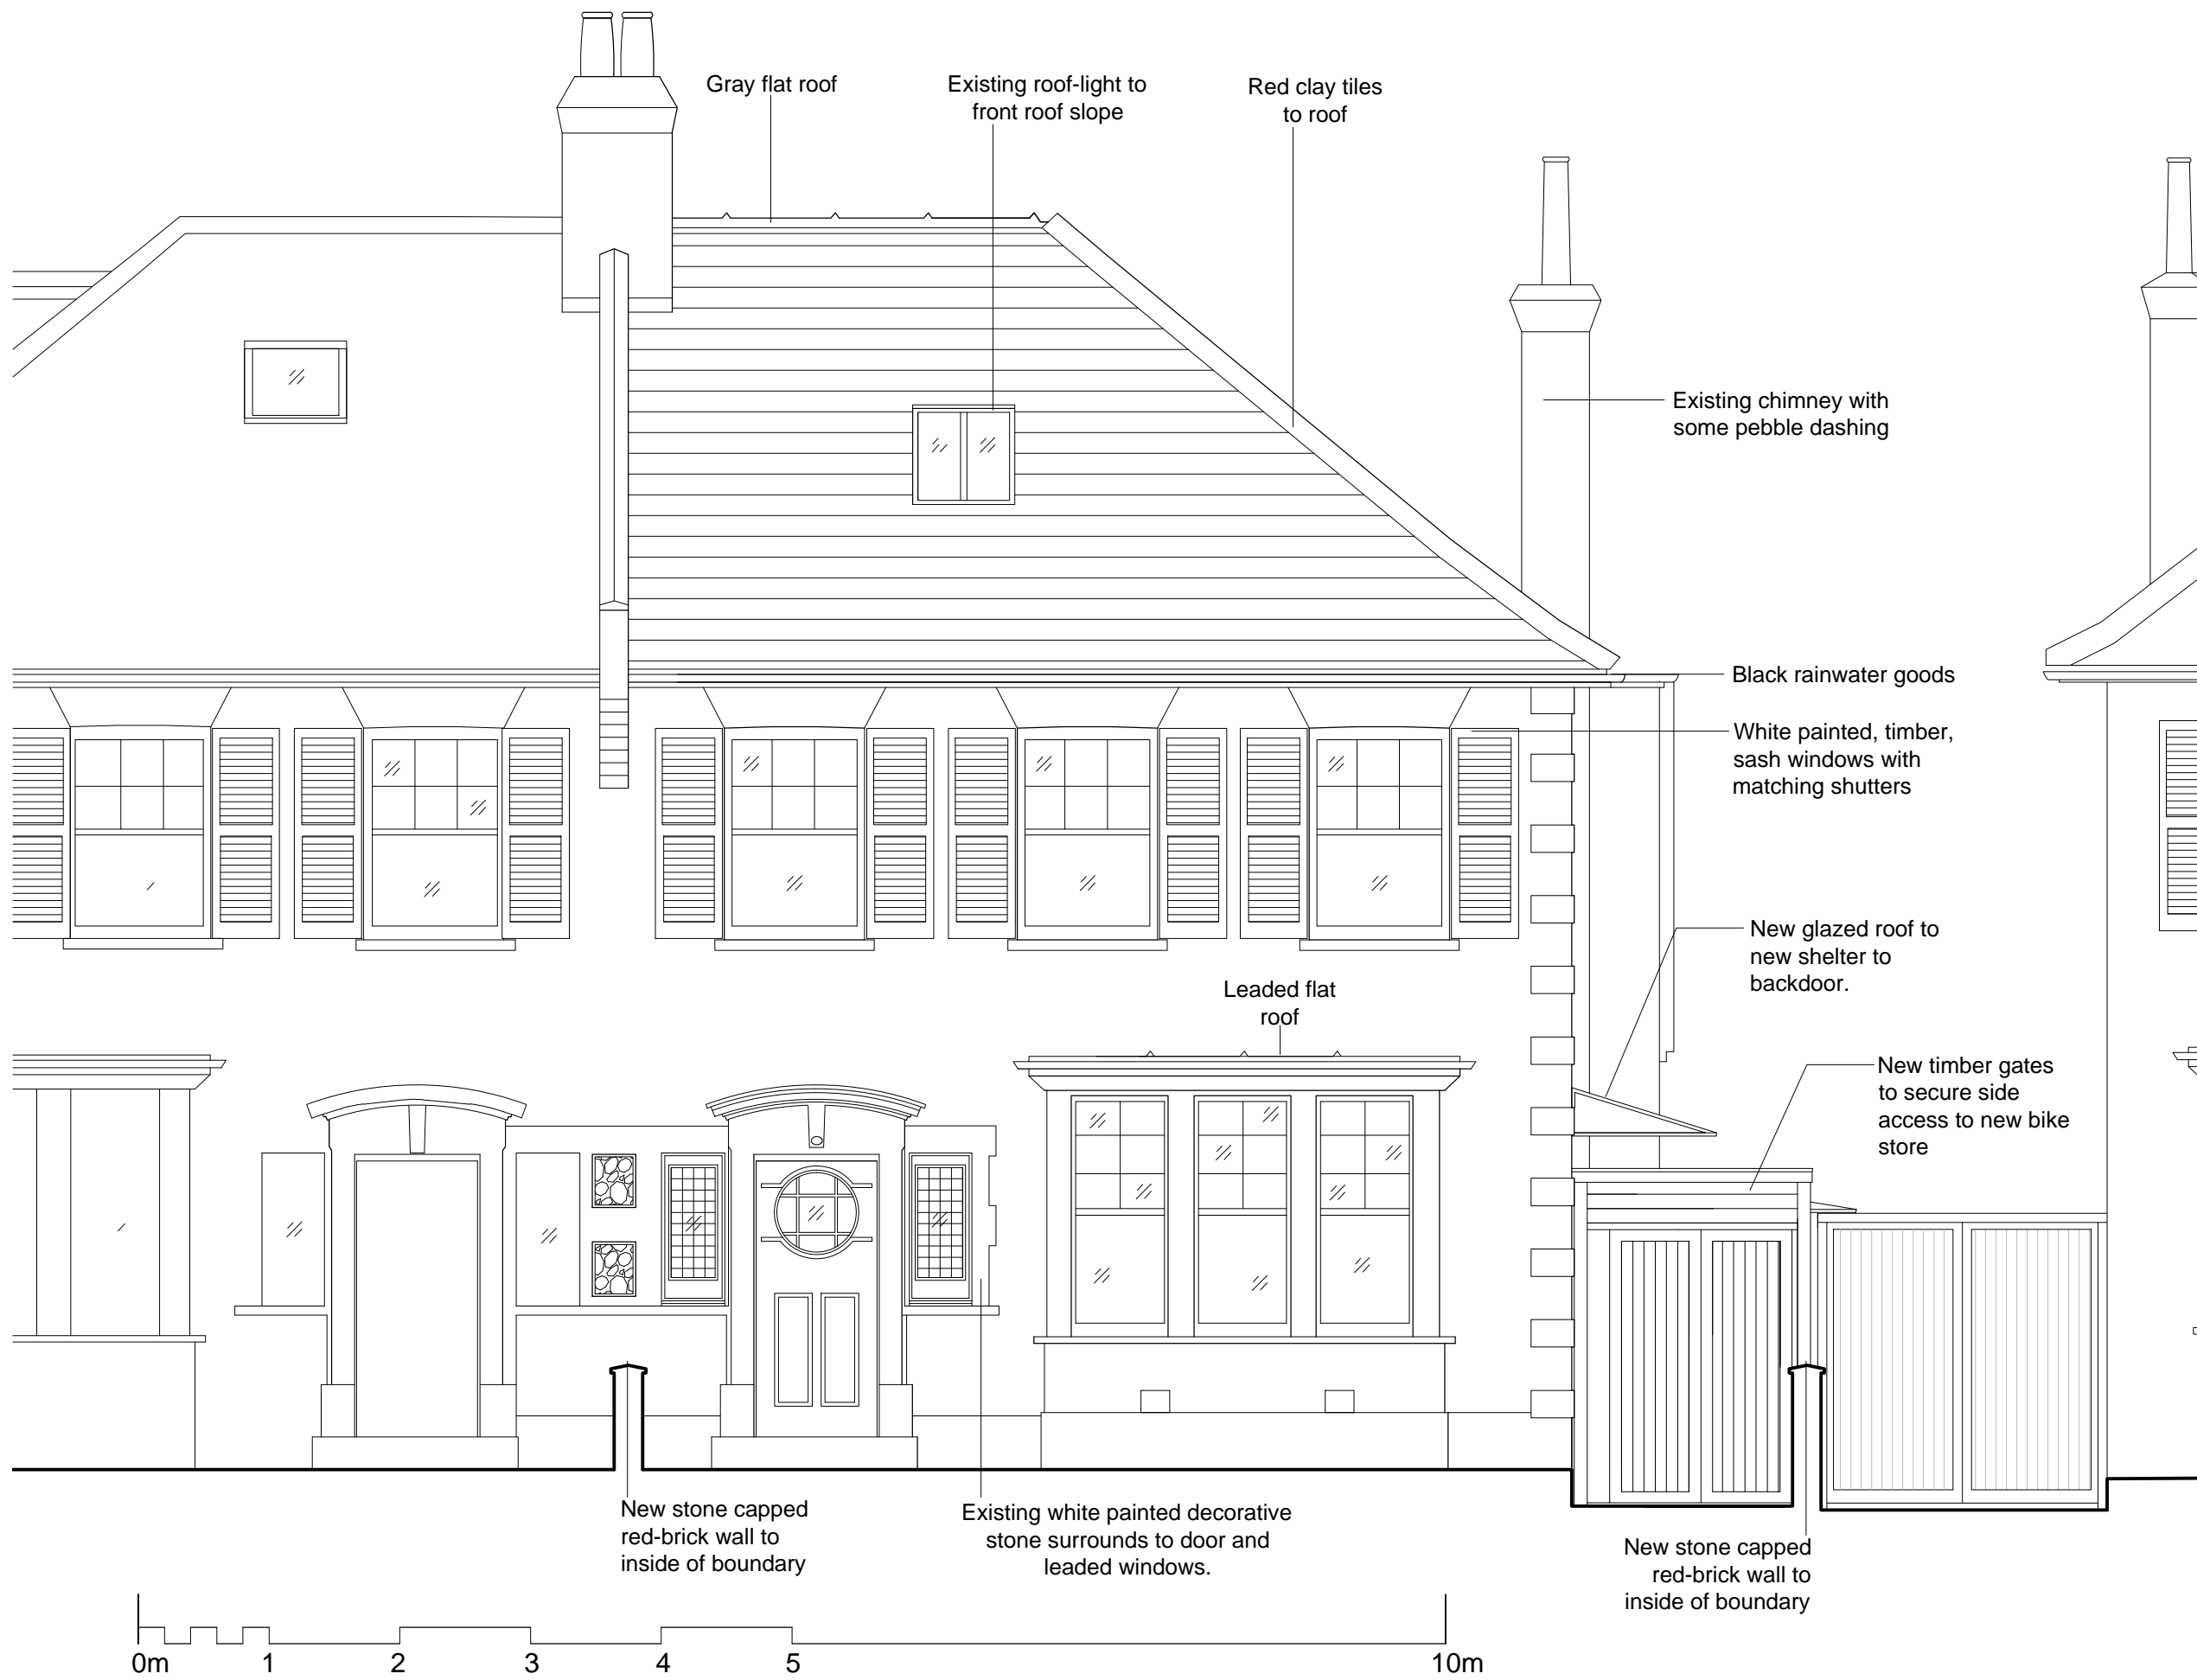

REV - 30.05.14
Issued for planning.

Martin Evans
Architects ©
18 Charlotte Road
London EC2A 3PB
tel 020 7729 2474

JOB
27 St Alban's Road
NW5 1RG
LONDON

TITLE
PROPOSED
FRONT ELEVATION

| | |
|--------------------|--------------|
| DATE | 22.04.14 |
| SCALE | 1:50 @ A3 |
| DRAW BY | S.N.D |
| DRAWING NO: | STA-PL-GA-03 |

NOTES

DO NOT SCALE FROM THIS DRAWING

PLANNING

Martin Evans
Architects ©

18 Charlotte Road
London EC2A 3PB
tel 020 7729 2474

JOB
27 St Alban's Road
NW5 1RG
LONDON

TITLE
PROPOSED
SIDE ELEVATION


DATE 24.04.14

SCALE 1:50 @ A3

DRAW BY S.N.D

DRAWING NO: STA-PL-GA-04


REV - 30.05.14
Issued for planning

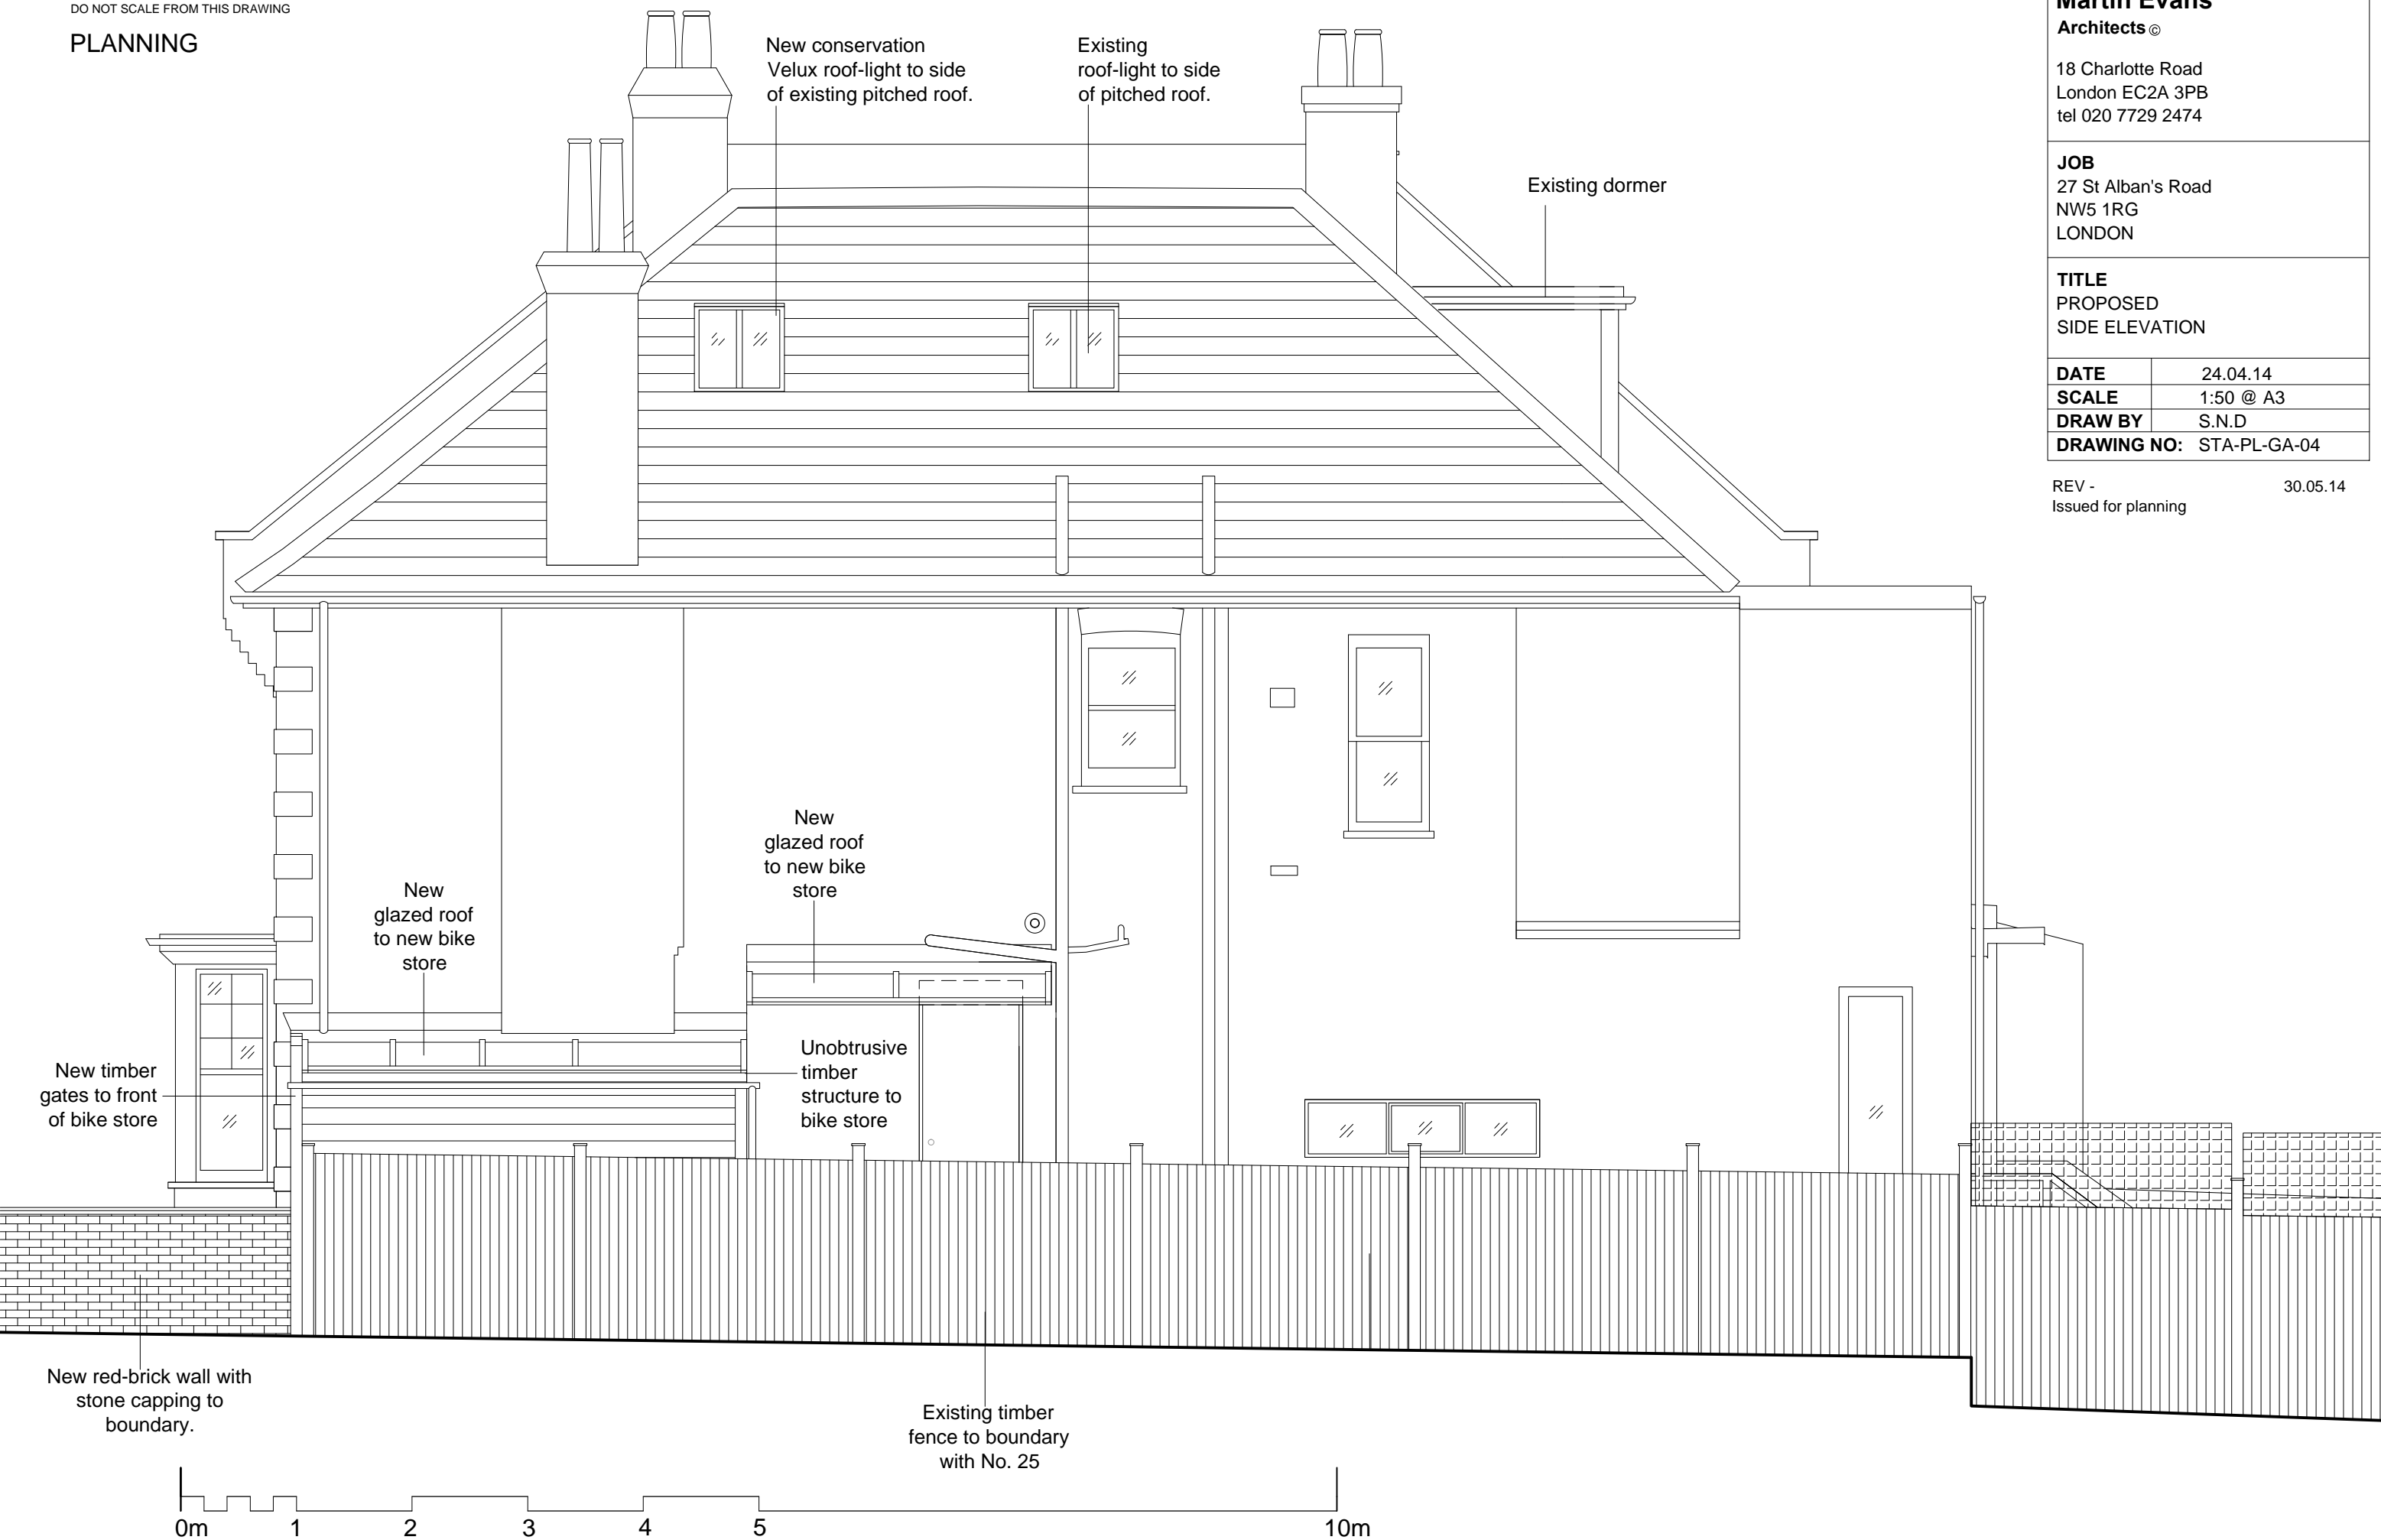

NOTES

DO NOT SCALE FROM THIS DRAWING

PLANNING

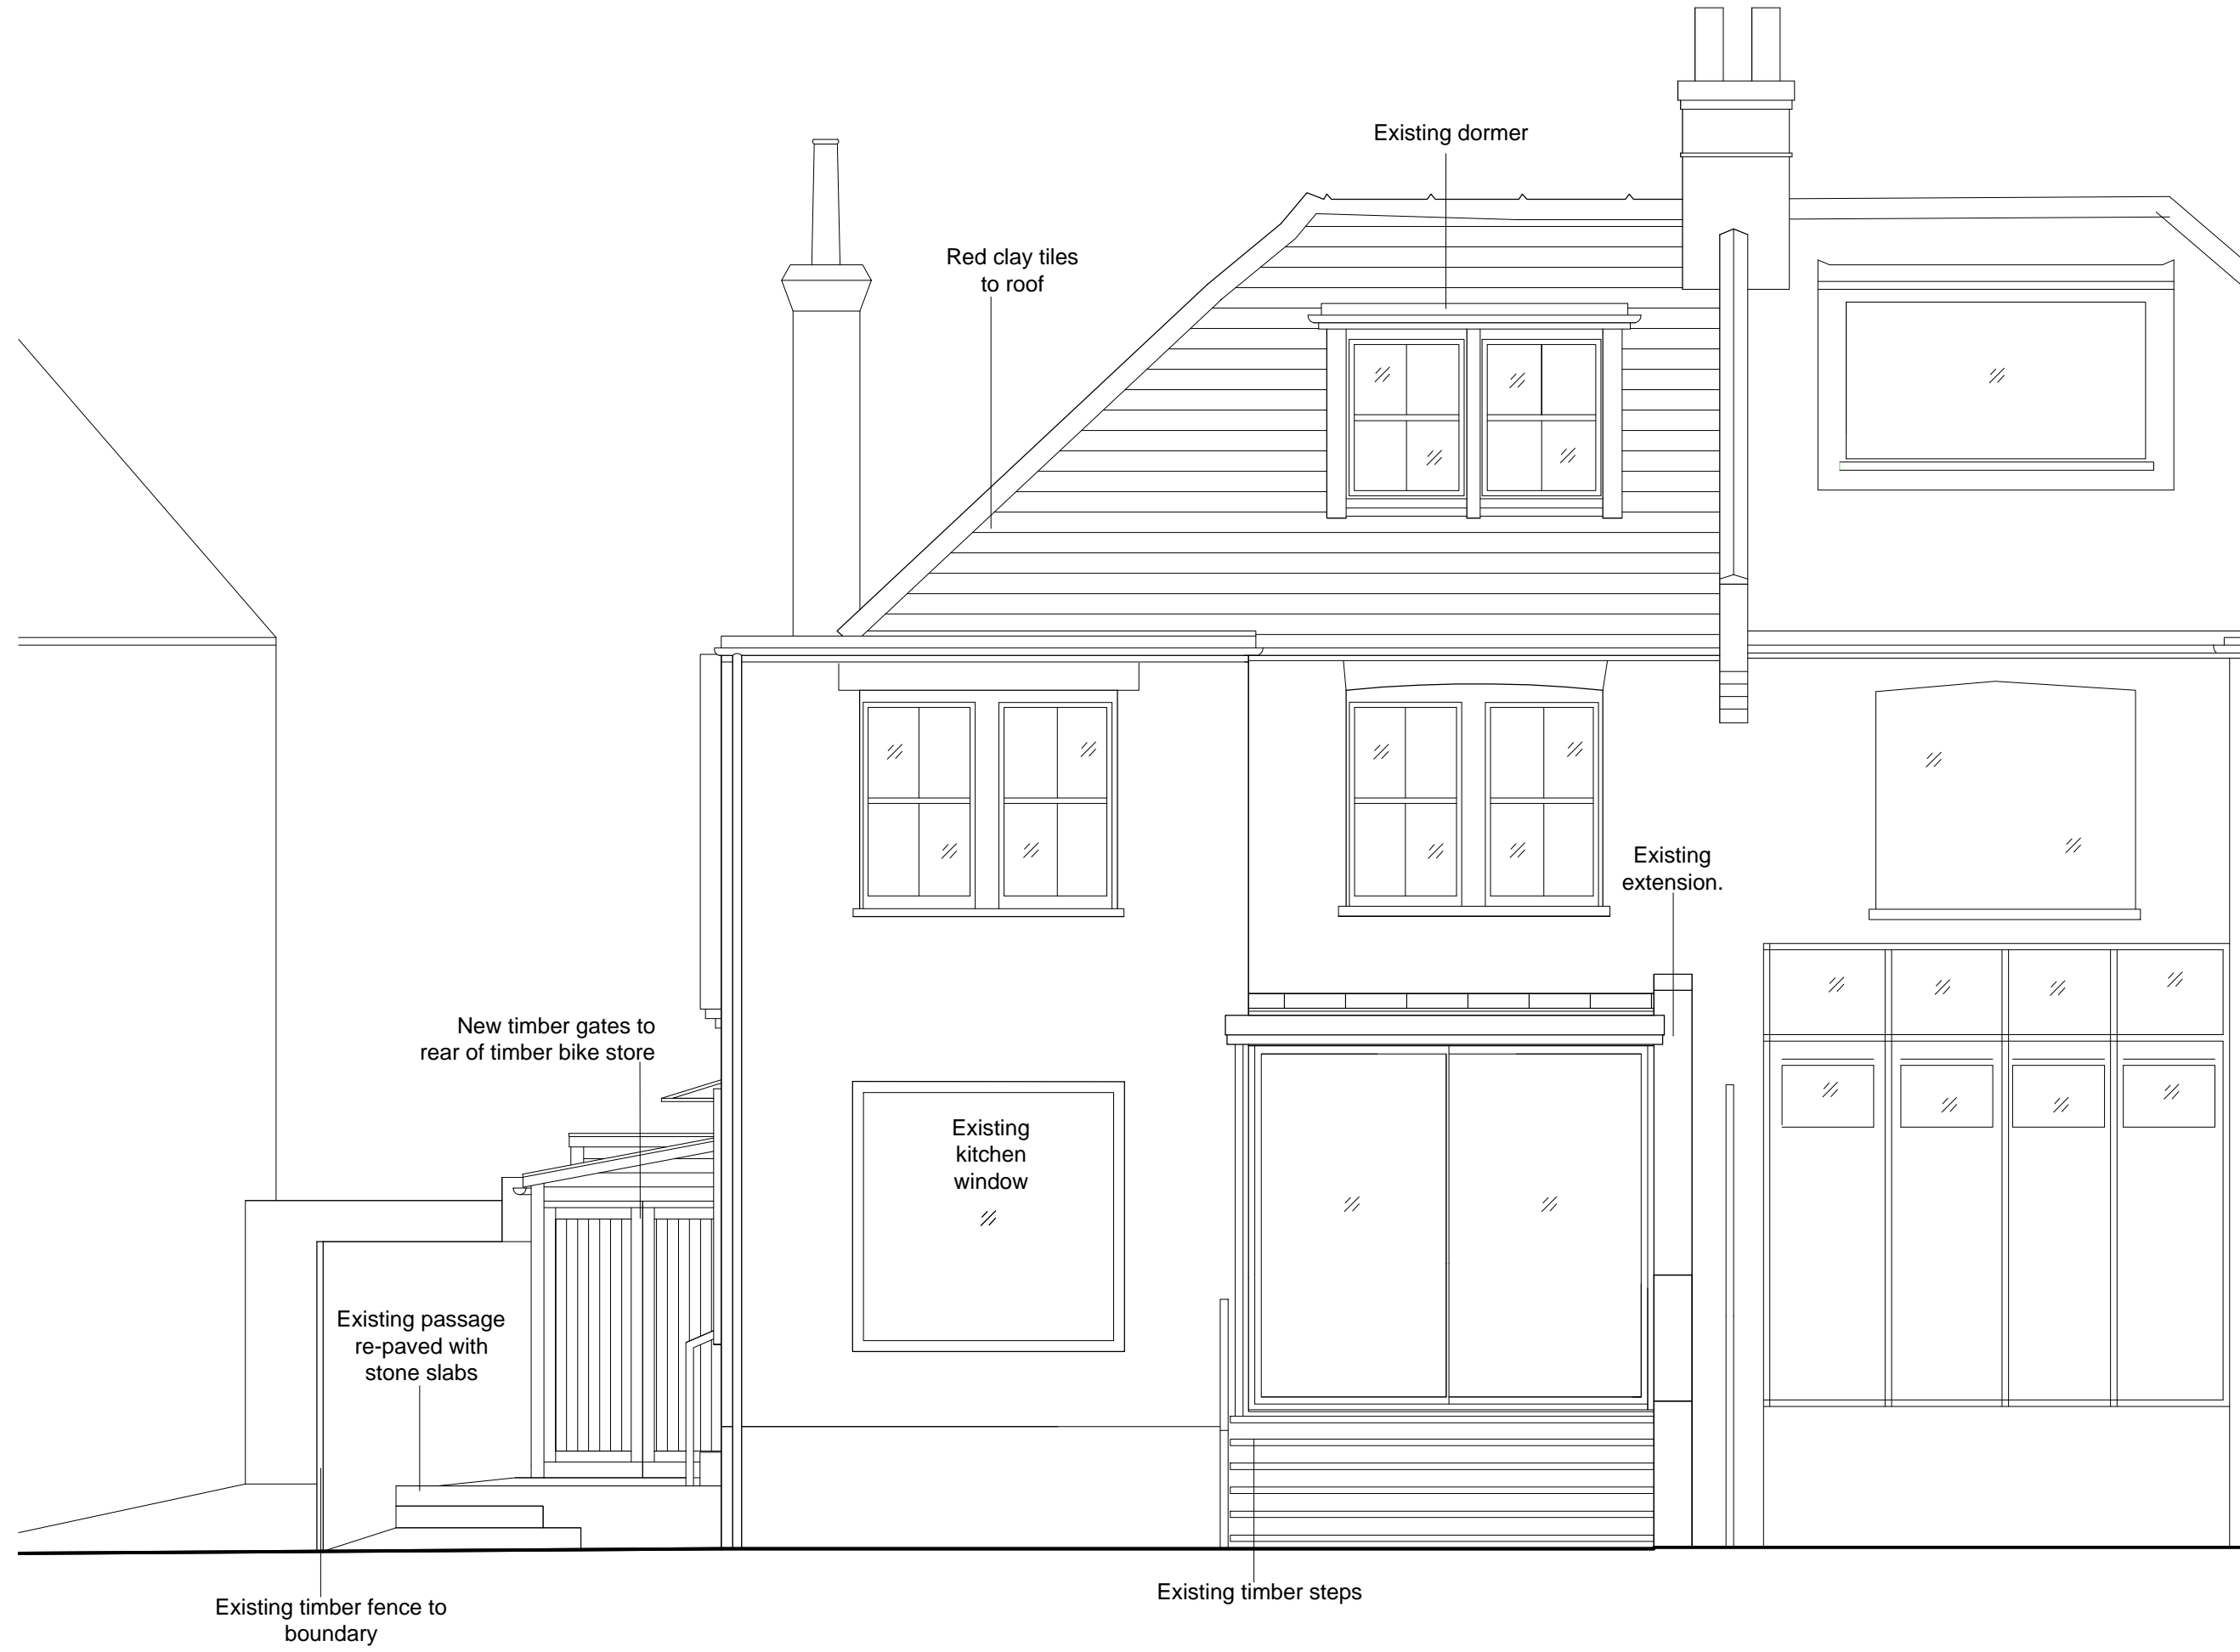

REV - 29.05.13
Issued for planning

Martin Evans
Architects ©

18 Charlotte Road
London EC2A 3PB
tel 020 7729 2474

JOB
27 St Alban's Road
NW5 1RG
LONDON


TITLE
PROPOSED
REAR ELEVATION

DATE 30.04.14

SCALE 1:50 @ A3

DRAW BY S.N.D

DRAWING NO: STA-PL-GA-05

 

PLANNING

REV - 29.05.14
Issued for planning.

Martin Evans
Architects ©

18 Charlotte Road
London EC2A 3PB
tel 020 7729 2474

JOB
27 St Alban's Road
NW5 1RG
LONDON

TITLE
PROPOSED
STREET ELEVATION


| | |
|--------------------|--------------|
| DATE | 25.04.14 |
| SCALE | 1:50 @ A3 |
| DRAW BY | S.N.D |
| DRAWING NO: | STA-PL-GA-06 |



New stone capping to
brick-wall in light colour to
suit.

New stronger brick wall in
red stock brick to better suit
the existing building

New wrought iron
gates or similar to
new wall

 

NOTES

DO NOT SCALE FROM THIS DRAWING

PLANNING

Martin Evans
Architects ©

18 Charlotte Road
London EC2A 3PB
tel 020 7729 2474

JOB
27 St Alban's Road
NW5 1RG
LONDON

TITLE
PROPOSED
SIDE ELEVATION

DATE 24.04.14

SCALE 1:50 @ A3

DRAW BY S.N.D

DRAWING NO: STA-PL-GA-07

REV -
Issued for planning

30.05.14

