


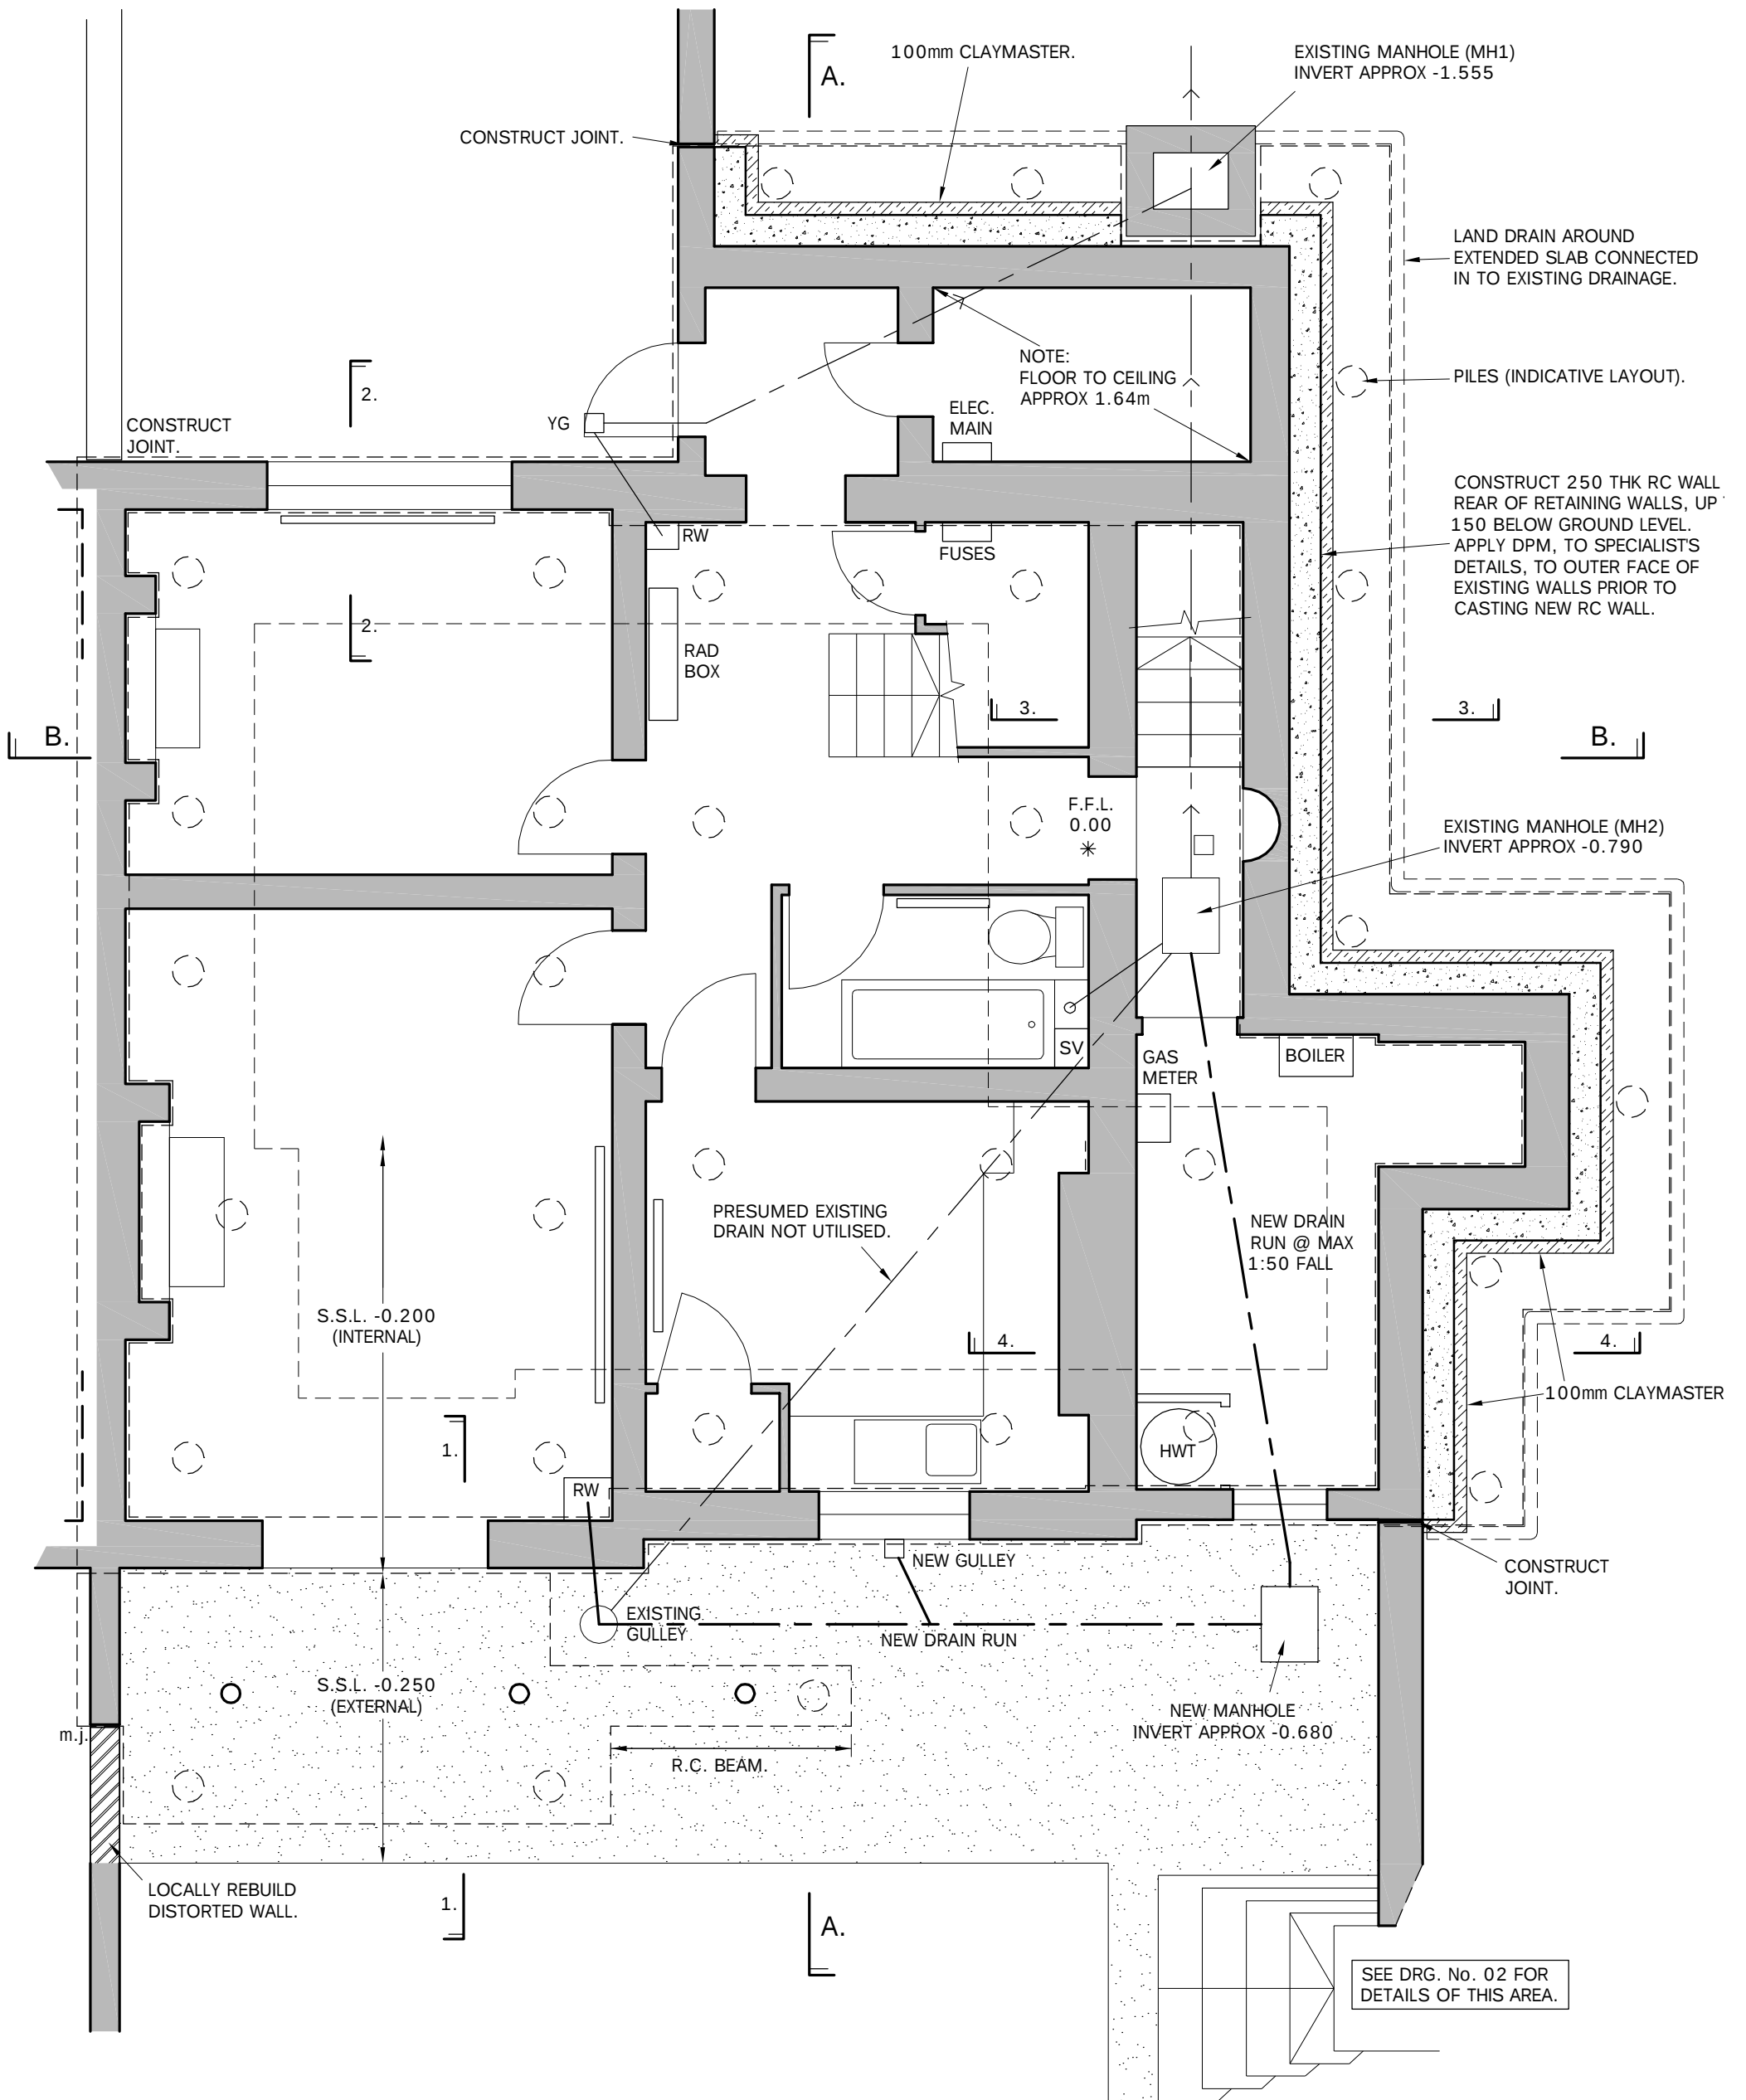

Rev	Date	Alteration				
MICHAEL CHESTER & PARTNERS Consulting Civil and Structural Engineers 8 Hale Lane London NW7 3NX tel 020 8959 9119 fax 020 8959 9662			Date	SEPT 13	Drg No 13100 / 01	Rev
			Drawn	VP		
			Scale	1:50		
			LOWER GROUND FLOOR PLAN			Project 24 PARK VILLAGE EAST LONDON NW1