


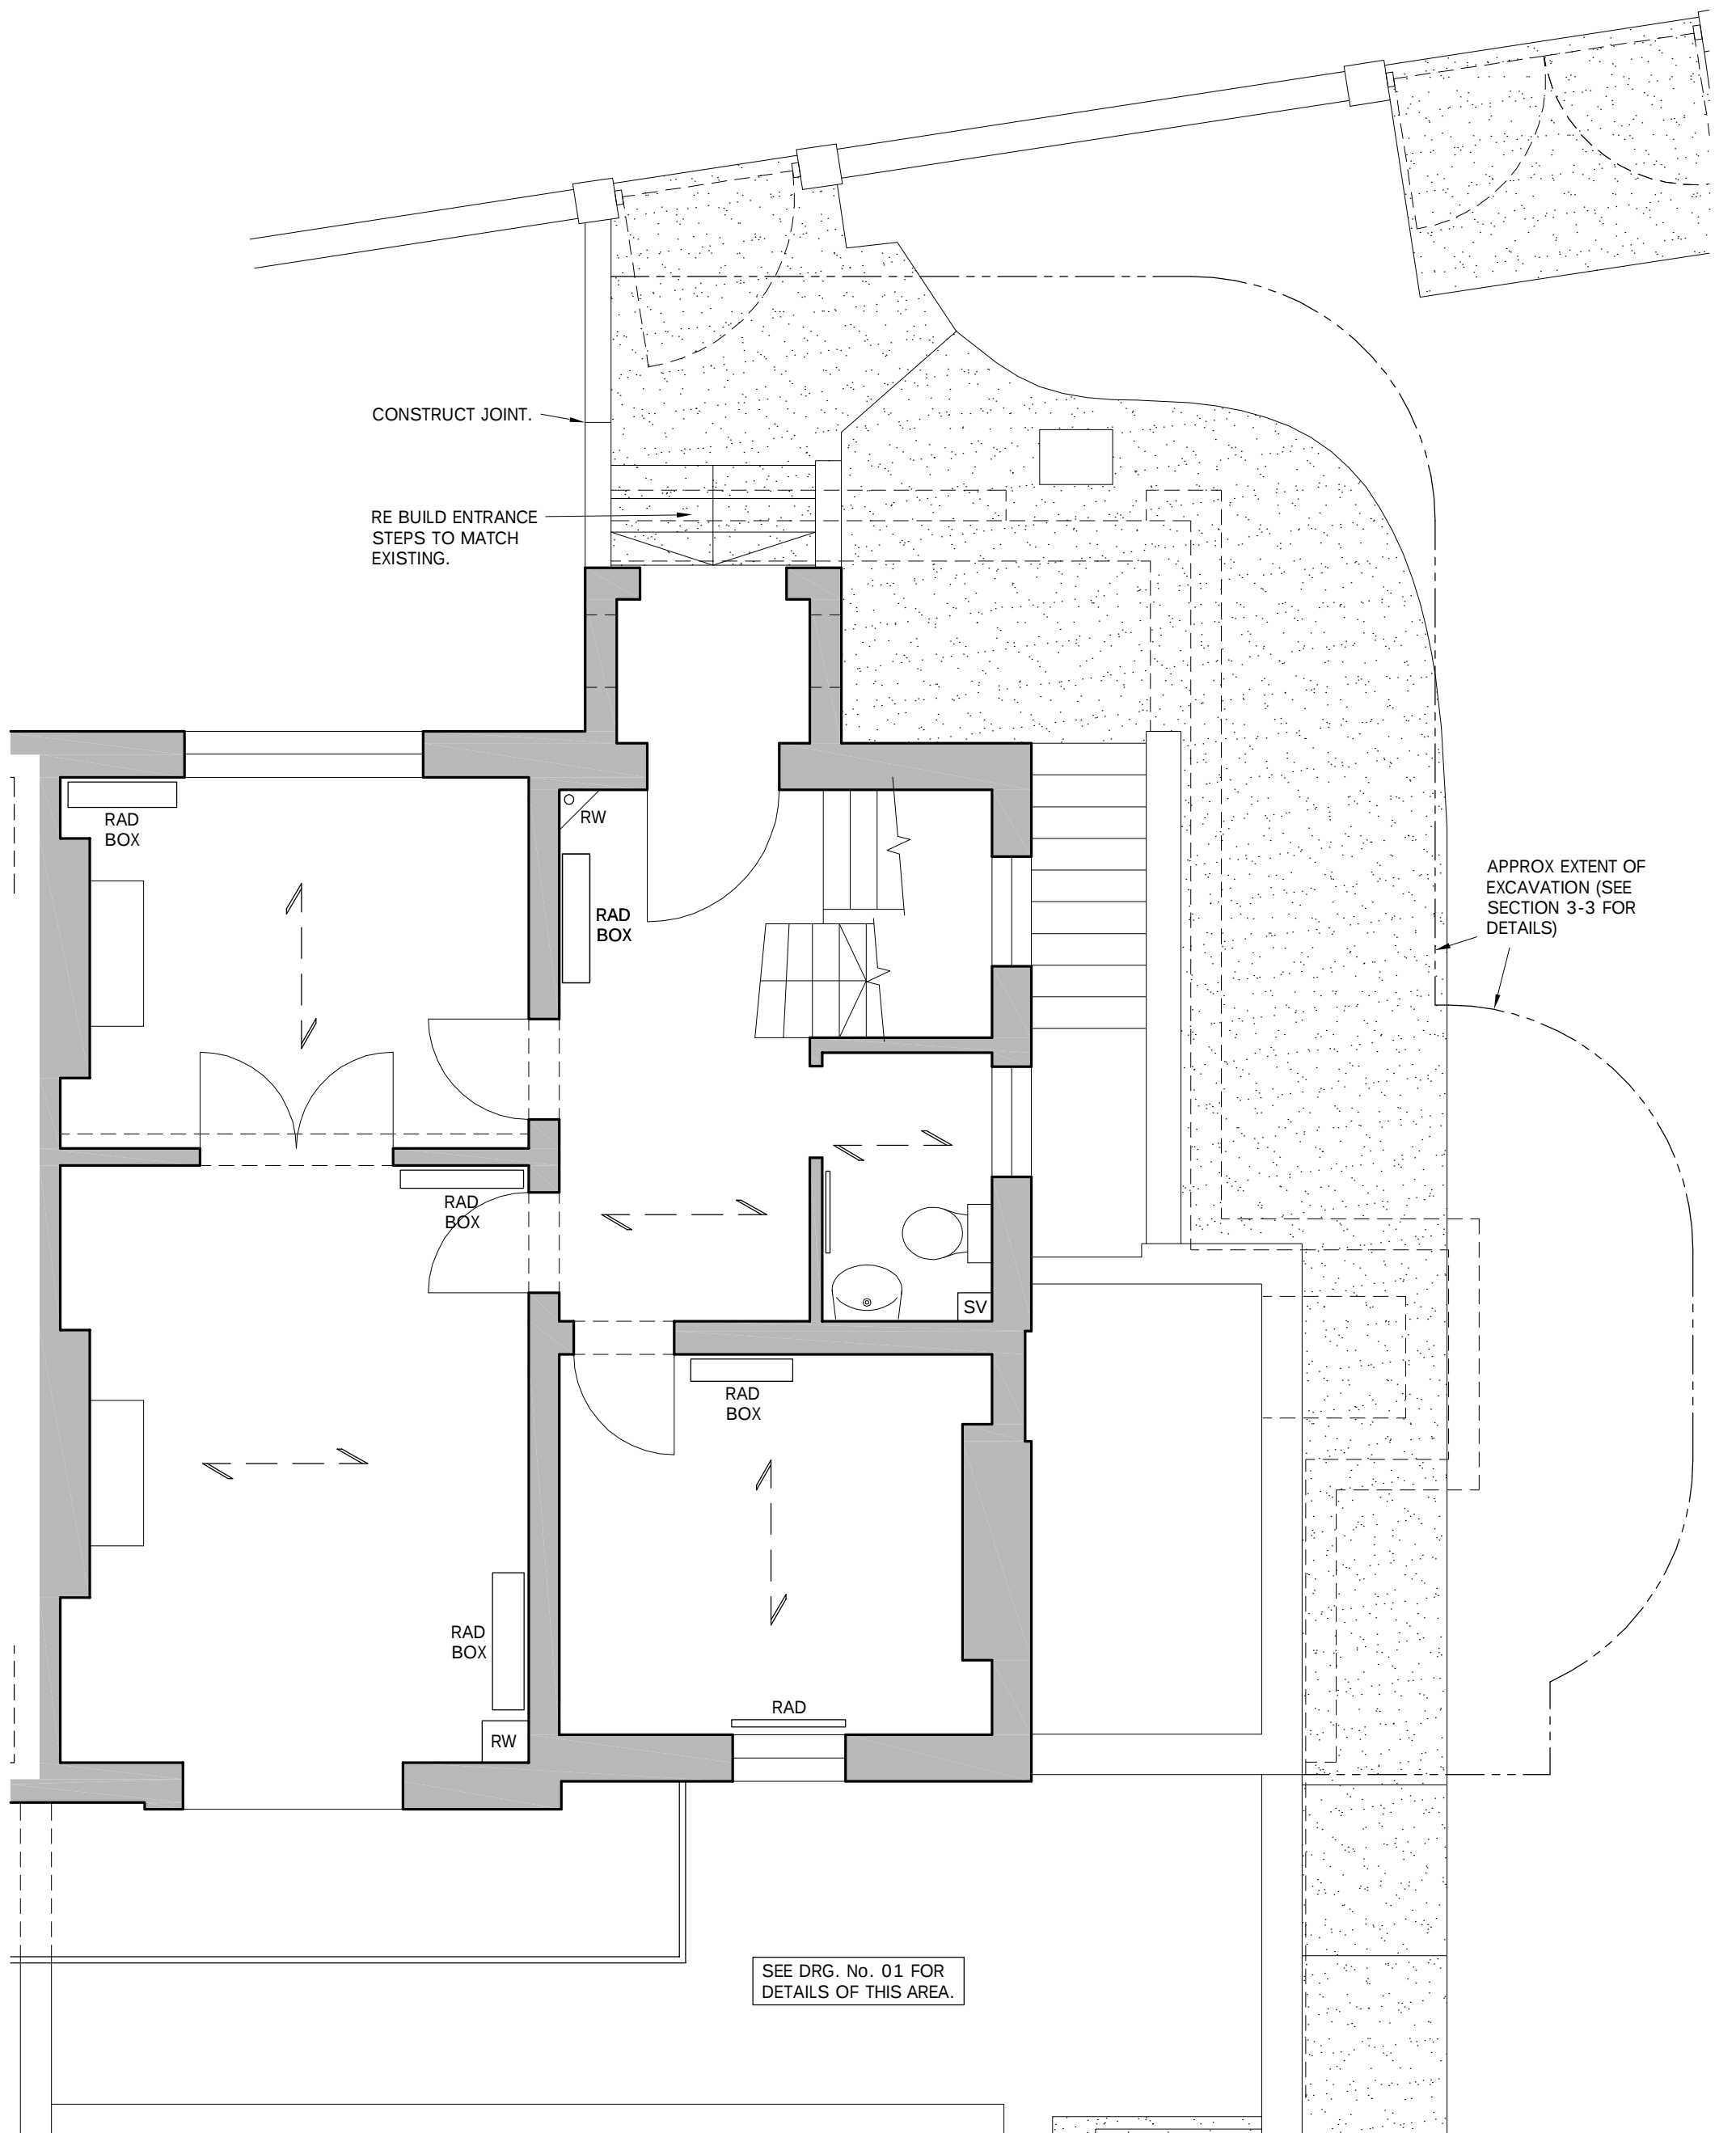

MICHAEL CHESTER & PARTNERS Consulting Civil and Structural Engineers	Date	SEPT 13	Drg No 13100 / 02	Rev
	Drawn	VP		
	Scale	1:50		
8 Hale Lane London NW7 3NX tel 020 8959 9119 fax 020 8959 9662	Project			
UPPER GROUND FLOOR PLAN	24 PARK VILLAGE EAST LONDON NW1			