


Notes

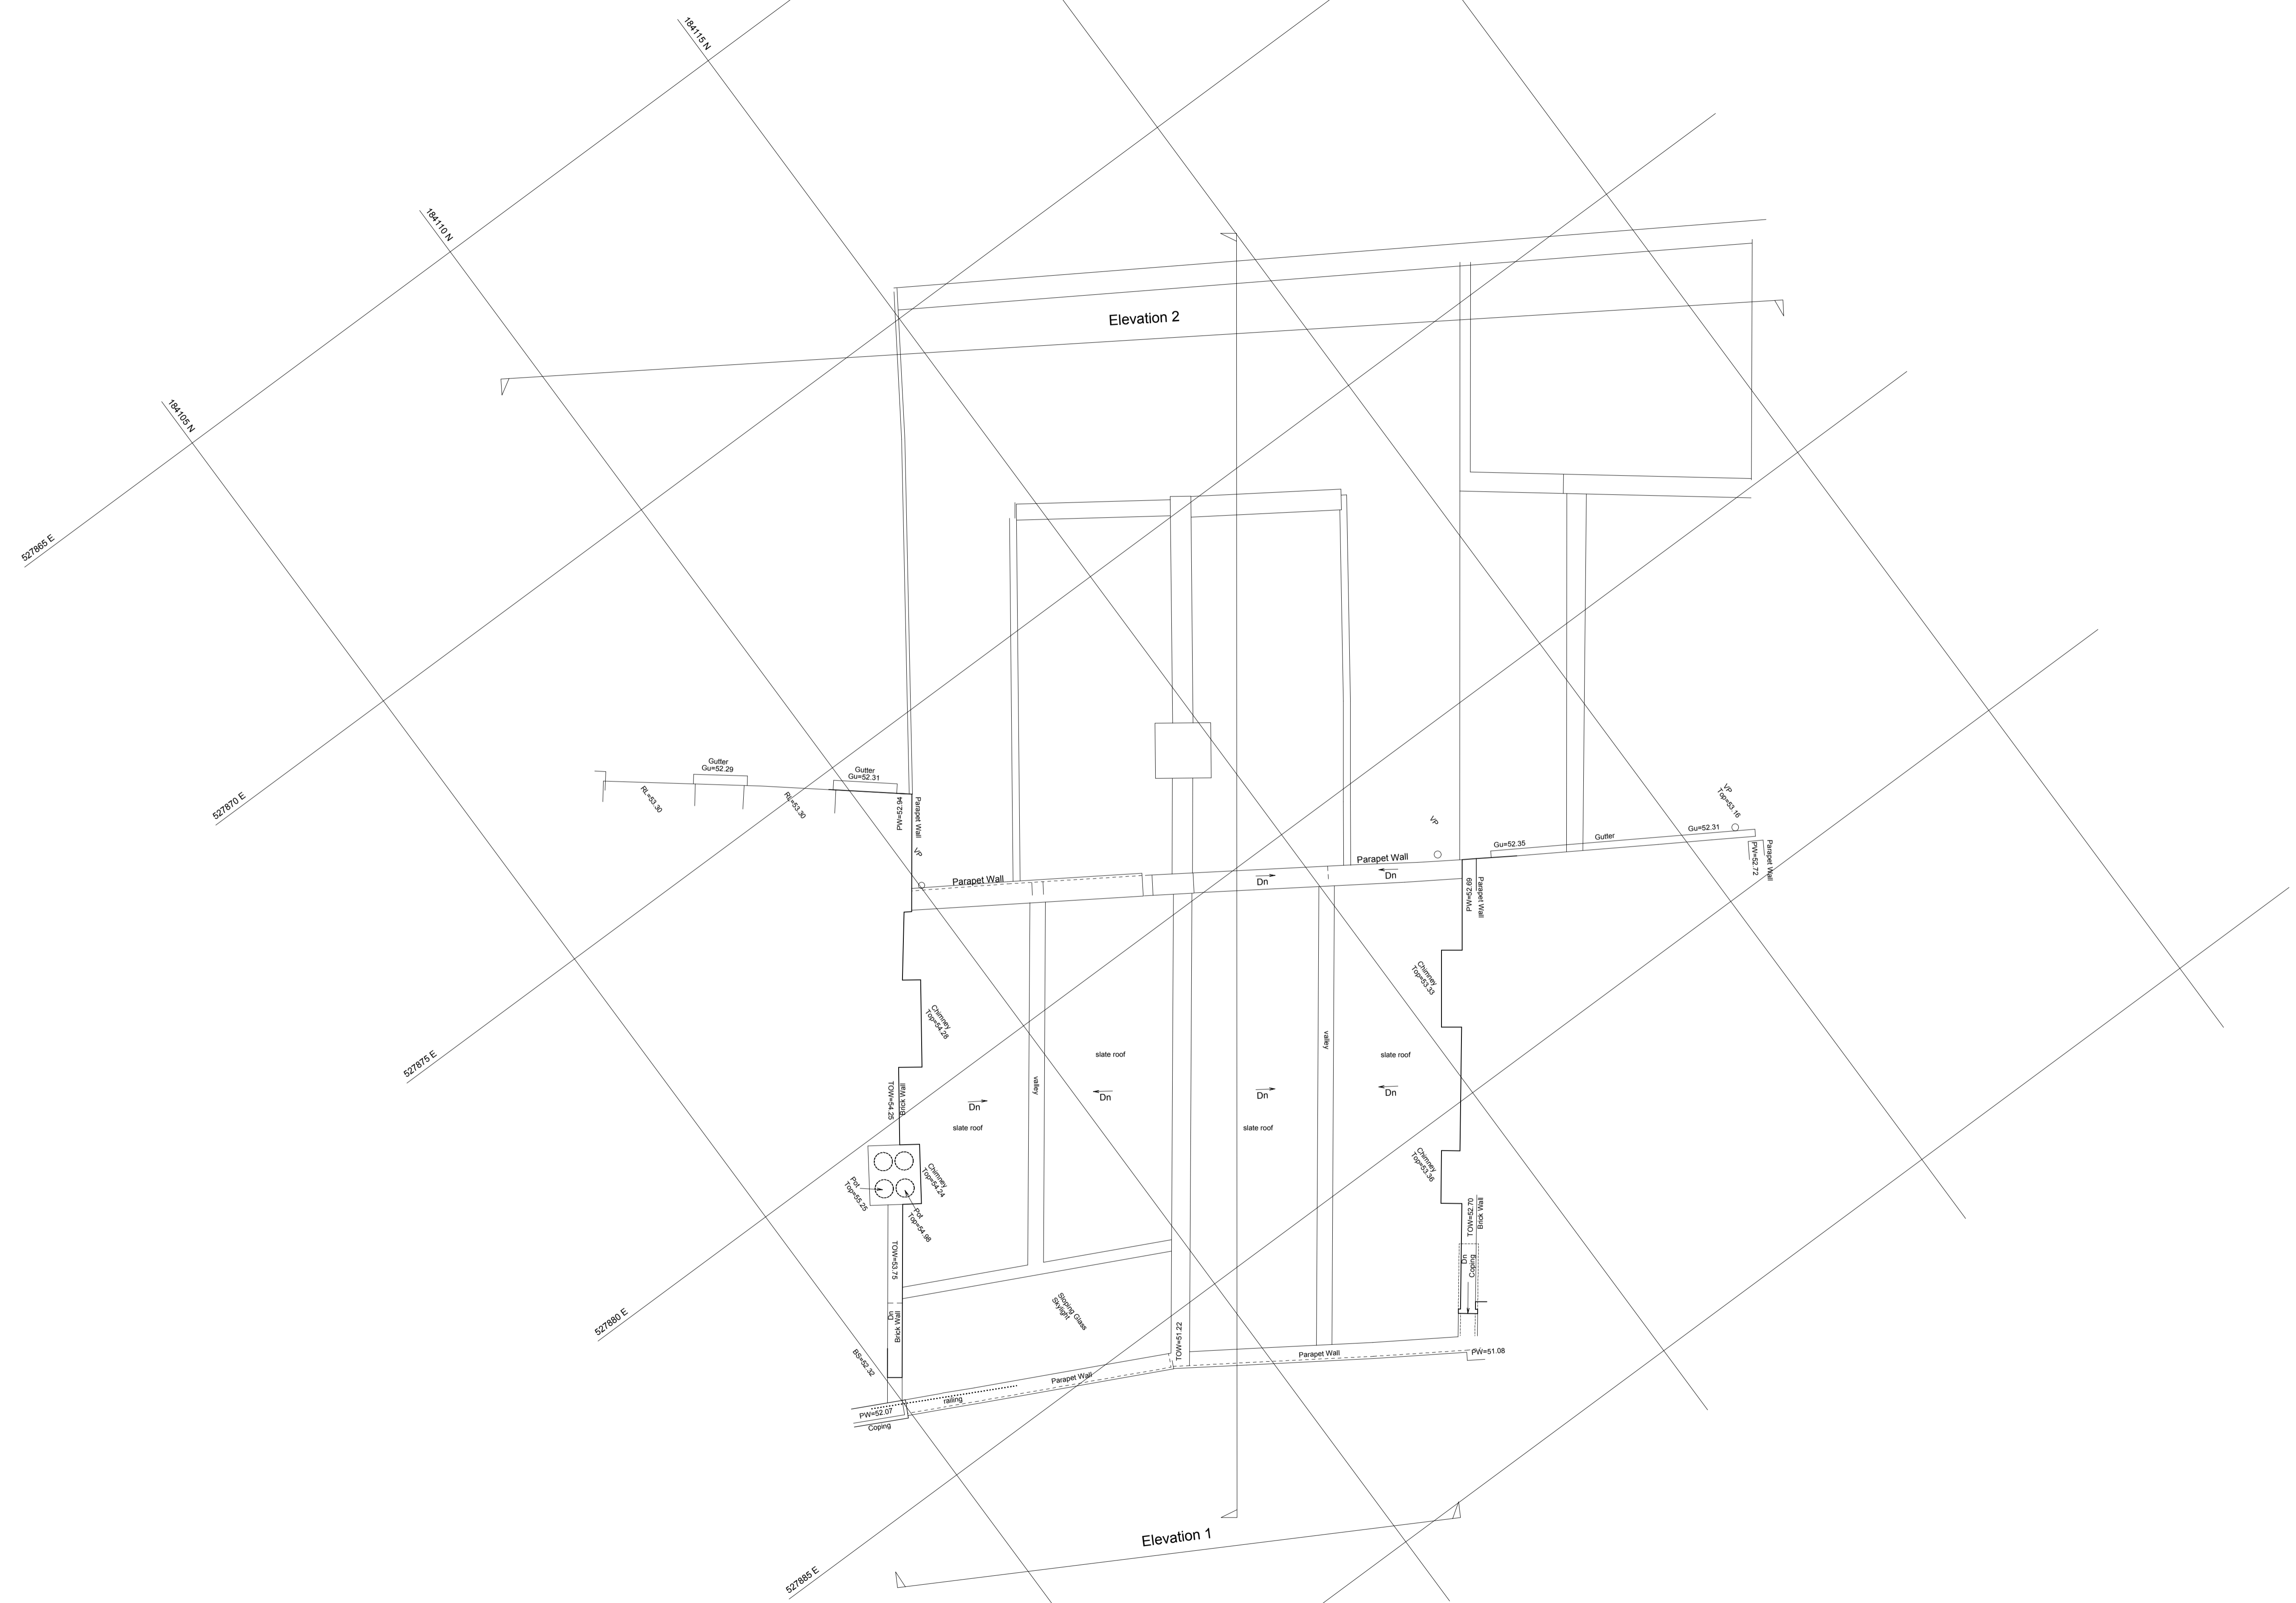

date Revisions
living-architects copyright reserved
Do not scale this drawing
All dimensions to be checked on site

**79-81 REGENTS PARK ROAD
PRIMROSE HILL
LONDON NW1 8UY**

EXISTING
ROOF PLAN

living-architects
14 Linen House, 253 Kilburn Lane
London W10 4BQ
Tel. 020 8962 6660
Fax. 020 8962 6661
surname@living-architects.com

SCALE	1:50 @ A1 (1:100 @ A3)
DATE	FEBRUARY 2014
DRAWN BY	ES
CHECKED BY	
CAD FILE REF	930 X02-08.vwx
DRAWING STATUS	PLANNING
DWG NO.	930/X05
REVISION	-

