



CELLAR  
AS EXISTING

GROUND FLOOR PLAN  
AS EXISTING

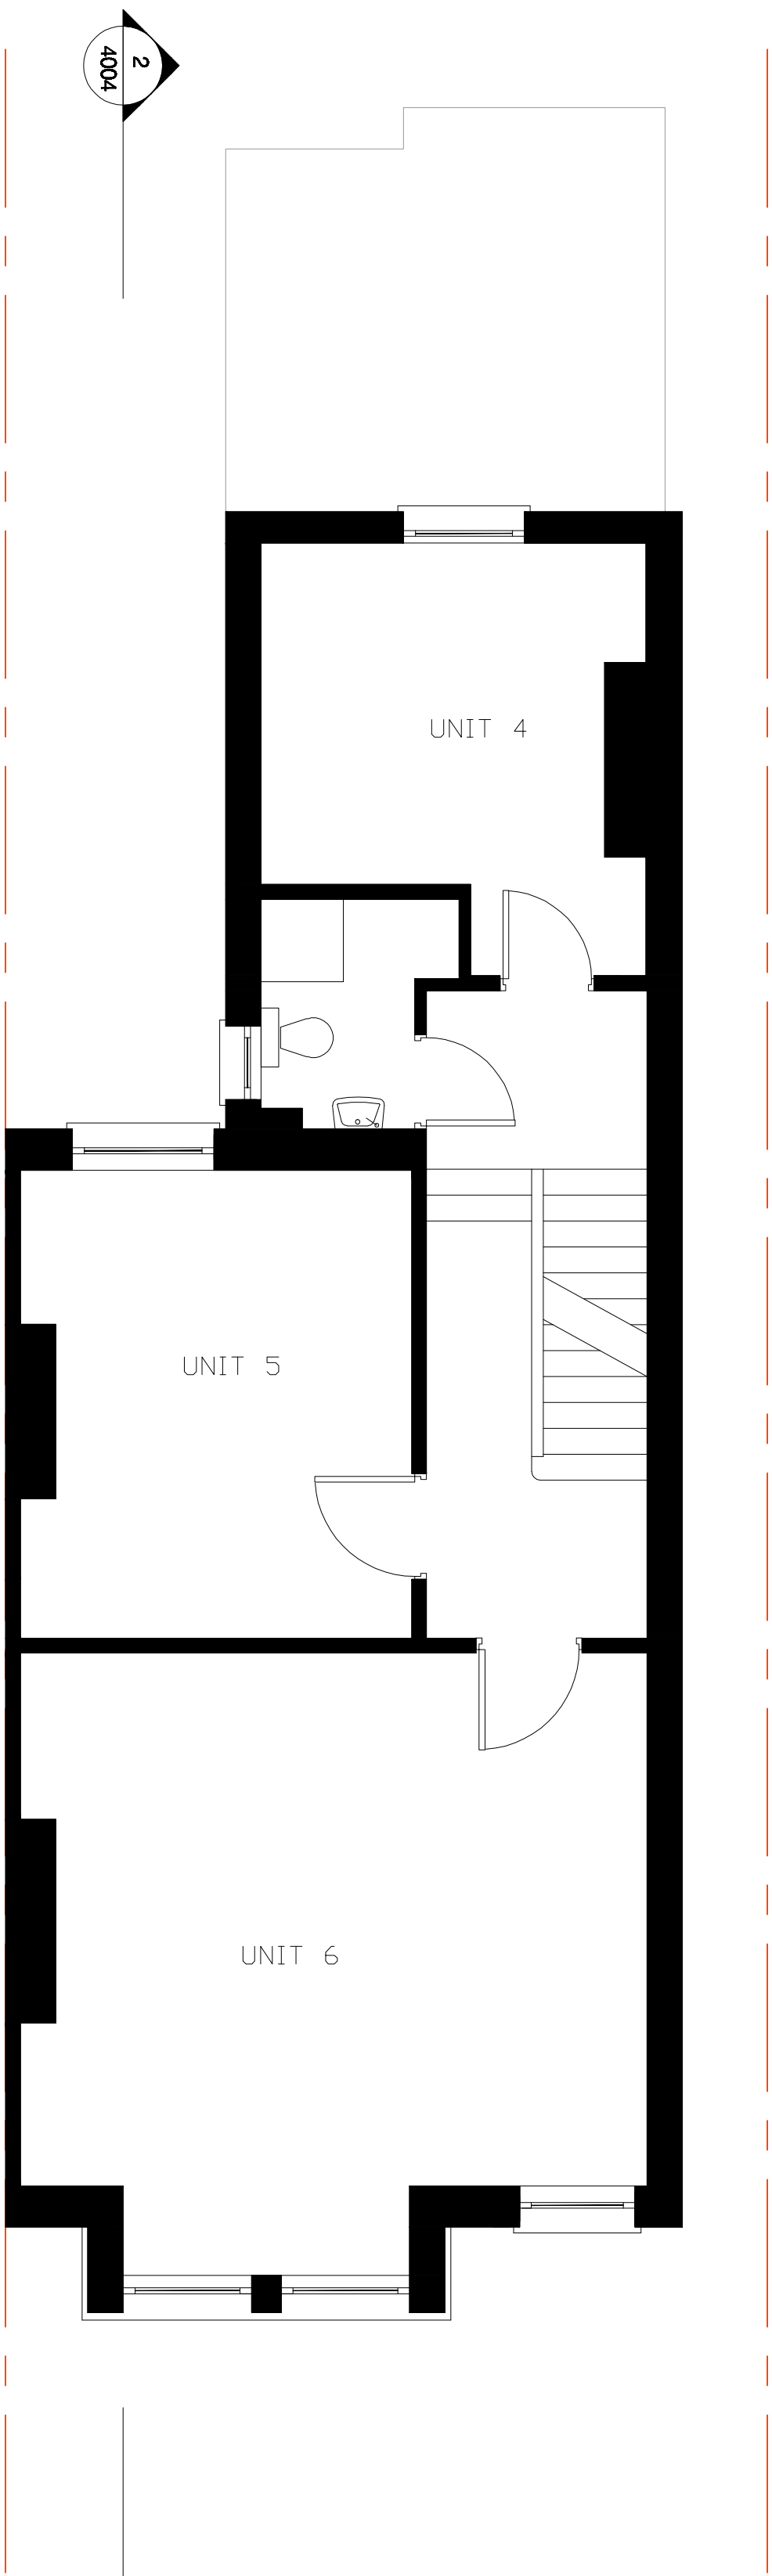



FIRST FLOOR PLAN  
AS EXISTING

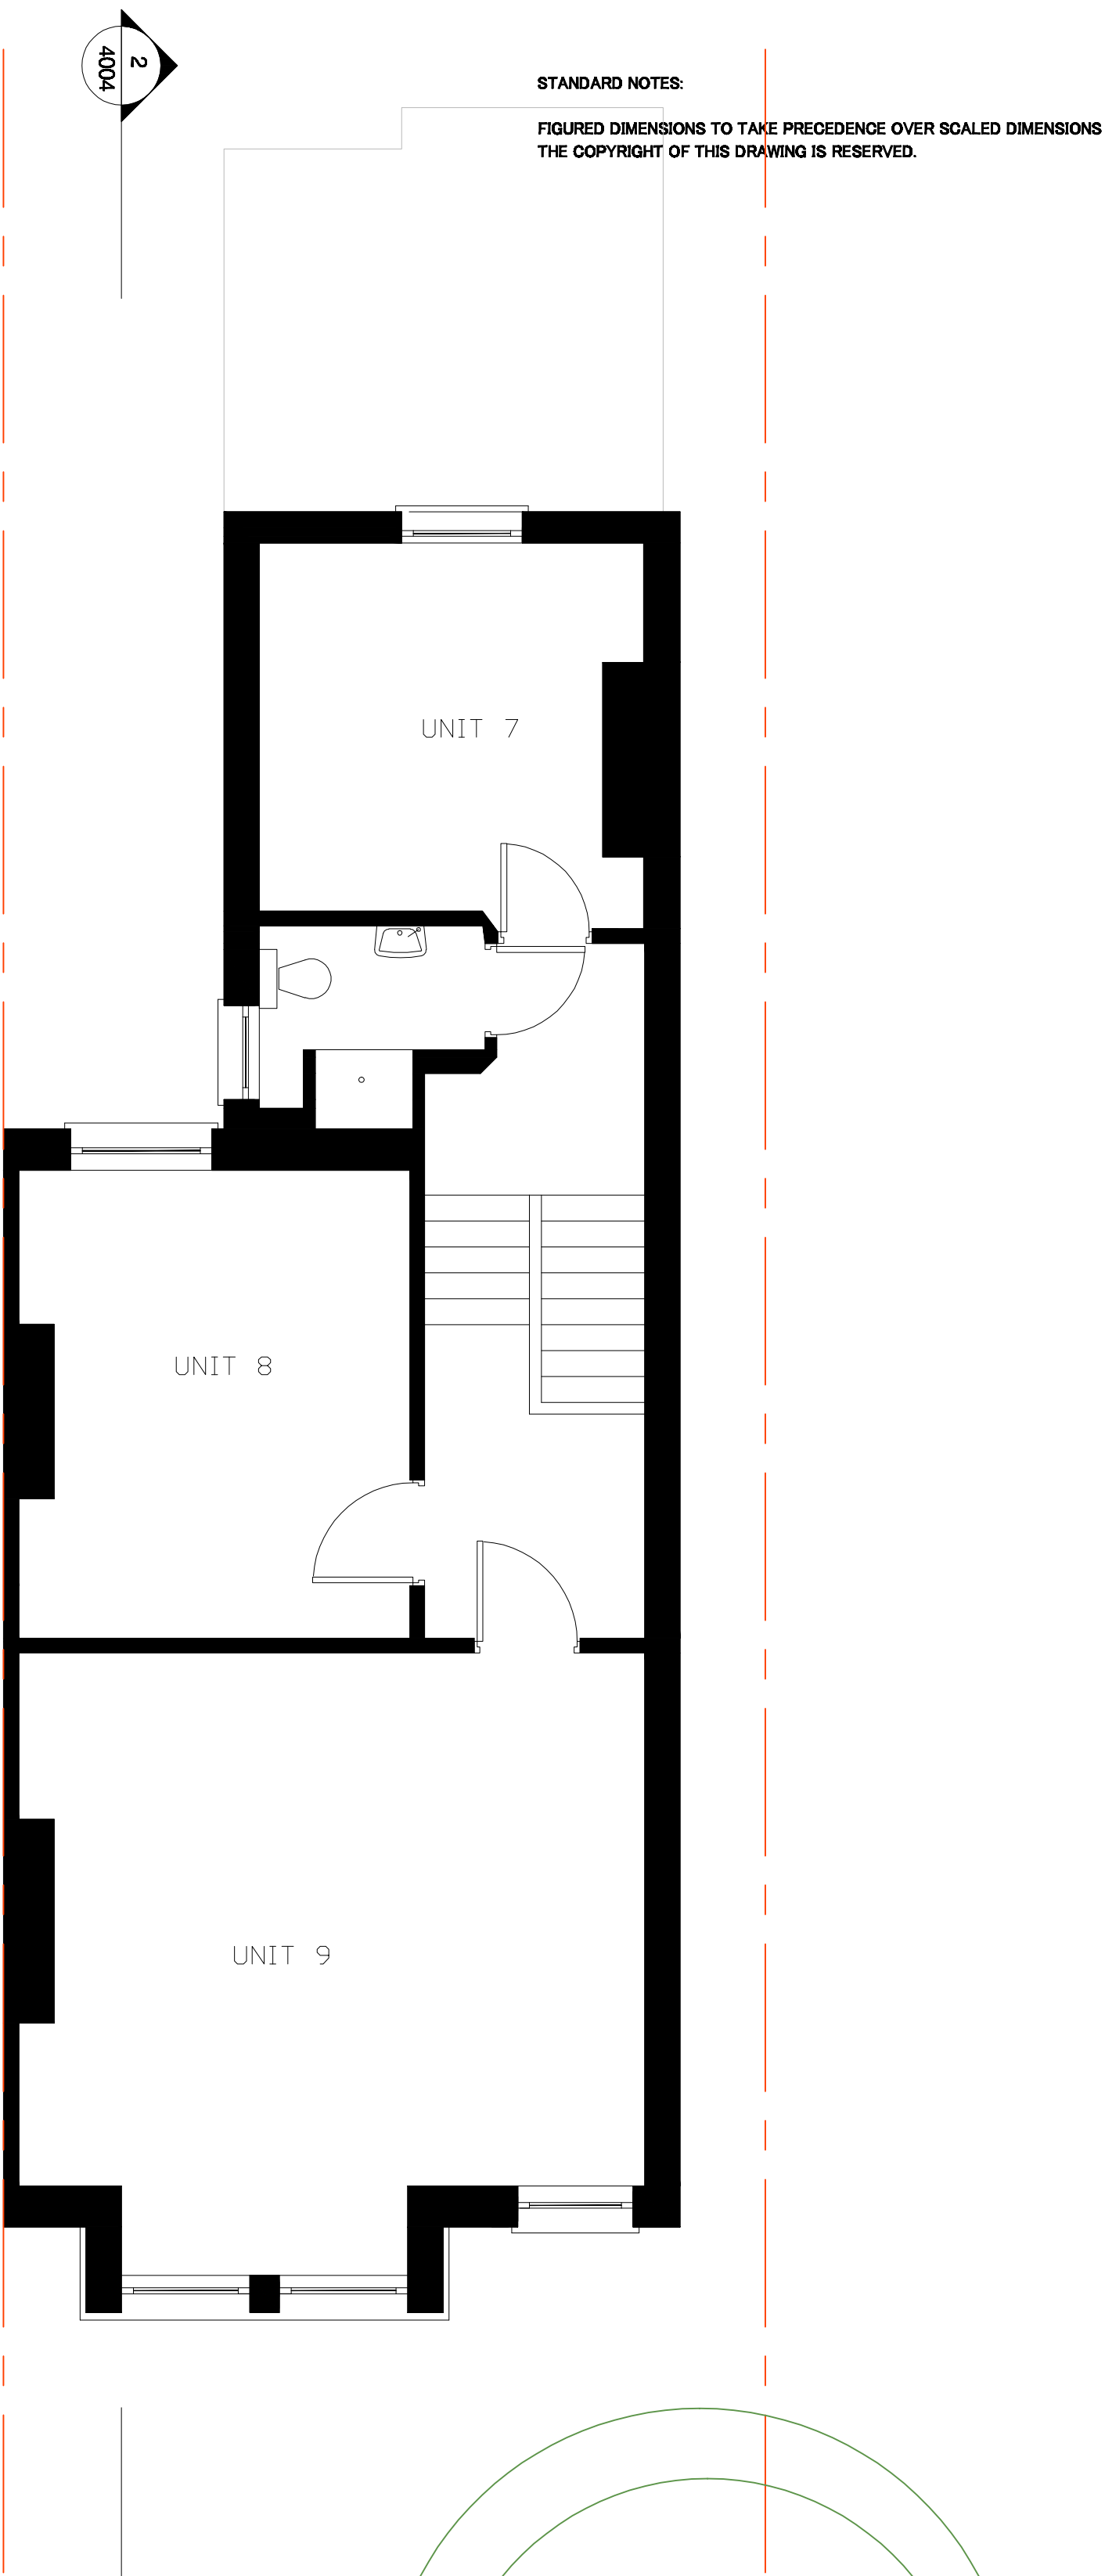

SECOND FLOOR PLAN  
AS EXISTING

STANDARD NOTES:  
FIGURED DIMENSIONS TO TAKE PRECEDENCE OVER SCALED DIMENSIONS  
THE COPYRIGHT OF THIS DRAWING IS RESERVED.

EXISTING LAWSON'S CYPRESS  
TREE TO BE REPLACED BY  
MAGNOLIA X VEITCHII - SEE  
TRETIC REPORT FOR DETAILED  
INFORMATION

 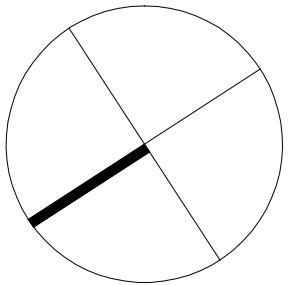

PROJECT	67 GOLDHURST TERRACE, NW6 3HB			62 Mount View Road London N4 4JR  Tel: 0208 340 2003 Fax: 0207 625 1100 info@etchdesign.com
DRAWING	APPROVED PLANS			
DRAWING No.	ED/87GT/101 - a	DRAWN BY	MC	
DATE	Oct 11	SCALE	1:100@A3	