




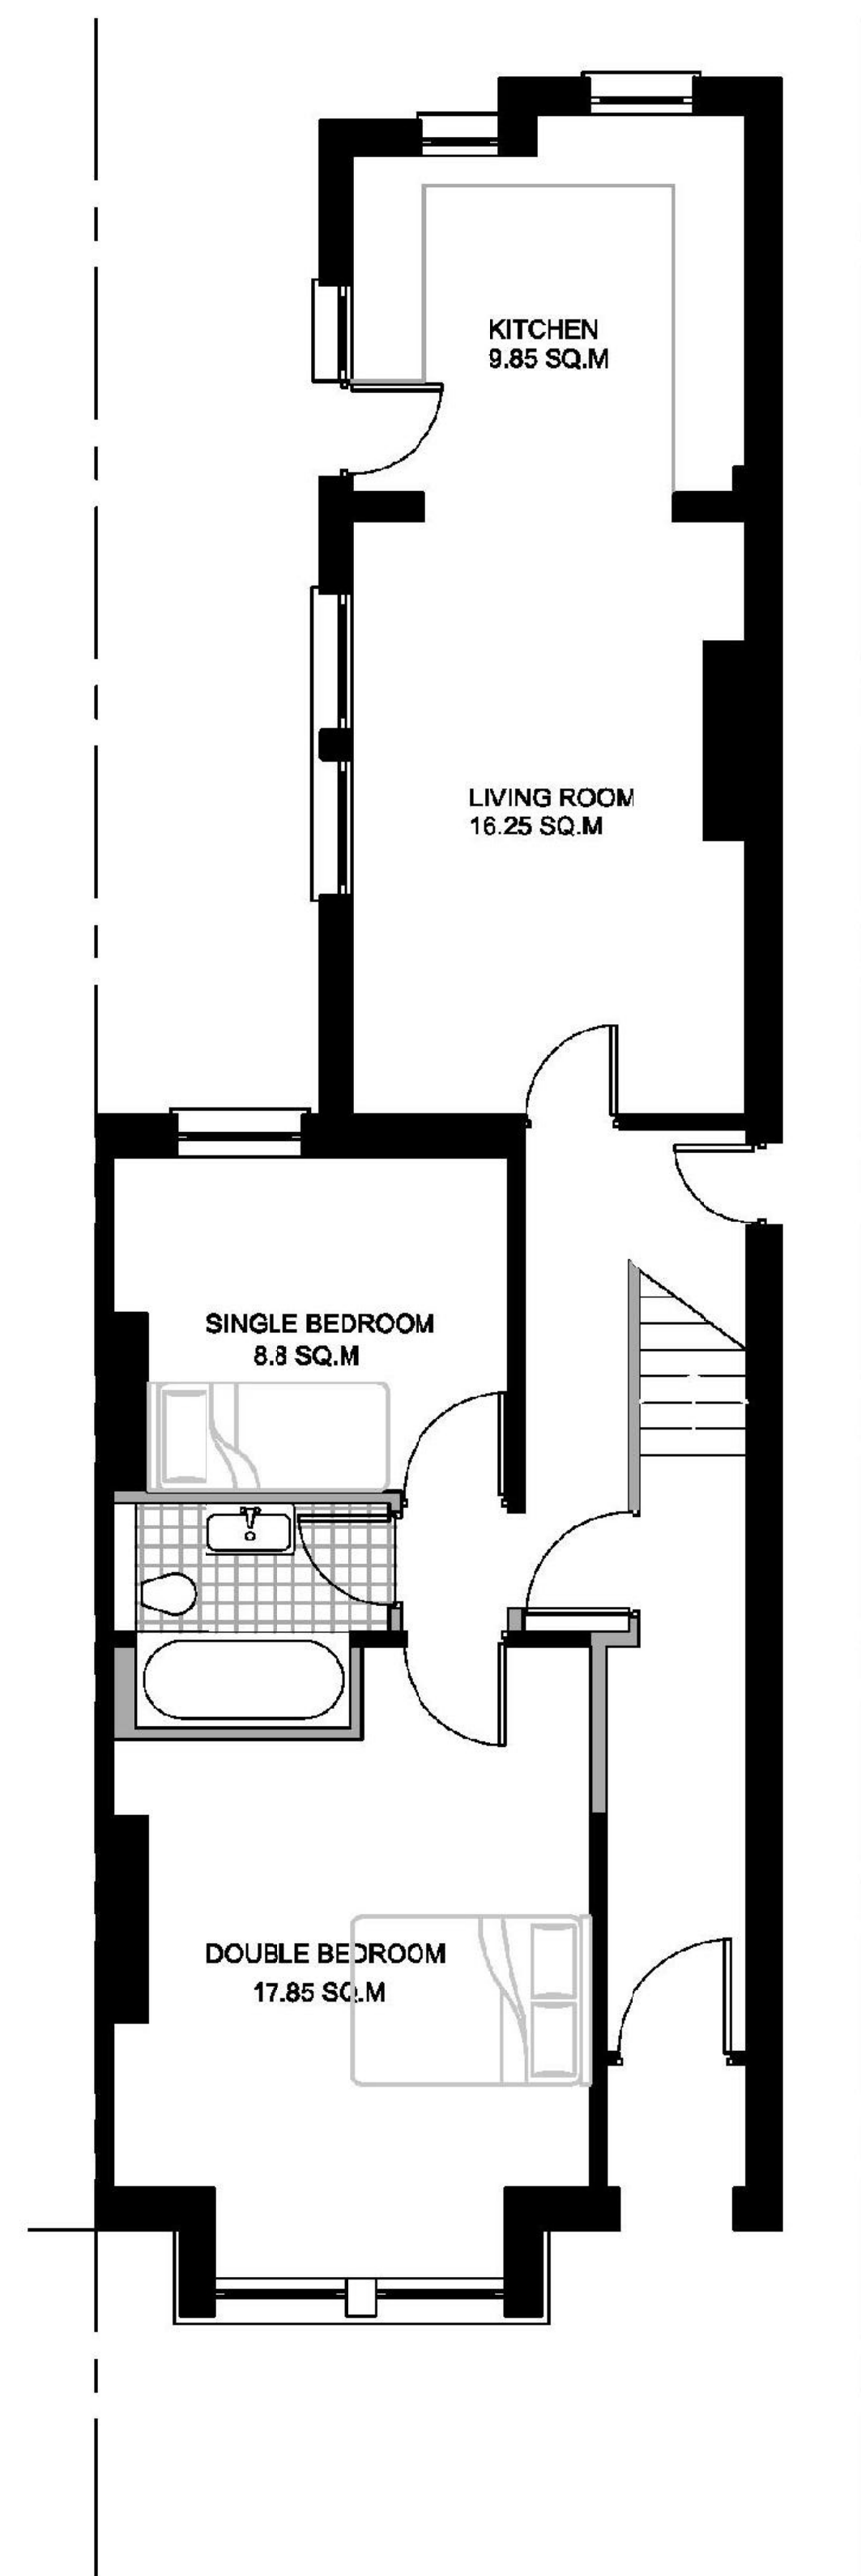

GROUND FLOOR PLAN  
2 BEDROOM FLAT AREA = 65.7 SQ.M

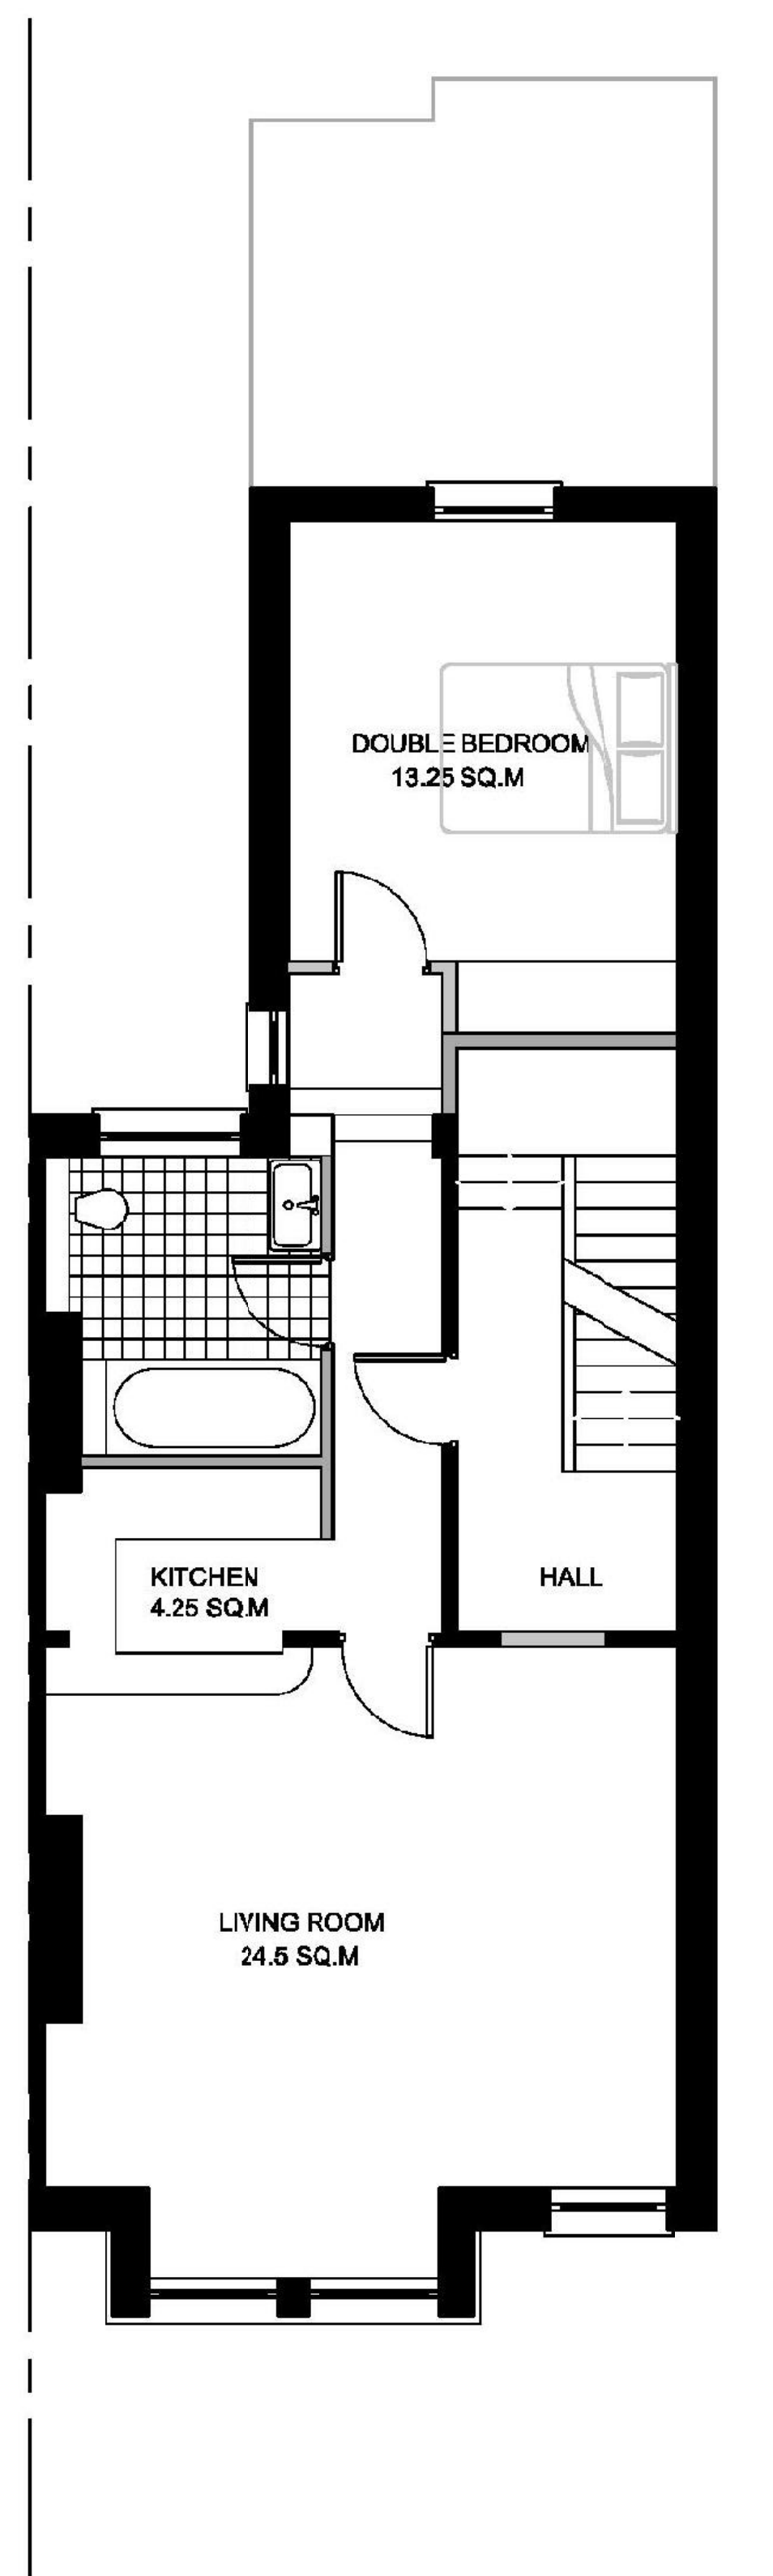


FIRST FLOOR PLAN  
1 BEDROOM FLAT AREA = 54 SQ.M

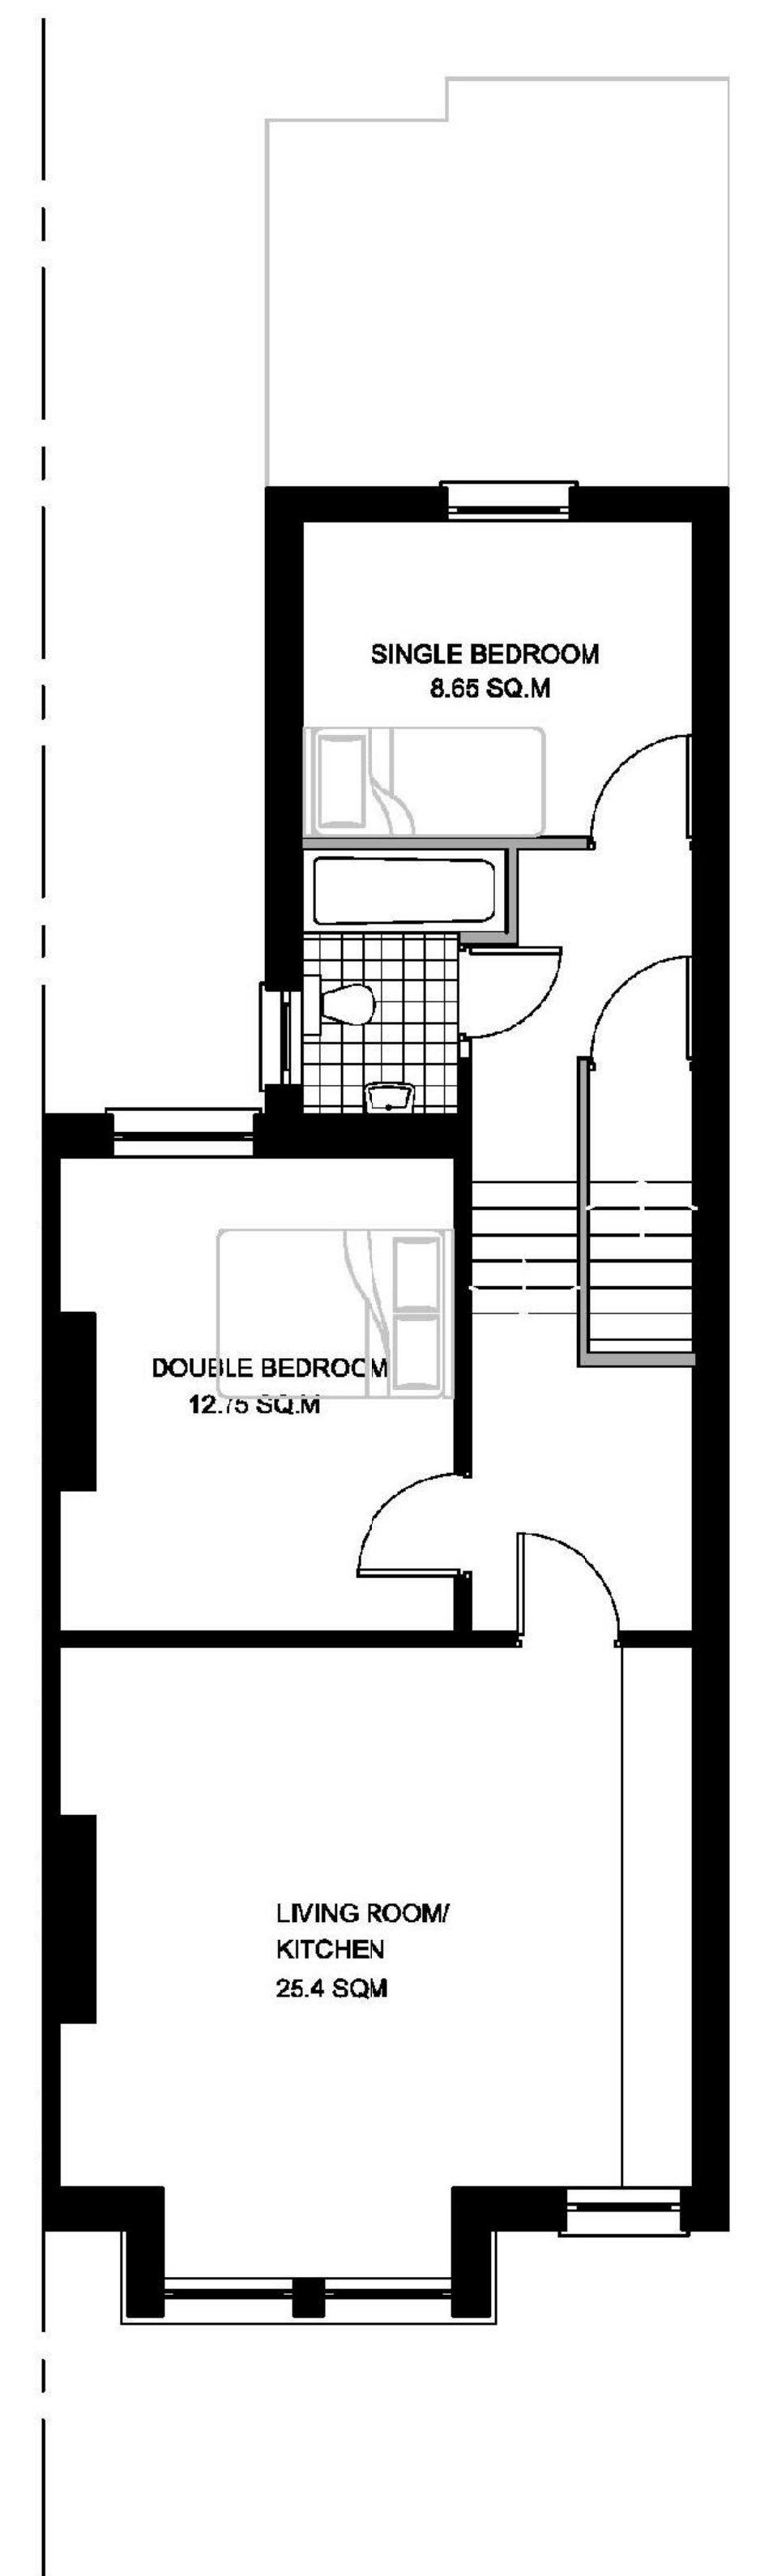

SECOND FLOOR PLAN  
2 BEDROOM FLAT AREA = 61.5 SQ.M

STANDARD NOTES:  
FIGURED DIMENSIONS TO TAKE PRECEDENCE OVER SCALED DIMENSIONS  
THE COPYRIGHT OF THIS DRAWING IS RESERVED.

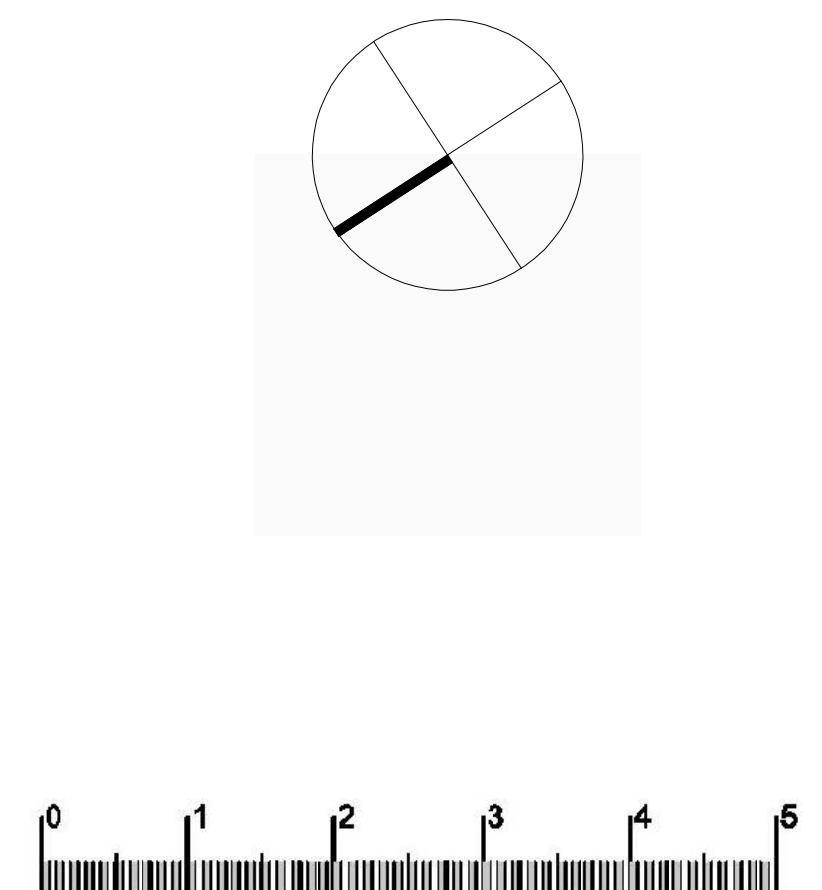

e t c h d e s i g n l t d

**PLANNING ISSUE**

|             |                               |          |          |                                          |
|-------------|-------------------------------|----------|----------|------------------------------------------|
| PROJECT     | 67 GOLDHURST TERRACE, NW6 3HB |          |          | 62 Mount View Road<br>London<br>N4 4JR   |
| DRAWING     | APPROVED PLANS                |          |          |                                          |
| DRAWING No. | ED/67GT/102                   | DRAWN BY | MC       | Tel: 0208 340 2003<br>Fax: 0207 625 1109 |
| DATE        | Feb 13                        | SCALE    | 1:100@A3 | info@etchdesign.com                      |