

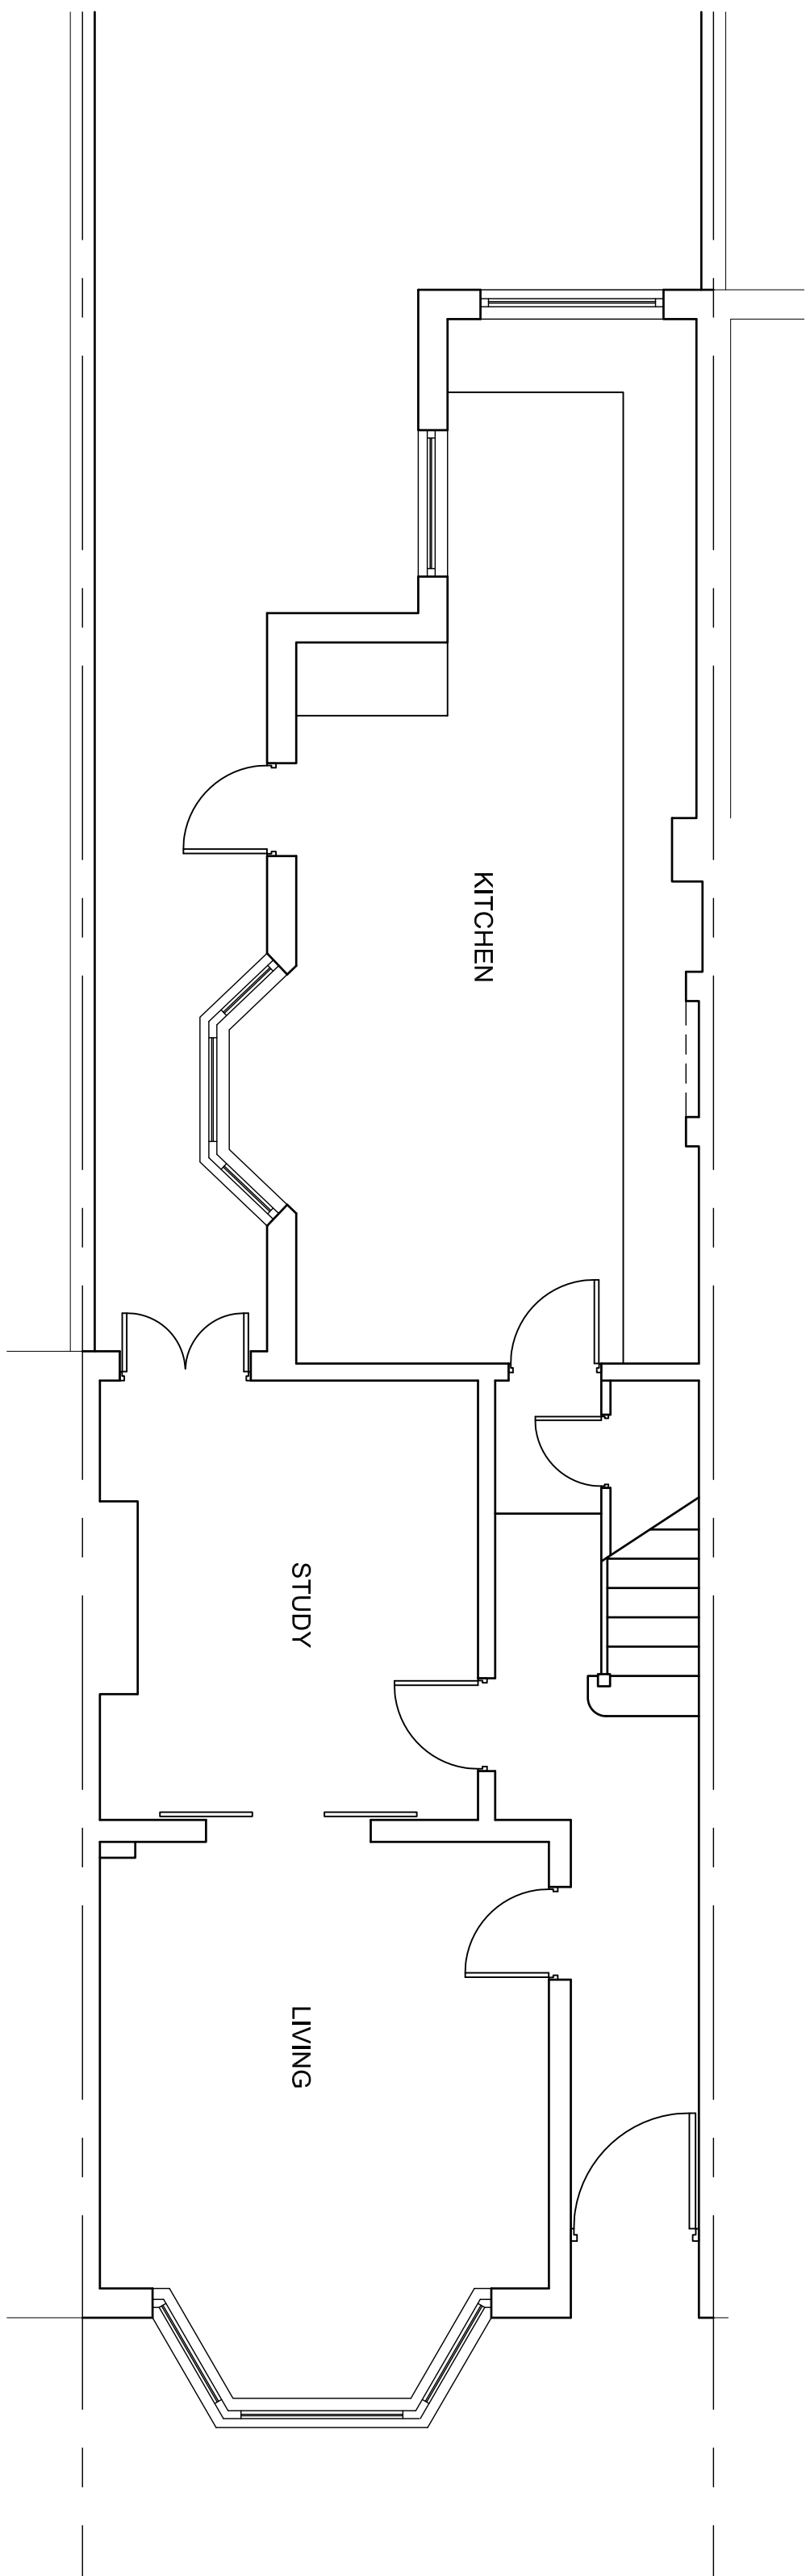



Notes  
Drawing indicates design intent only.  
Any subsequent approvals do not release the  
trade obligations under the trade contract.  
The trade contractor is responsible for taking and  
checking site dimensions  
Report all conflicts of information to the Architect  
If in doubt ask

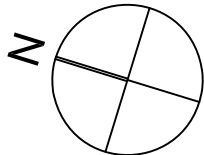

GROUND FLOOR PLAN

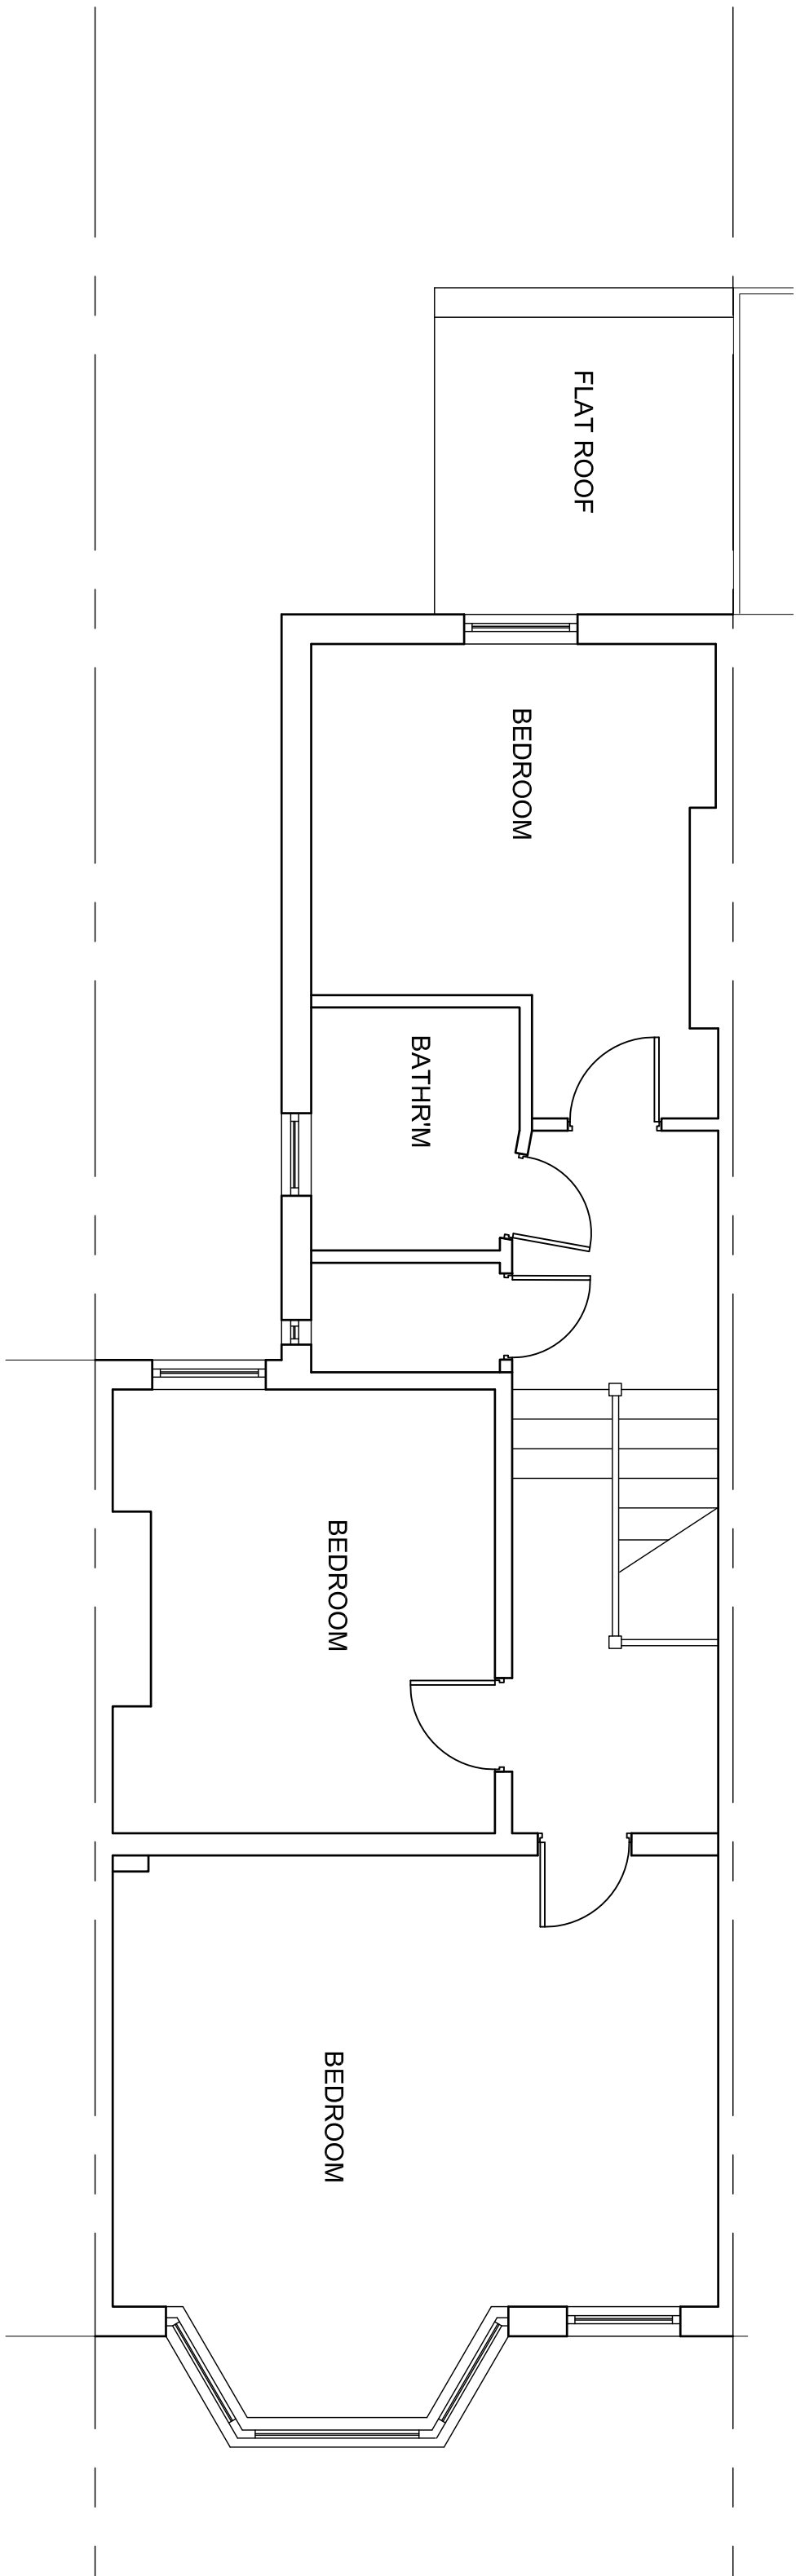

FIRST FLOOR PLAN

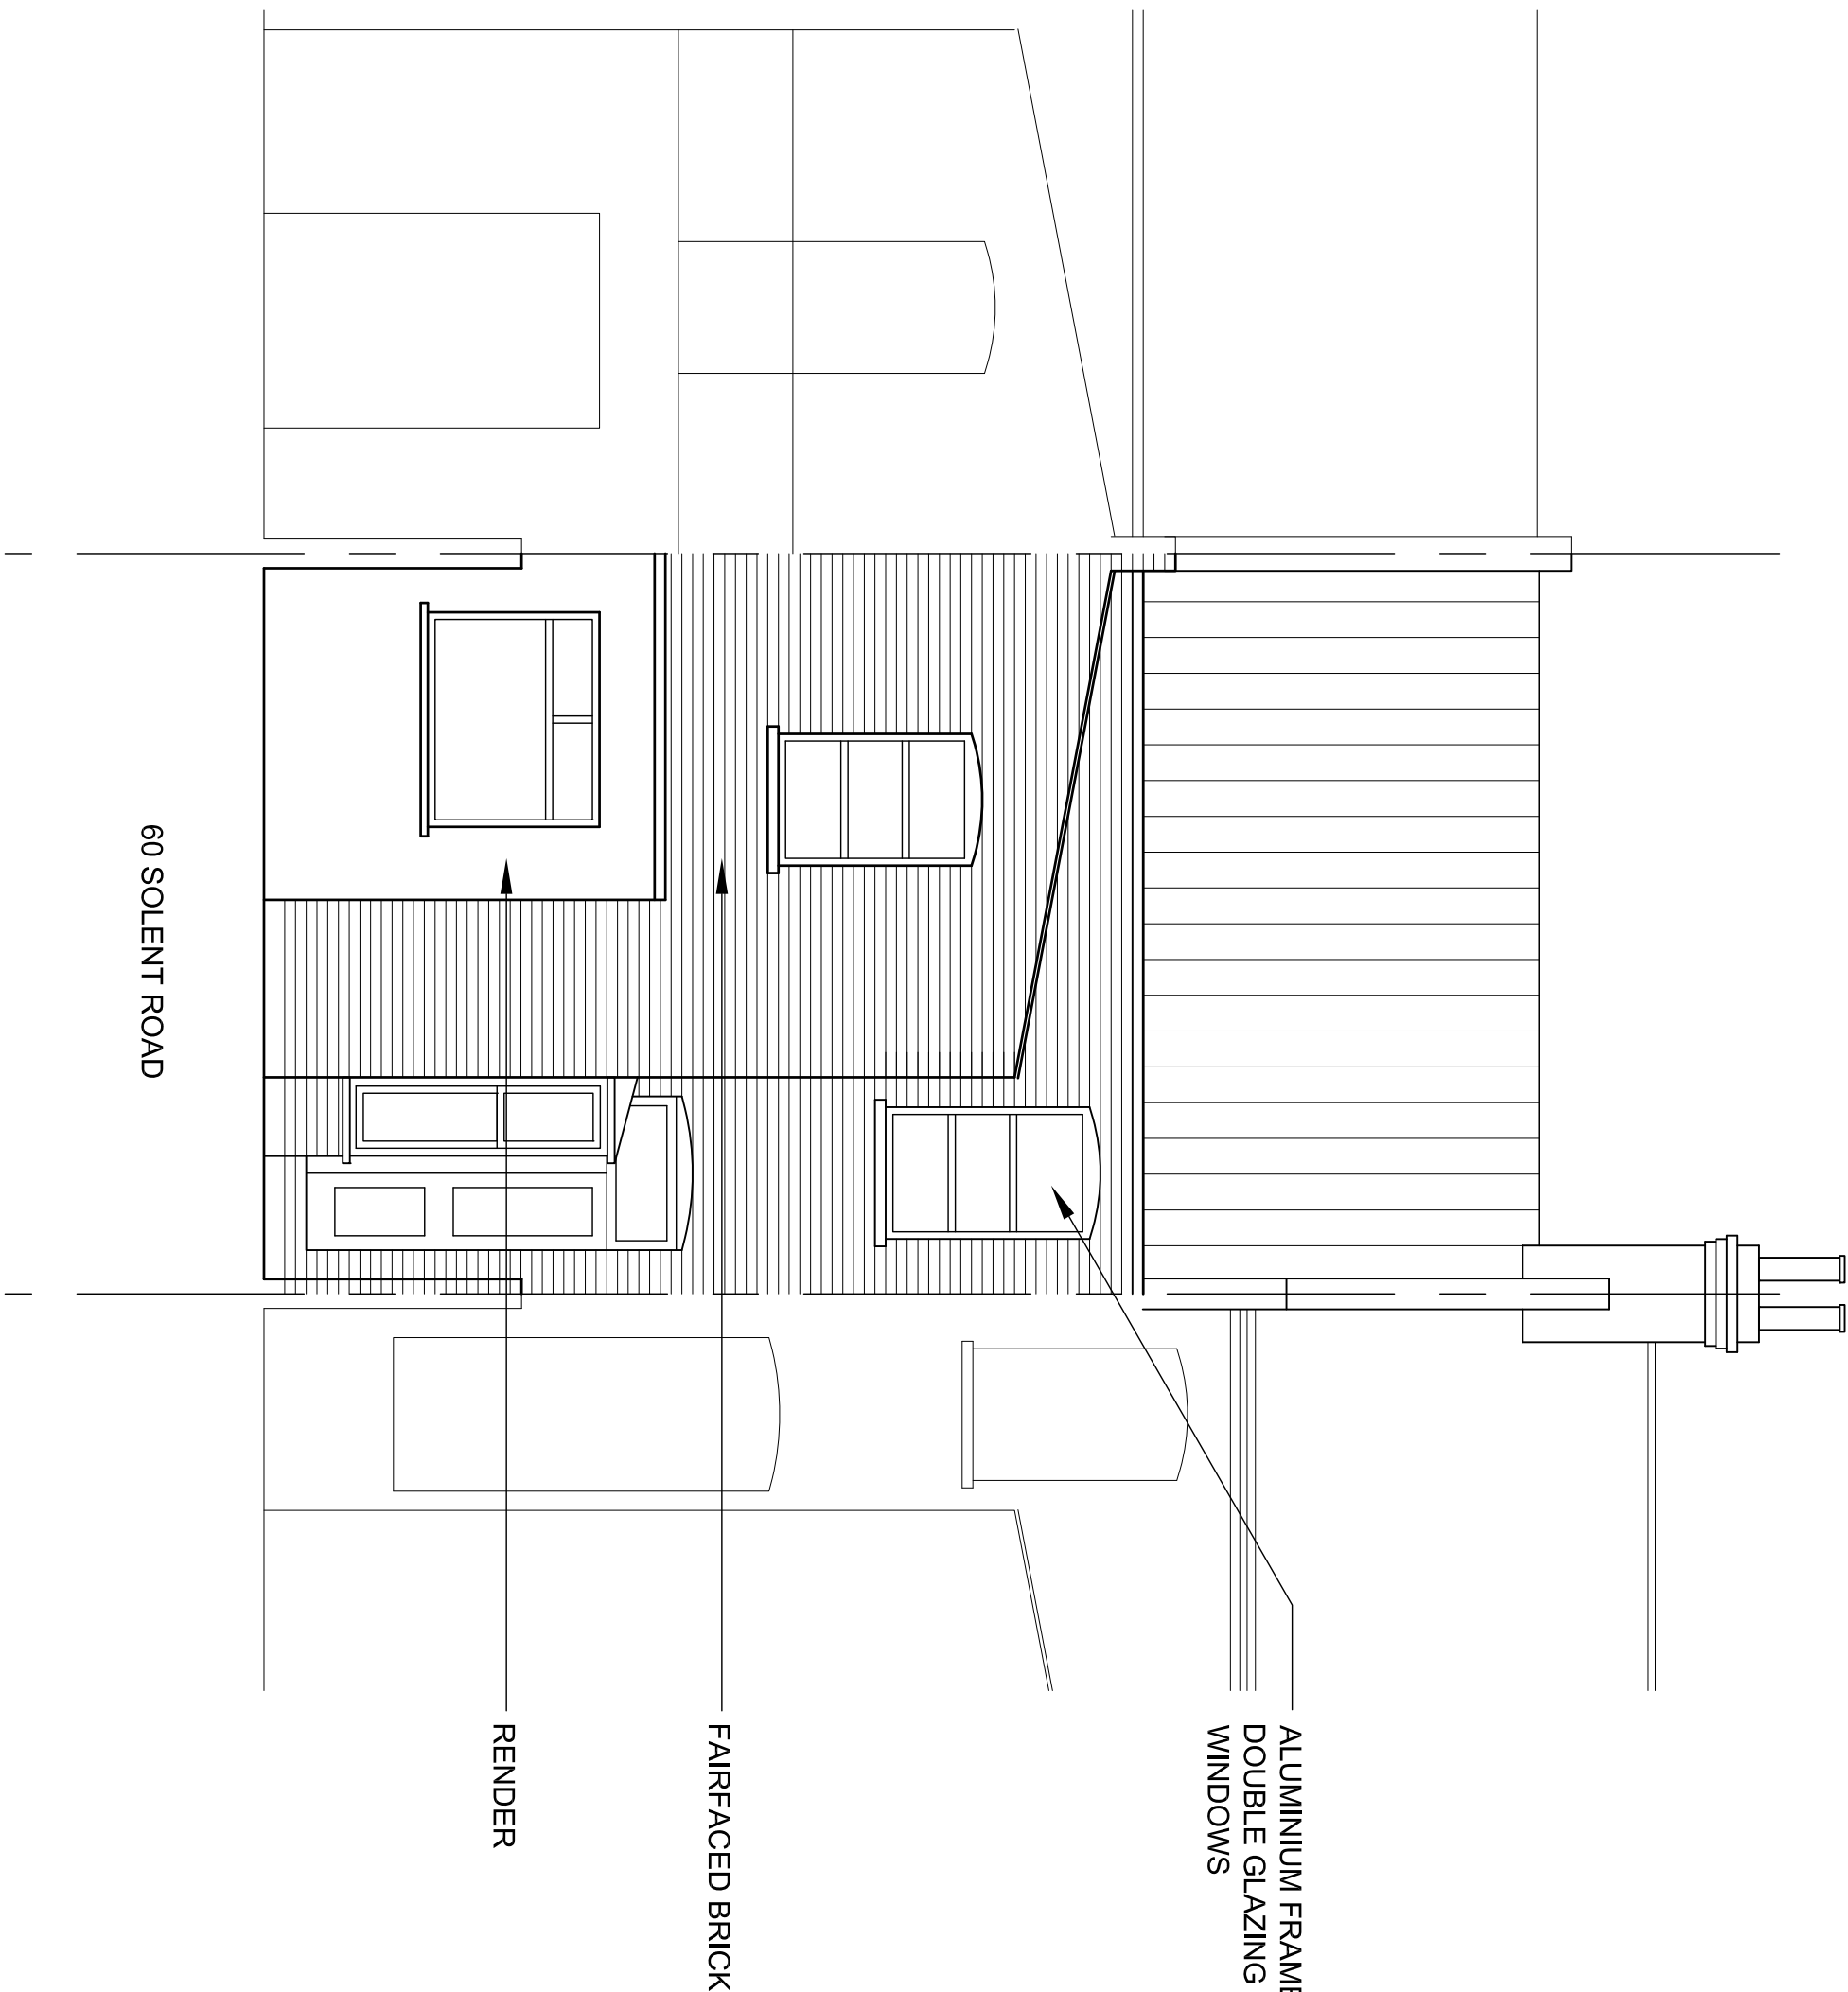

NORTH EAST ELEVATION  
(REAR ELEVATION)

A 20/05/2014 Side window to ground floor drawn  
accurately on NE elevation

client

60 SOLENT ROAD  
WEST HAMPSSTEAD  
NW6 1TX

EXISTING FLOOR PLANS

|                                       |       |            |  |        |
|---------------------------------------|-------|------------|--|--------|
| dwg status                            | date: | drawn by   |  | rev    |
| Information                           | 01 14 | checked by |  | A      |
| <input type="checkbox"/> tender       | scale | xrefs      |  | dwg no |
| <input type="checkbox"/> construction | 1:50  | file no    |  | (1P)01 |
| <input type="checkbox"/> as built     | @ A1  |            |  |        |