


EXISTING REAR ELEVATION / SECTION C - C

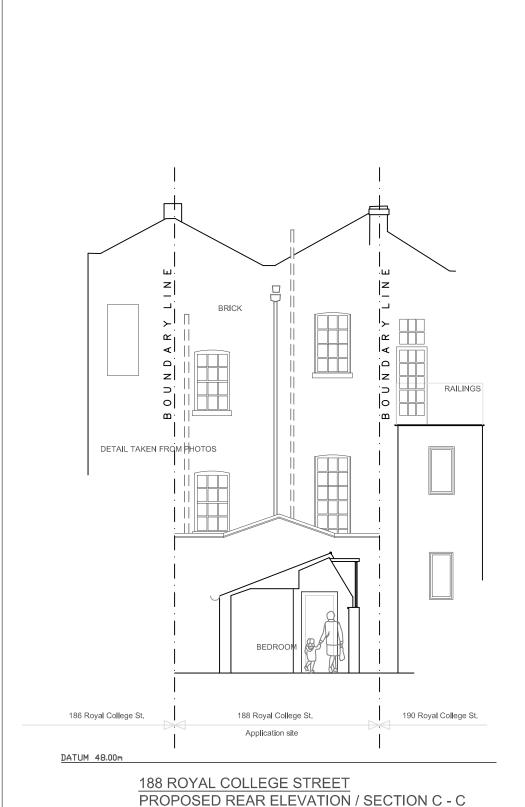

cad ref. CADREF

## status PLANNING

## general drawings / outline proposals


the details of the site indicated are based upon limited information available at the time of preparation and can only be verified by an accurate survey

the proposals shown and areas based thereon, wherever indicated are therefore approximate and should not be used as a basis for letting, nor are they to form part of any contract

## constructional drawings

all dimensions and levels must be checked by the contractor on site before any work is put in hand

only figured dimensions and levels are to be worked to, and all discrepancies are to be returned to the architect for instructions

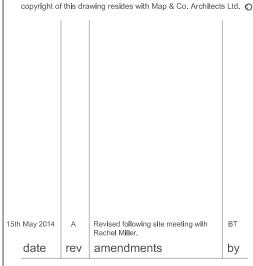

## Map & Co. Architects Ltd.

Coachman's Terrace 80 - 86 Clapham Road London SW9 0JR tel: (020) 7183 4494 fax: (020) 7183 4495 email:info@mapandcoarchitects.com www.mapandcoarchitects.com

london .

client

Mr S. PATWALIA

job title

188 ROYAL COLLEGE ST. **LONDON NW1 9NN** 

drawing title

**EXISTING & PROPOSED REAR ELEVATIONS** 

scale 1:100 @ A3 date MARCH 2014

drawn BT

checked

job no. AD50 drawing no.

PL(A)40

revision

Α