


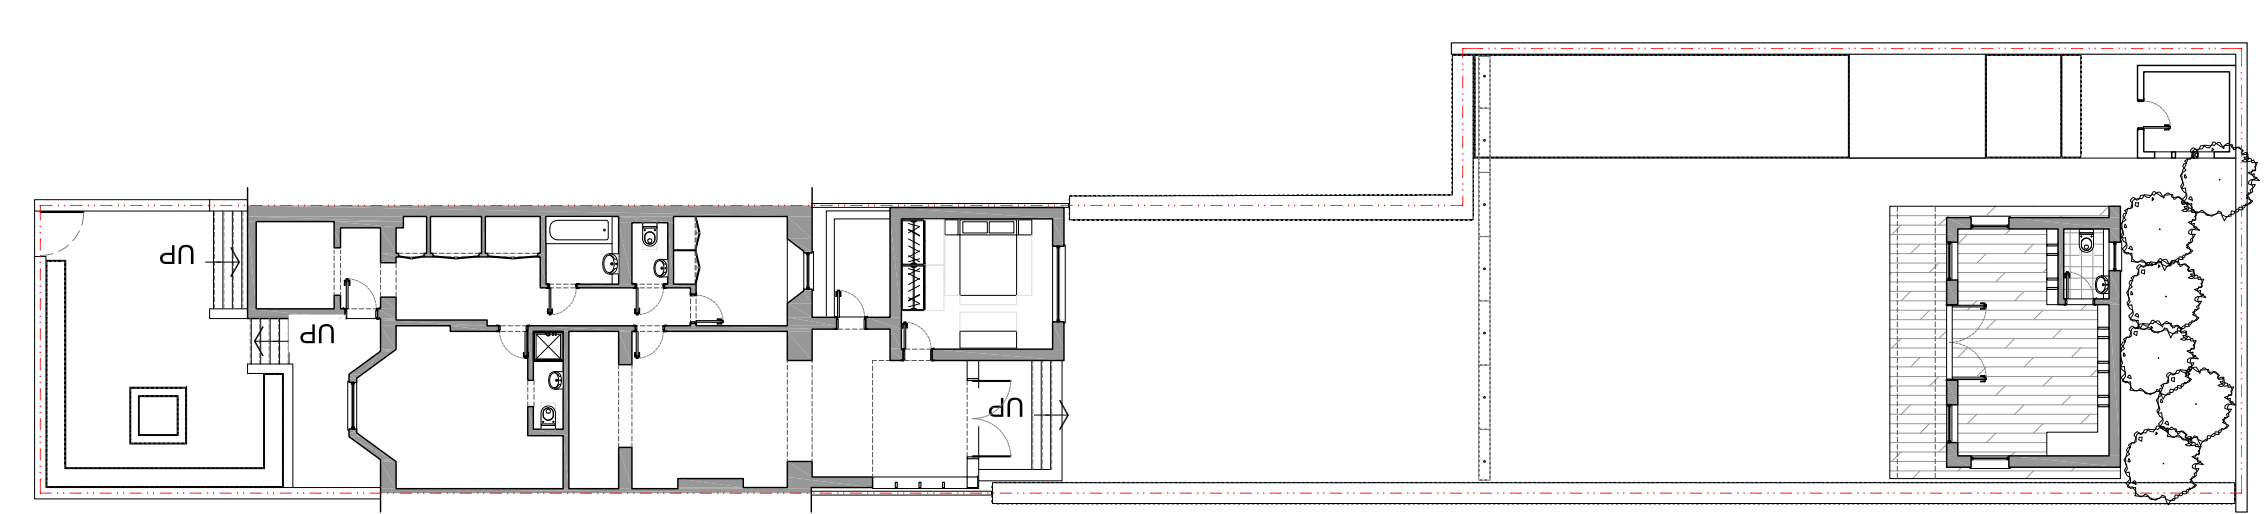
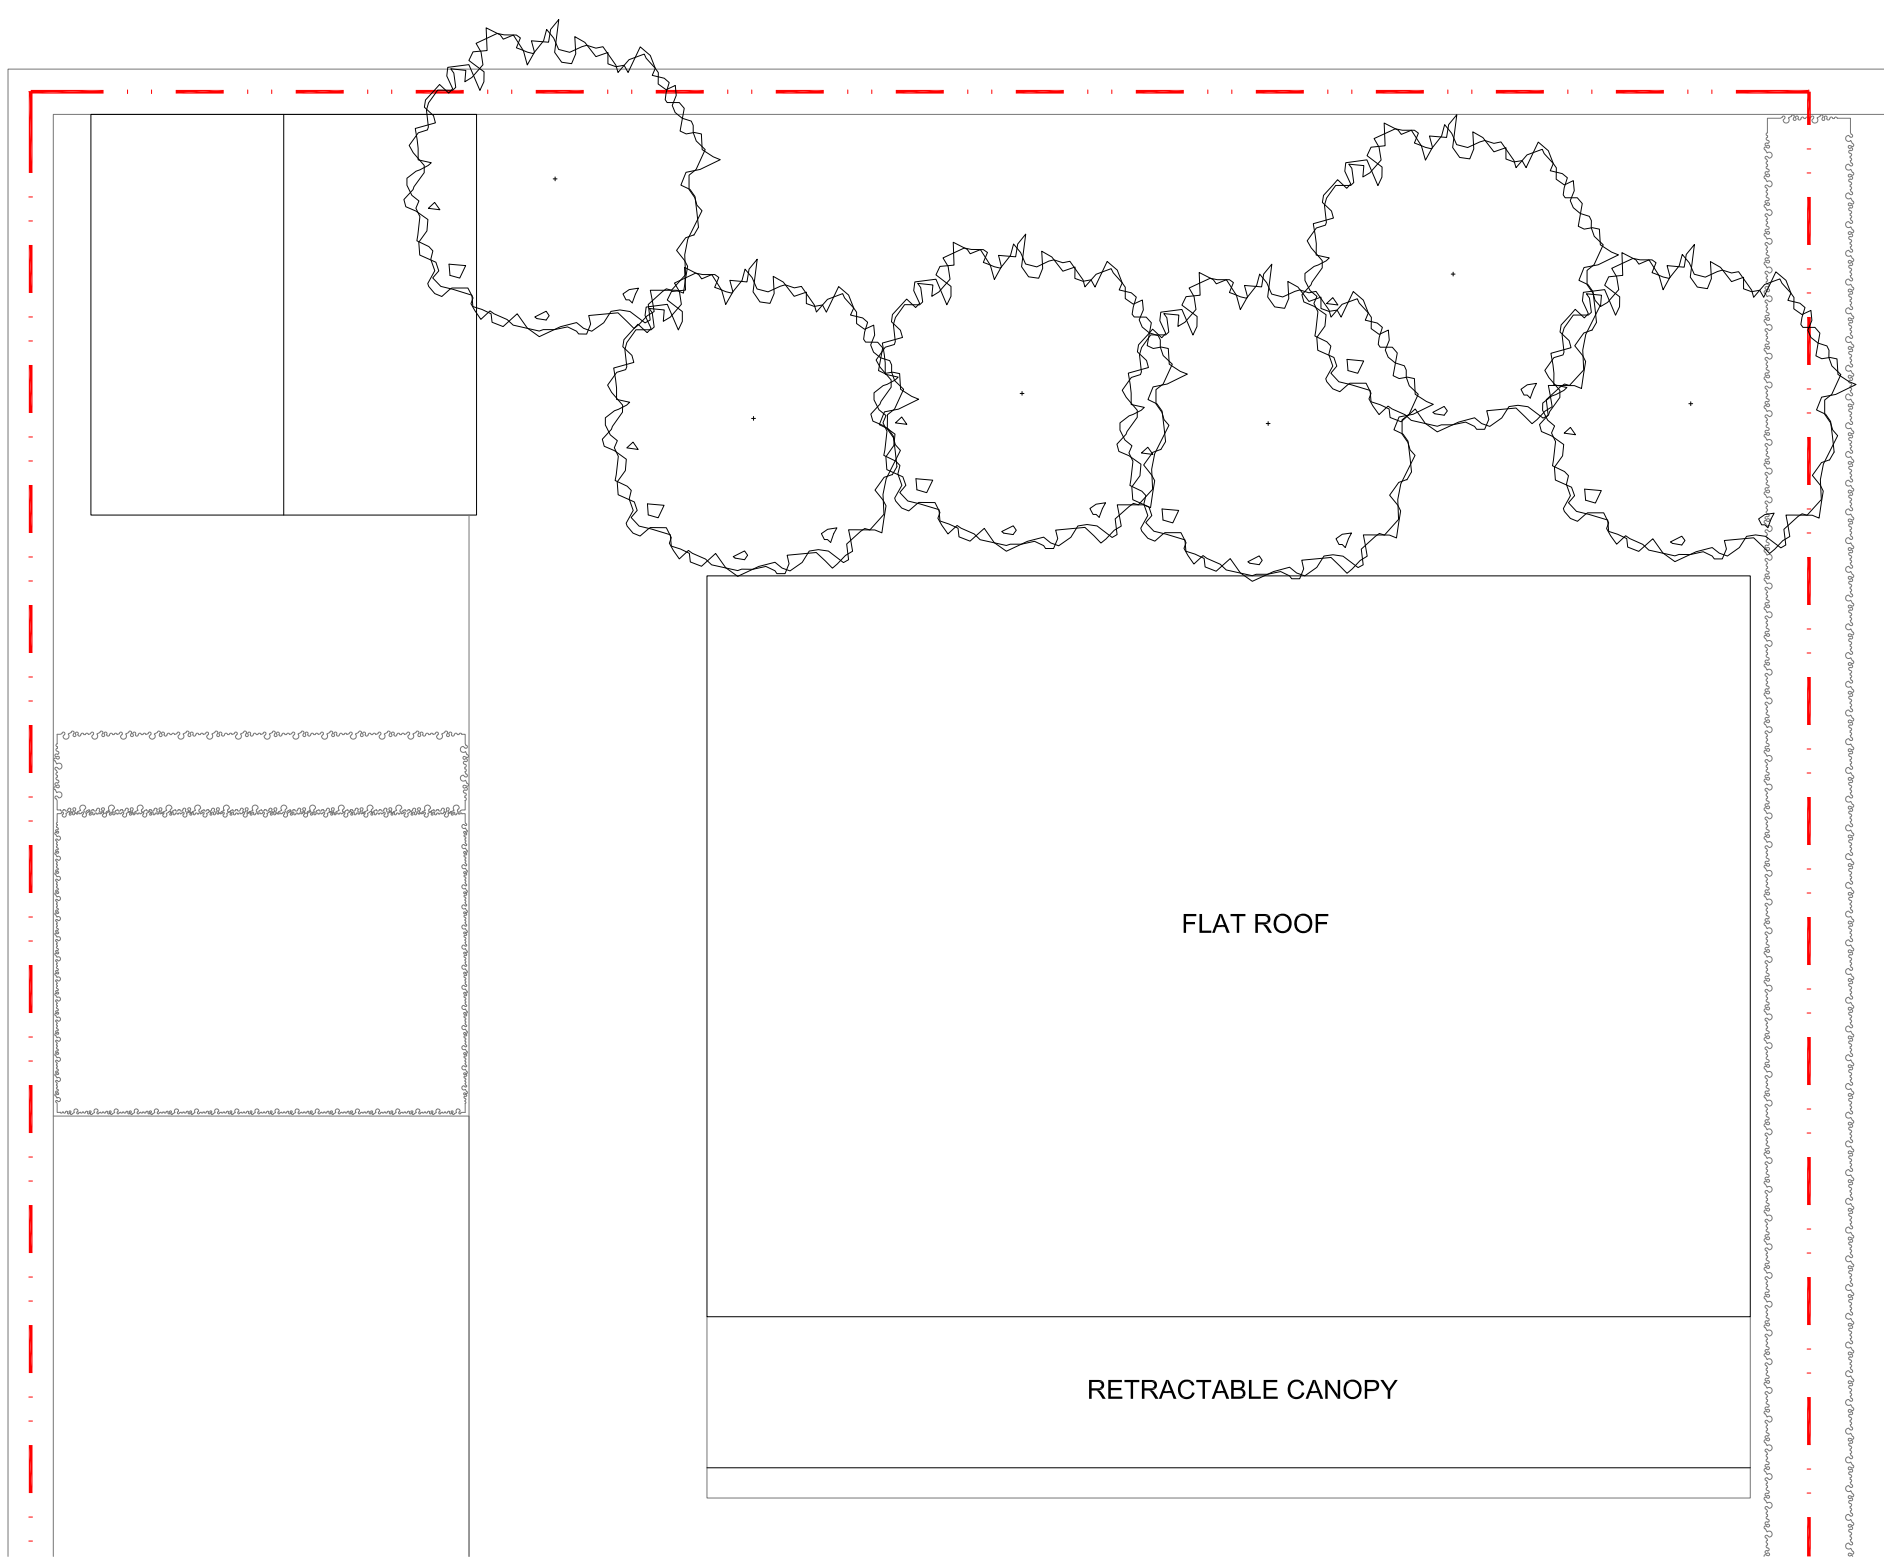


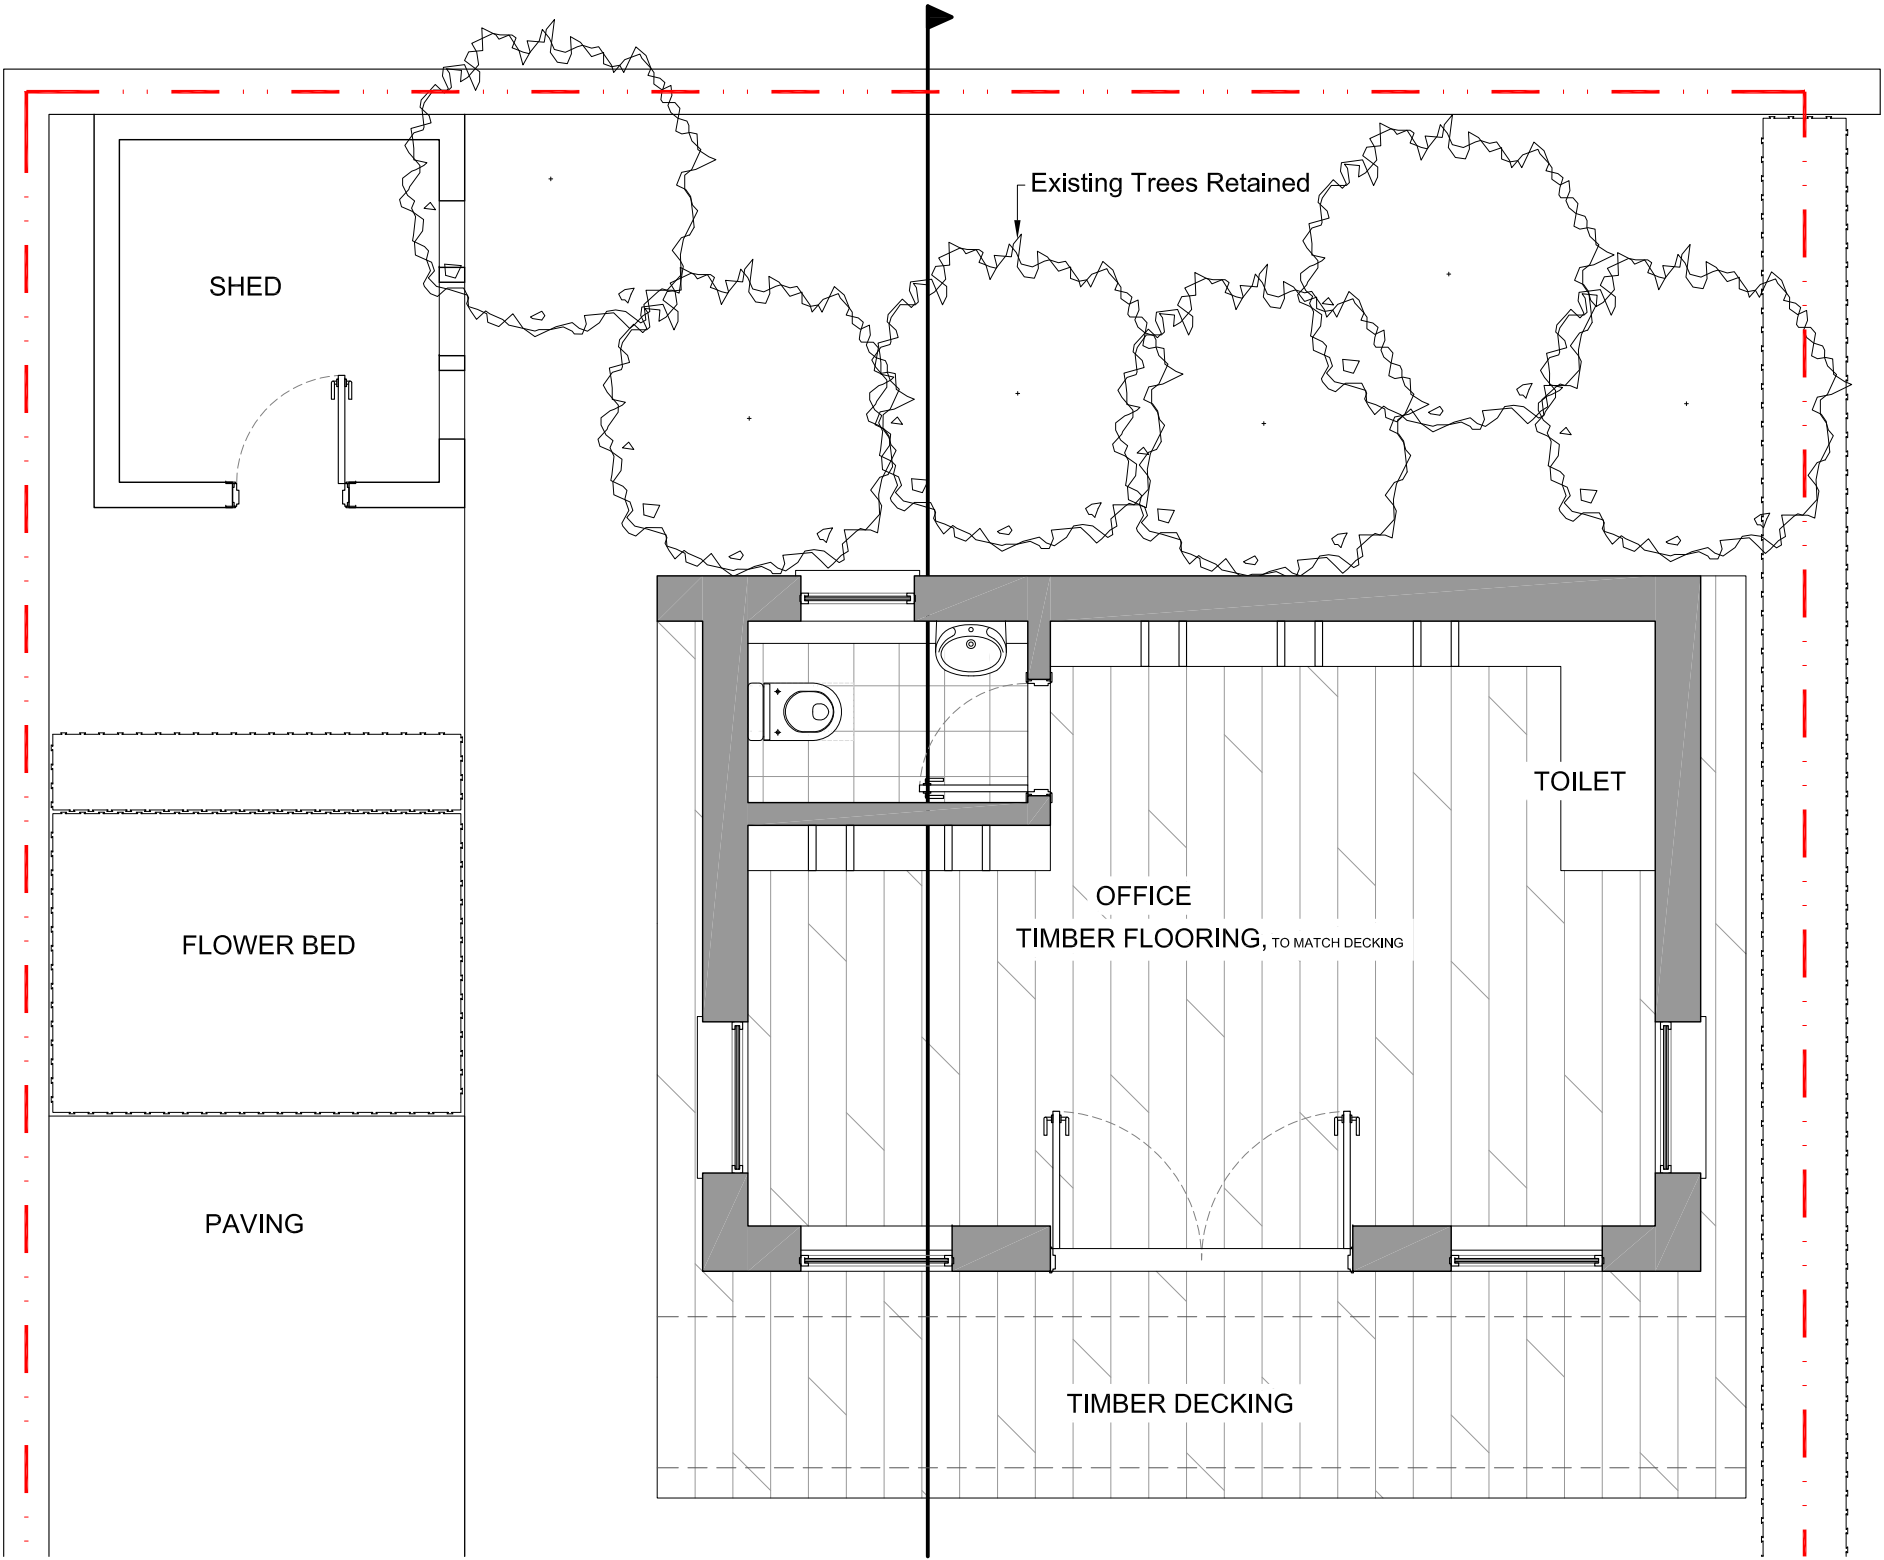


1 SITE PLAN
SCALE 1:200

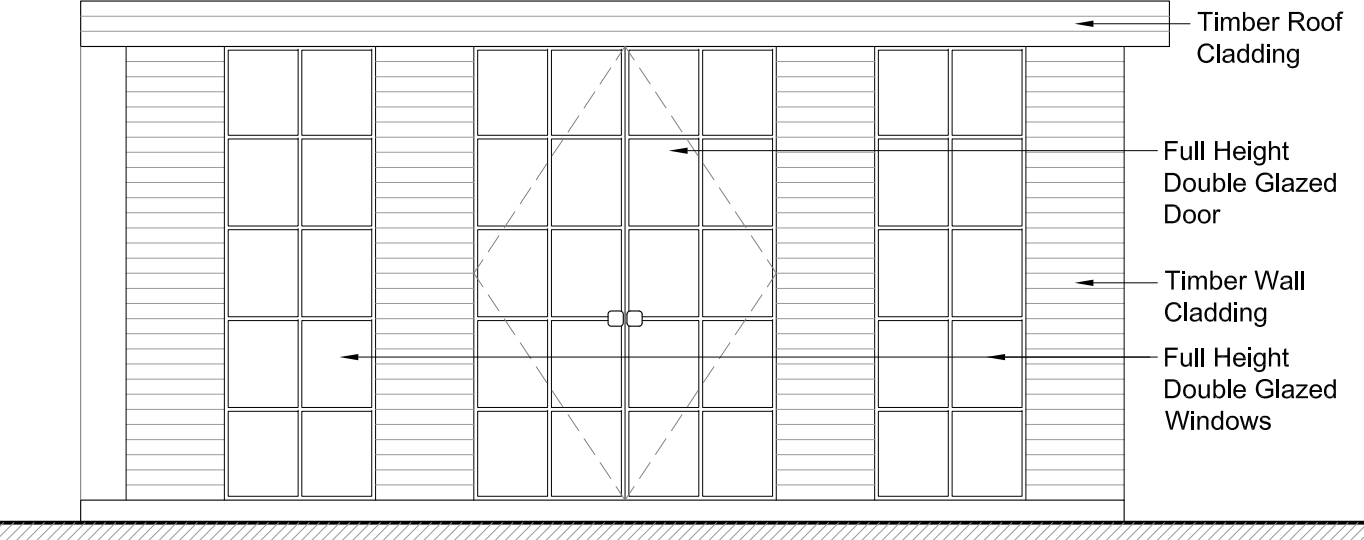


2 FRONT ELEVATION - OFFICE
SCALE 1:50

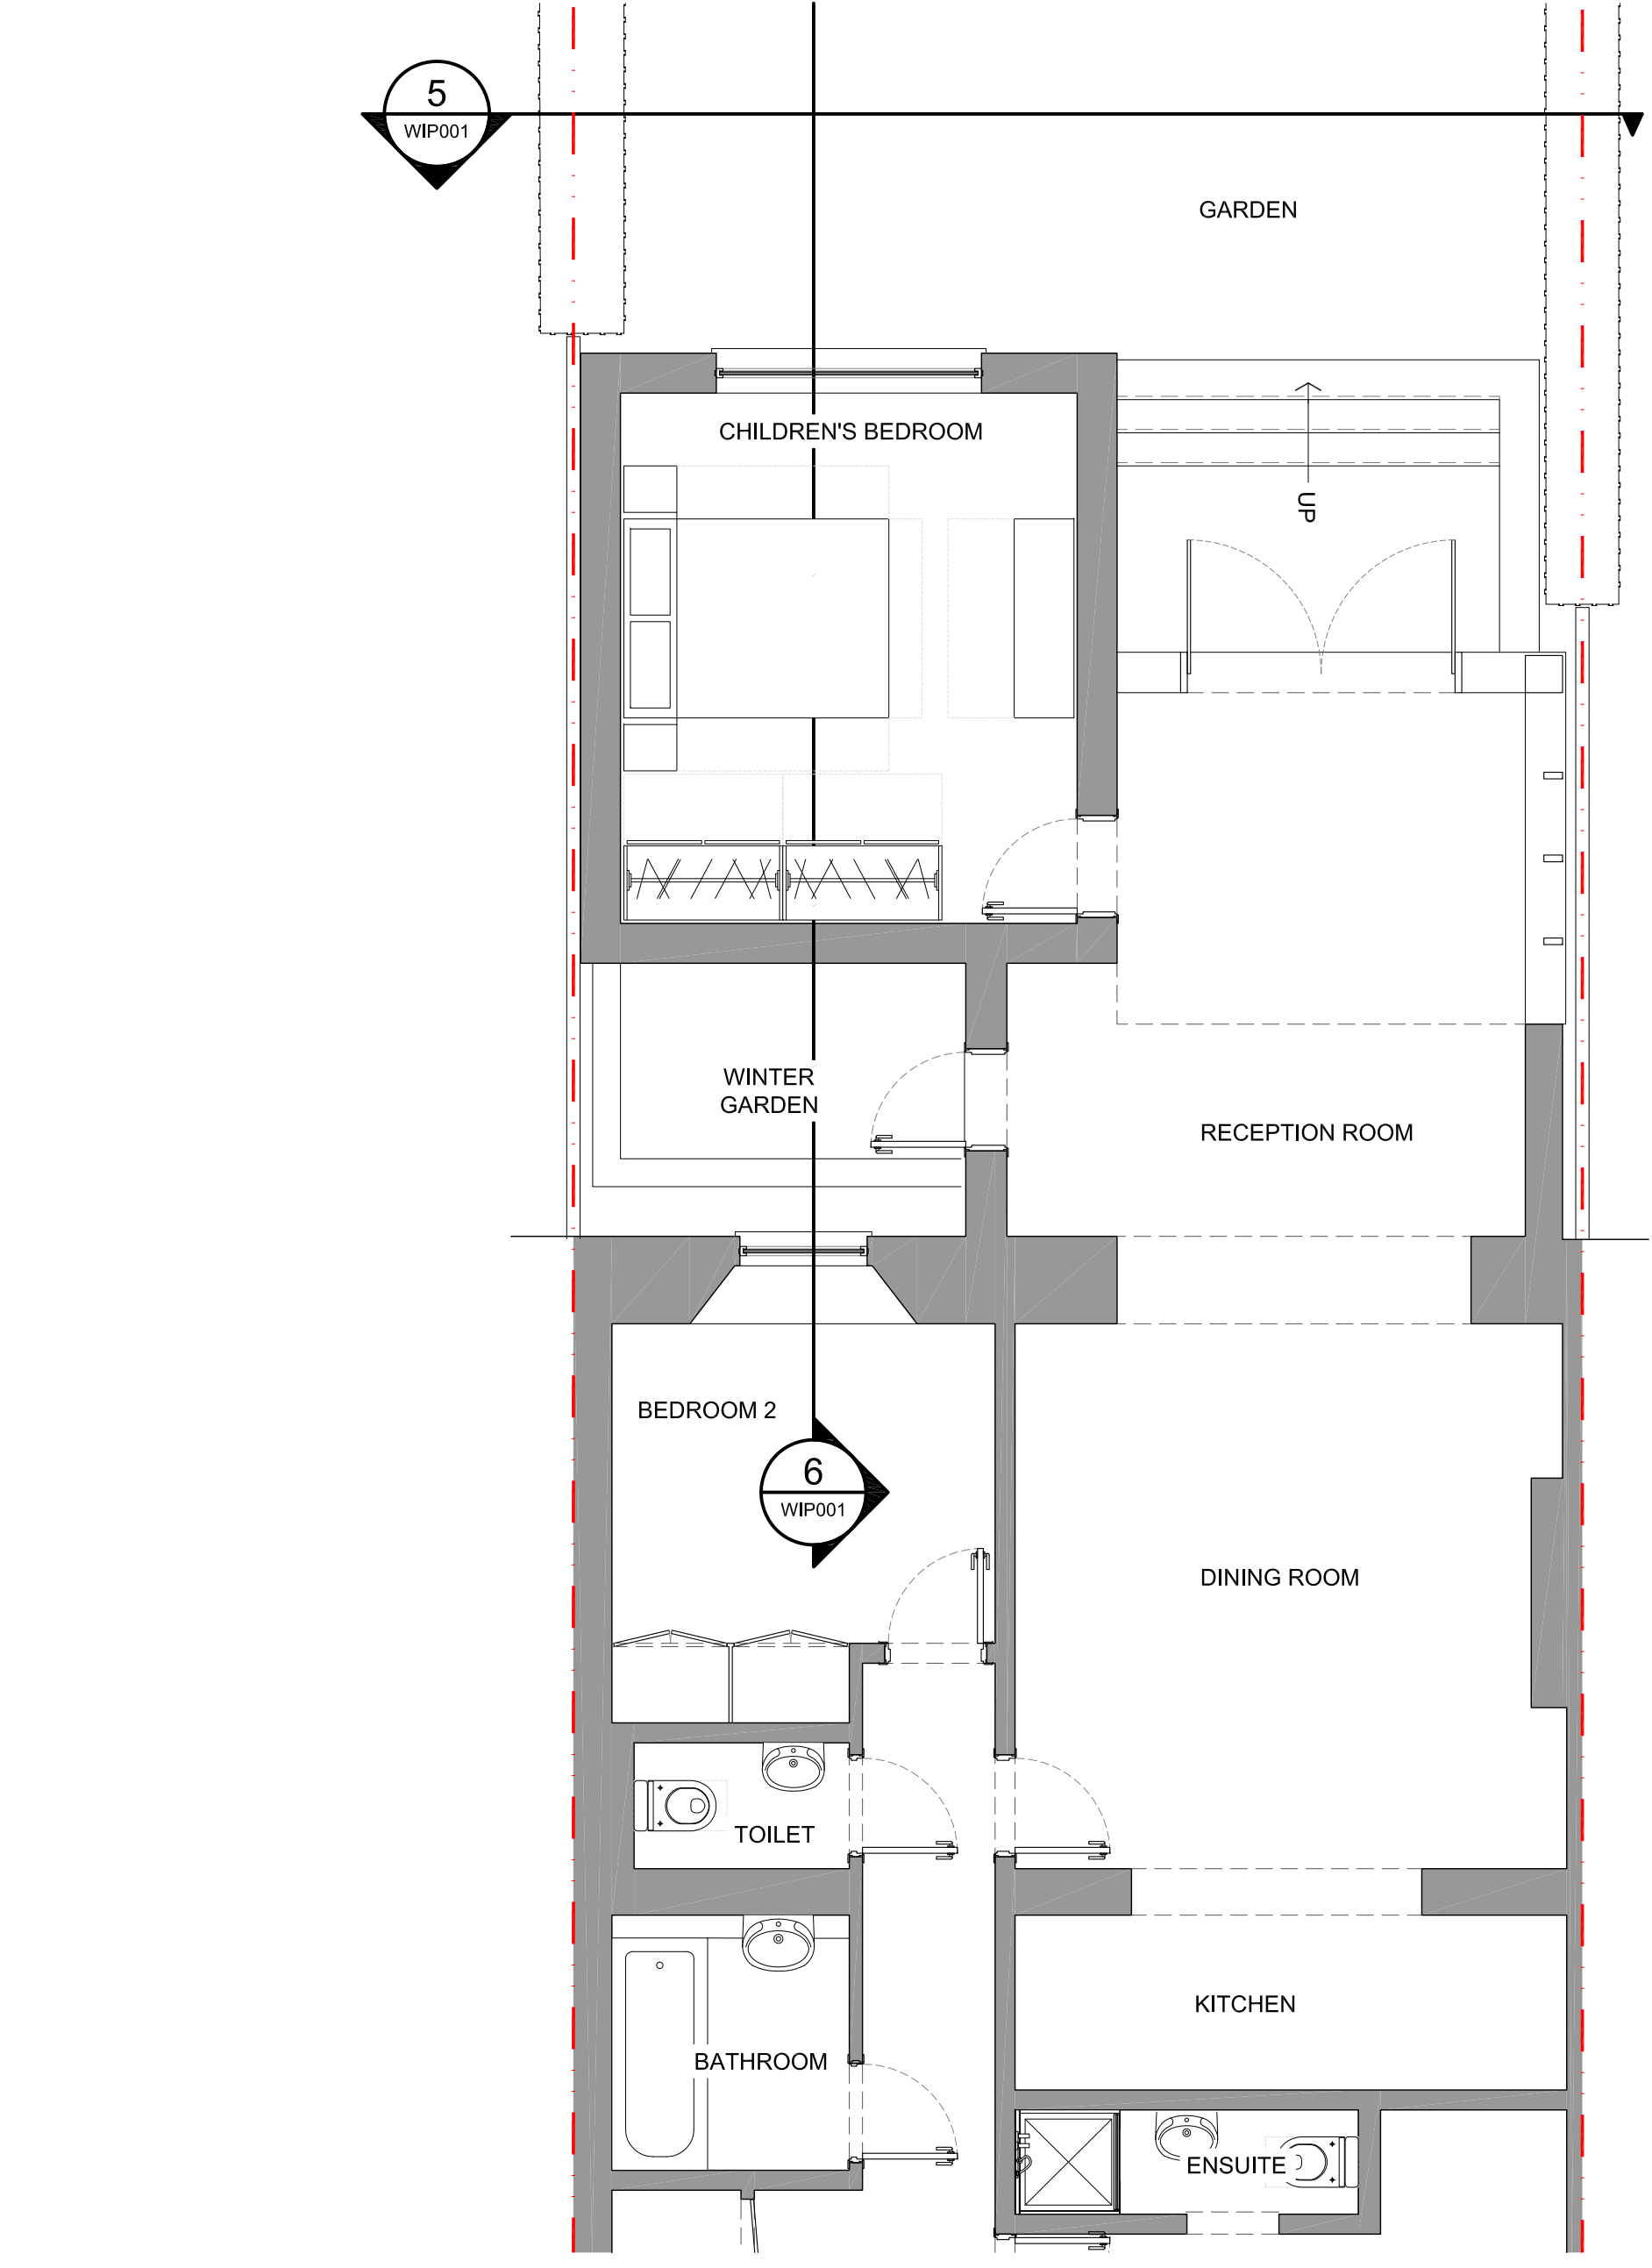



3 GROUND FLOOR PART PLAN
SCALE 1:50

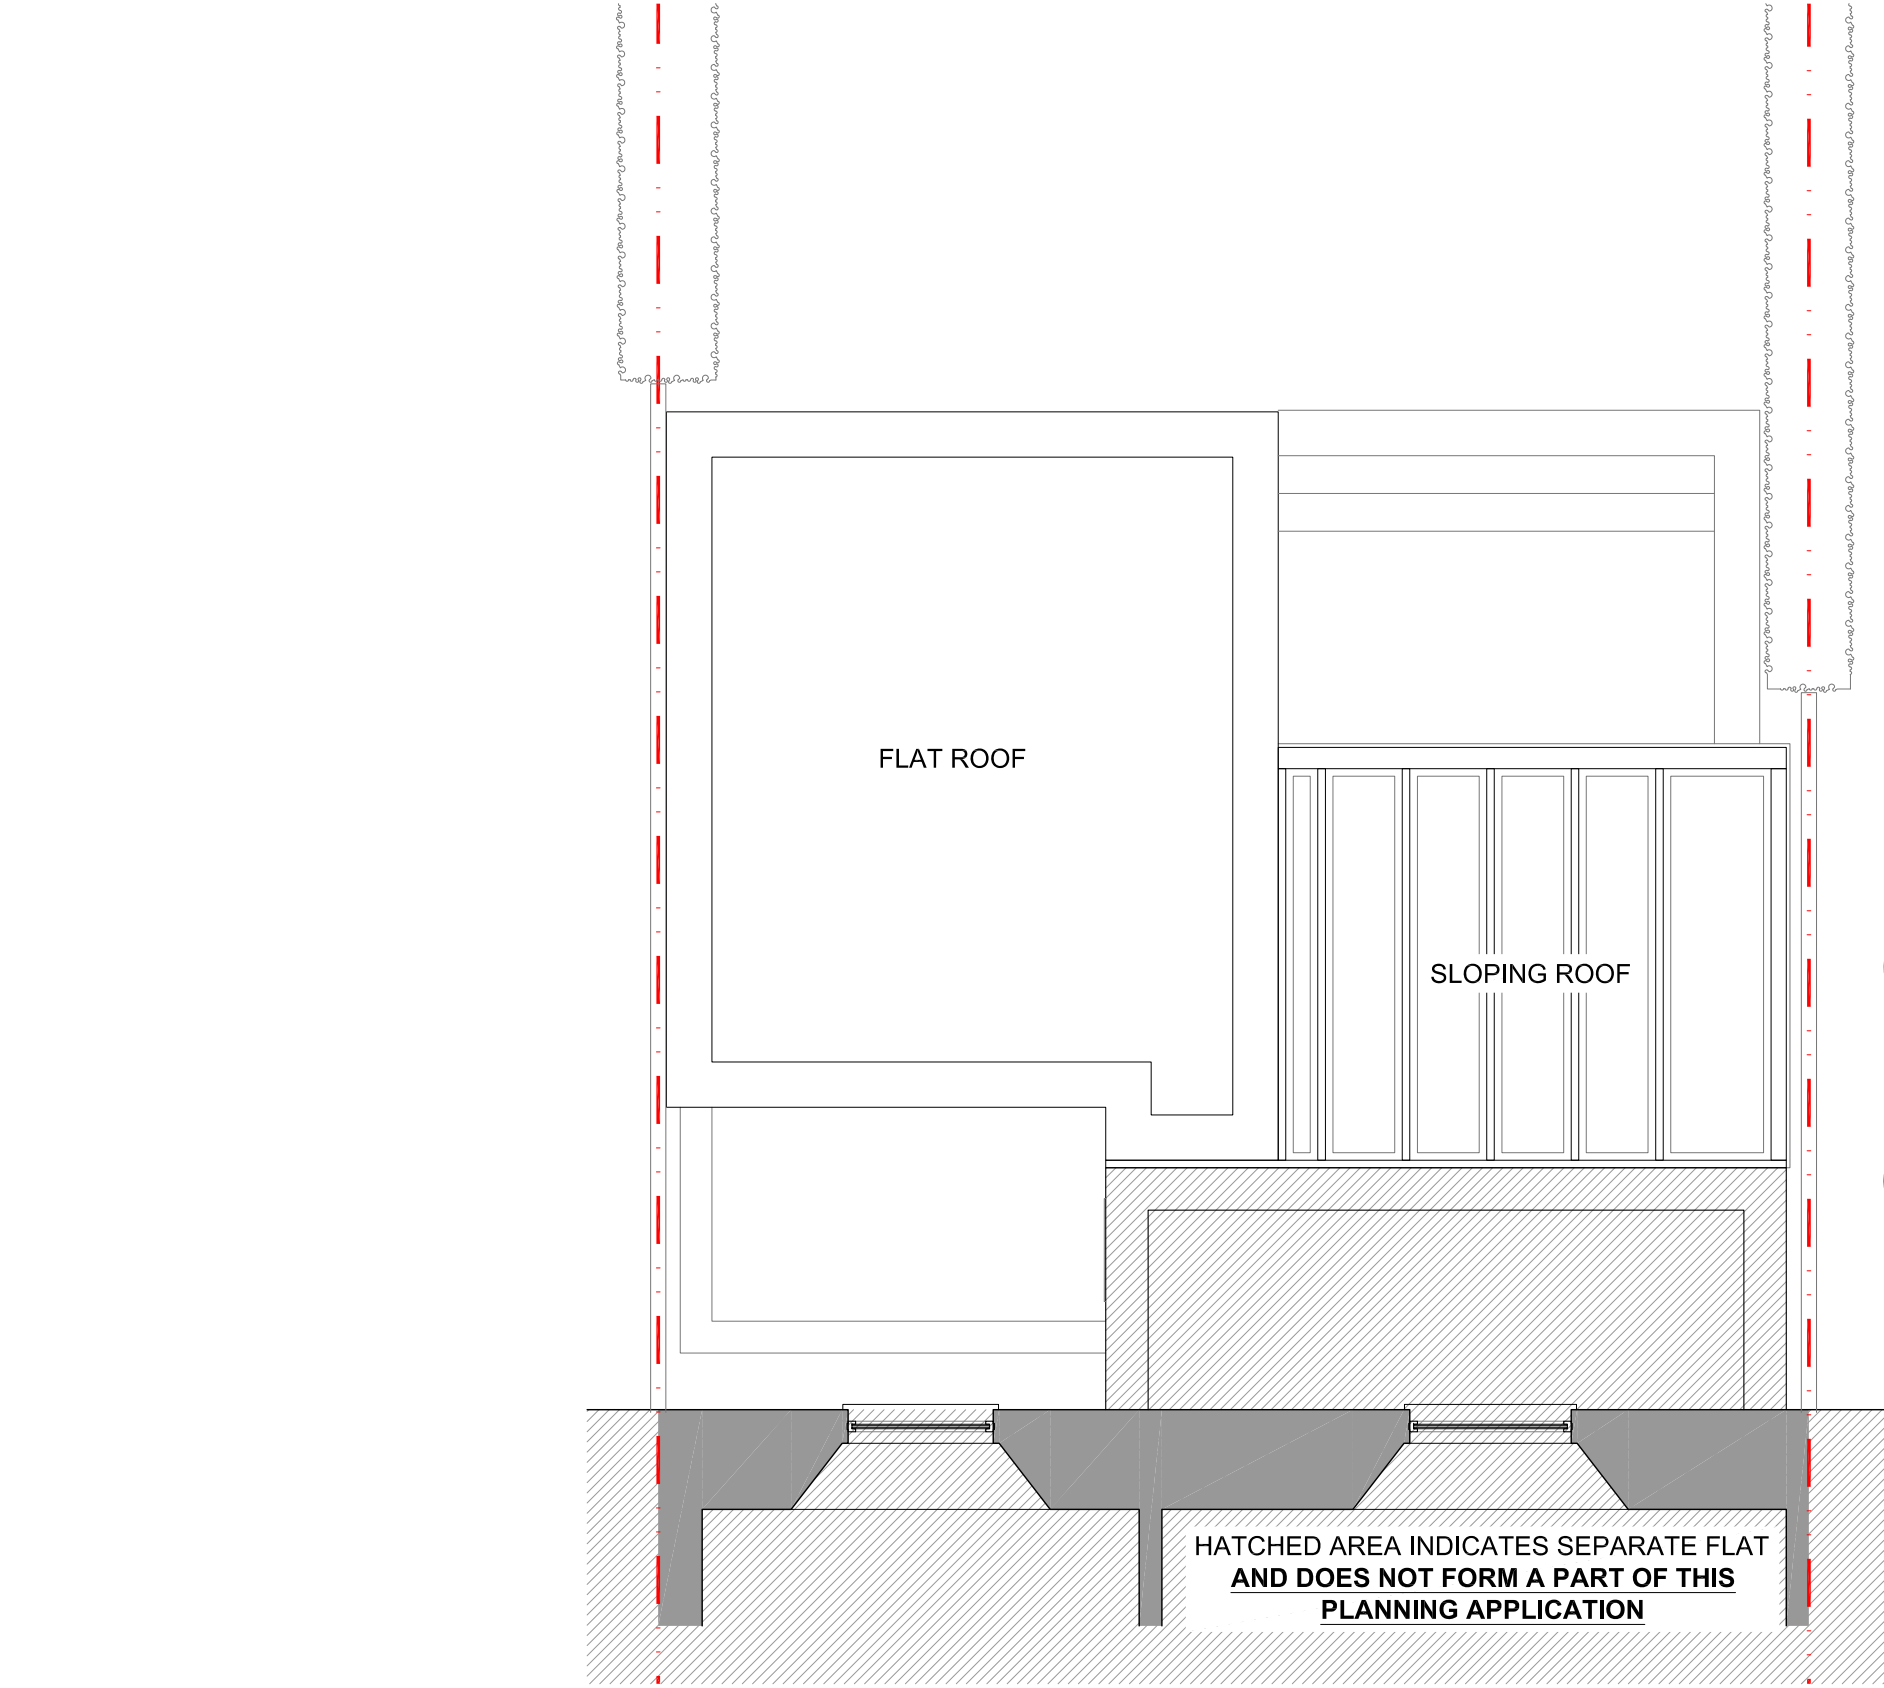

4 FIRST FLOOR PART PLAN
SCALE 1:50

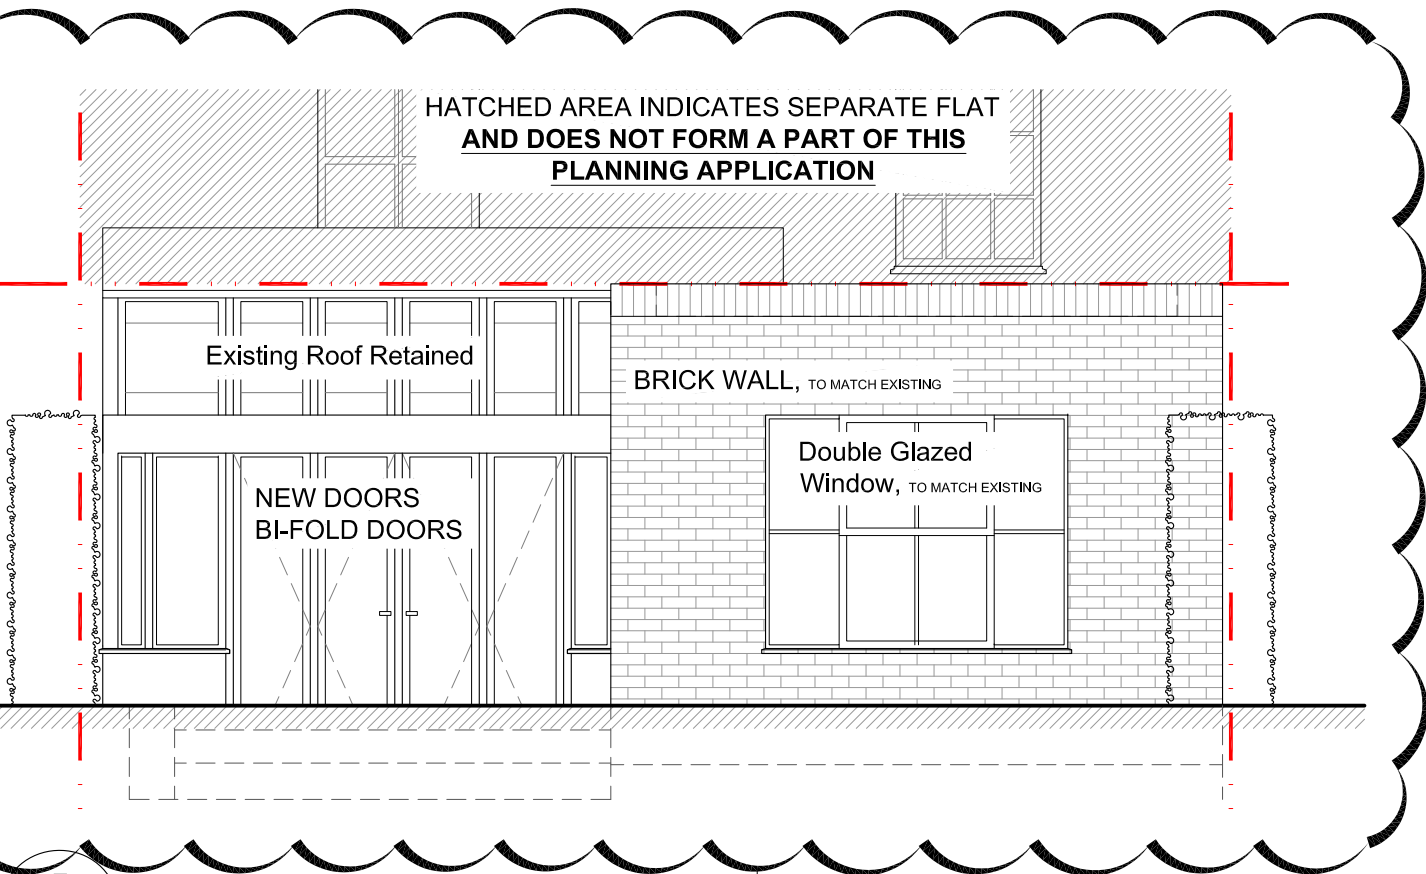

5 REAR ELEVATION
SCALE 1:50

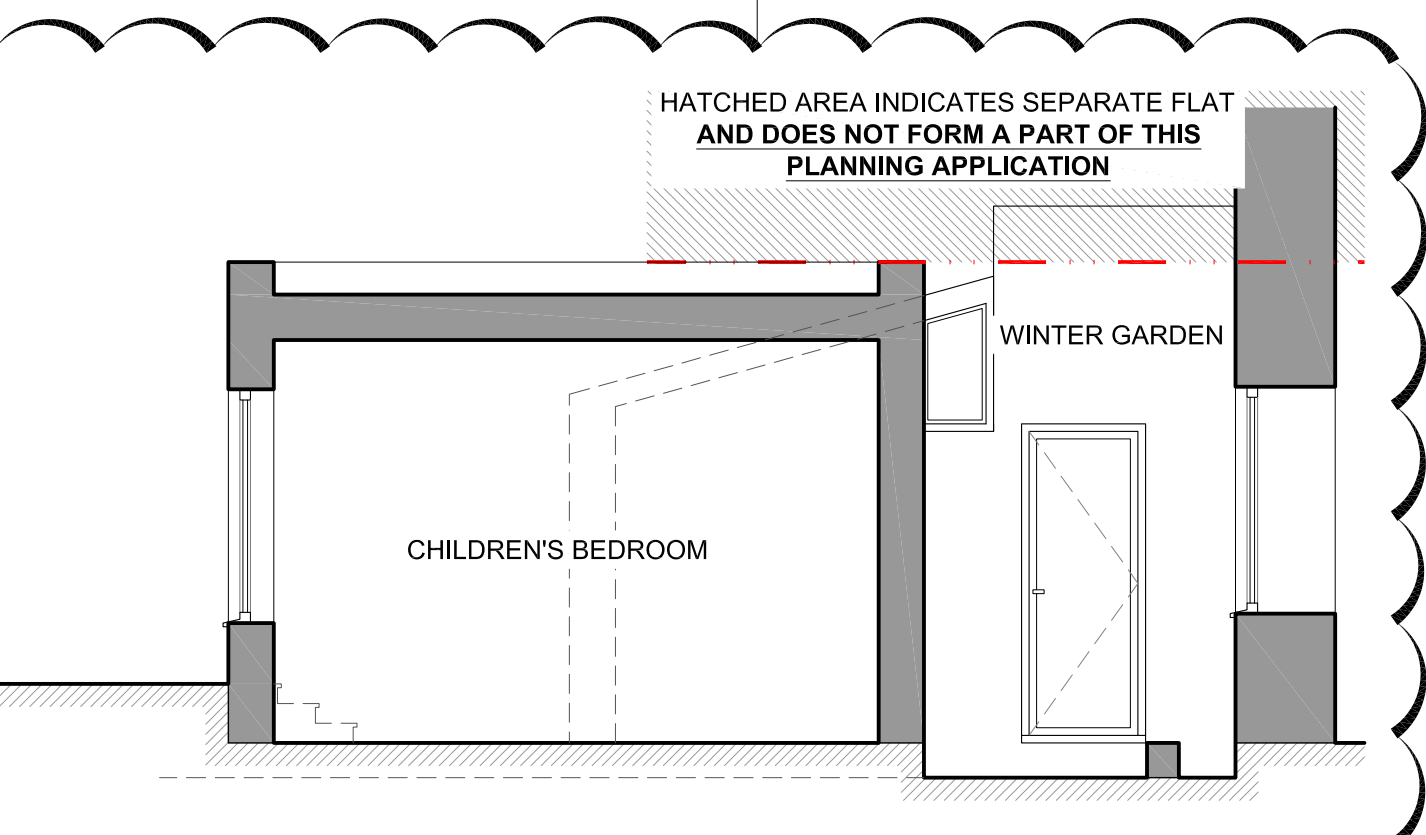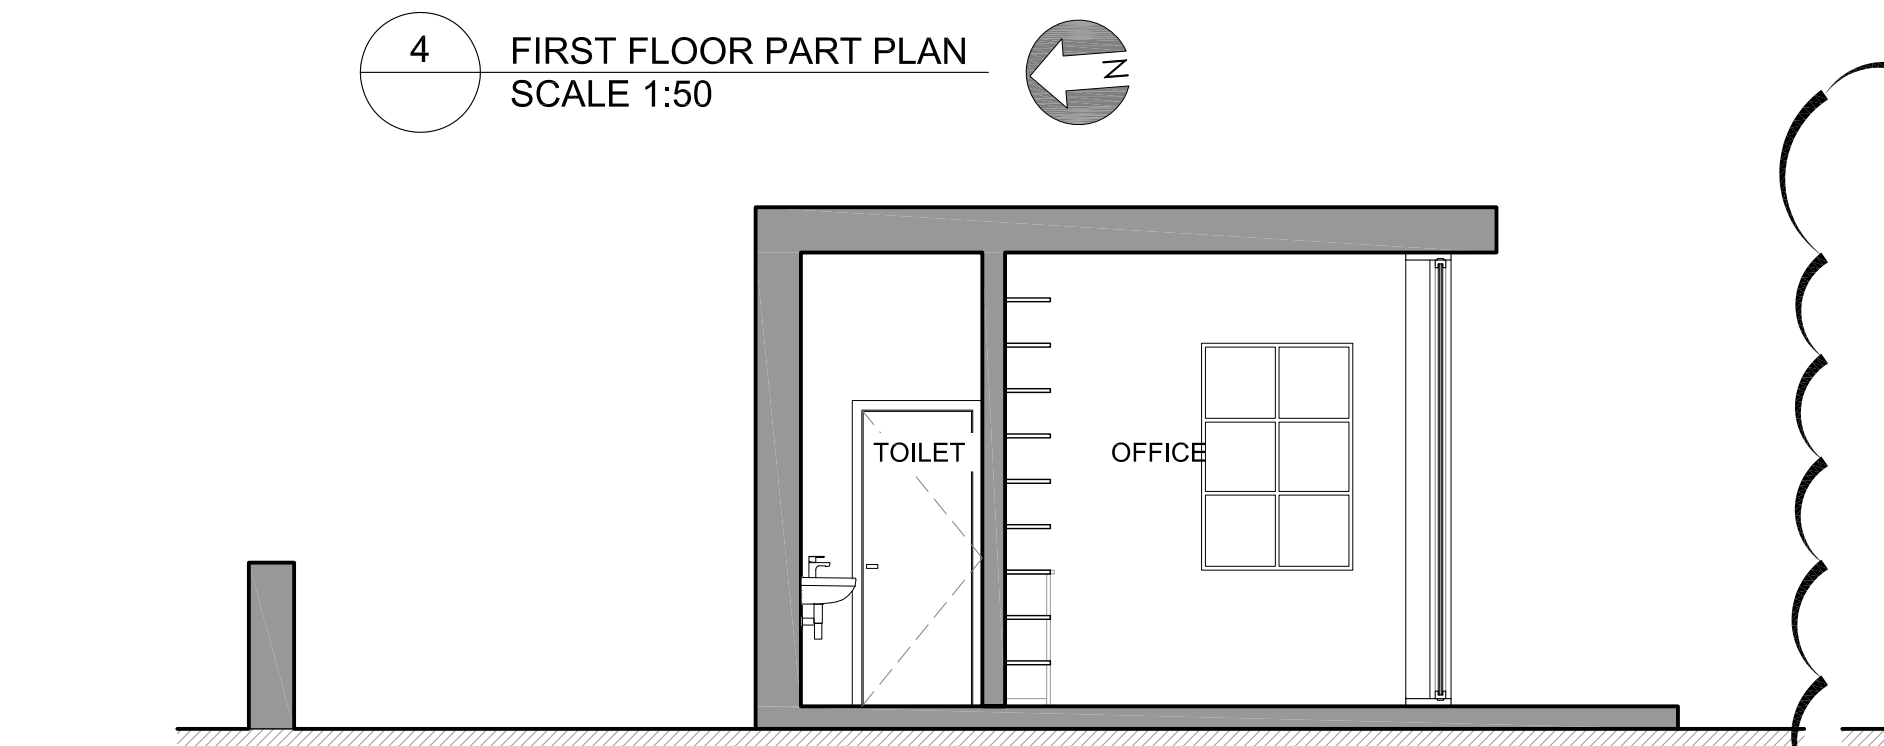

6 SECTION A
SCALE 1:50

C	20 05 14	MA	AM	Updated as per Planning Officer Comments
B	04 02 14	AM		Toilet Relocated, Side Windows Added
A	03 02 14	AM		Office Layout Updated
Rev	DATE	DRAWN	CHECKED	REASON

DRAWING STATUS: **PLANNING**

PROJECT STAGE: **PLANNING**

PROJECT: **10 PARKHILL ROOAD**

CLIENT: **Mr. & Mrs. HARRIS**

ARCHITECT: ENGINEER:

d4p-uk limited, crown house,
72 hammersmith road, london w14 8th

DRAWING NAME: **PROPOSED DRAWINGS**

SCALE: **AS SHOWN @A1** DRAWN: **AM** CHECKED: **AM** DATE: **19/01/14**

PROJECT REF: **02L014** DRAWING REF: **WIP001** REVISION: **C**

