
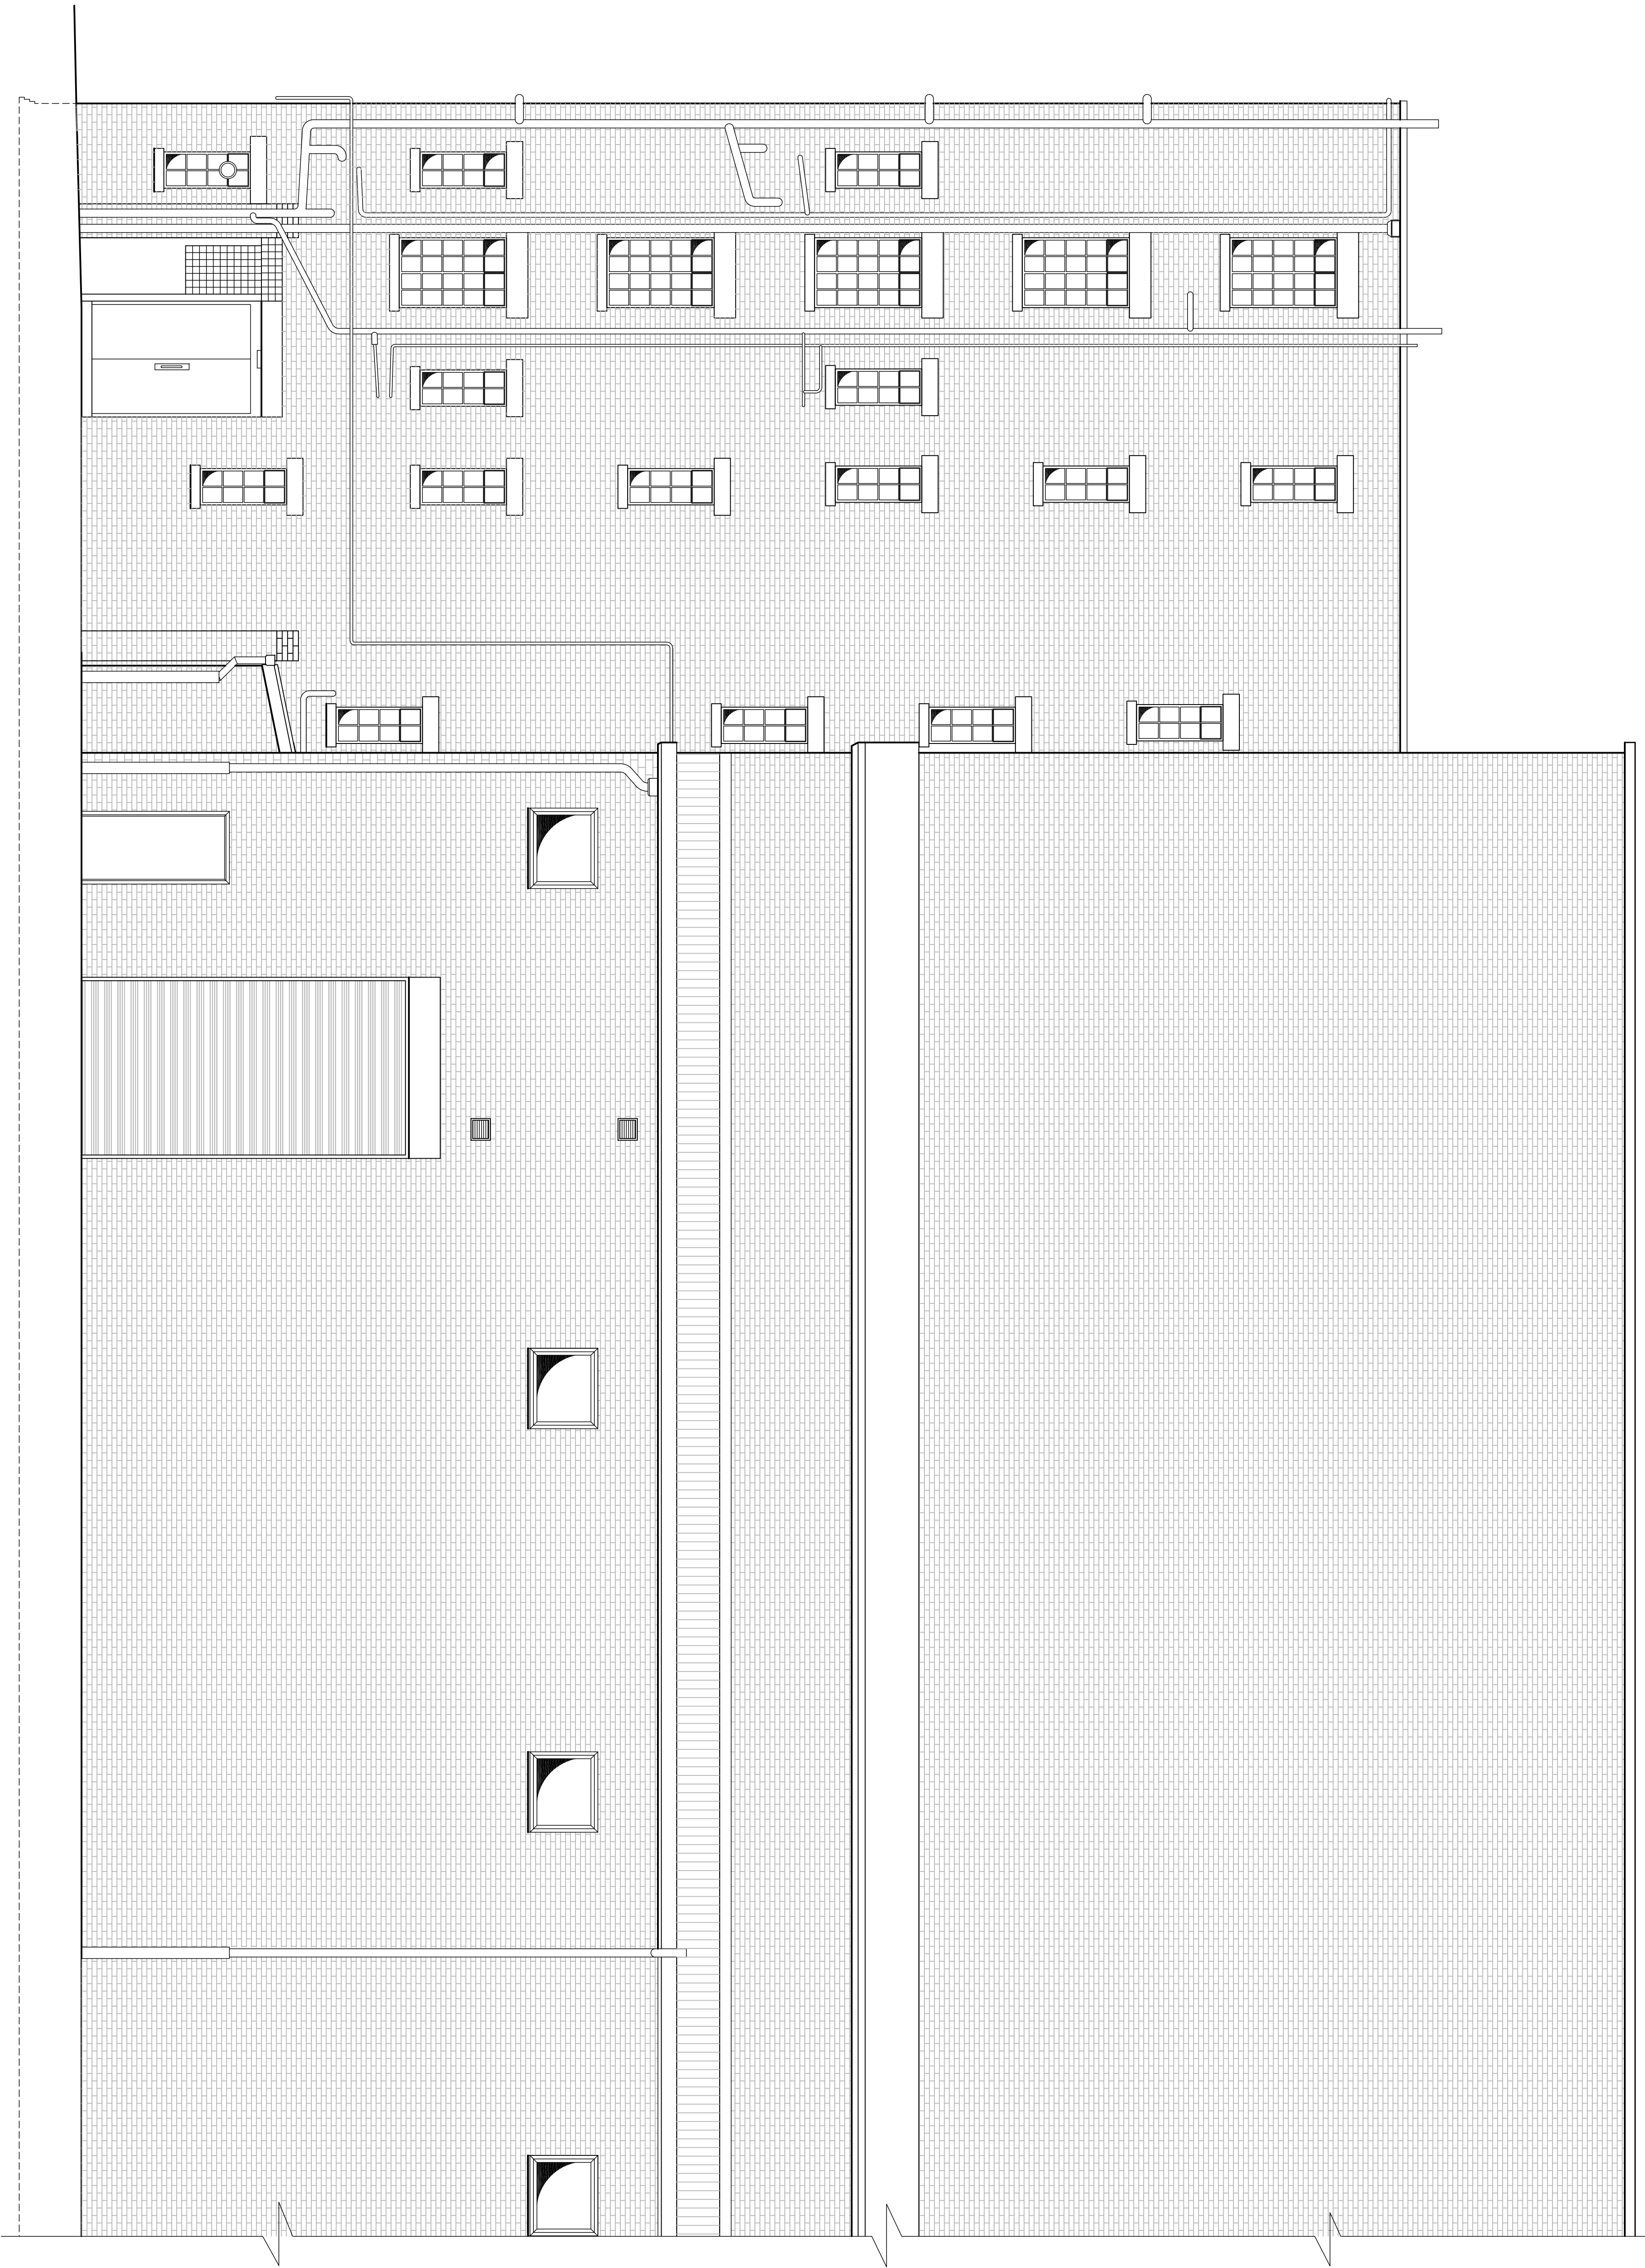


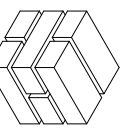

EXISTING PART REAR ELEVATION
(SCALE 1:50 AT A1)

Rev.	Date	Description	By
Revisions			

**Michael Jackson Consulting**
Chartered Structural Engineers

204 BOSTON ROAD
WORSLEY
MANCHESTER, M20 3BN
Tel: 0161 290 4404
Fax: 0161 290 4405

Client

NEDERLANDER

Site
DOMINION THEATRE
LONDON

Project
PROPOSED STAGE DOOR
SIGNAGE

Drawing Title				
EXISTING PART ELEVATION ON REAR OF BUILDING				
Scale A5 SHOWN	Date APRIL 2014	Drawn VK	Checked	Passed
DRG. No.		2243 - 03-102		