
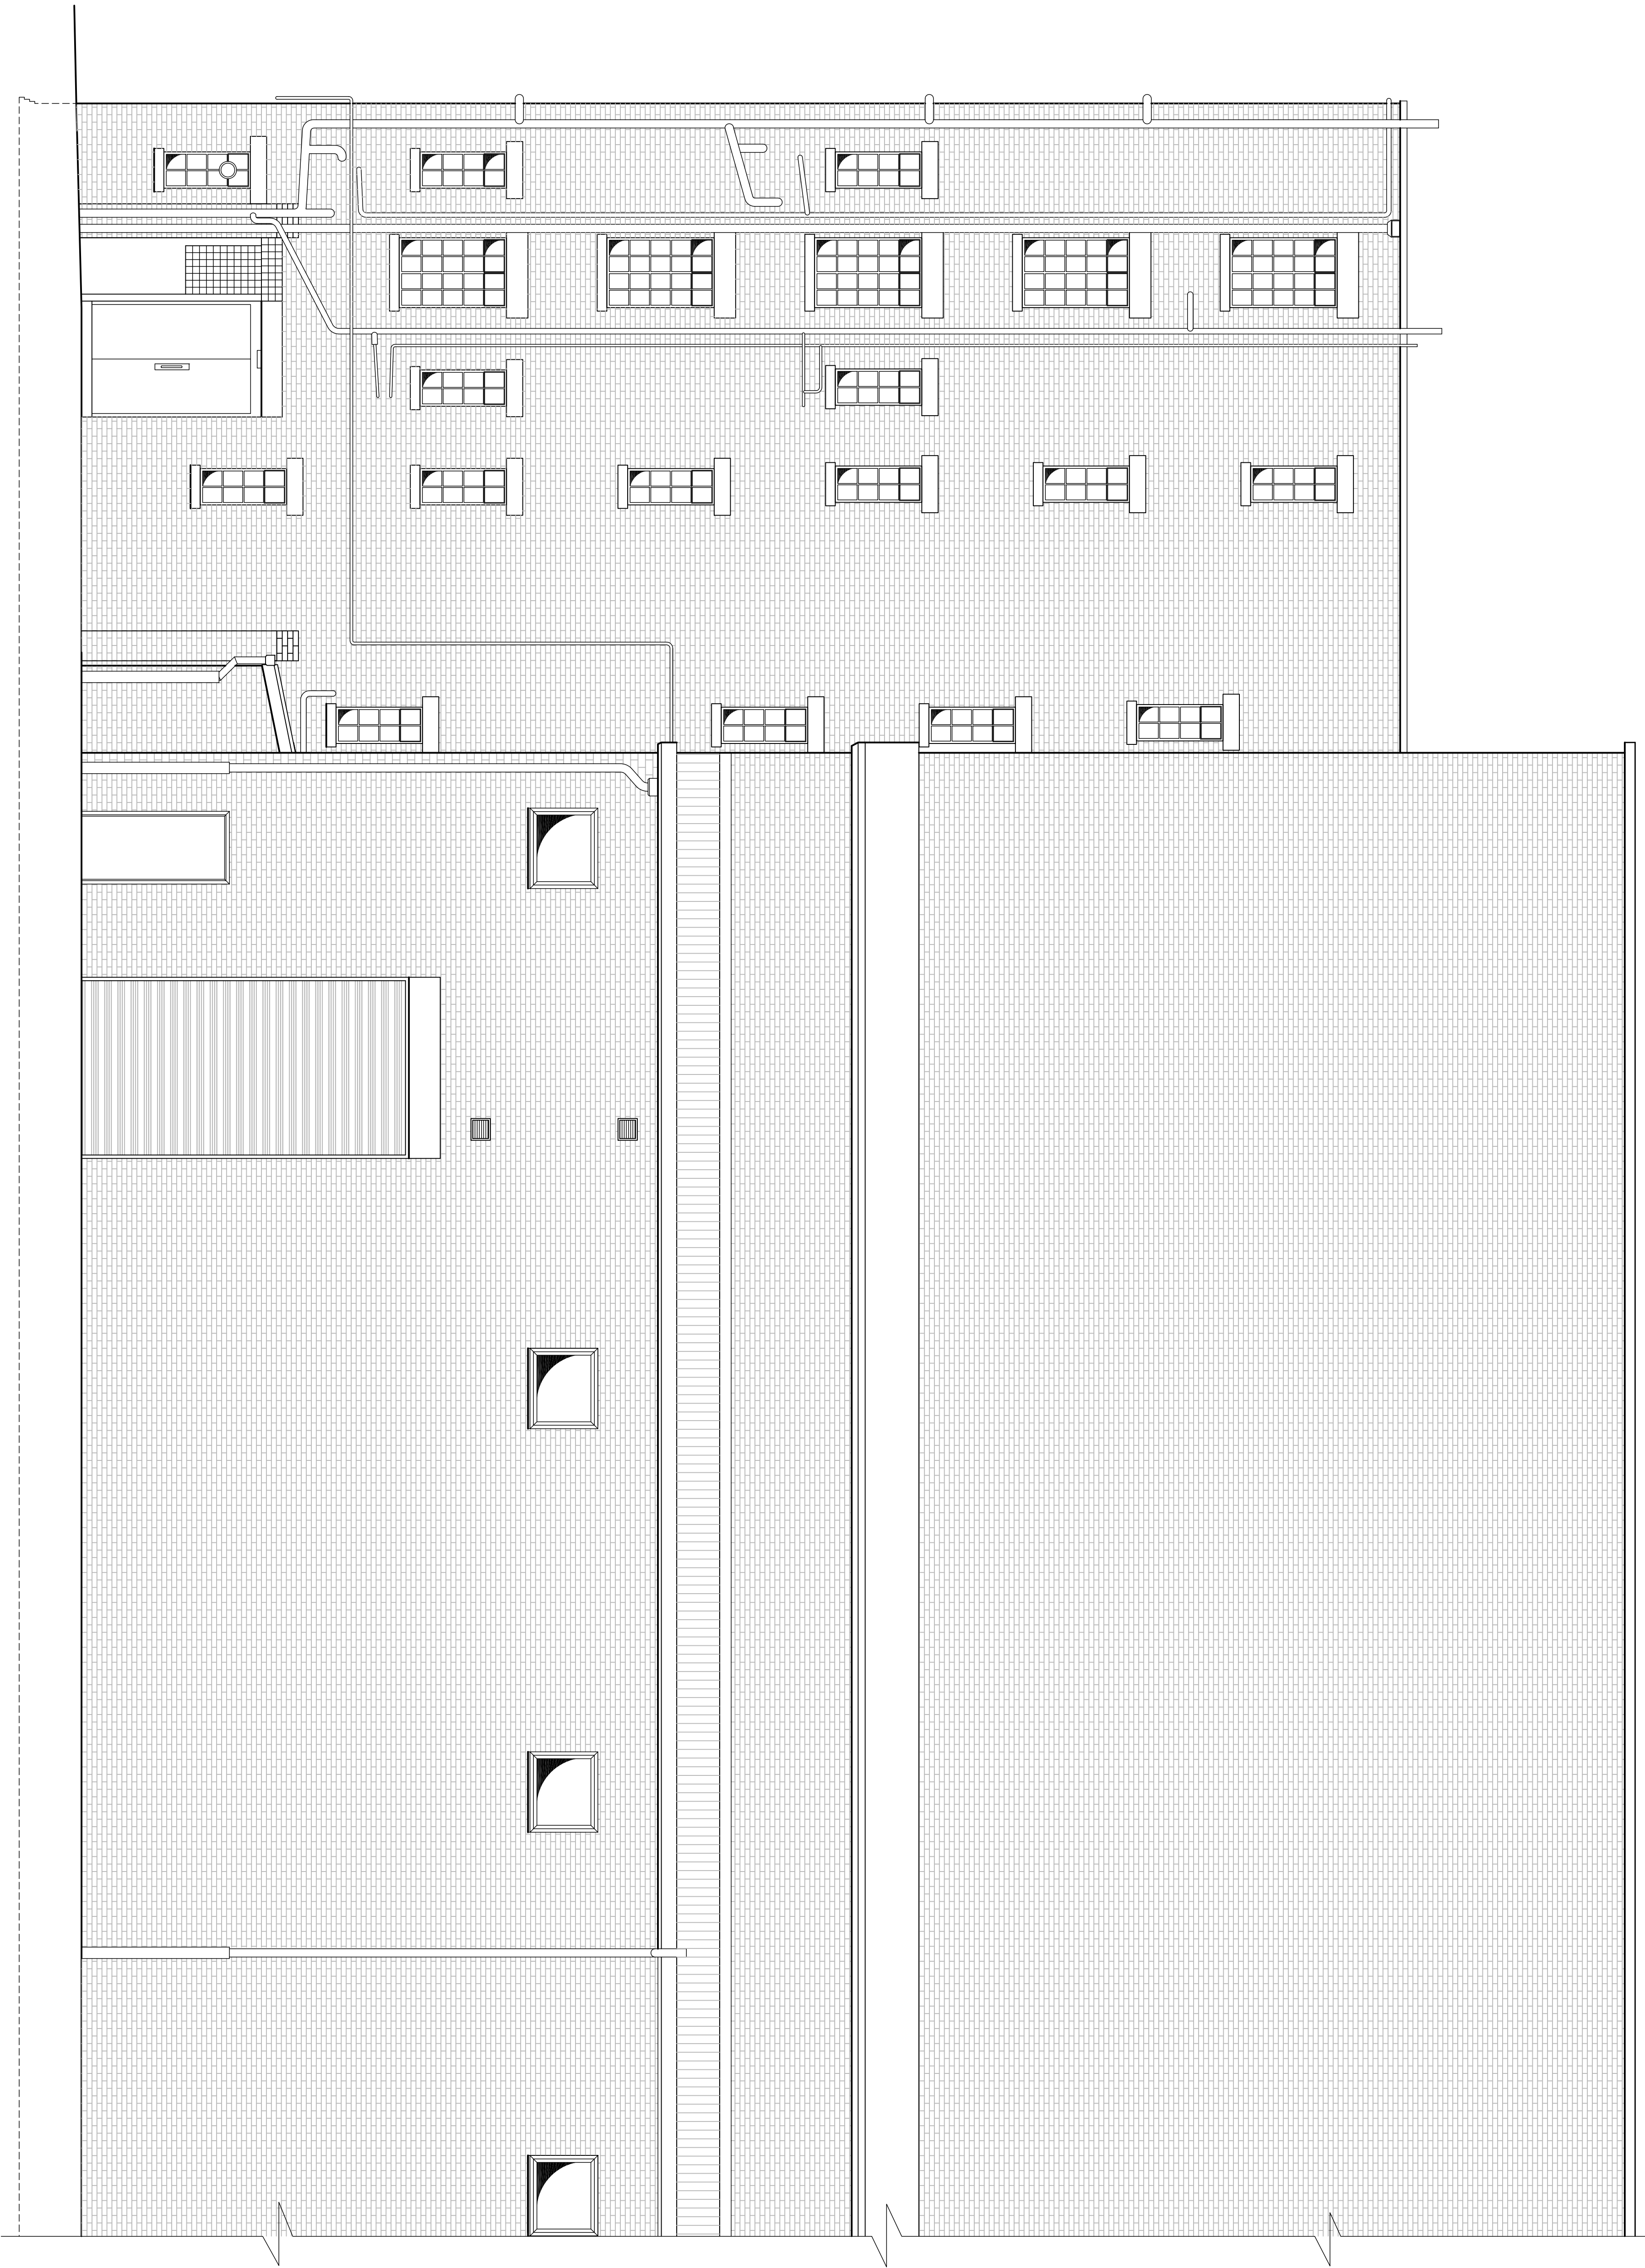


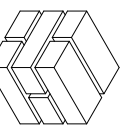

EXISTING PART REAR ELEVATION
(SCALE 1:50 AT A1)

Drawing Title				
EXISTING PART ELEVATION ON REAR OF BUILDING				
Scale	Date	Drawn	Checked	Passed
A5 SHOWN	APRIL 2014	VR		
DRG. No. 2243 - 03-102				

**Michael Jackson Consulting**
Chartered Structural Engineers

204 BOSTON ROAD
WORSLEY
MANCHESTER, M20 3BN
Tel: 0161 290 4404
Fax: 0161 290 4405

Client

NEDERLANDER

Site
DOMINION THEATRE
LONDON

Project
PROPOSED STAGE DOOR
SIGNAGE