


Notes

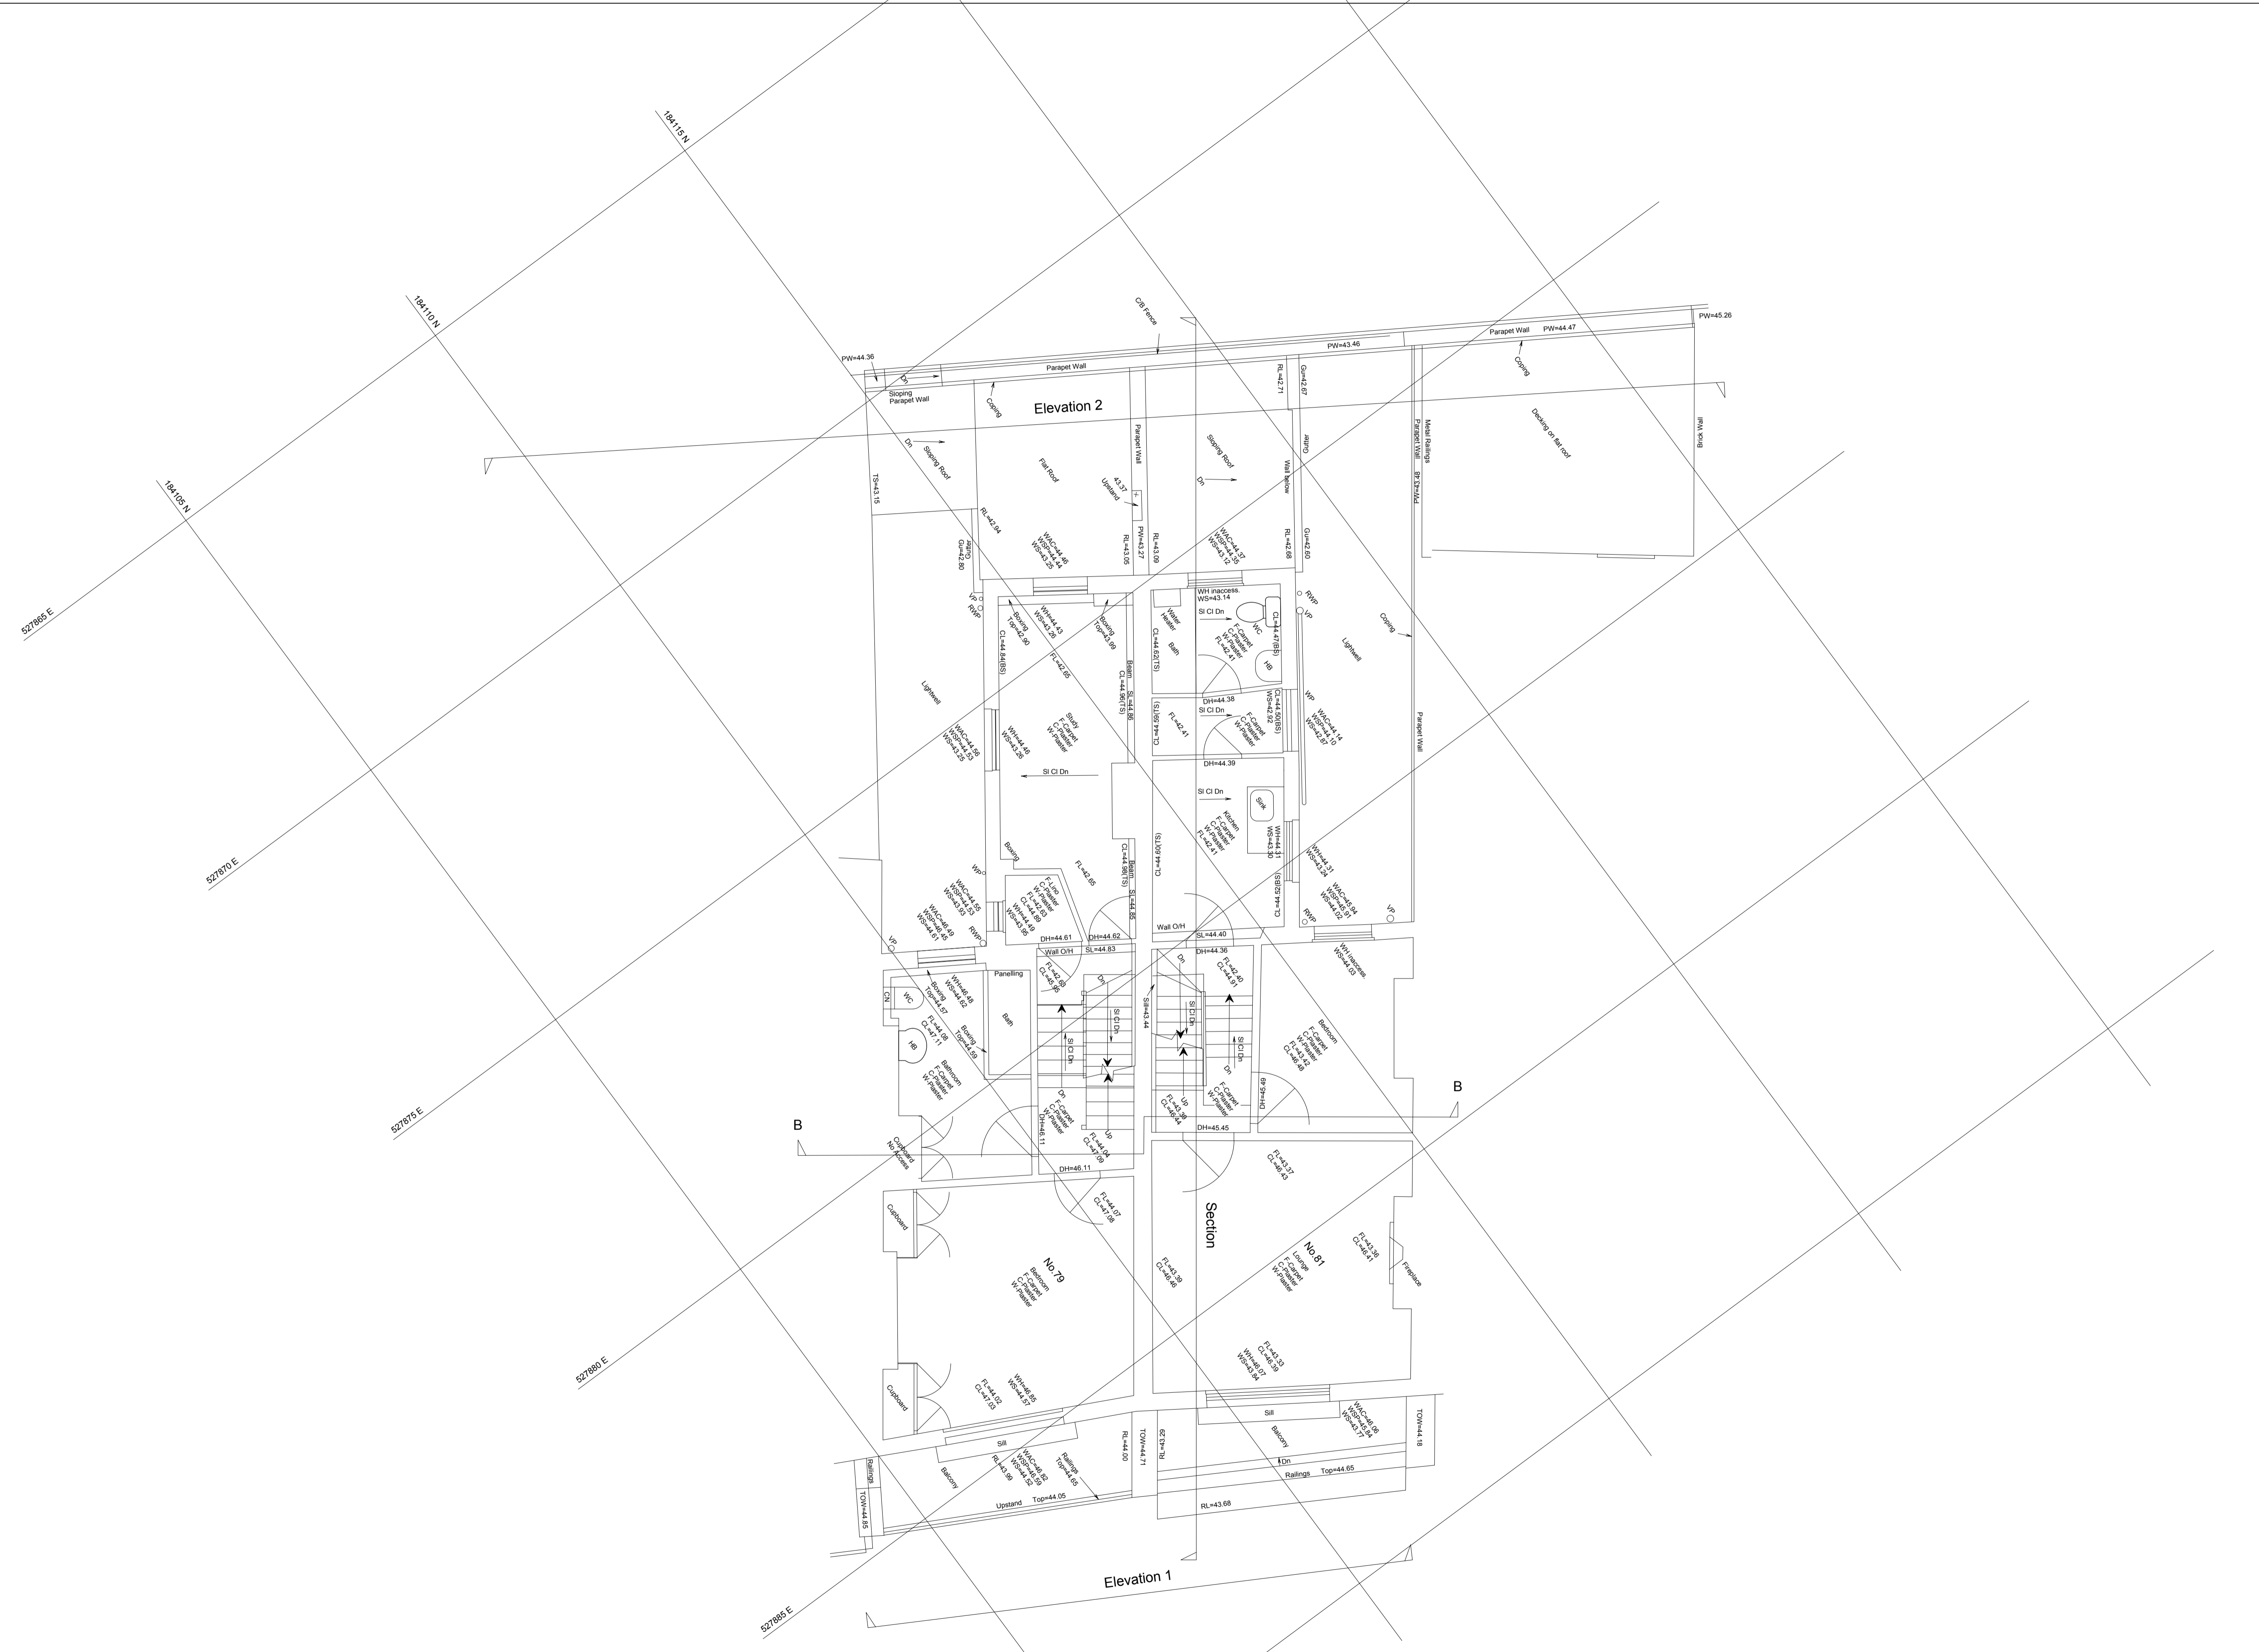

date	Revisions

living-architects copyright reserved  
 Do not scale this drawing  
 All dimensions to be checked on site

**79-81 REGENTS PARK ROAD  
 PRIMROSE HILL  
 LONDON NW1 8UY**

EXISTING  
 FIRST FLOOR PLAN

**living-architects**  
 14 Linen House, 253 Kilburn Lane  
 London W10 4BQ  
 Tel. 020 8962 6660  
 Fax. 020 8962 6661  
 surname@living-architects.com

SCALE 1:50 @ A1 (1:100 @ A3)

DATE FEBRUARY 2014

DRAWN BY ES

CHECKED BY

CAD FILE REF 930 X02-08.vwx

DRAWING STATUS PLANNING

DWG NO. **930/X03**

REVISION -

