



1 Existing GF Plan
1:50 @ A1


2 Existing 1st Floor Plan
1:50 @ A1

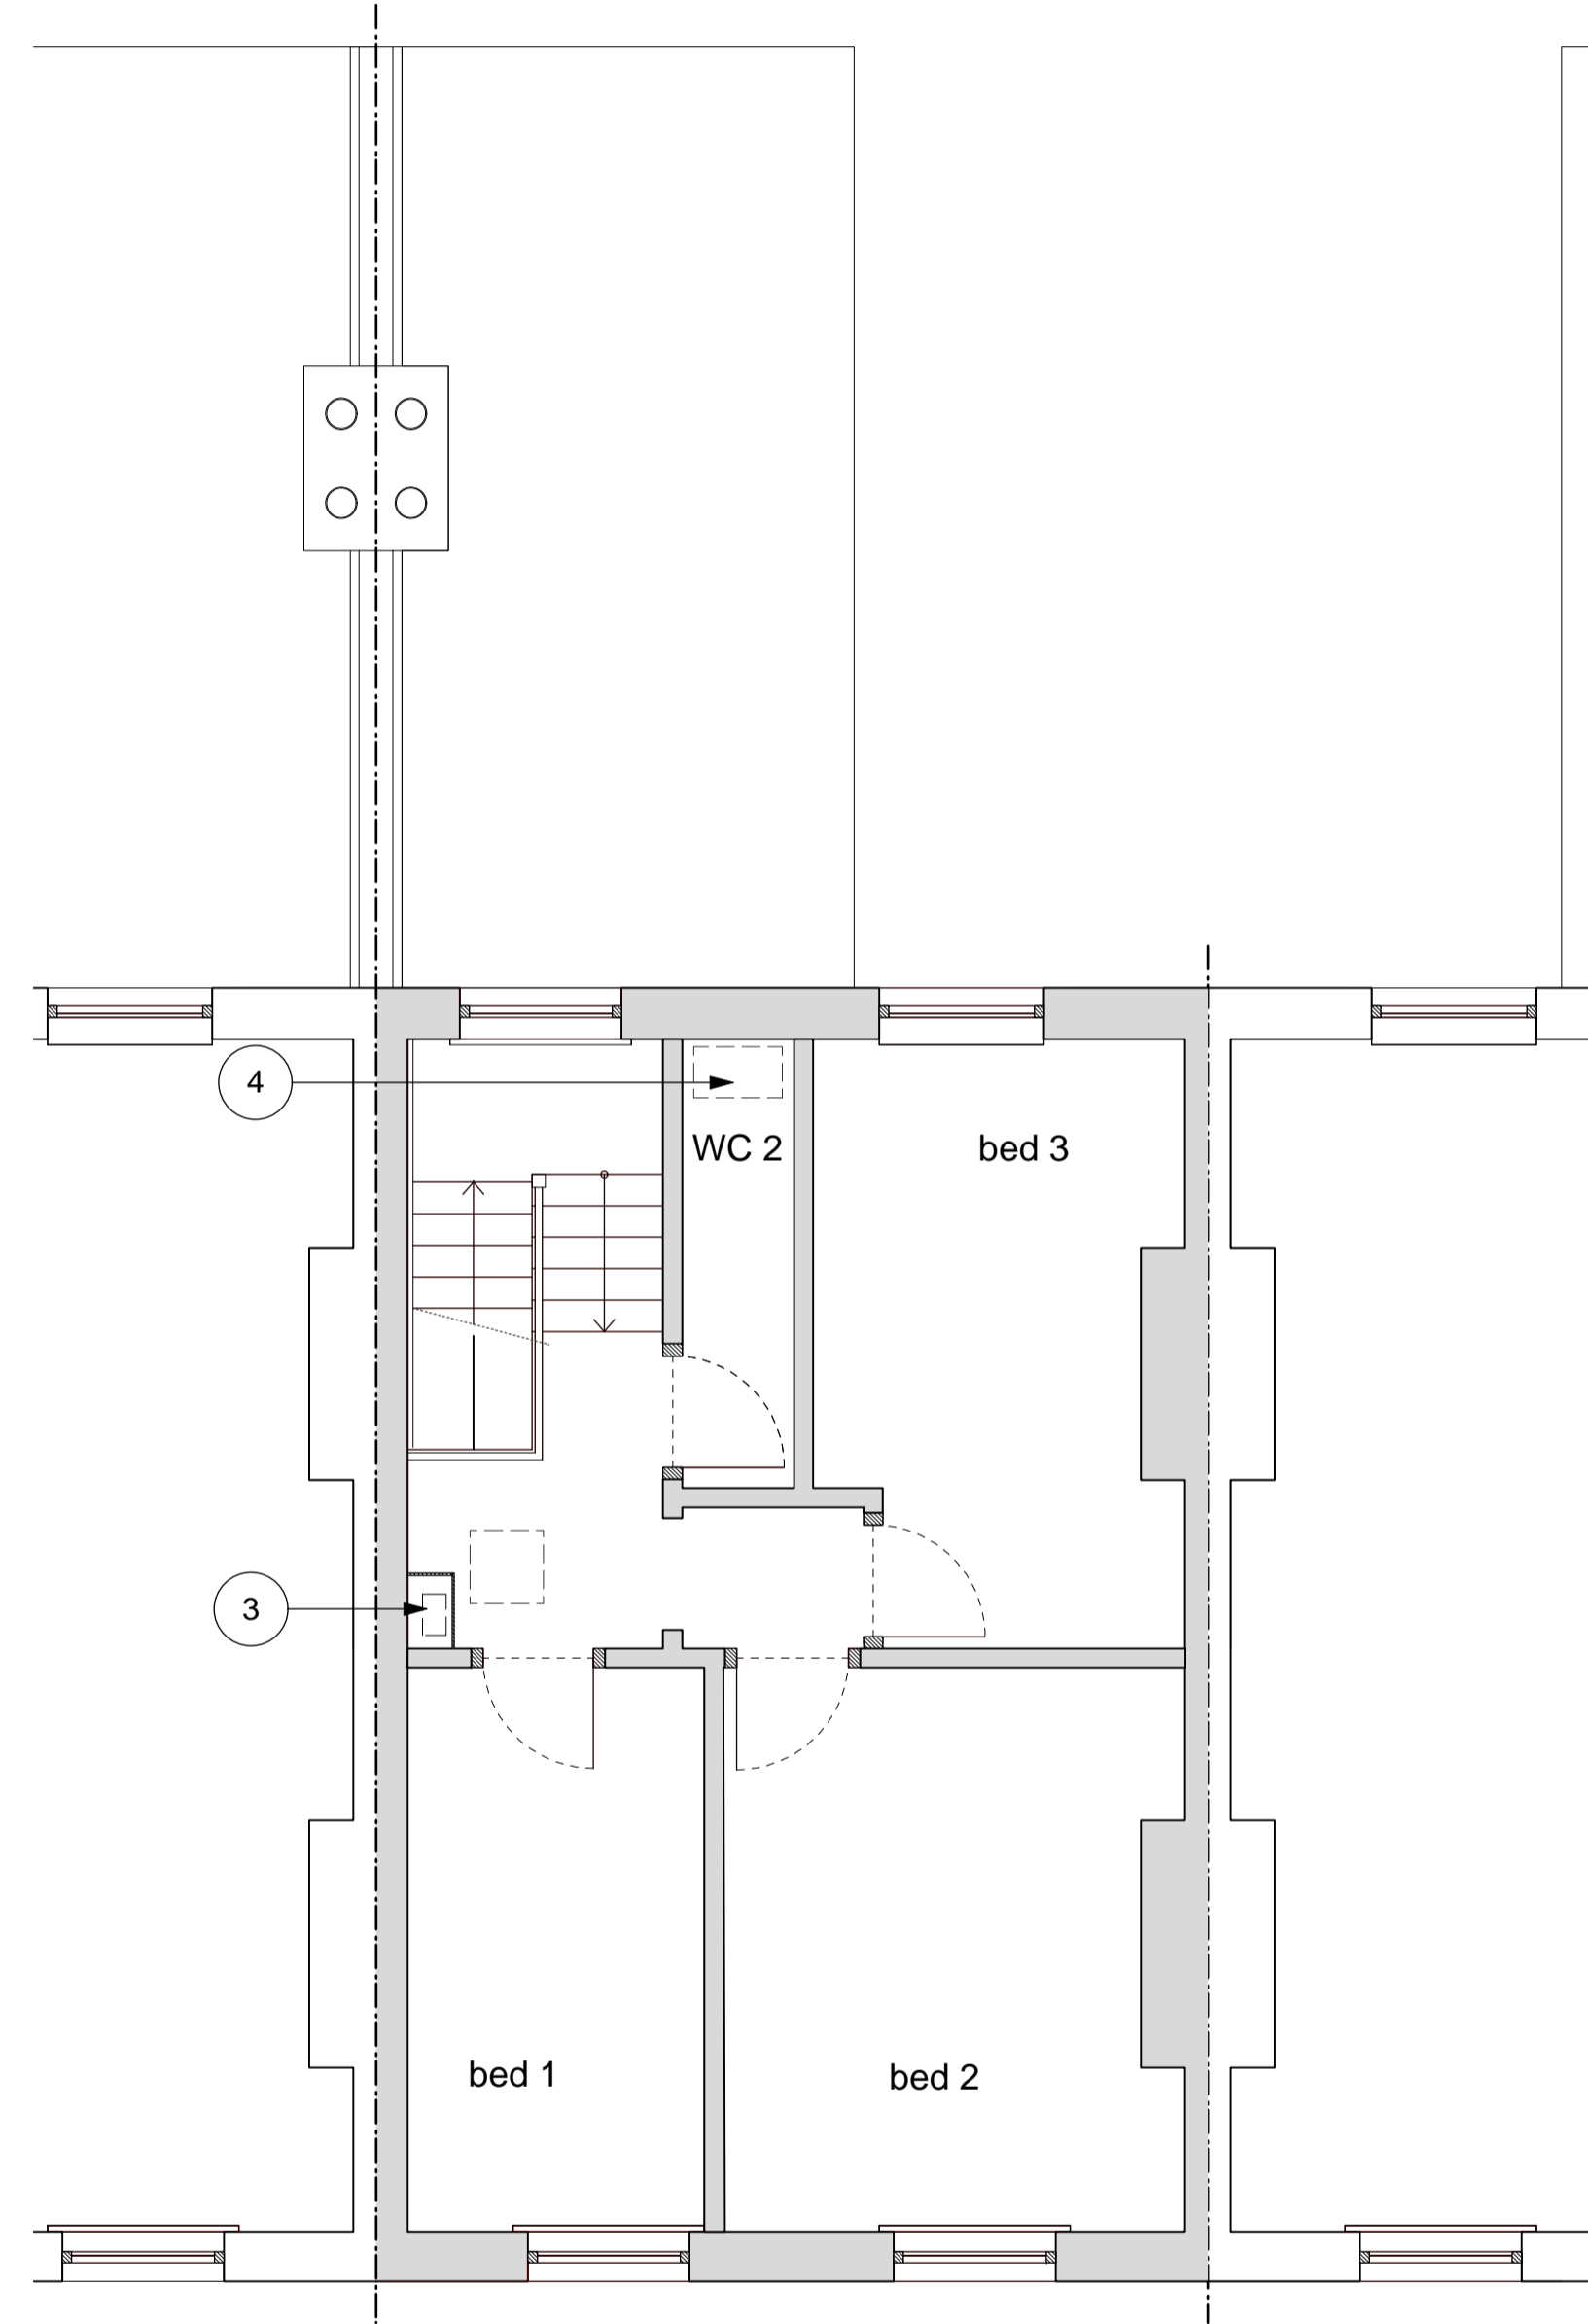

3 Existing 2nd Floor Plan
1:50 @ A1

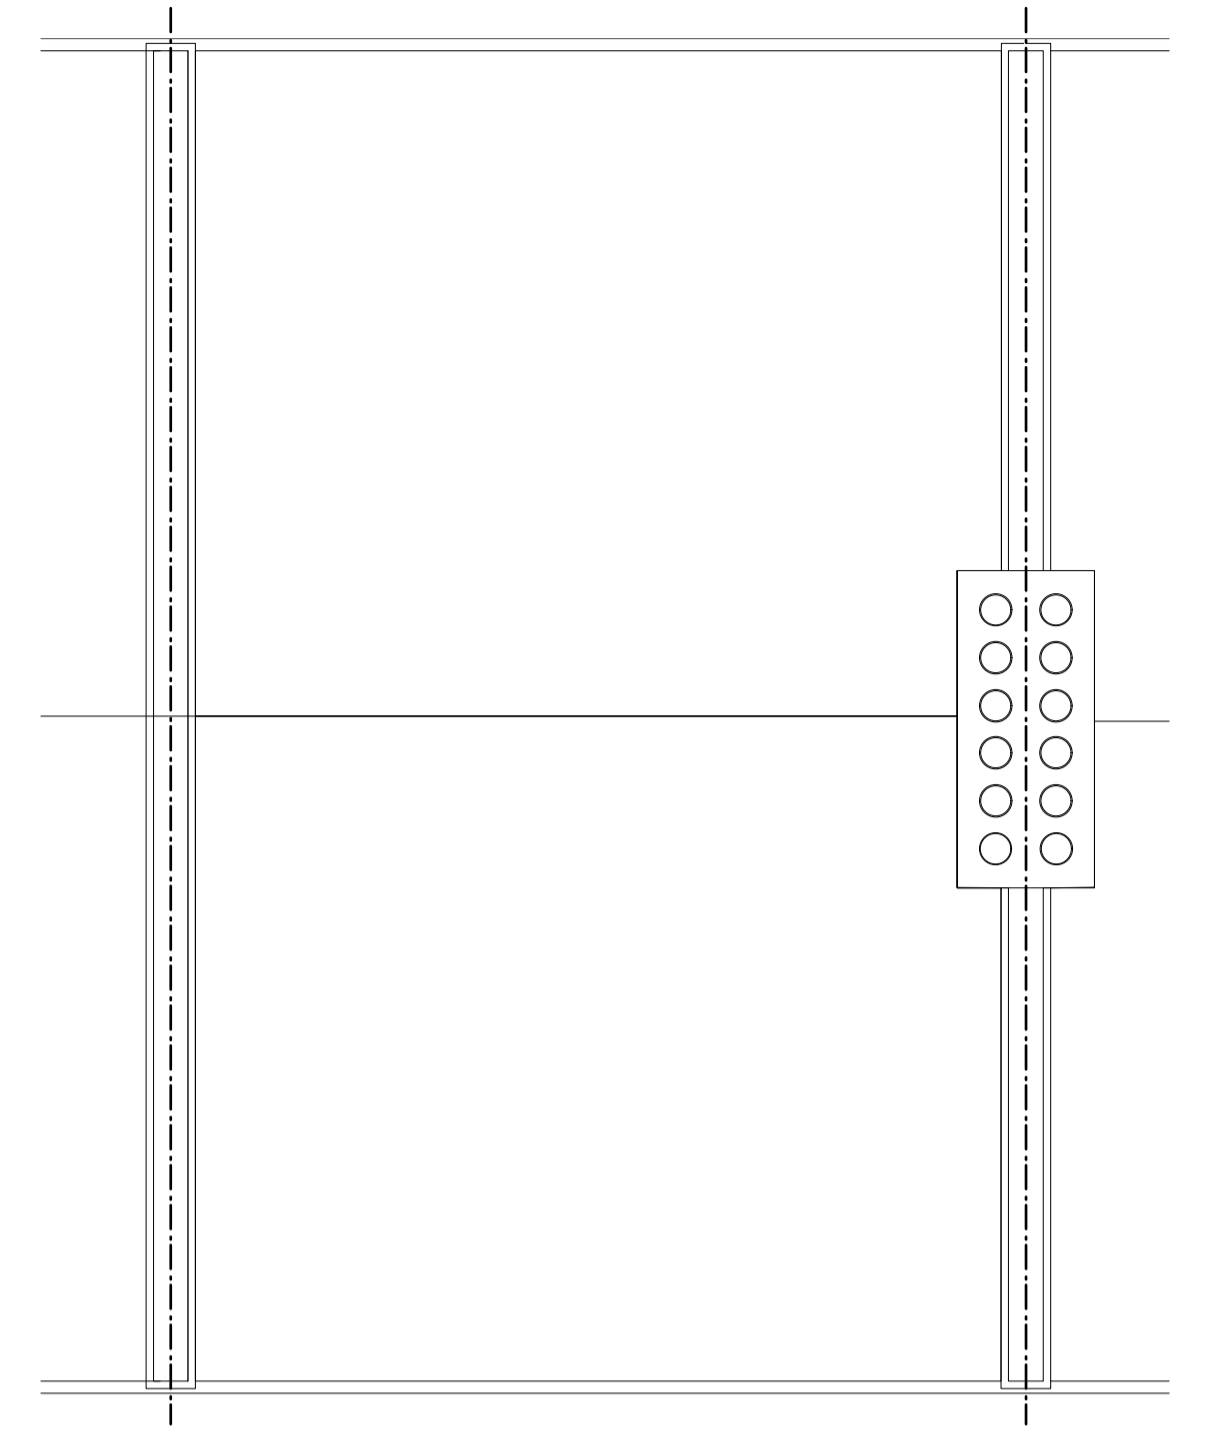


5 Existing Roof Plan
1:50 @ A1

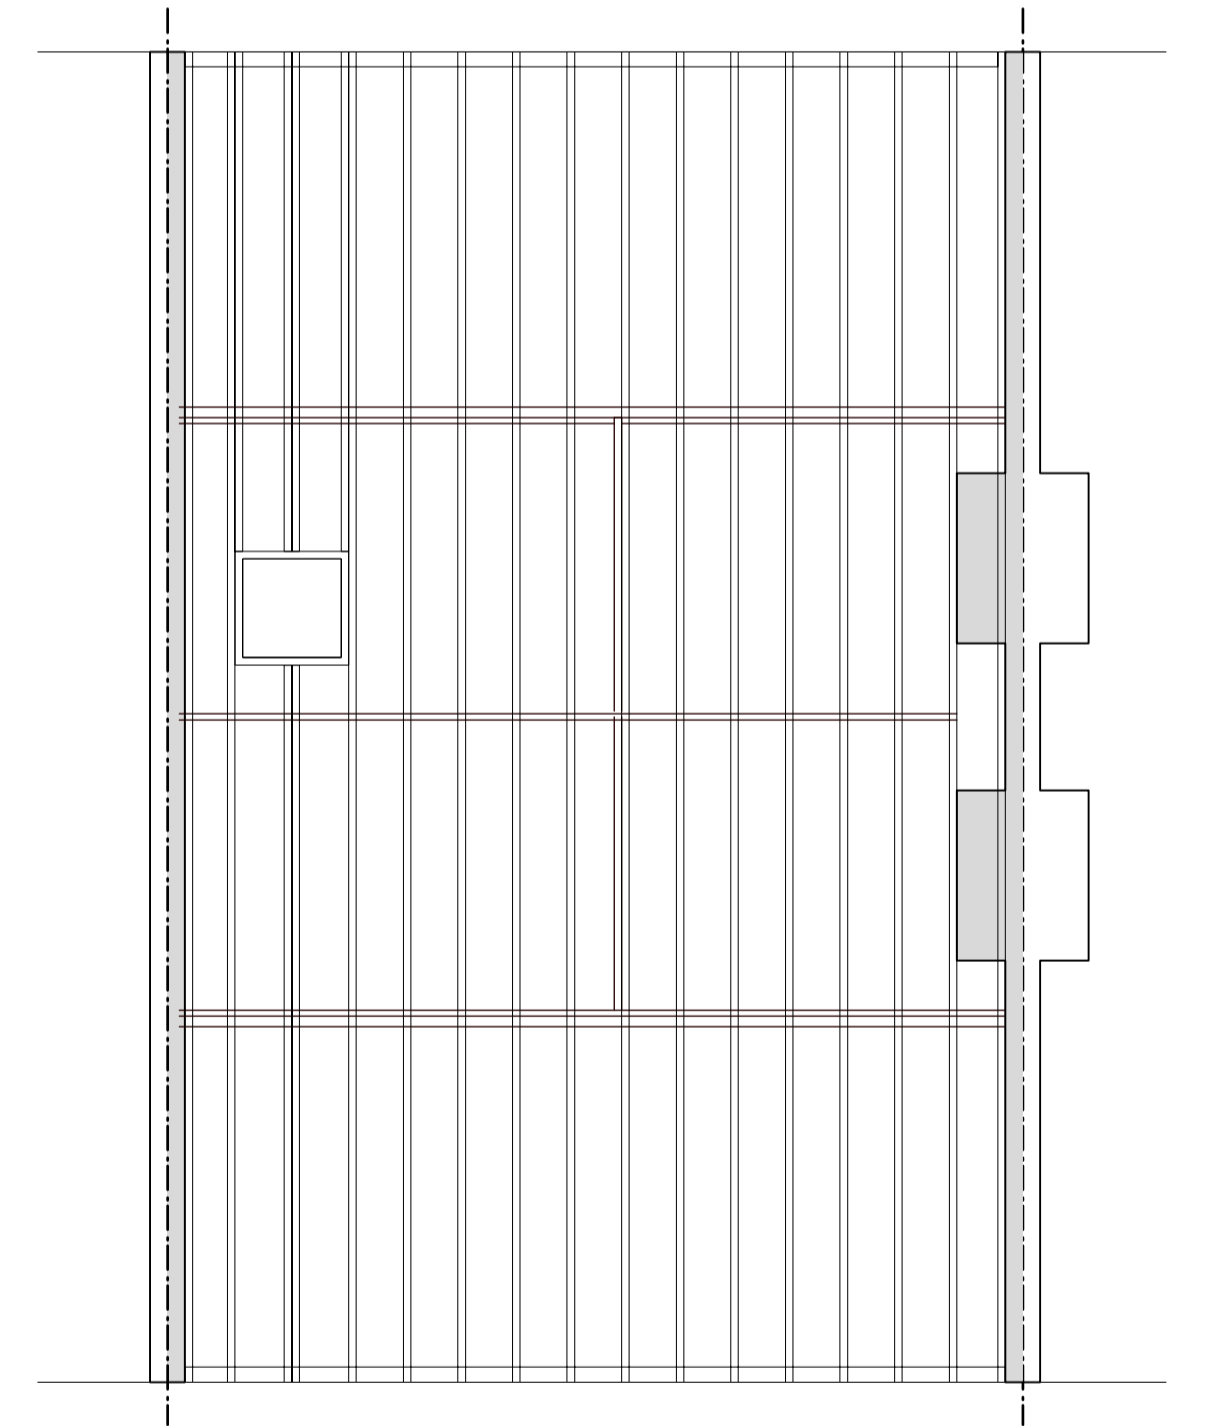

4 Existing Loft Floor Plan
1:50 @ A1

- notes:
- 1 water meter
 - 2 disused gas meter
 - 3 gas meter
 - 4 boiler

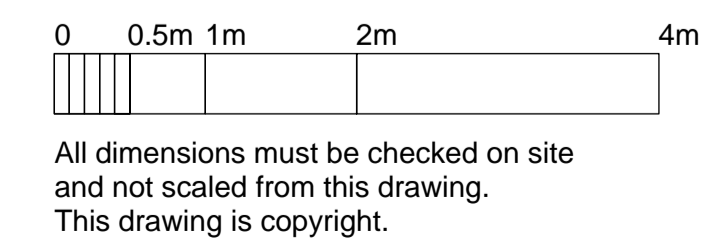

rev:
- 20/01/2014 issued for comment
A 24/04/2014 issued for comment
B 02/05/2014 issued for planning

Texere Studio Ltd. 9a Gordon House Rd London, NW5 1 LN	job: 15 RAVELEY STREET 1st FLOOR MAISONETTE dwg: EXISTING PLANS	dwg no: 1307/100
stage: Planning	date: 2 May 2014	scale: 1:50 @ A1
	rev no: B	