



1 Proposed GF Plan
1:50 @ A1


2 Proposed 1st Floor Plan
1:50 @ A1

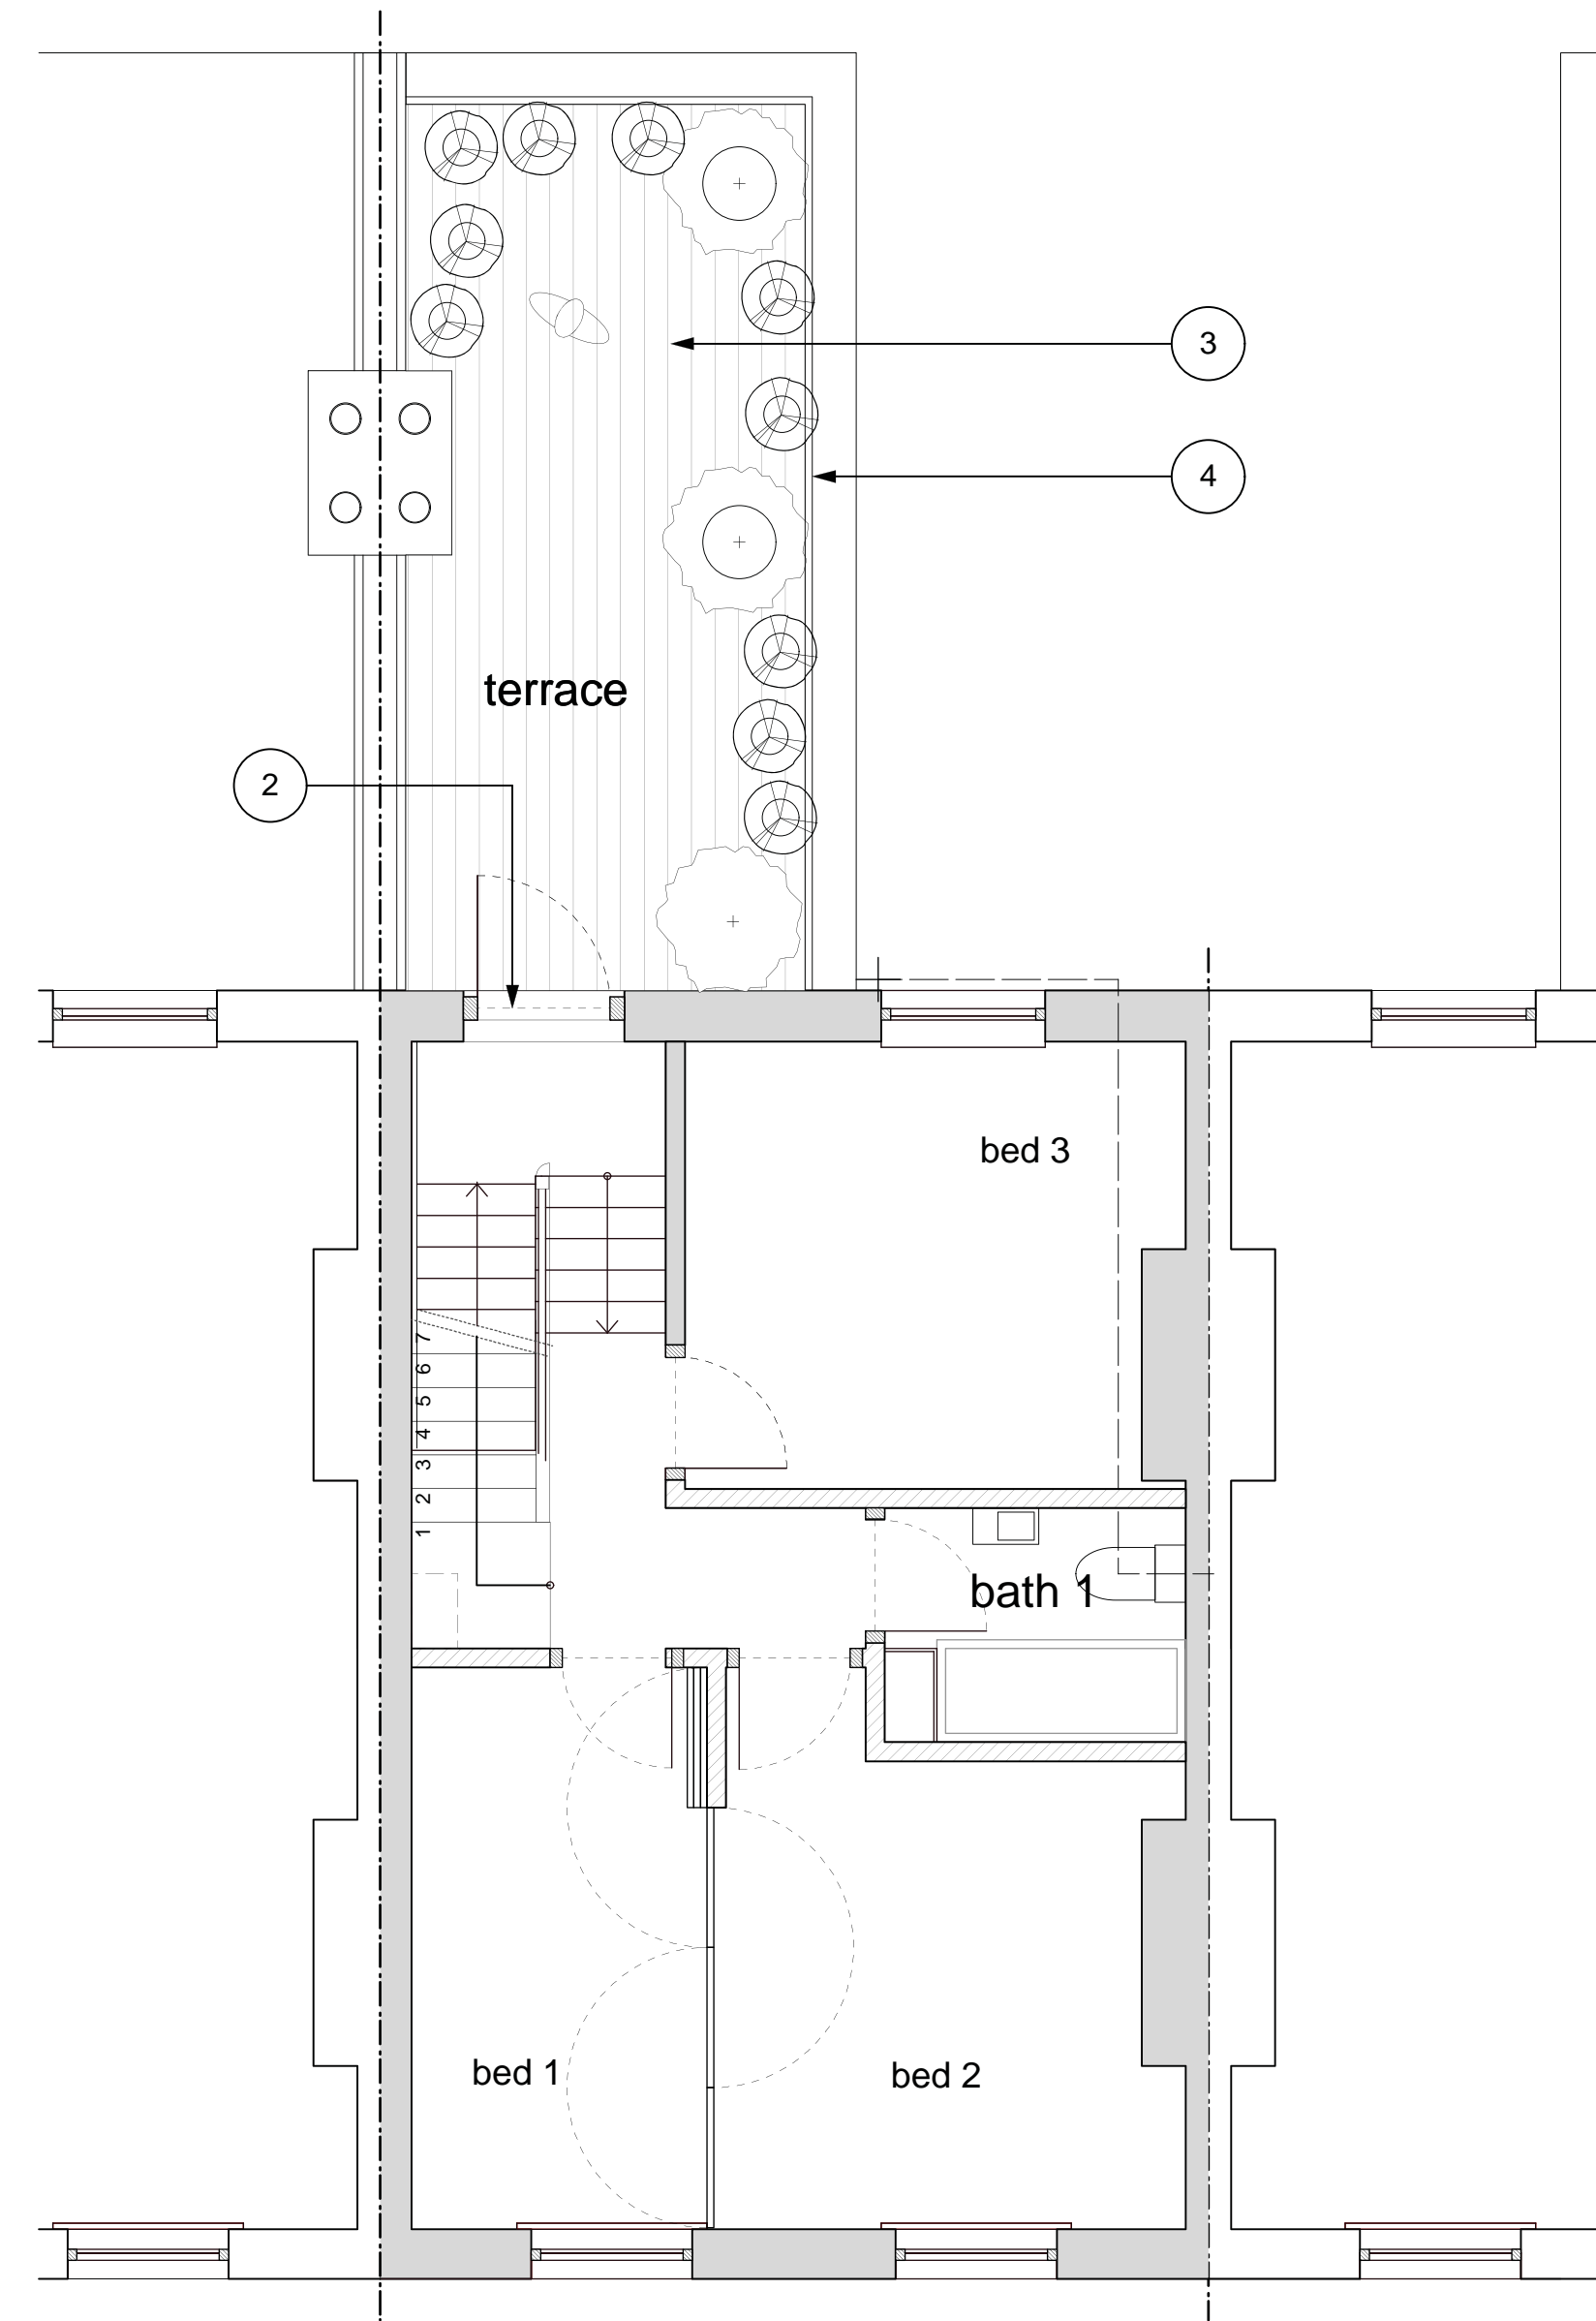

3 Proposed 2nd Floor Plan
1:50 @ A1

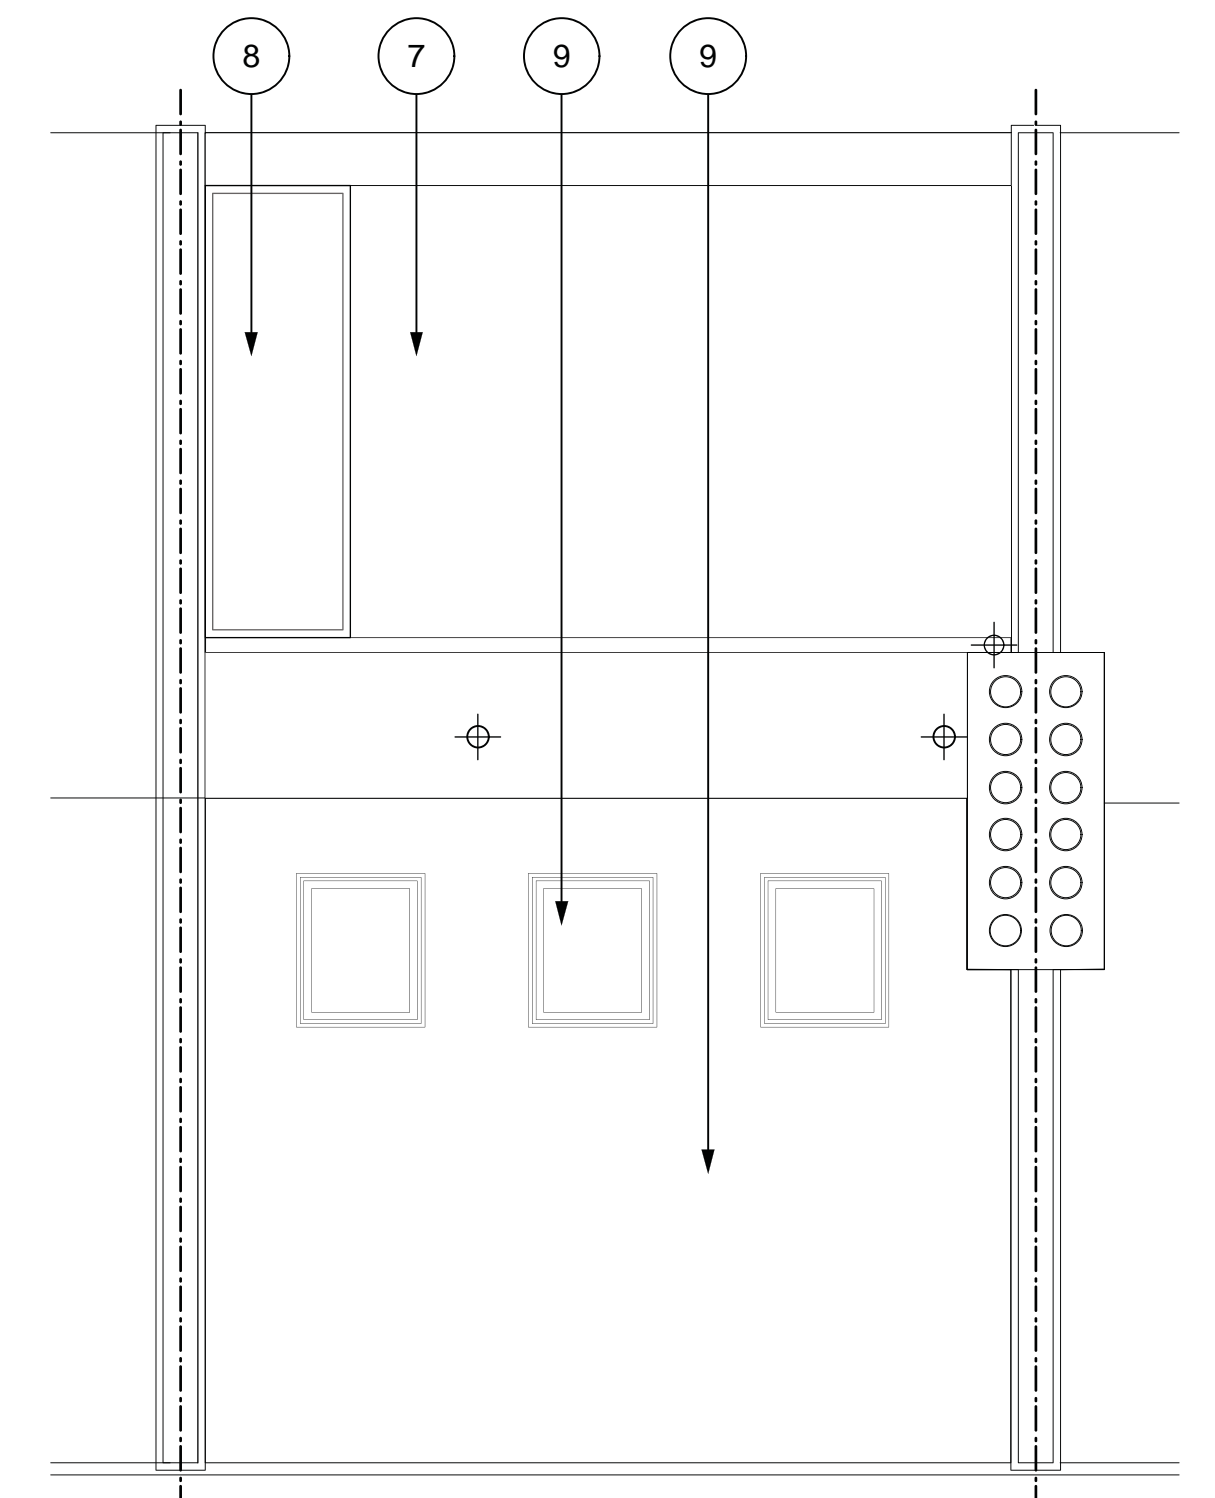



5 Proposed Roof Plan
1:50 @ A1

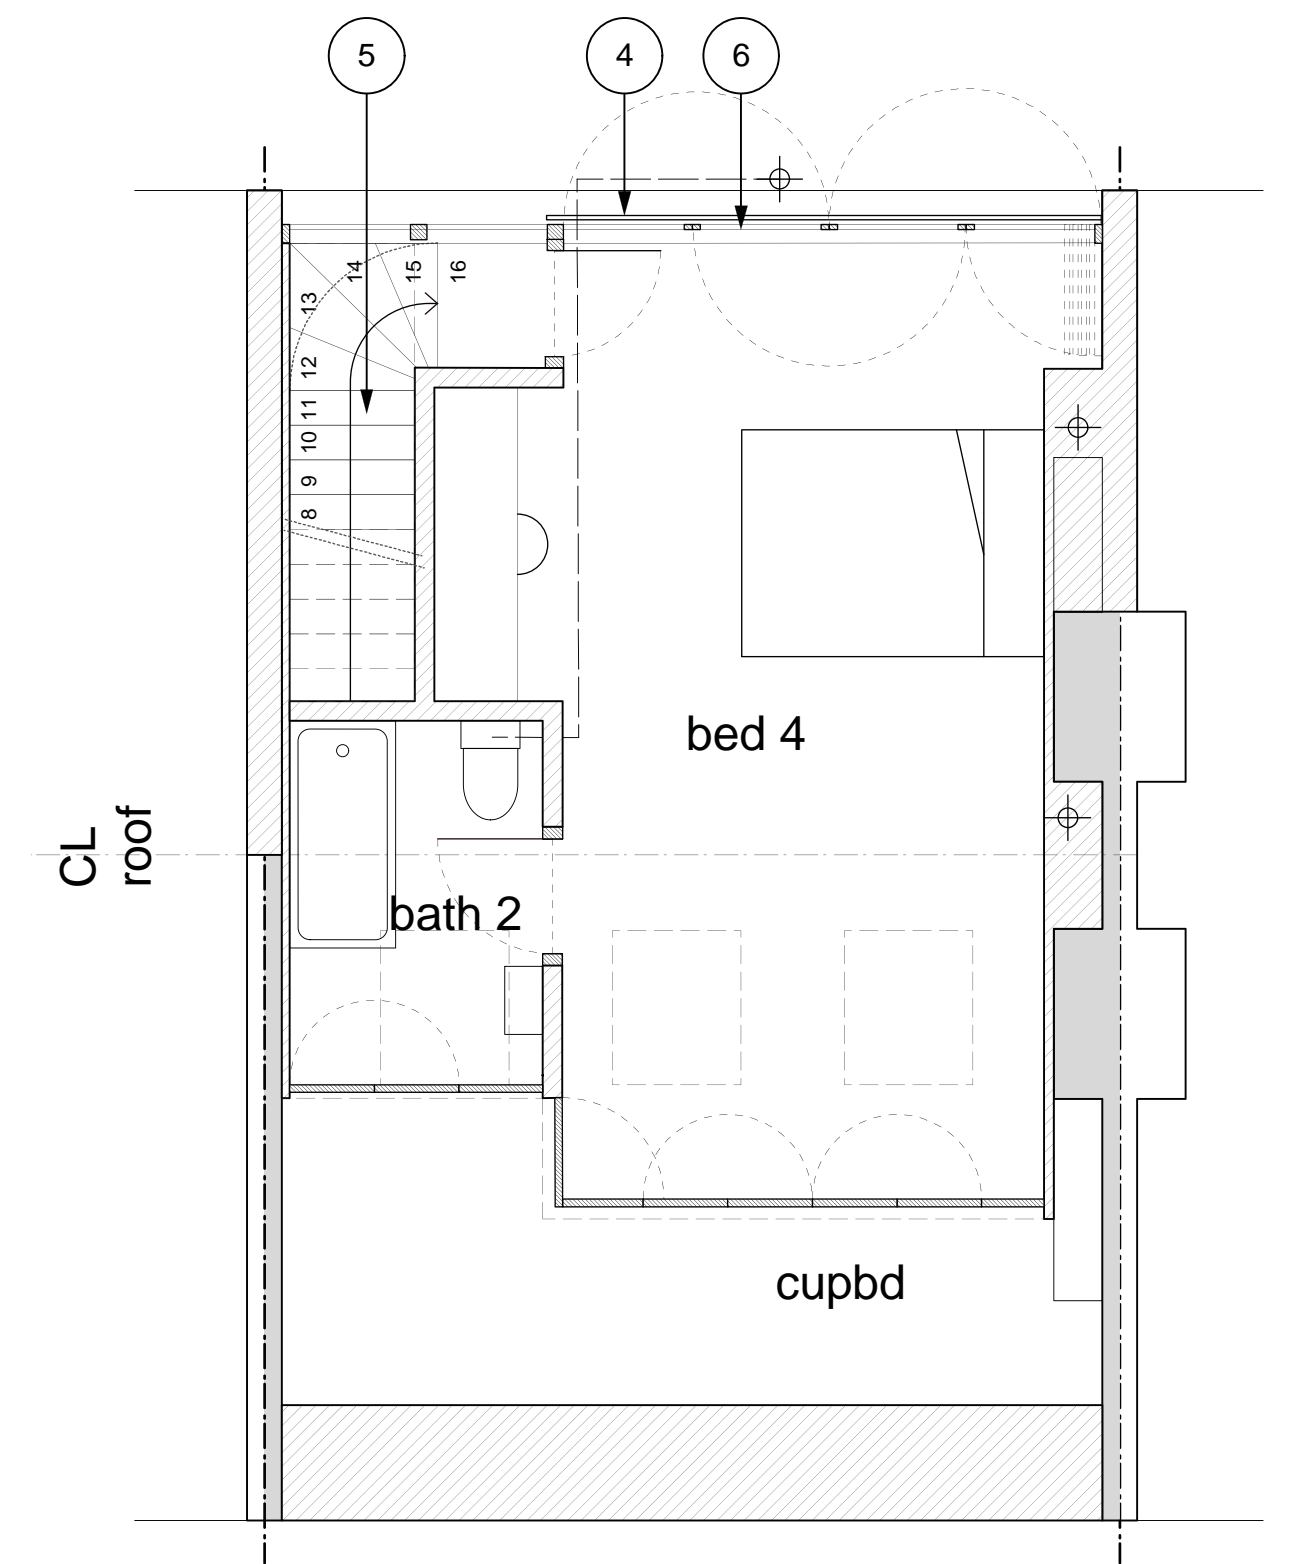

4 Proposed Loft Floor Plan
1:50 @ A1

rev:
- 20/01/2014 issued for comment
A 24/04/2014 issued for comment
B 02/05/2014 issued for information
C 19/05/2014 updated as per client comment, issued for planning

- notes:
- 1 new boiler tbc
 - 2 new timber framed door
 - 3 new timber decking
 - 4 new dark grey metal railing
 - 5 new timber stairs
 - 6 new mid-grey metal framed window
 - 7 new flat roof
 - 8 new tiled roof
 - 9 new mid-grey framed rooflight

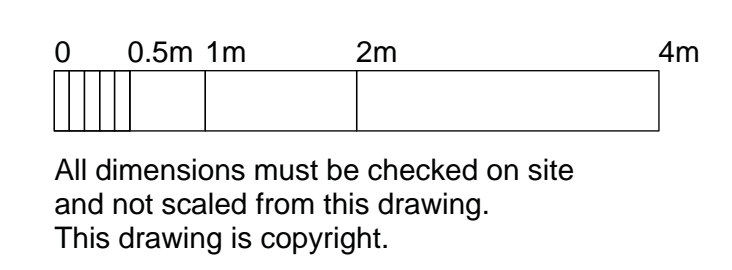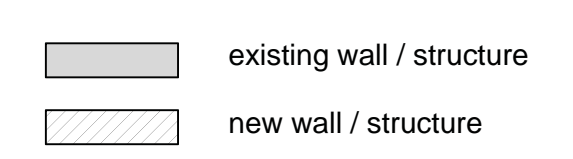

Texere Studio Ltd. 9a Gordon House Rd London, NW5 1 LN	job: 15 RAVELEY STREET 1st FLOOR MAISONETTE	dwg no: 1307/110
stage: Planning	date: 19 May 2014	scale: 1:50 @ A1
dwg: PROPOSED PLANS		rev no: C