
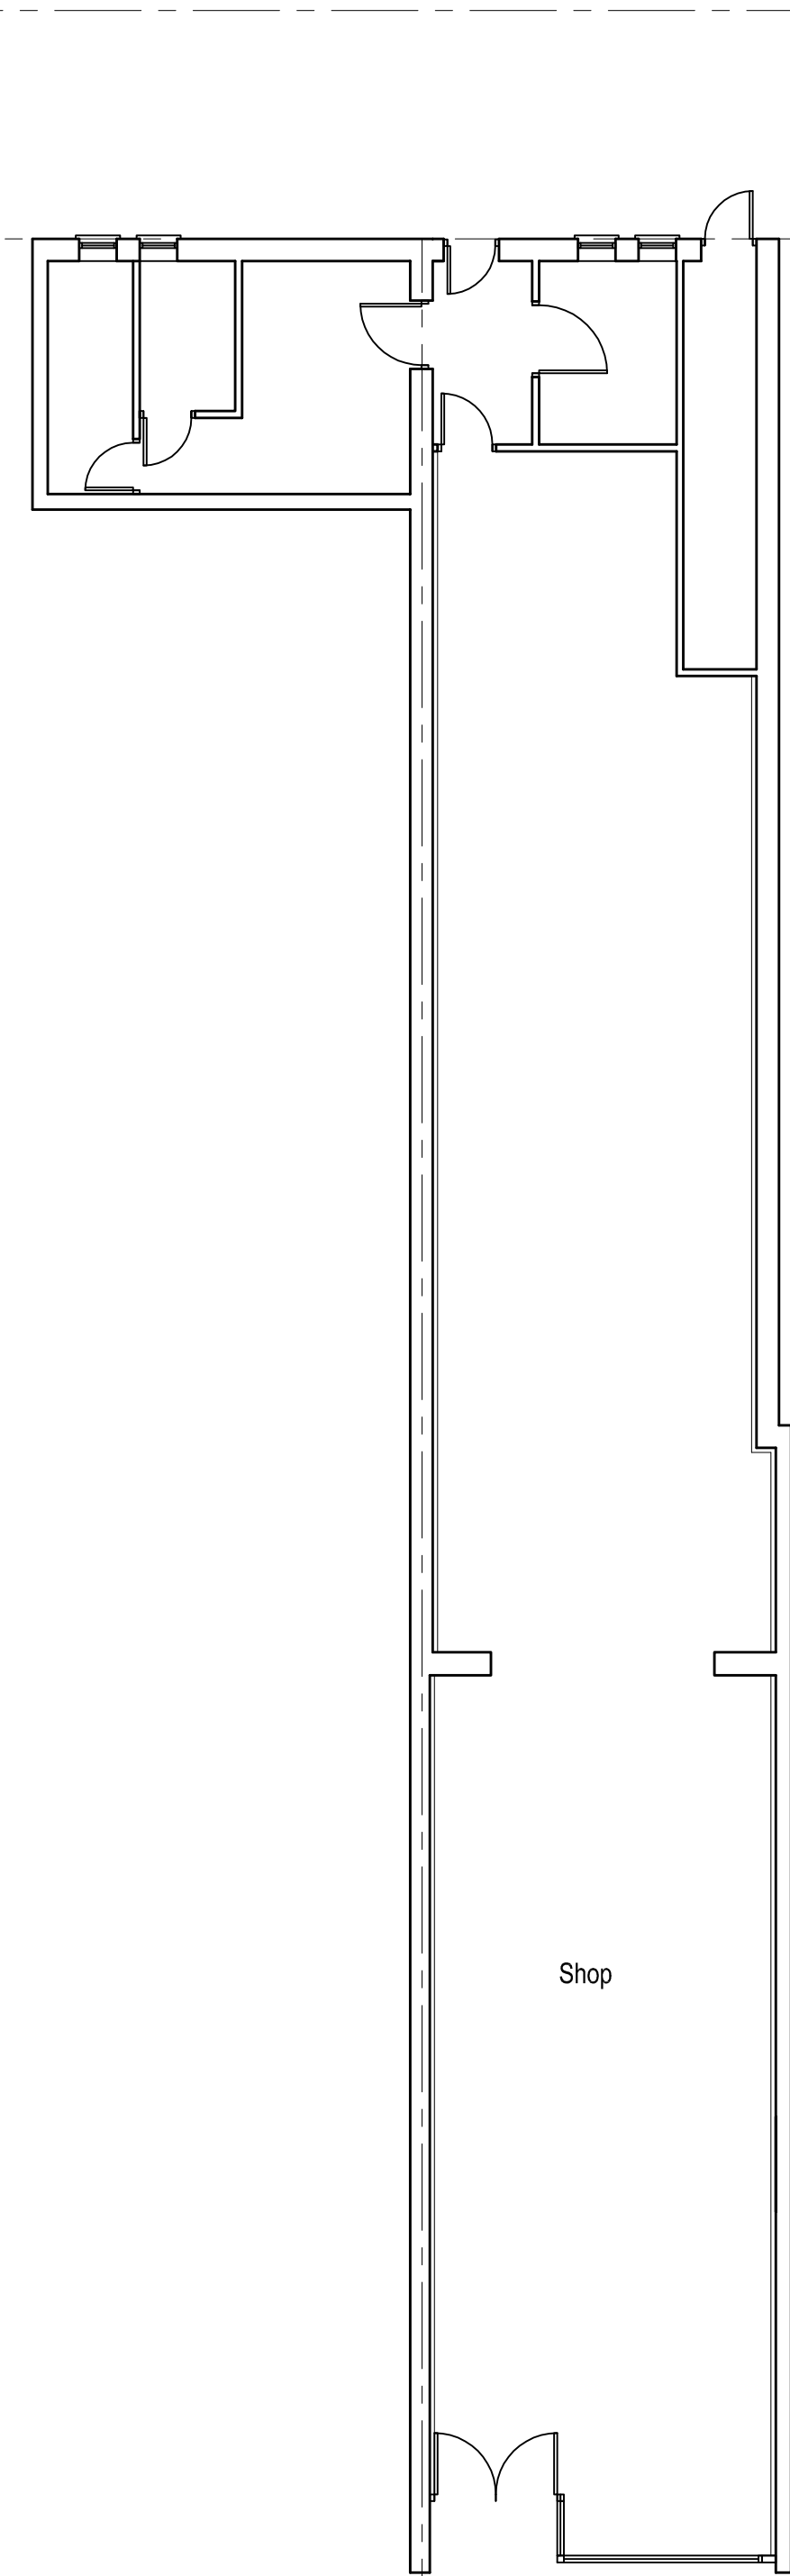



**7A** EXISTING BASEMENT PLAN

SCALE 1:50

 

**7C** EXISTING GROUND FLOOR PLAN

SCALE 1:50

 

Drawing Title			
Existing Basement and Ground Floor Plan			
Rev.	Date	Description	Rev. By / Ckd By
Address			
78 Camden High Street London NW1 0LT			
Project Title			
Planning Scheme			
Project Number	14-0126	Drawing Number	
Scale	1:50 (A3)	Sheet No.	
Date	20/03/14	14-126-01	-
Revised			
Status	-		