

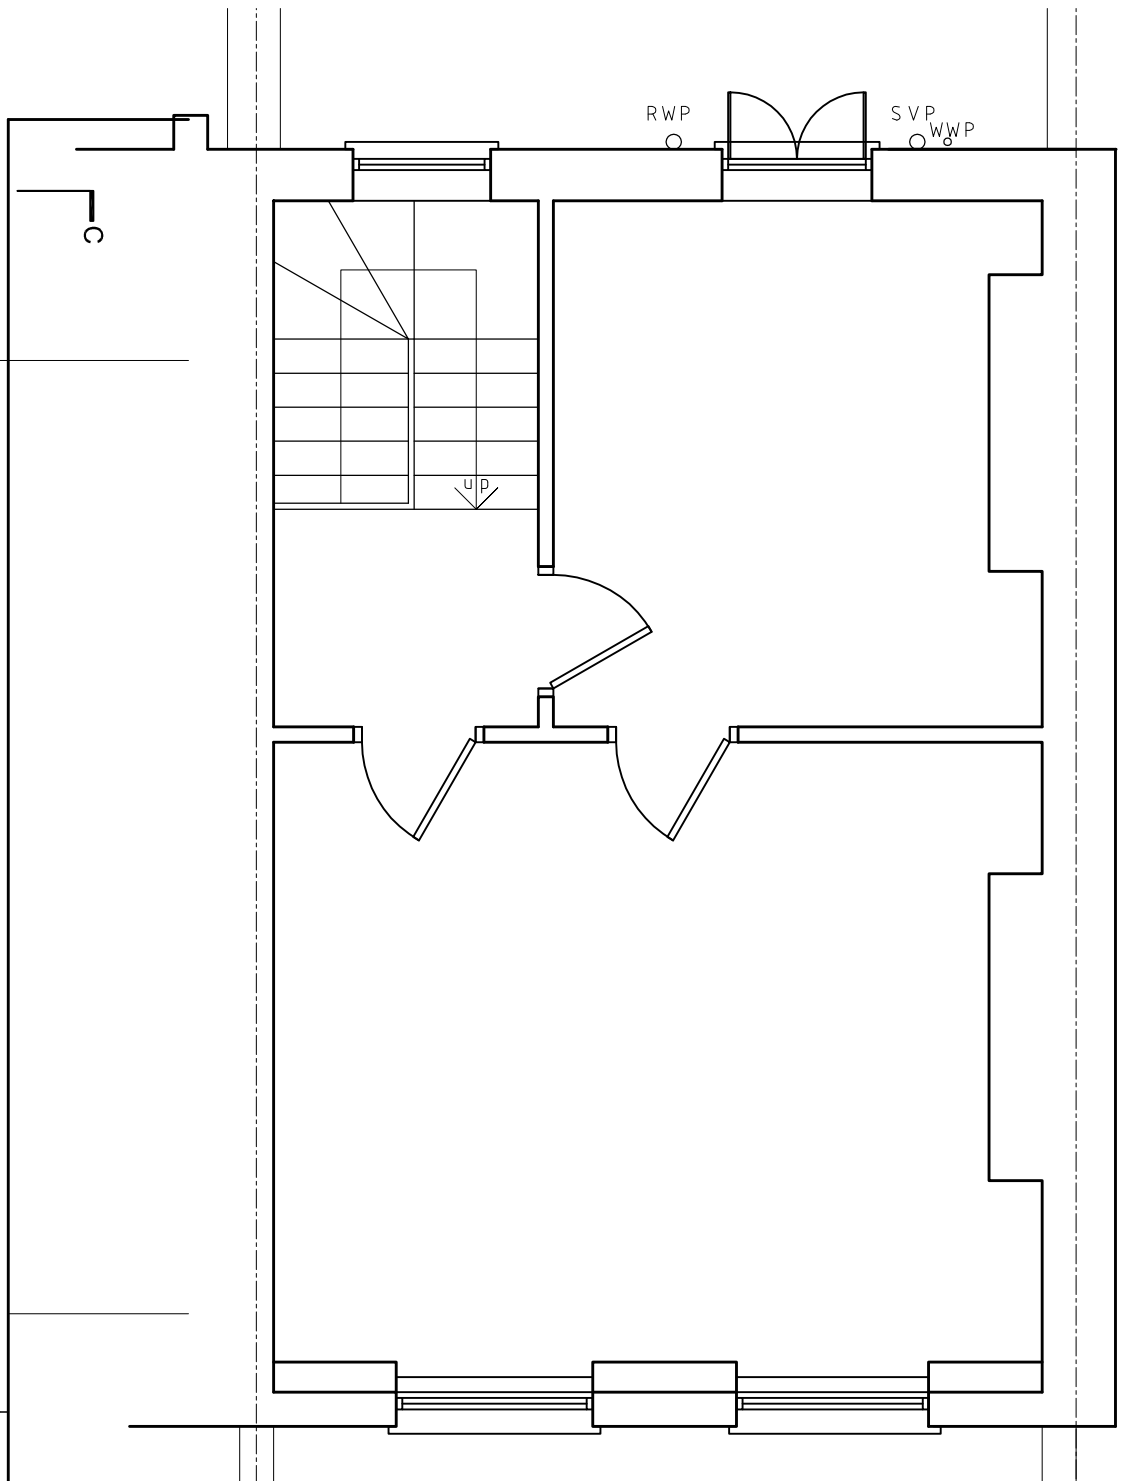


7A EXISTING FIRST FLOOR PLAN
SCALE 1:100

 

4C EXISTING FIRST FLOOR PLAN

SCALE 1:50

 

Drawing Title			
Existing First Floor Plan			
Rev.	Date	Description	Rev. By / Ckd. By
Address			
78 Camden High Street London NW1 0LT			
Project Title			
Planning Scheme			
Project Number	14-0126	Drawing Number	
Scale	1:50/1:100 (A3)	Sheet No.	Rev.
Date	20/03/14	14-126-02	-
Revised			
Status	-		