




A B C D E F G H

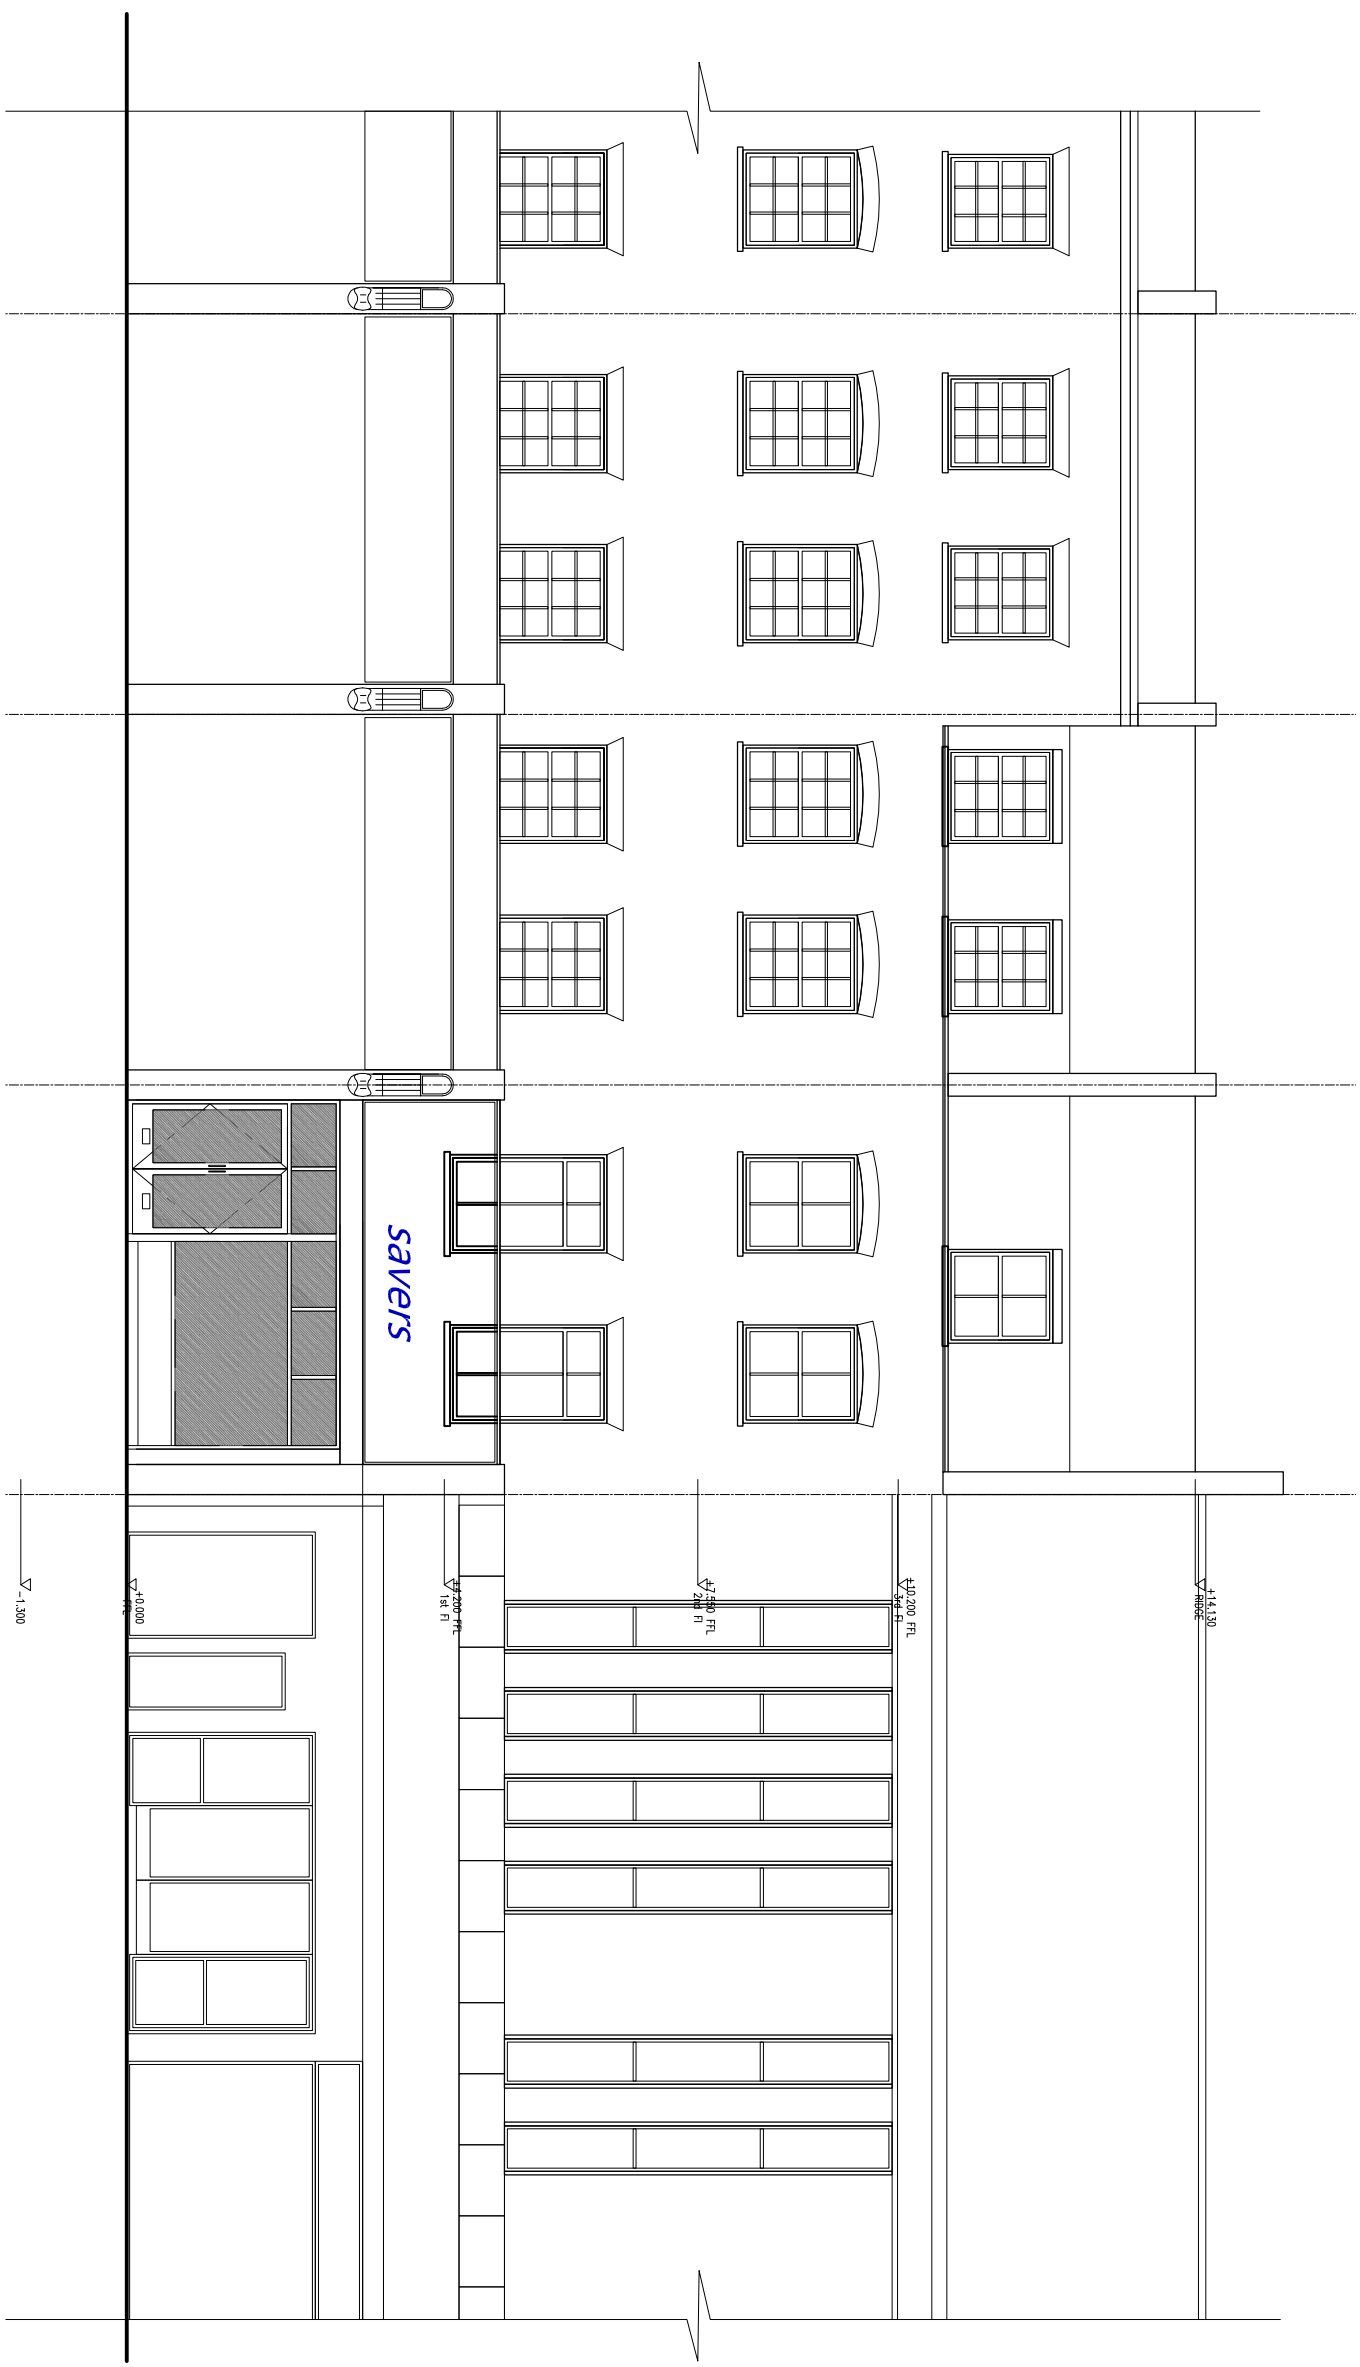

4A EXISTING FRONT ELEVATION

SCALE 1:100

 
 
| | | | |
|---|---------------------------|--|---------------------|
|  | | Client - | |
| Project Title 78 Camden High Street, London, NW1 0LT | | Drawing Title Existing Front Elevation | |
| Rev. Date - | Description - | Rev. By - | CK'd By - |
| Project Number 14/0126 | Scale 1:100 @A3 | Date 22/03/14 | Revised - |
| Drawing Number 14-126-04 | | Rev. - | |
| Status - | | | |