



A B C D E F G H

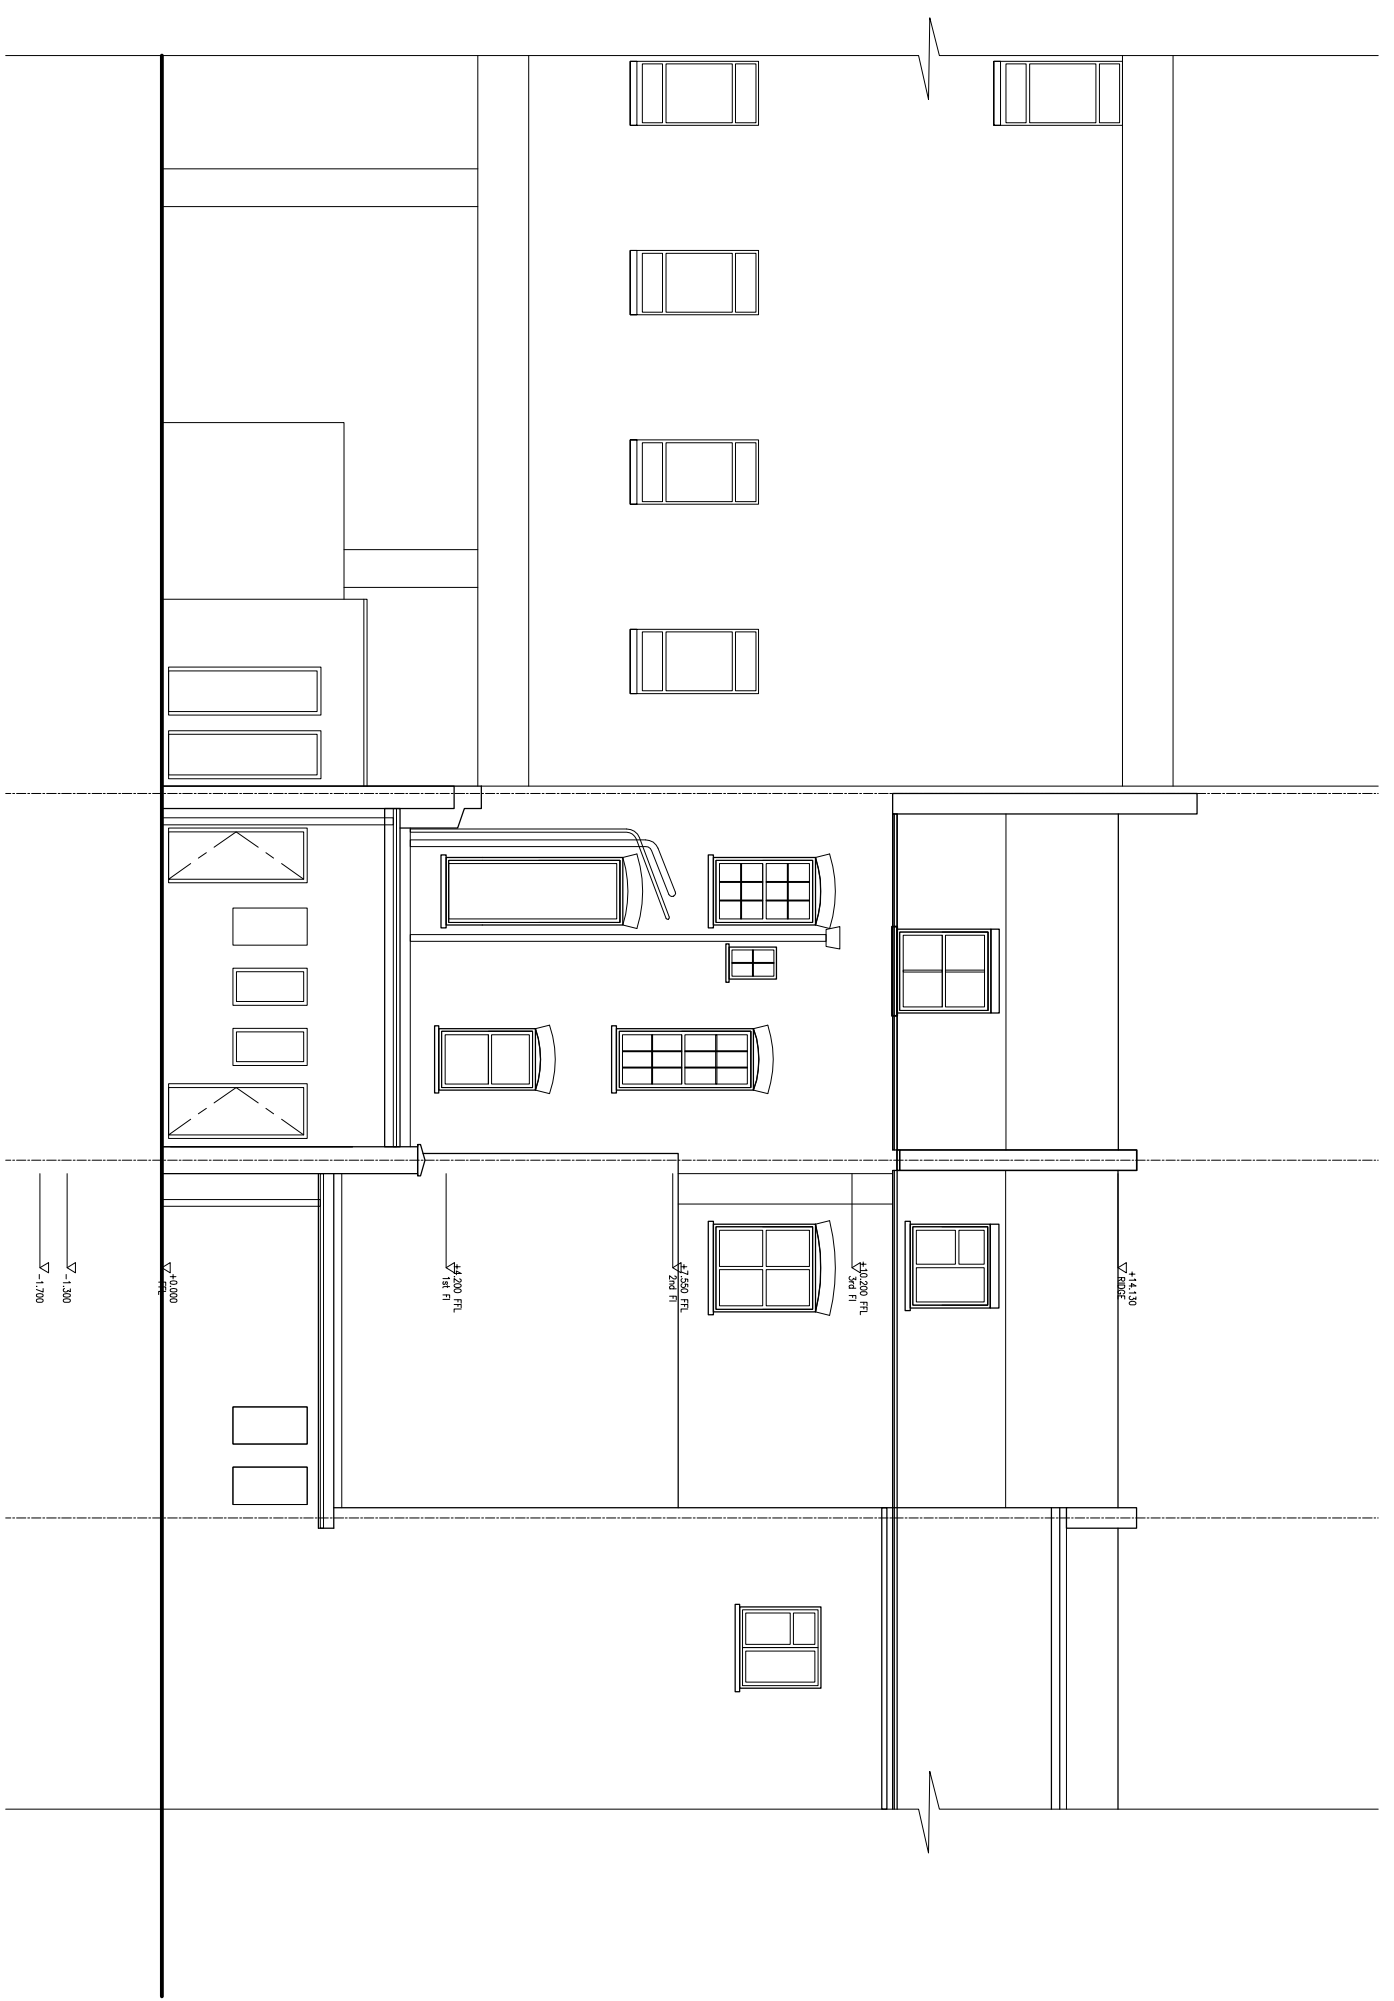

4D EXISTING REAR ELEVATION

SCALE 1:100

 

Client		Project Title		Drawing Title		Project Number		Drawing Number	
-		78 Camden High Street, London, NW1 0LT		Existing Rear Elevation		14/0126		14-126-05	
Rev. Date		Description		Rev. By, Ckd By		Scale		Sheet No.	
-		-		-		1:100 @A3		14-126-05	
Rev. Date		Description		Rev. By, Ckd By		Date		Rev.	
-		-		-		22/03/14		-	
Rev. Date		Description		Rev. By, Ckd By		Revised		Status	
-		-		-		-		-	