
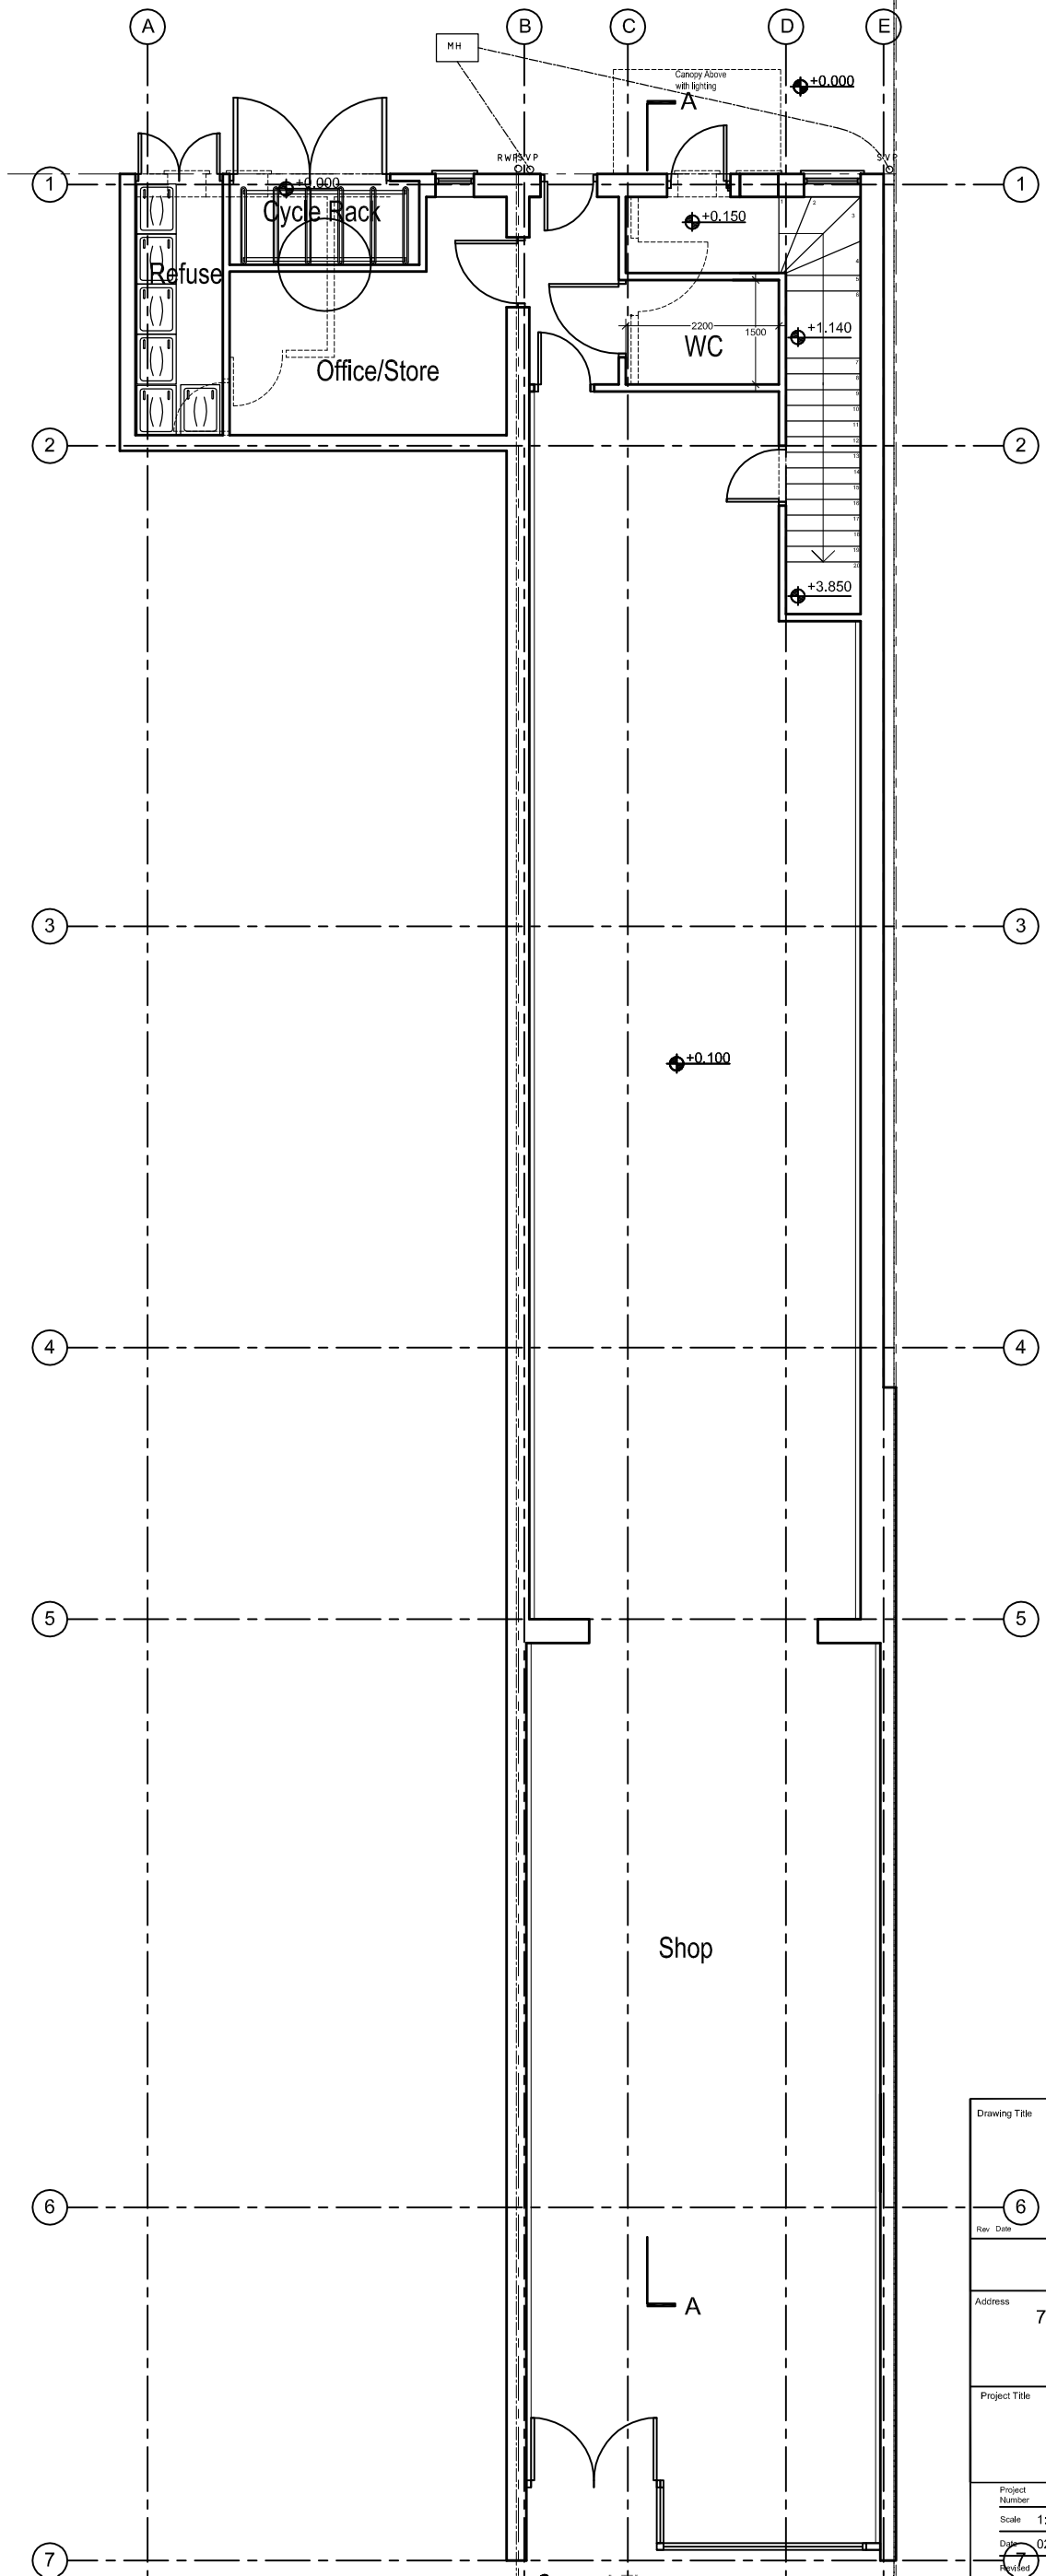



7A PROPOSED BASEMENT PLAN

SCALE 1:50

 

7C PROPOSED GROUND FLOOR PLAN

SCALE 1:50

 

Drawing Title		Proposed Ground Floor Plan	
Rev. No.	Date	Description	Rev. By / Ckd By
6			
Address			
78 Camden High Street London NW1 0LT			
Project Title			
Planning Scheme			
Project Number	14-0126	Drawing Number	
Scale	1:100 (A3)	Sheet No.	14-126-10
Date	02/05/14	Rev.	-
Rev. No.	7		
Status			
-			