

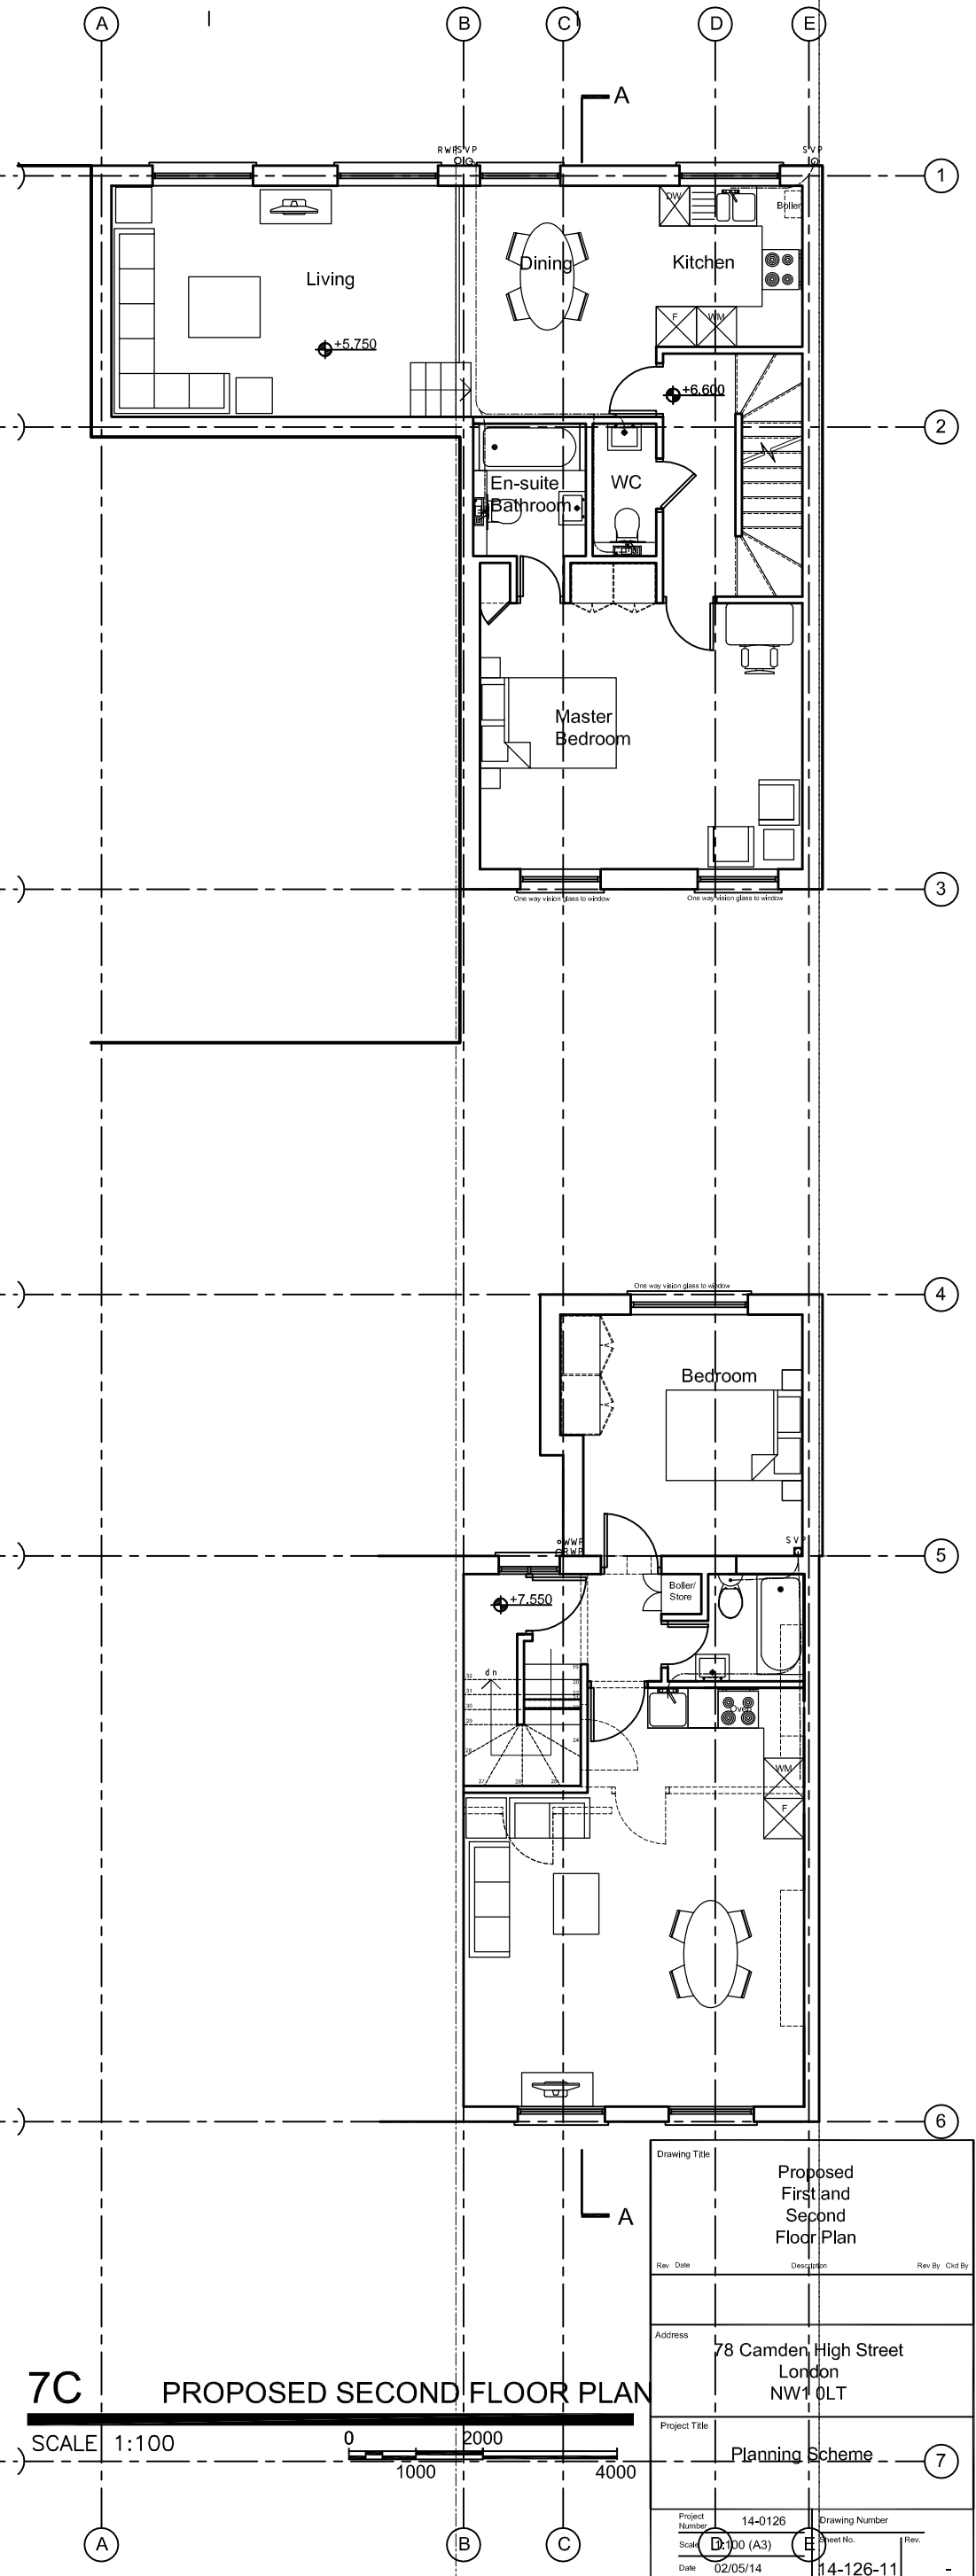


7A PROPOSED FIRST FLOOR PLAN
SCALE 1:100

 

7C PROPOSED SECOND FLOOR PLAN

SCALE 1:100

 

Drawing Title		Proposed First and Second Floor Plan	
Rev. Date	Description	Rev. By	Clk By
Address		78 Camden High Street London NW1 0LT	
Project Title		Planning Scheme	
Project Number	14-0126	Drawing Number	
Scale	A3	Sheet No.	
Date	02/05/14		14-126-11
Revised			
Status			