

A B C D E F G H

Legend of Materials:


Walls:
 1. Facing brickwork to match existing.

Roof:
 2. Flat roof terrace finished with three layers felt.
 3. Roof terrace finished with pavers.
 4. Mansard roof with slates to match existing.

Windows/Doors:
 5. White painted timber Doors.
 6. White painted timber windows.


Planters
 7. Timber clad planters.

Drainage:
 8. UPVC Gutter and downpipe (black) existing.

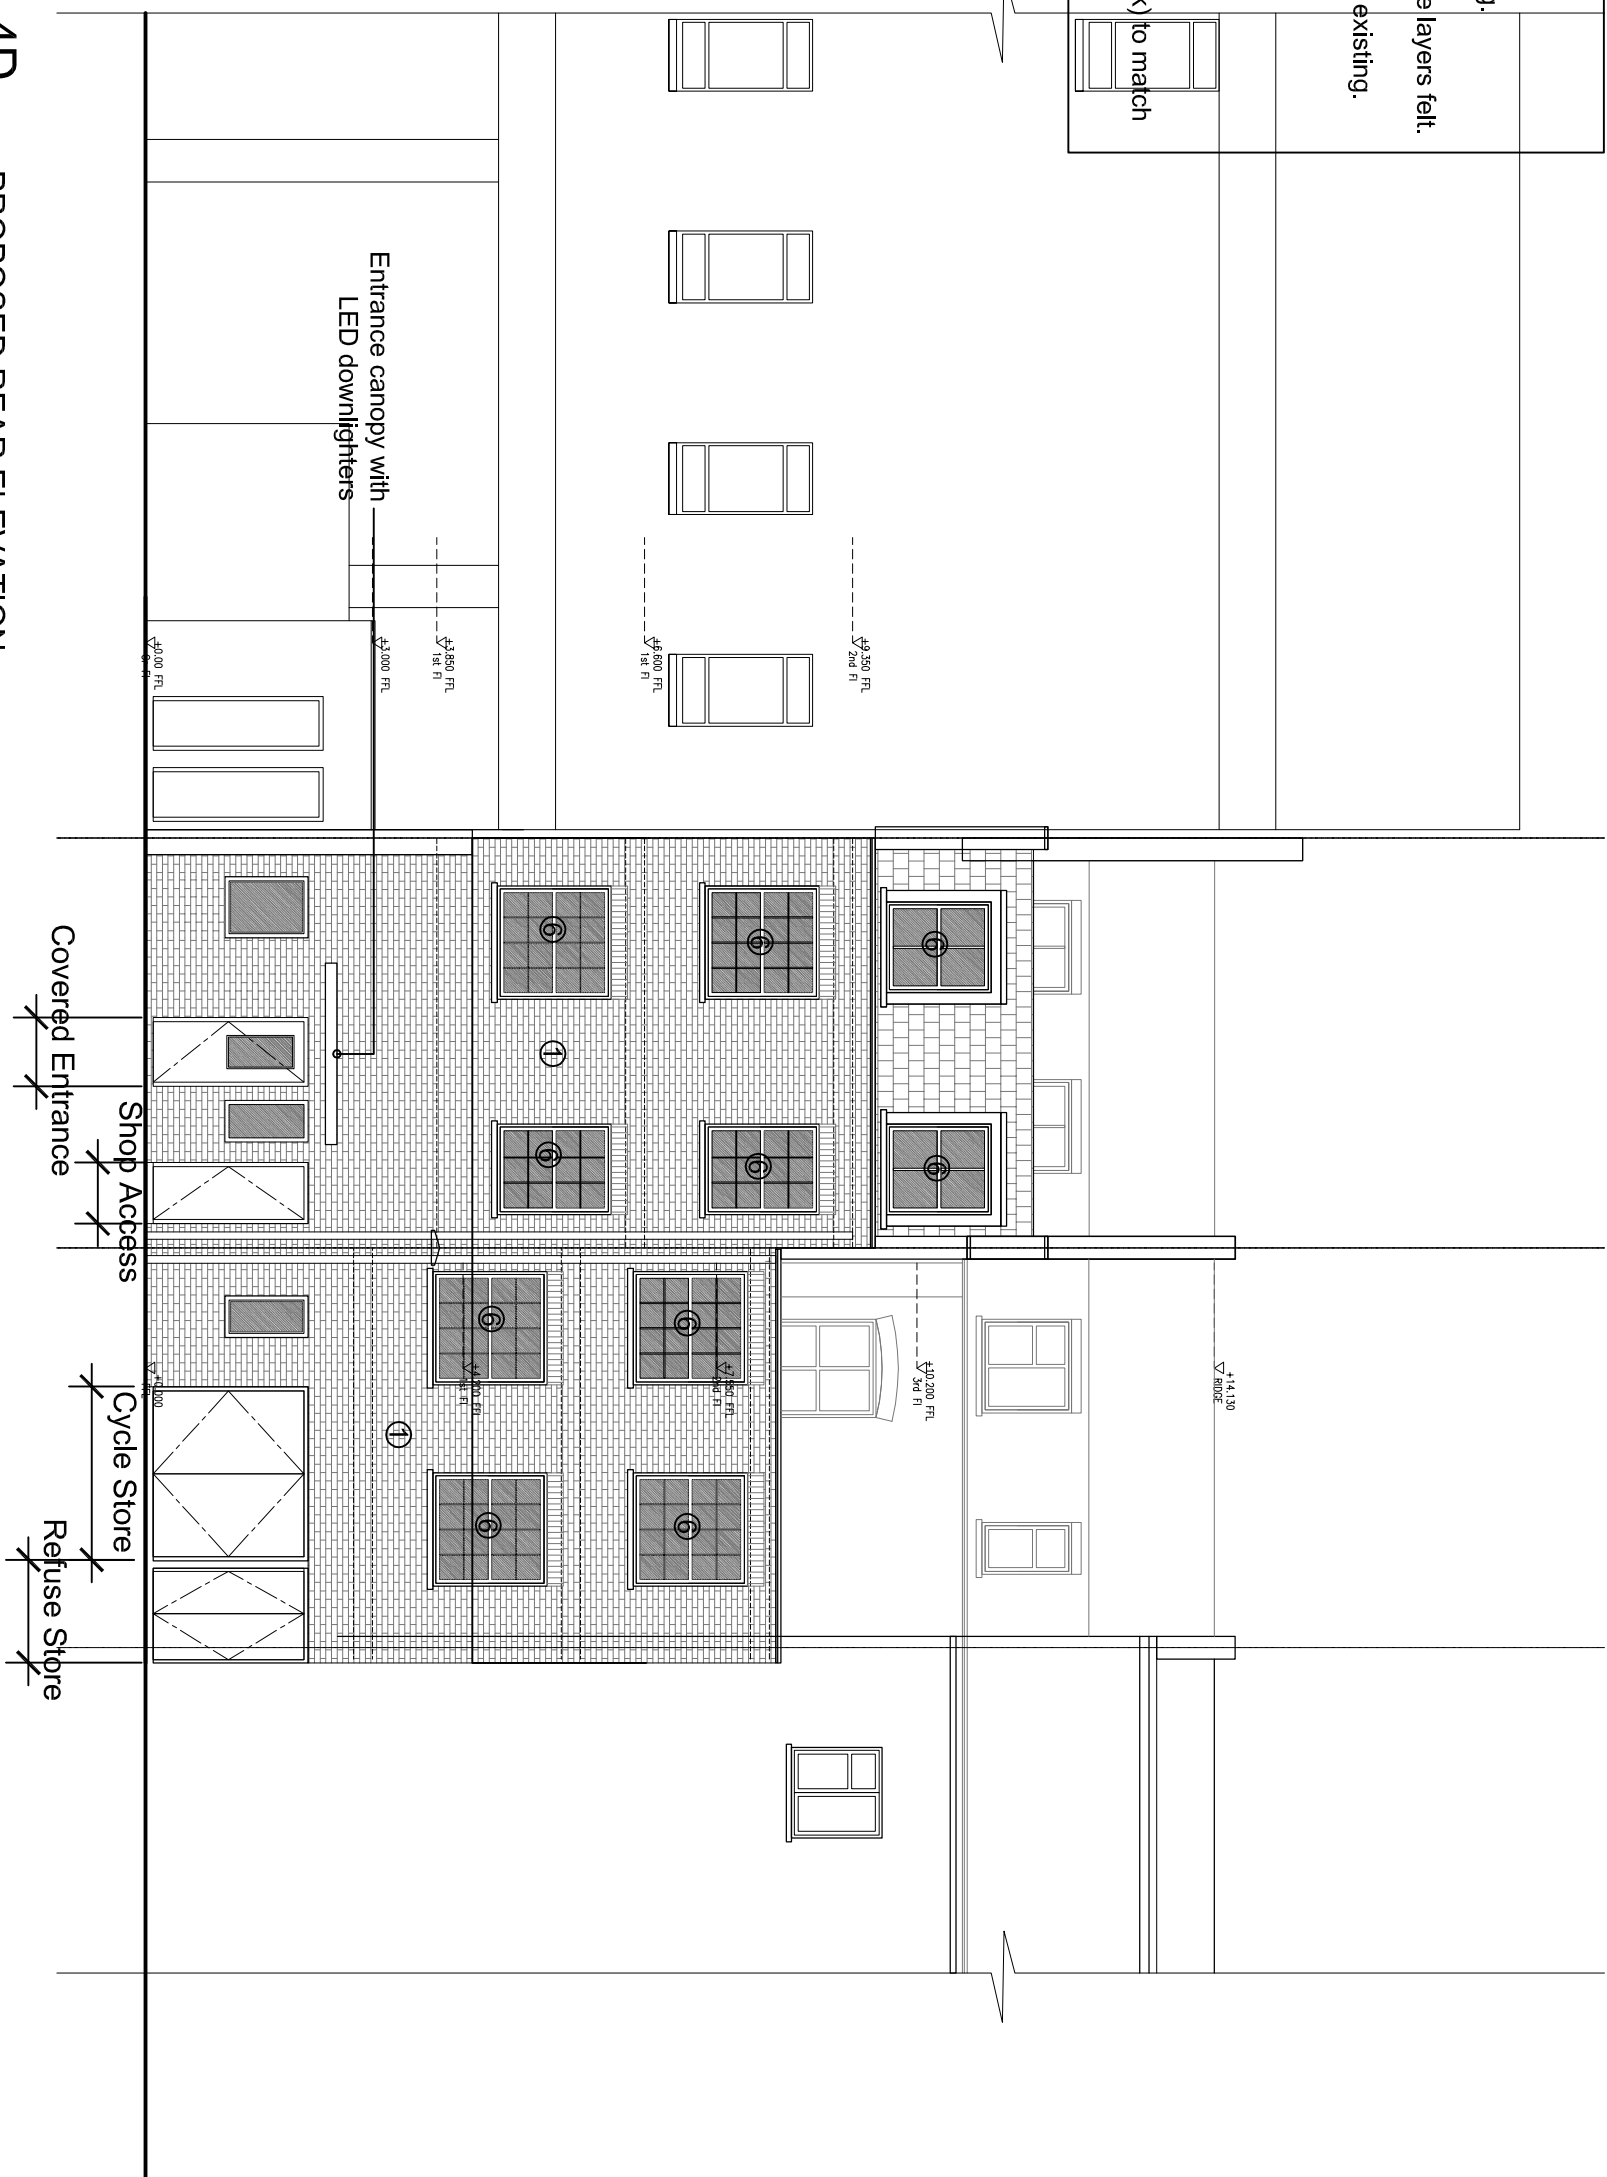

4D PROPOSED REAR ELEVATION

SCALE 1:100

 

Client		Drawing Title		Project Number		Drawing Number	
78 Camden High Street, London, NW1 0LT		Proposed Rear Elevations		14/0126		14-126-14	
Project Title		Description		Scale		Sheet No.	
				1:100 @A3		Rev.	
Rev. Date		Rev. By		Date		Revised	
		Ckd By		06/05/14		-	
Status				-			