



Existing  
5th Floor Plan

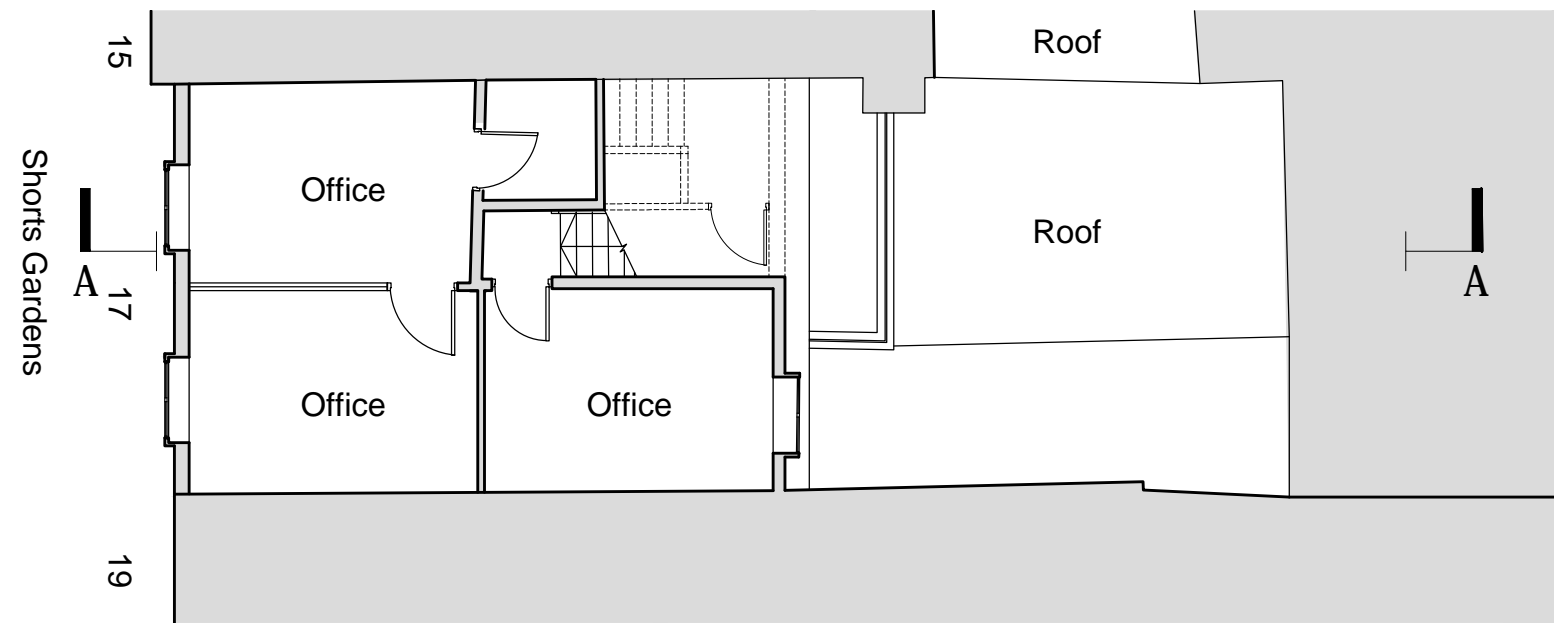

Existing  
4th Floor Plan

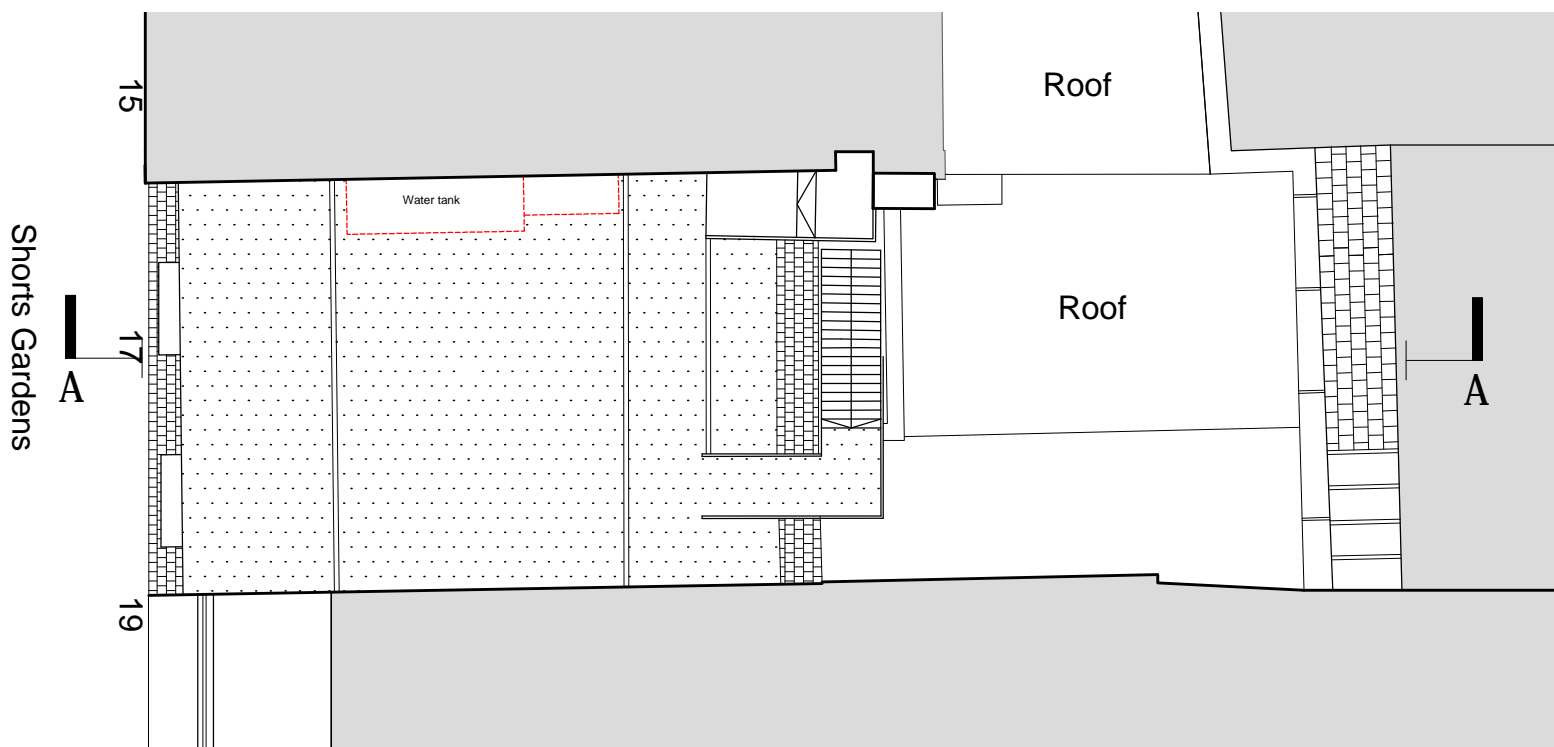

Existing  
Roof Plan

USE FIGURED DIMENSIONS ONLY.

ALL DIMENSIONS MUST BE CHECKED ON SITE ANY INCONSISTENCIES MUST BE REPORTED BACK TO THE ARCHITECT.

THIS DRAWING AND ANY DESIGNS INDICATED THEREON ARE THE COPYRIGHT OF BROOKS / MURRAY ARCHITECTS. ALL RIGHTS ARE RESERVED. NO PART OF THIS WORK MAY BE PRODUCED WITHOUT PRIOR PERMISSION IN WRITING FROM BROOKS / MURRAY ARCHITECTS.

REV.	AMENDMENT	DATE
D		
C		
B		
A		

**BROOKS / MURRAY**  
ARCHITECTS  
8-10 NEW NORTH PLACE  
LONDON EC2A 4JA  
TEL 020 7739 9955  
FAX 020 7739 9944  
architects@brooksmurray.com

CLIENT:	<b>Acemark Properties LTD</b>
JOB:	<b>17 Short's Gardens London WC2H 9AT</b>
DATE:	<b>15-May-2014</b>
SCALE:	<b>1:100 @ A3</b>
DRAWING TITLE:	<b>Existing Floor Plans</b>
DRAWING NUMBER:	<b>P1- 981.04 - 002</b>

