



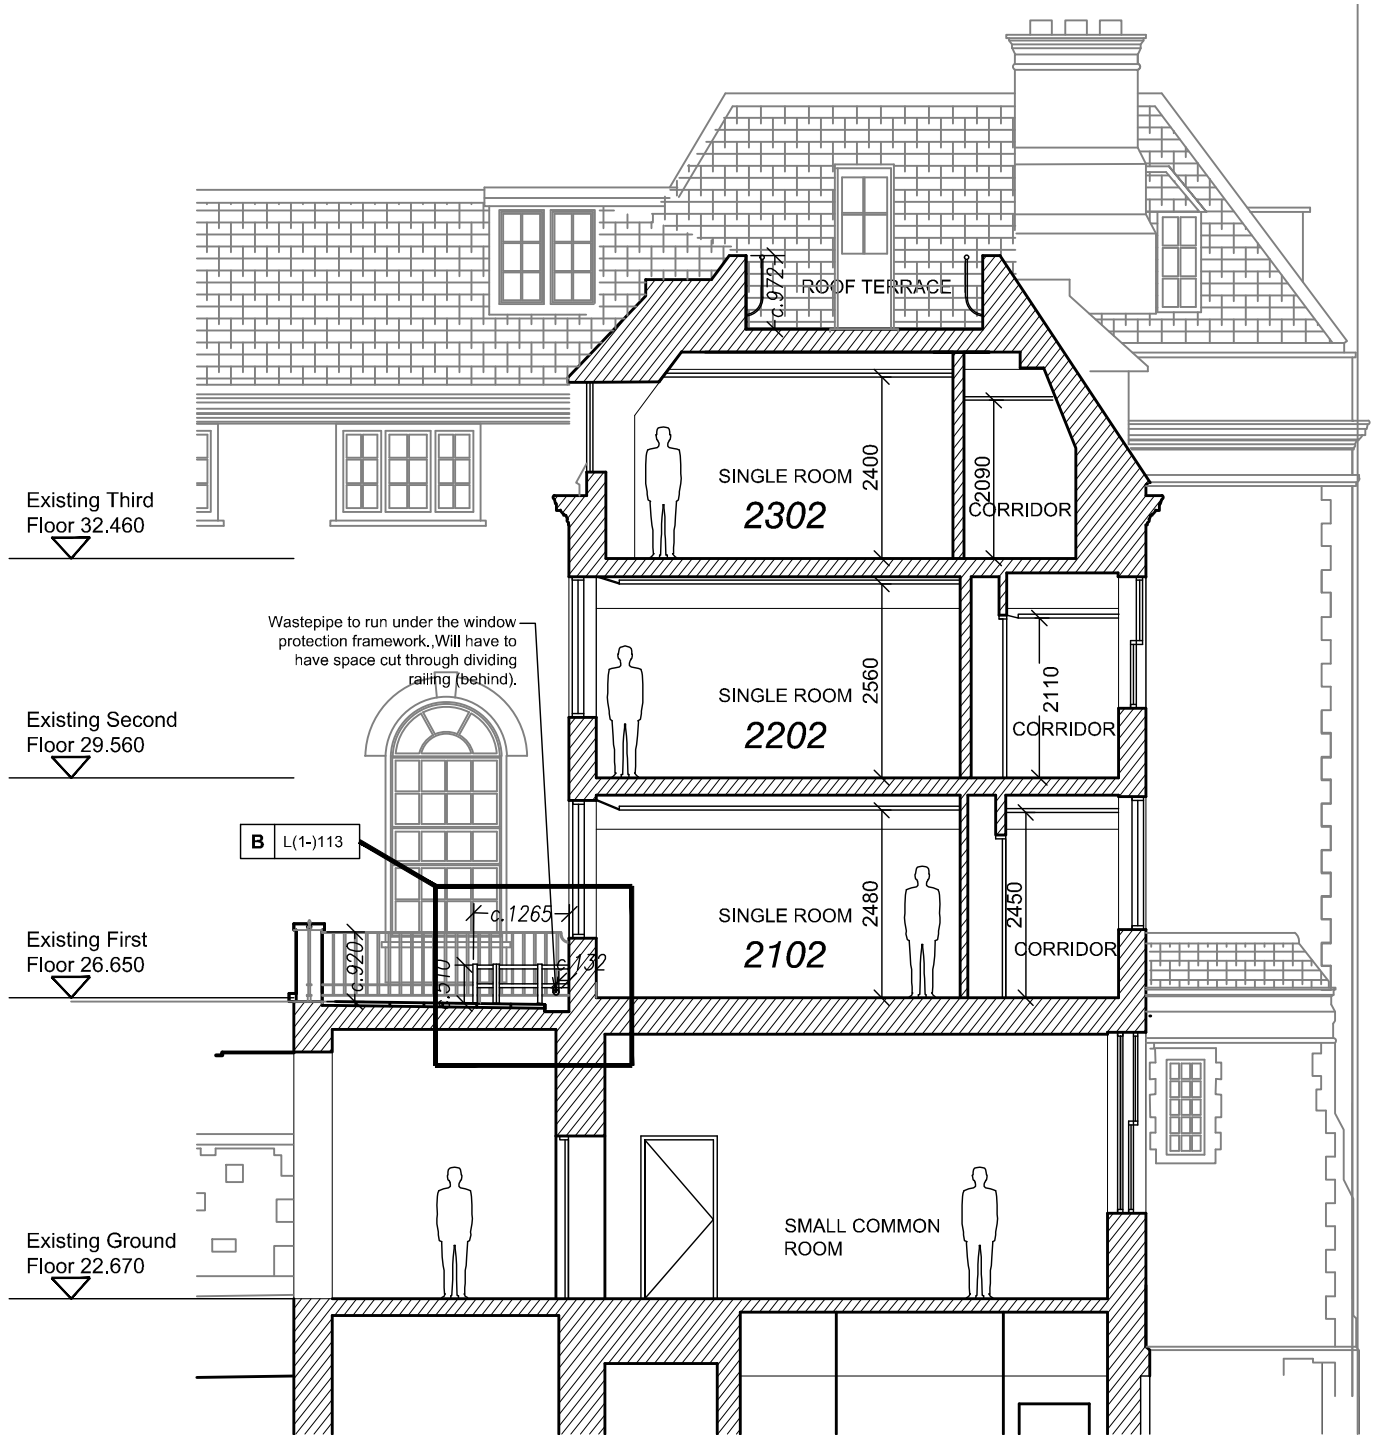

1 South Wing Drainage Plan

SCALE 1:100

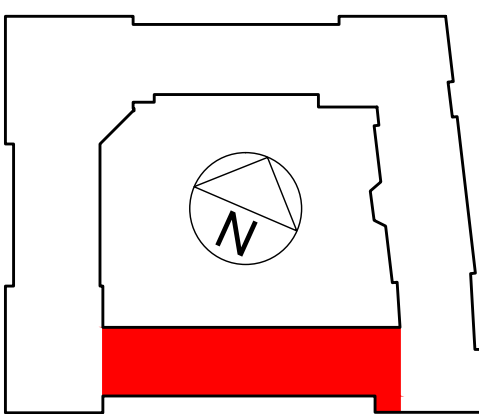

Window Protection Frame

External waste pipe

Asphalt lining to gulley


Existing external gulley

160

90

M 1:20

0 0,25 0,50 0,75 1,00 1,50 2,00 2,50[m]

 

WILSON MASON
Wilson Mason LLP – Chartered Architects
3 Chandos Street, Cavendish Square, London W1G
t: 020 7637 1501 www.wilsonmason.co.uk

title
SOUTH WING
Terrace wastepipe drainage

by nb chk. 5500-PL(1-)113 P1

date 25.04.14 1:100/1:200A1 no. rev.

scale