


## BASEMENT



## GROUND FLOOR PLAN

FIRST FLOOR PLAN

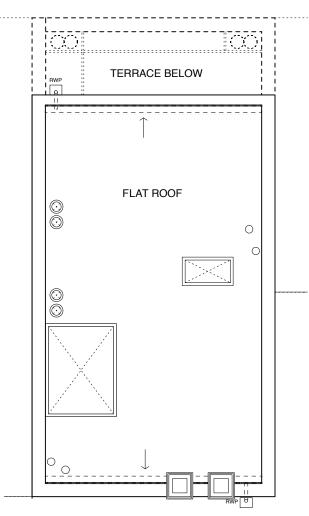


	CLIENT	
	MRS EGGELHOEFER JOB TITLE 1 KING'S MEWS LONDON WC1 DRAWING TITLE EXISTING PLANS	
	SCALE 1:100@A3	DATE 04.14
	FT ARCHITECTS LTD Hamilton House Mabledon Place Bloomsbury WC1H 9BB	
	020 7953 0388	
	www.ftarchitects.co.uk	
:100 5m	DRAWING No.	REVISION
	207_00_01	-
	L	

## GENERAL NOTES:

DO NOT SCALE FROM THIS DRAWING.

ALL DIMENSIONS MUST BE CHECKED ON SITE AND ANY DISCREPANCIES VERIFIED WITH THE ARCHITECT.



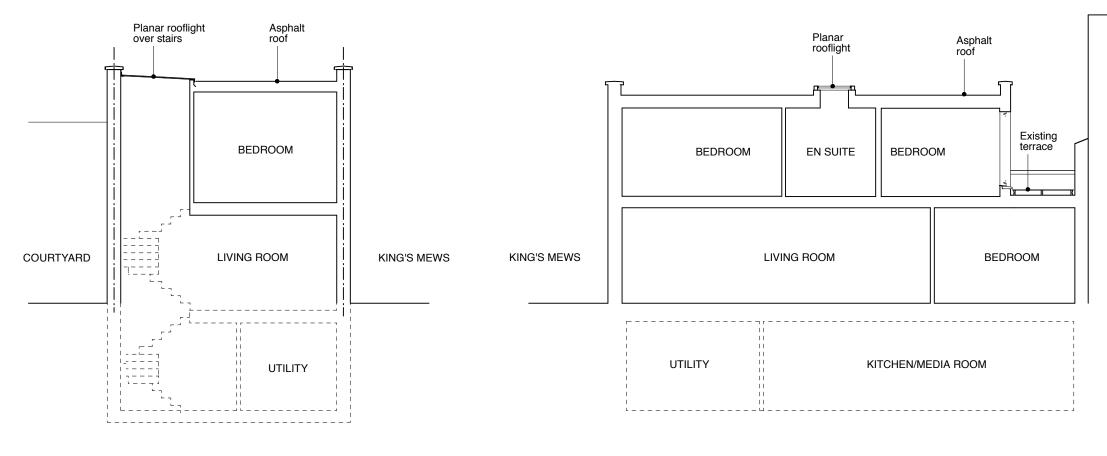

EXISTING CROSS SECTION

EXISTING LONG SECTION

	CLIENT MRS EGGELHOEFER JOB TITLE 1 KING'S MEWS LONDON WC1 DRAWING TITLE EXISTING SECTION	
	SCALE 1:100@A3	DATE <b>04.14</b>
	FT ARCHITECTS LTD Hamilton House Mabledon Place Bloomsbury WC1H 9BB 020 7953 0388 www.ftarchitects.co.uk	
100 5m	DRAWING No. 207_00_03	REVISION -

GENERAL NOTES:

DO NOT SCALE FROM THIS DRAWING.

ALL DIMENSIONS MUST BE CHECKED ON SITE AND ANY DISCREPANCIES VERIFIED WITH THE ARCHITECT.