



GENERAL NOTES:
 DO NOT SCALE FROM THIS DRAWING.
 ALL DIMENSIONS MUST BE CHECKED ON SITE AND ANY DISCREPANCIES VERIFIED WITH THE ARCHITECT.

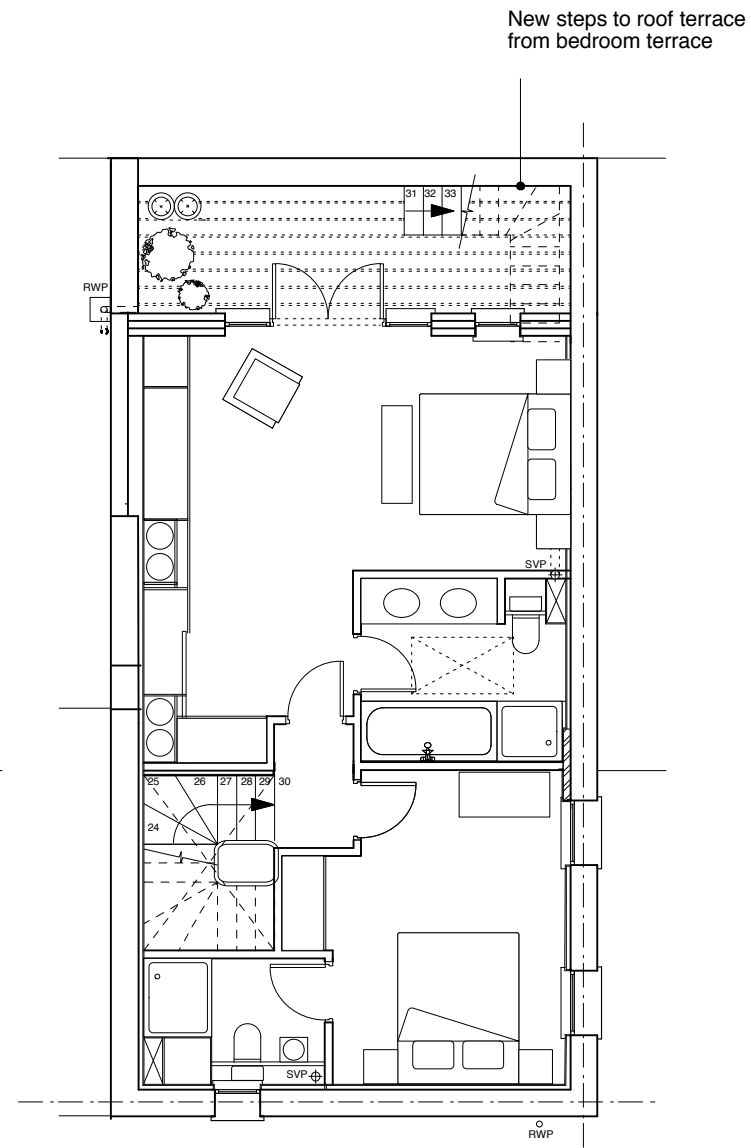


PROPOSED FIRST FLOOR

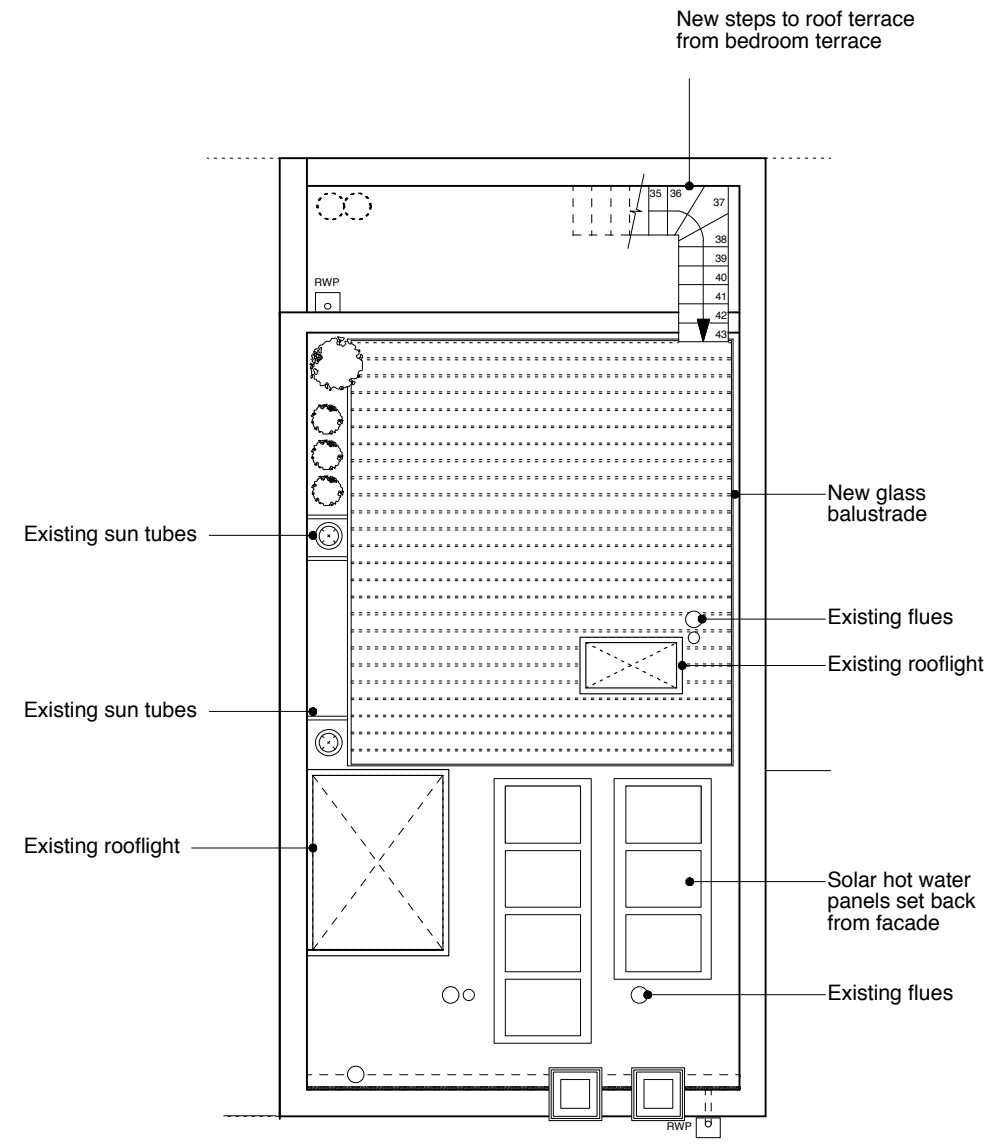

PROPOSED ROOF TERRACE

SCALE @ 1:100
 0m 5m

 

CLIENT

**MRS
 EGGELHOEFER**

JOB TITLE

**1 KING'S MEWS
 LONDON
 WC1**

DRAWING TITLE

**PROPOSED PLANS,
 NEW ROOF TERRACE**

SCALE
1:100@A3

DATE
04.14

FT ARCHITECTS LTD

Hamilton House
 Mabledon Place
 Bloomsbury
 WC1H 9BB


020 7953 0388

www.ftarchitects.co.uk

DRAWING No. REVISION


207_20_01 -

GENERAL NOTES:
 DO NOT SCALE FROM THIS DRAWING.
 ALL DIMENSIONS MUST BE CHECKED ON SITE AND ANY DISCREPANCIES VERIFIED WITH THE ARCHITECT.

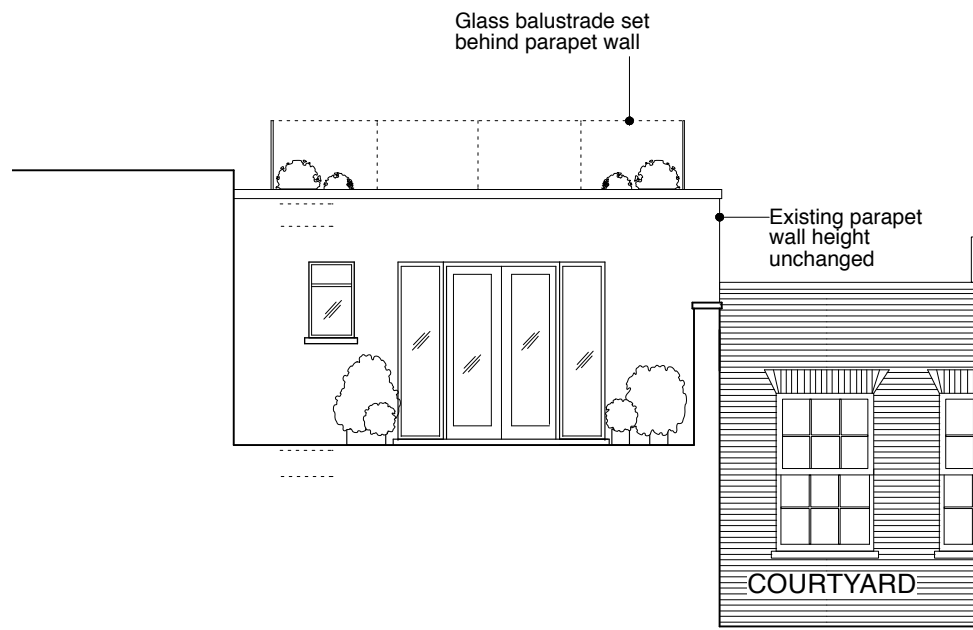


2 King's Mews | 1 King's Mews | 12 Theobald's Rd

PROPOSED WEST ELEVATION

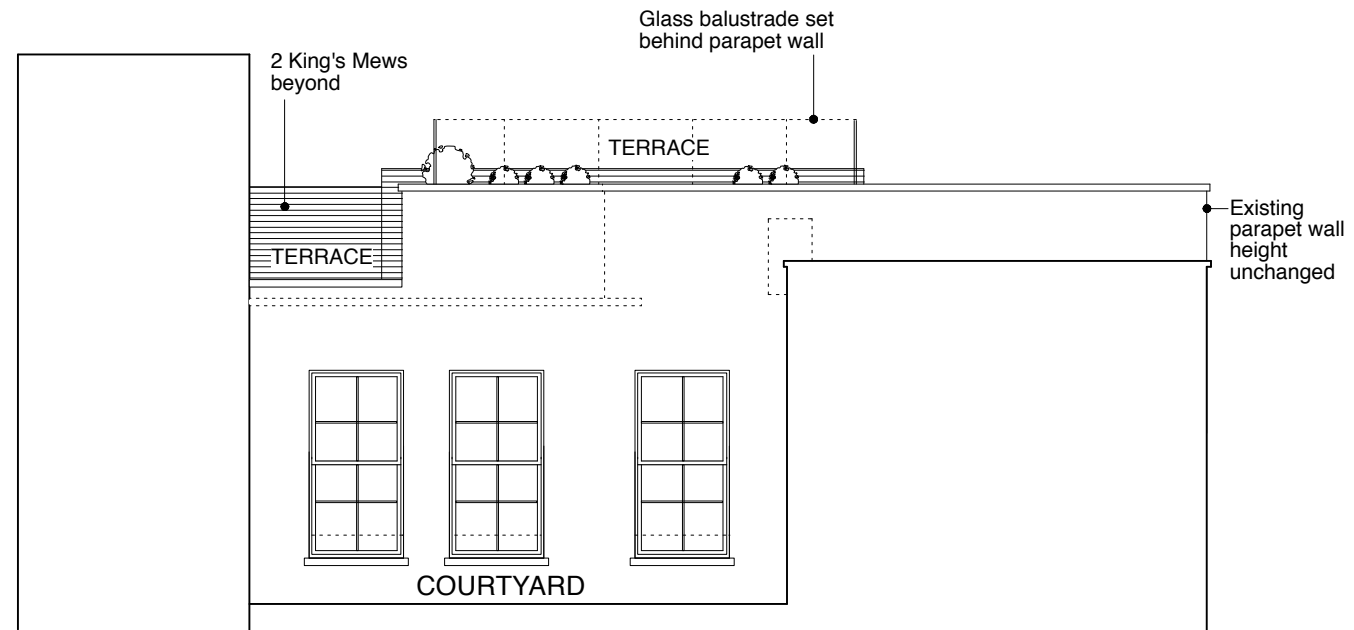


14 Theobalds Road | 1 King's Mews

PROPOSED SOUTH ELEVATION

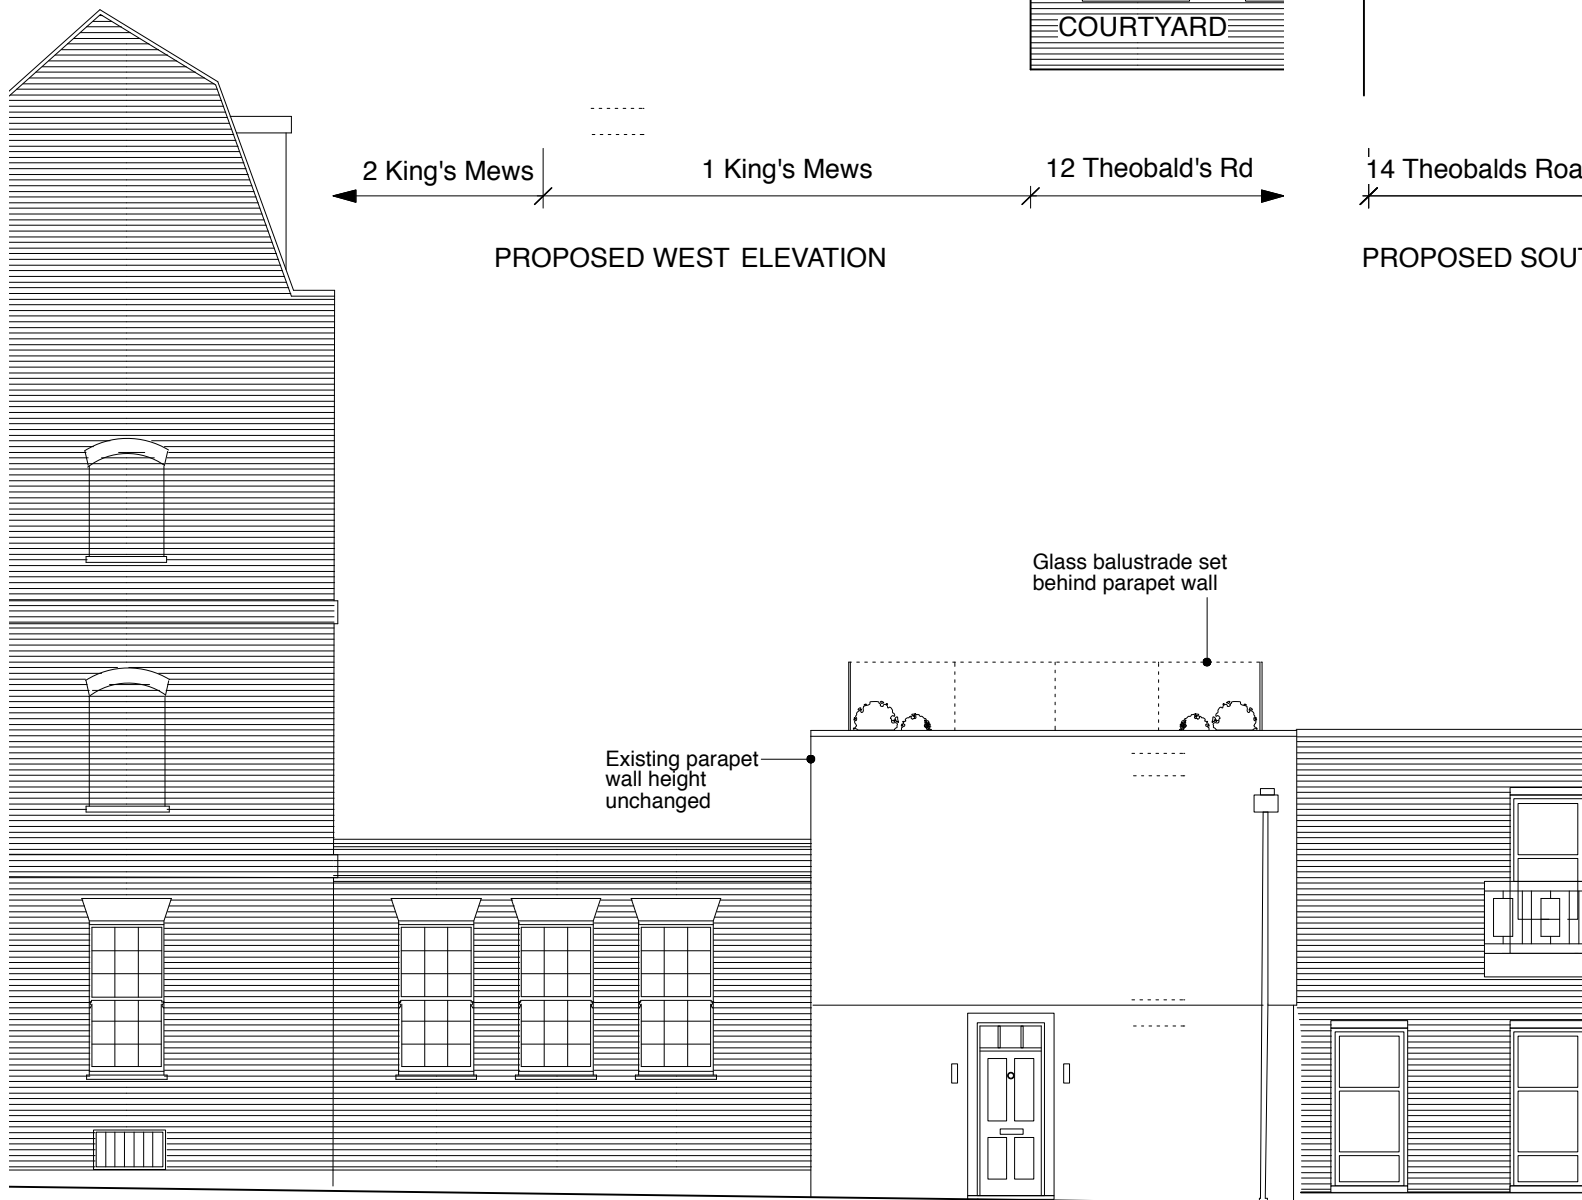


12 Theobald's Rd | 1 King's Mews | 2 King's Mews

PROPOSED EAST ELEVATION

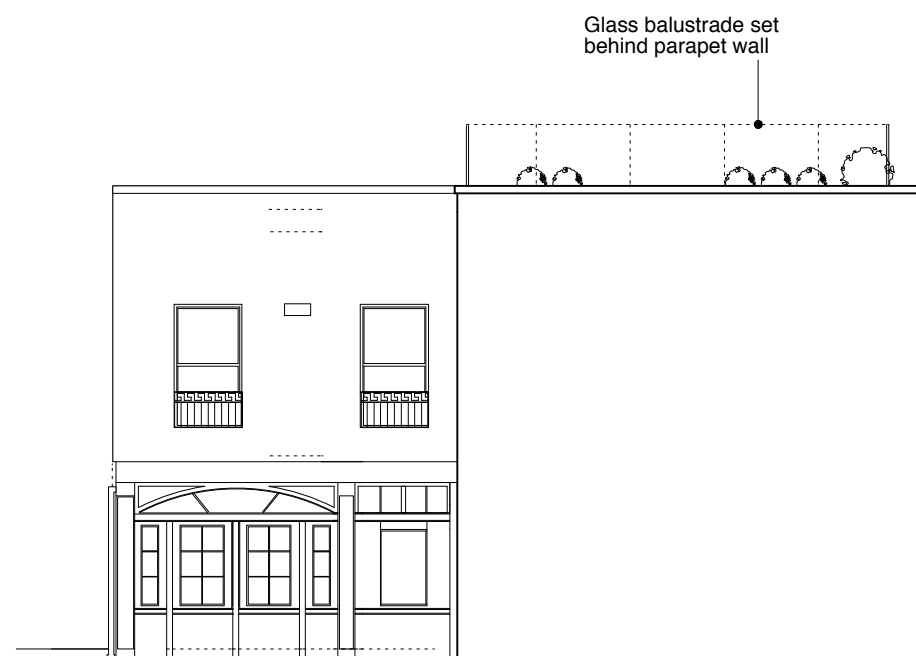


1 King's Mews | 2 King's Mews

PROPOSED NORTH ELEVATION

 


CLIENT	
MRS EGGELHOEFER	
JOB TITLE	
1 KING'S MEWS LONDON WC1	
DRAWING TITLE	
PROPOSED ELEVATIONS, NEW ROOF TERRACE	
SCALE	DATE
1:100@A3	04.14
FT ARCHITECTS LTD	
Hamilton House Mabledon Place Bloomsbury WC1H 9BB 020 7953 0388 www.ftarchitects.co.uk	
DRAWING No.	REVISION
207_20_02	-


GENERAL NOTES:
 DO NOT SCALE FROM THIS DRAWING.
 ALL DIMENSIONS MUST BE CHECKED ON SITE AND ANY DISCREPANCIES VERIFIED WITH THE ARCHITECT.

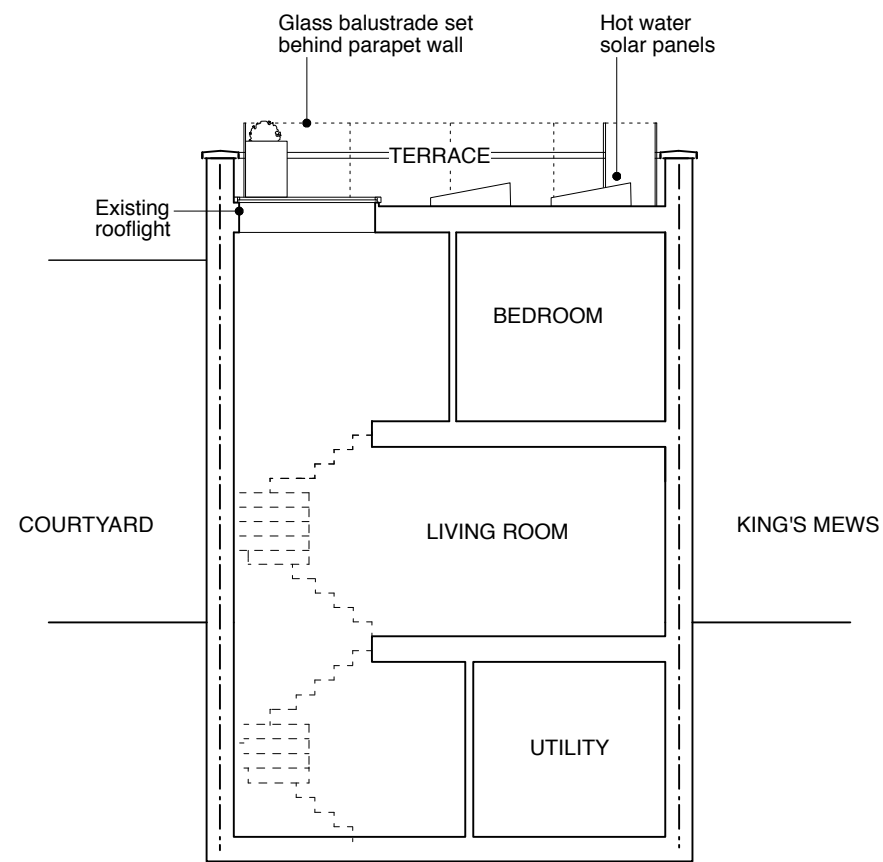

PROPOSED CROSS SECTION

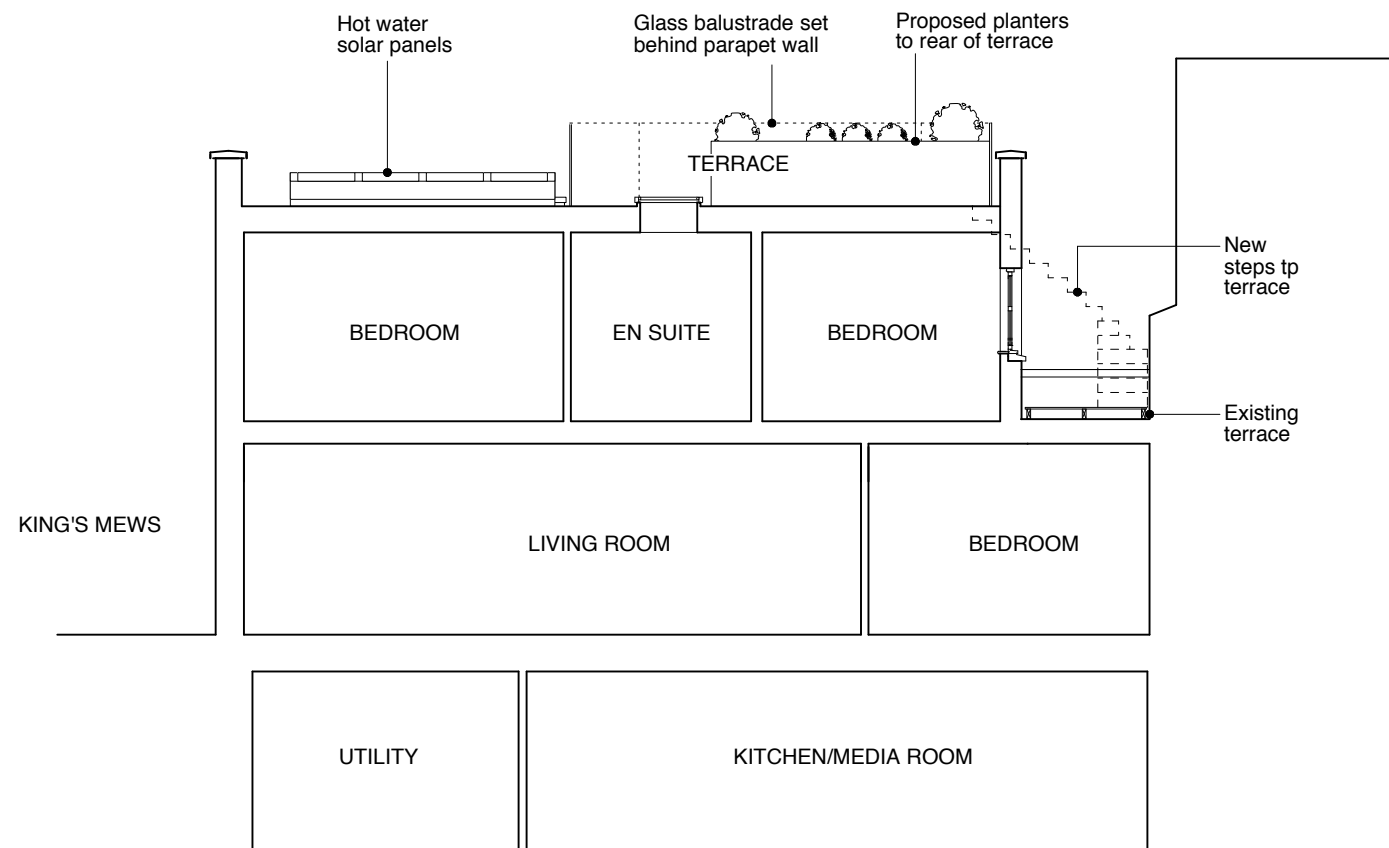

PROPOSED LONG SECTION

 

CLIENT
**MRS
 EGGELHOEFER**

JOB TITLE
**1 KING'S MEWS
 LONDON
 WC1**

DRAWING TITLE
**PROPOSED SECTION,
 NEW ROOF TERRACE**

SCALE 1:100@A3	DATE 04.14
--------------------------	----------------------

FT ARCHITECTS LTD
 Hamilton House
 Mabledon Place
 Bloomsbury
 WC1H 9BB
 020 7953 0388
 www.ftarchitects.co.uk

DRAWING No. 207_20_03	REVISION -
---------------------------------	----------------------