



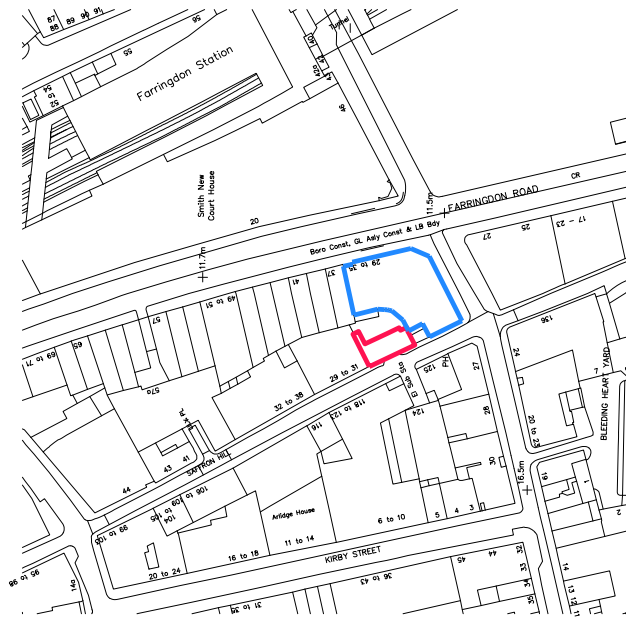

REV.	DATE	DESCRIPTION	REV.	DATE	DESCRIPTION	NOTES:	BenAdamsArchitects Third floor 99 Southwark Street London SE1 0JF T 020 7633 0000 benadamsarchitects.co.uk info@benadamsarchitects.co.uk	DRAWING NAME:	SITE LOCATION PLAN
-	02.05.14	ISSUED FOR PLANNING				1. ALL DIMENSIONS ARE IN METRES 2. THE DRAWING IS TO BE USED IN CONJUNCTION WITH ALL RELEVANT CONTRACT DOCUMENTS 3. THE DRAWING IS TO BE USED IN CONJUNCTION WITH ALL PREVIOUS DRAWINGS 4. DO NOT SCALE FROM THE DRAWING 5. REPORT ANY ERRORS, CONTRADICTIONS, AND CHANGES TO THE ARCHITECT AS SOON AS POSSIBLE		PROJECT NAME:	FARRINGTON POINT
-	20.05.14	SITE BOUNDARY IS AMENDED							
						KEY:	02550125m	DRAWING NO:	P001/A
						SITE BOUNDARY - PROPOSED BUILDING SITE BOUNDARY - EXISTING BUILDING			

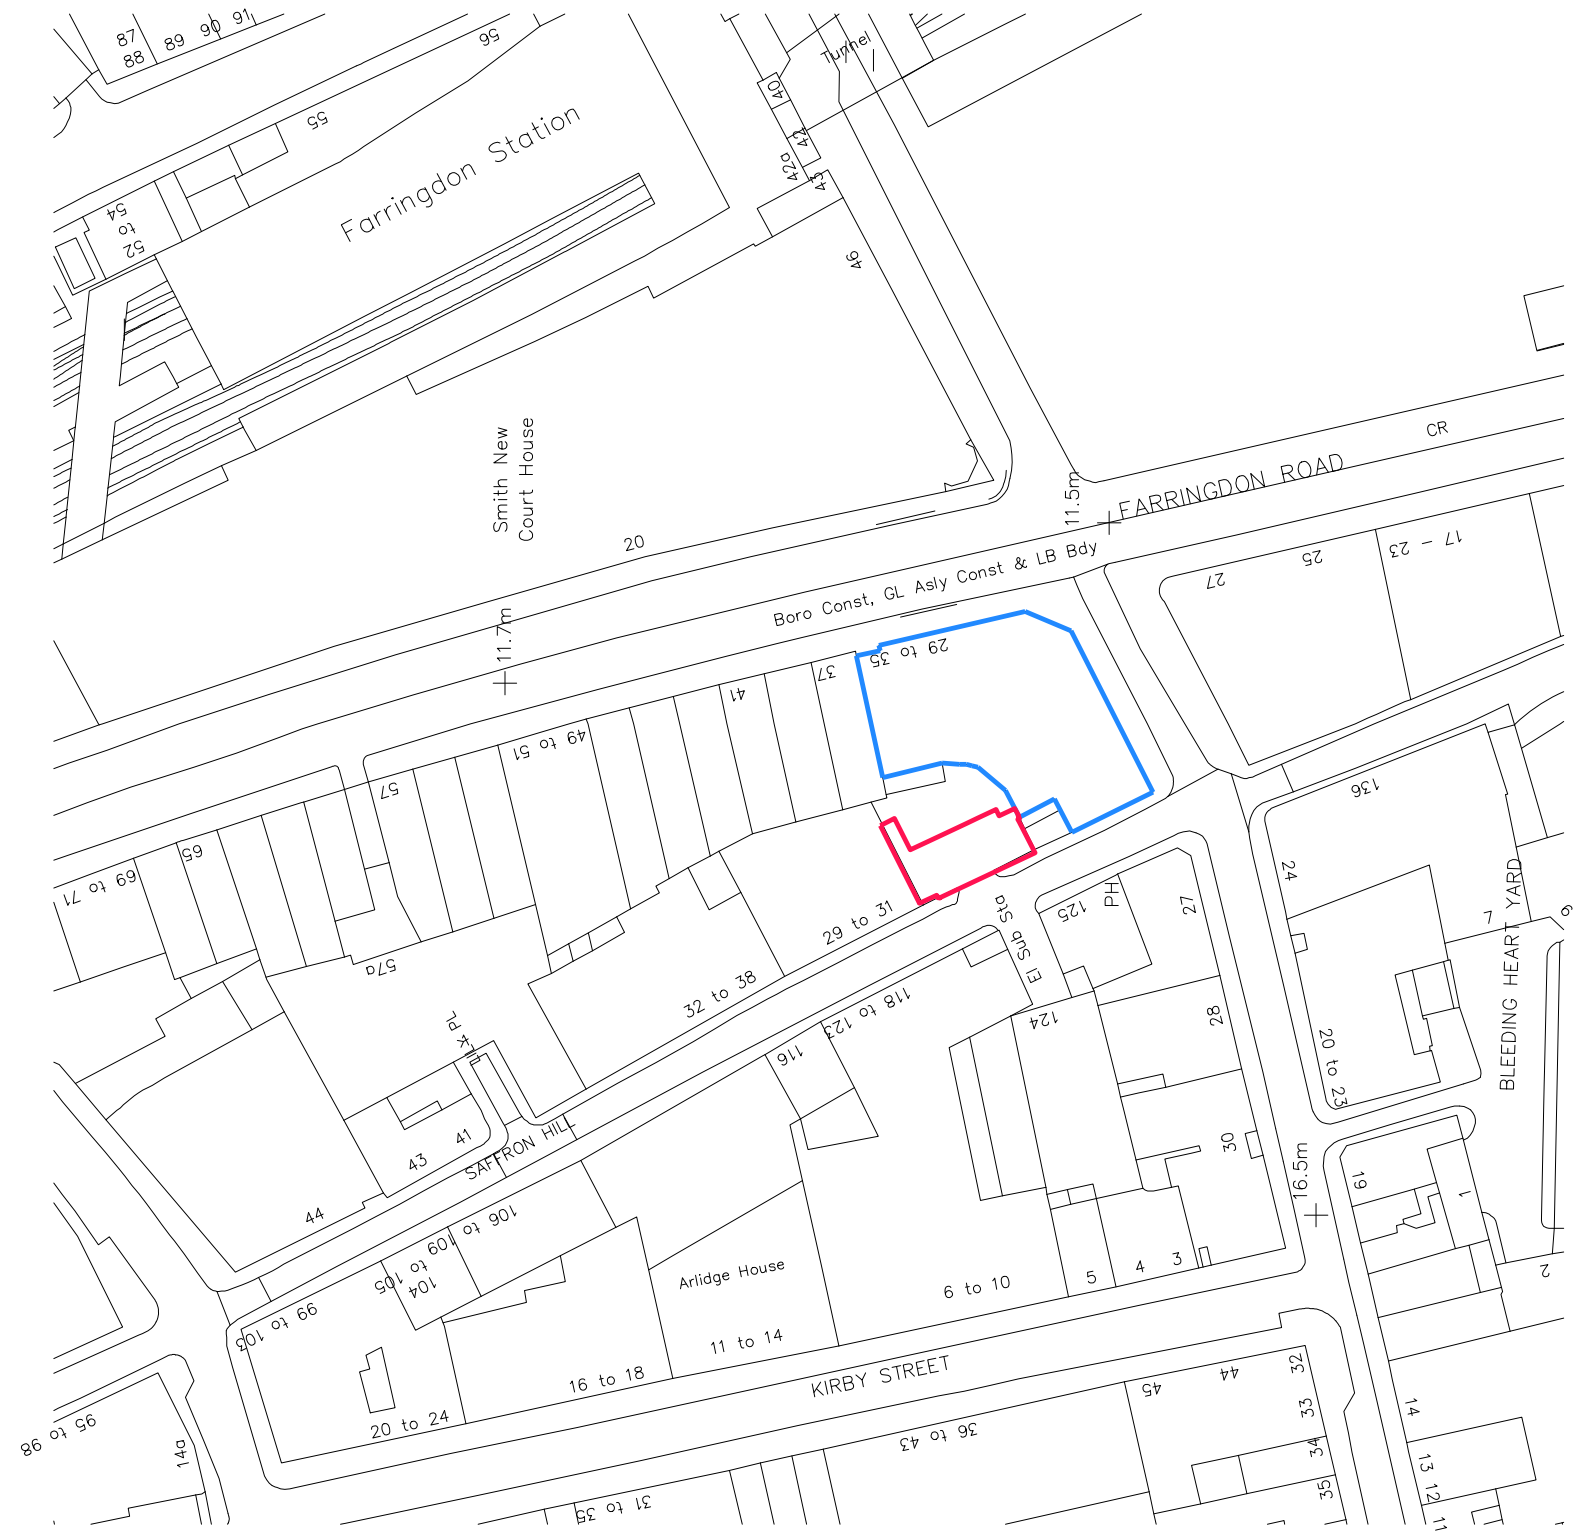

REV.	DATE	DESCRIPTION	REV.	DATE	DESCRIPTION
-	02.05.14	ISSUED FOR PLANNING			
A	20.05.14	SITE BOUNDARY IS AMENDED			

NOTES:

1. ALL MEASUREMENTS IN METERS
2. THIS DRAWING IS TO BE READ IN CONJUNCTION WITH ALL RELEVANT CONTRACT DOCUMENTS
3. THE DRAWING IS TO BE READ IN CONJUNCTION WITH ALL RELEVANT CONTRACT DOCUMENTS
4. DO NOT SCALE FROM THIS DRAWING
5. ANY CHANGES TO THE SITE BOUNDARY SHALL BE NOTED ON THE DRAWING AS SOON AS POSSIBLE

KEY:

— SITE BOUNDARY - PROPOSED BUILDING
— SITE BOUNDARY - EXISTING BUILDING

0 5 10 20 50m

North Arrow

BenAdamsArchitects


Third Floor
99 Southwark Street
London SE1 0JF

T 020 7633 0000
benadamsarchitects.co.uk
info@benadamsarchitects.co.uk


DRAWING NAME: SITE PLAN

PROJECT NAME: FARRINGTON POINT

DRAWING NO: P002/A

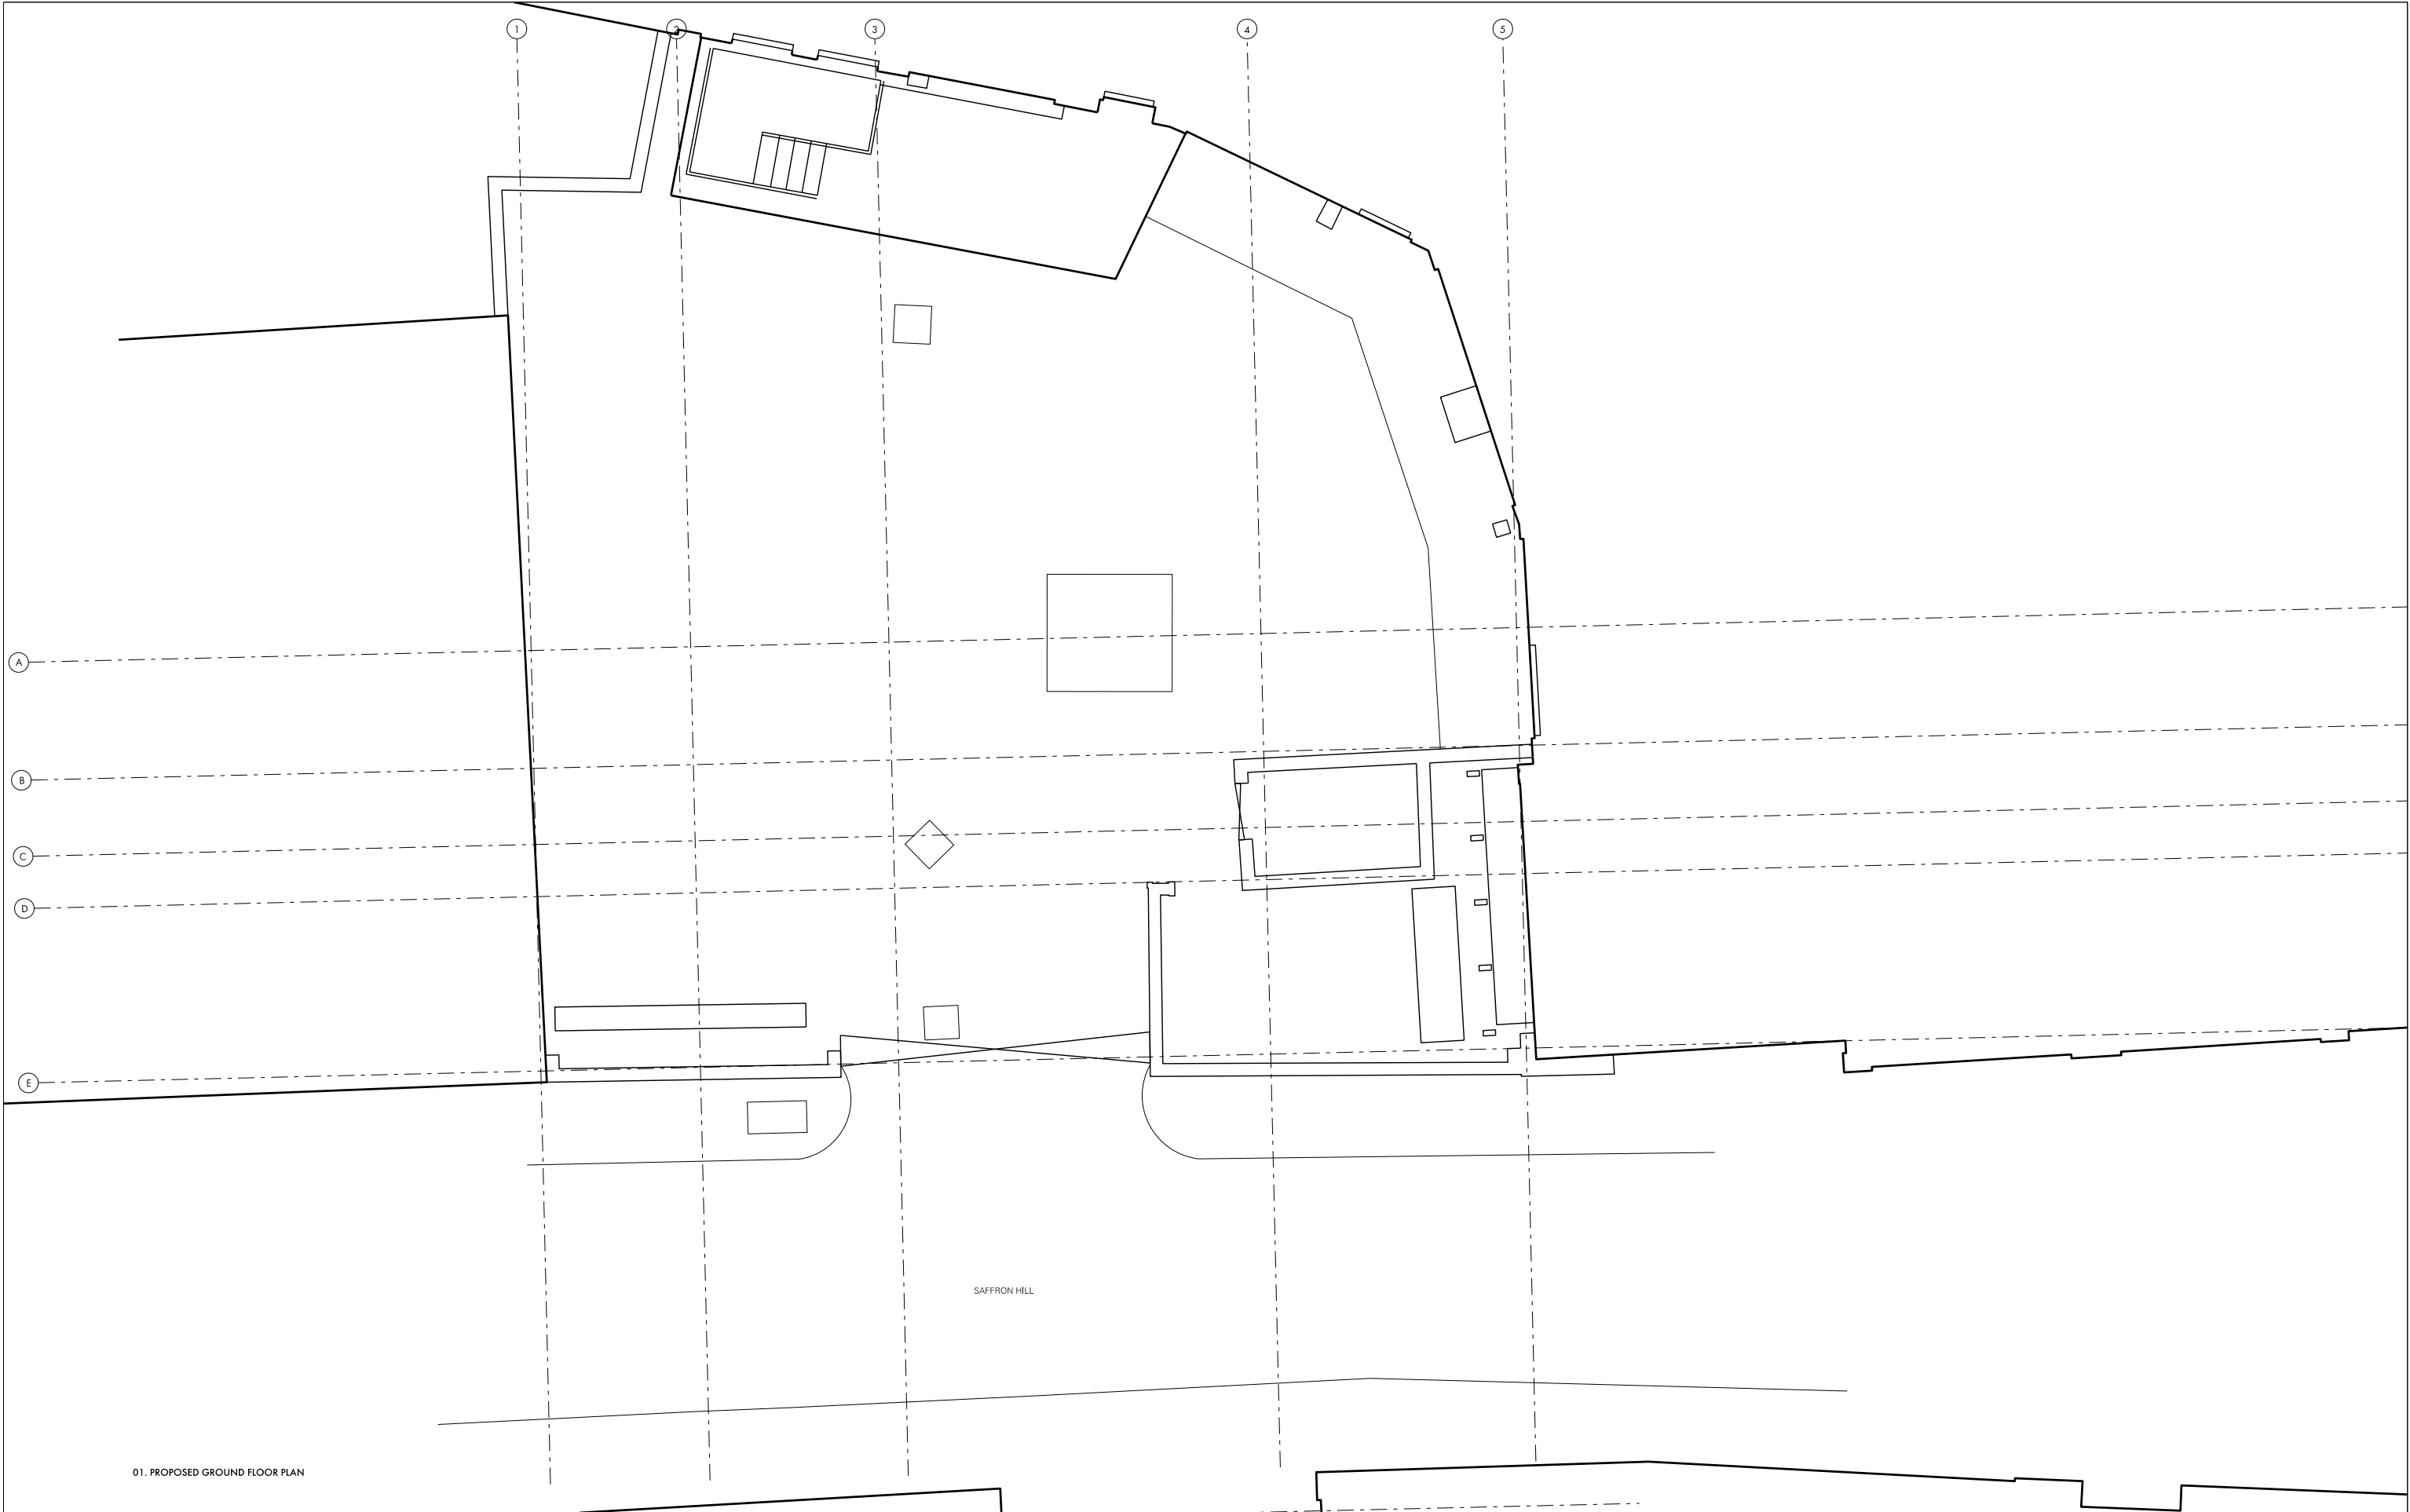

REV. DATE DESCRIPTION -02.05.14ISSUED FOR PLANNING			REV. DATE DESCRIPTION			NOTES: ALL DIMENSIONS IN METERS ALL DIMENSIONS TO BE READ IN CONJUNCTION WITH ALL RELEVANT CONTRACT DOCUMENTS TO THE DIMENSIONS OF THE CONSTRUCTION WITH ALL DIMENSIONS TO BE READ IN CONJUNCTION WITH ALL RELEVANT CONTRACT DOCUMENTS DO NOT SCALE FROM THE DRAWING IN THE EVENT OF DISCREPANCIES, THE DIMENSIONS OF THE CONSTRUCTION SHALL PREVAIL	KEY:	N	01 02 BenAdamsArchitects Third Floor 99 Southwark Street London SE1 0JF T 020 7533 0000 benadamsarchitects.co.uk info@benadamsarchitects.co.uk	DRAWING NAME: EXISTING GROUND FLOOR PLAN
											PROJECT NAME: FARRINGTON POINT
											DRAWING NO: P100/-
											JOB NO: A13045
											SCALE: 1:100 @ A3 1:50 @ A1
						STATUS: PLANNING					

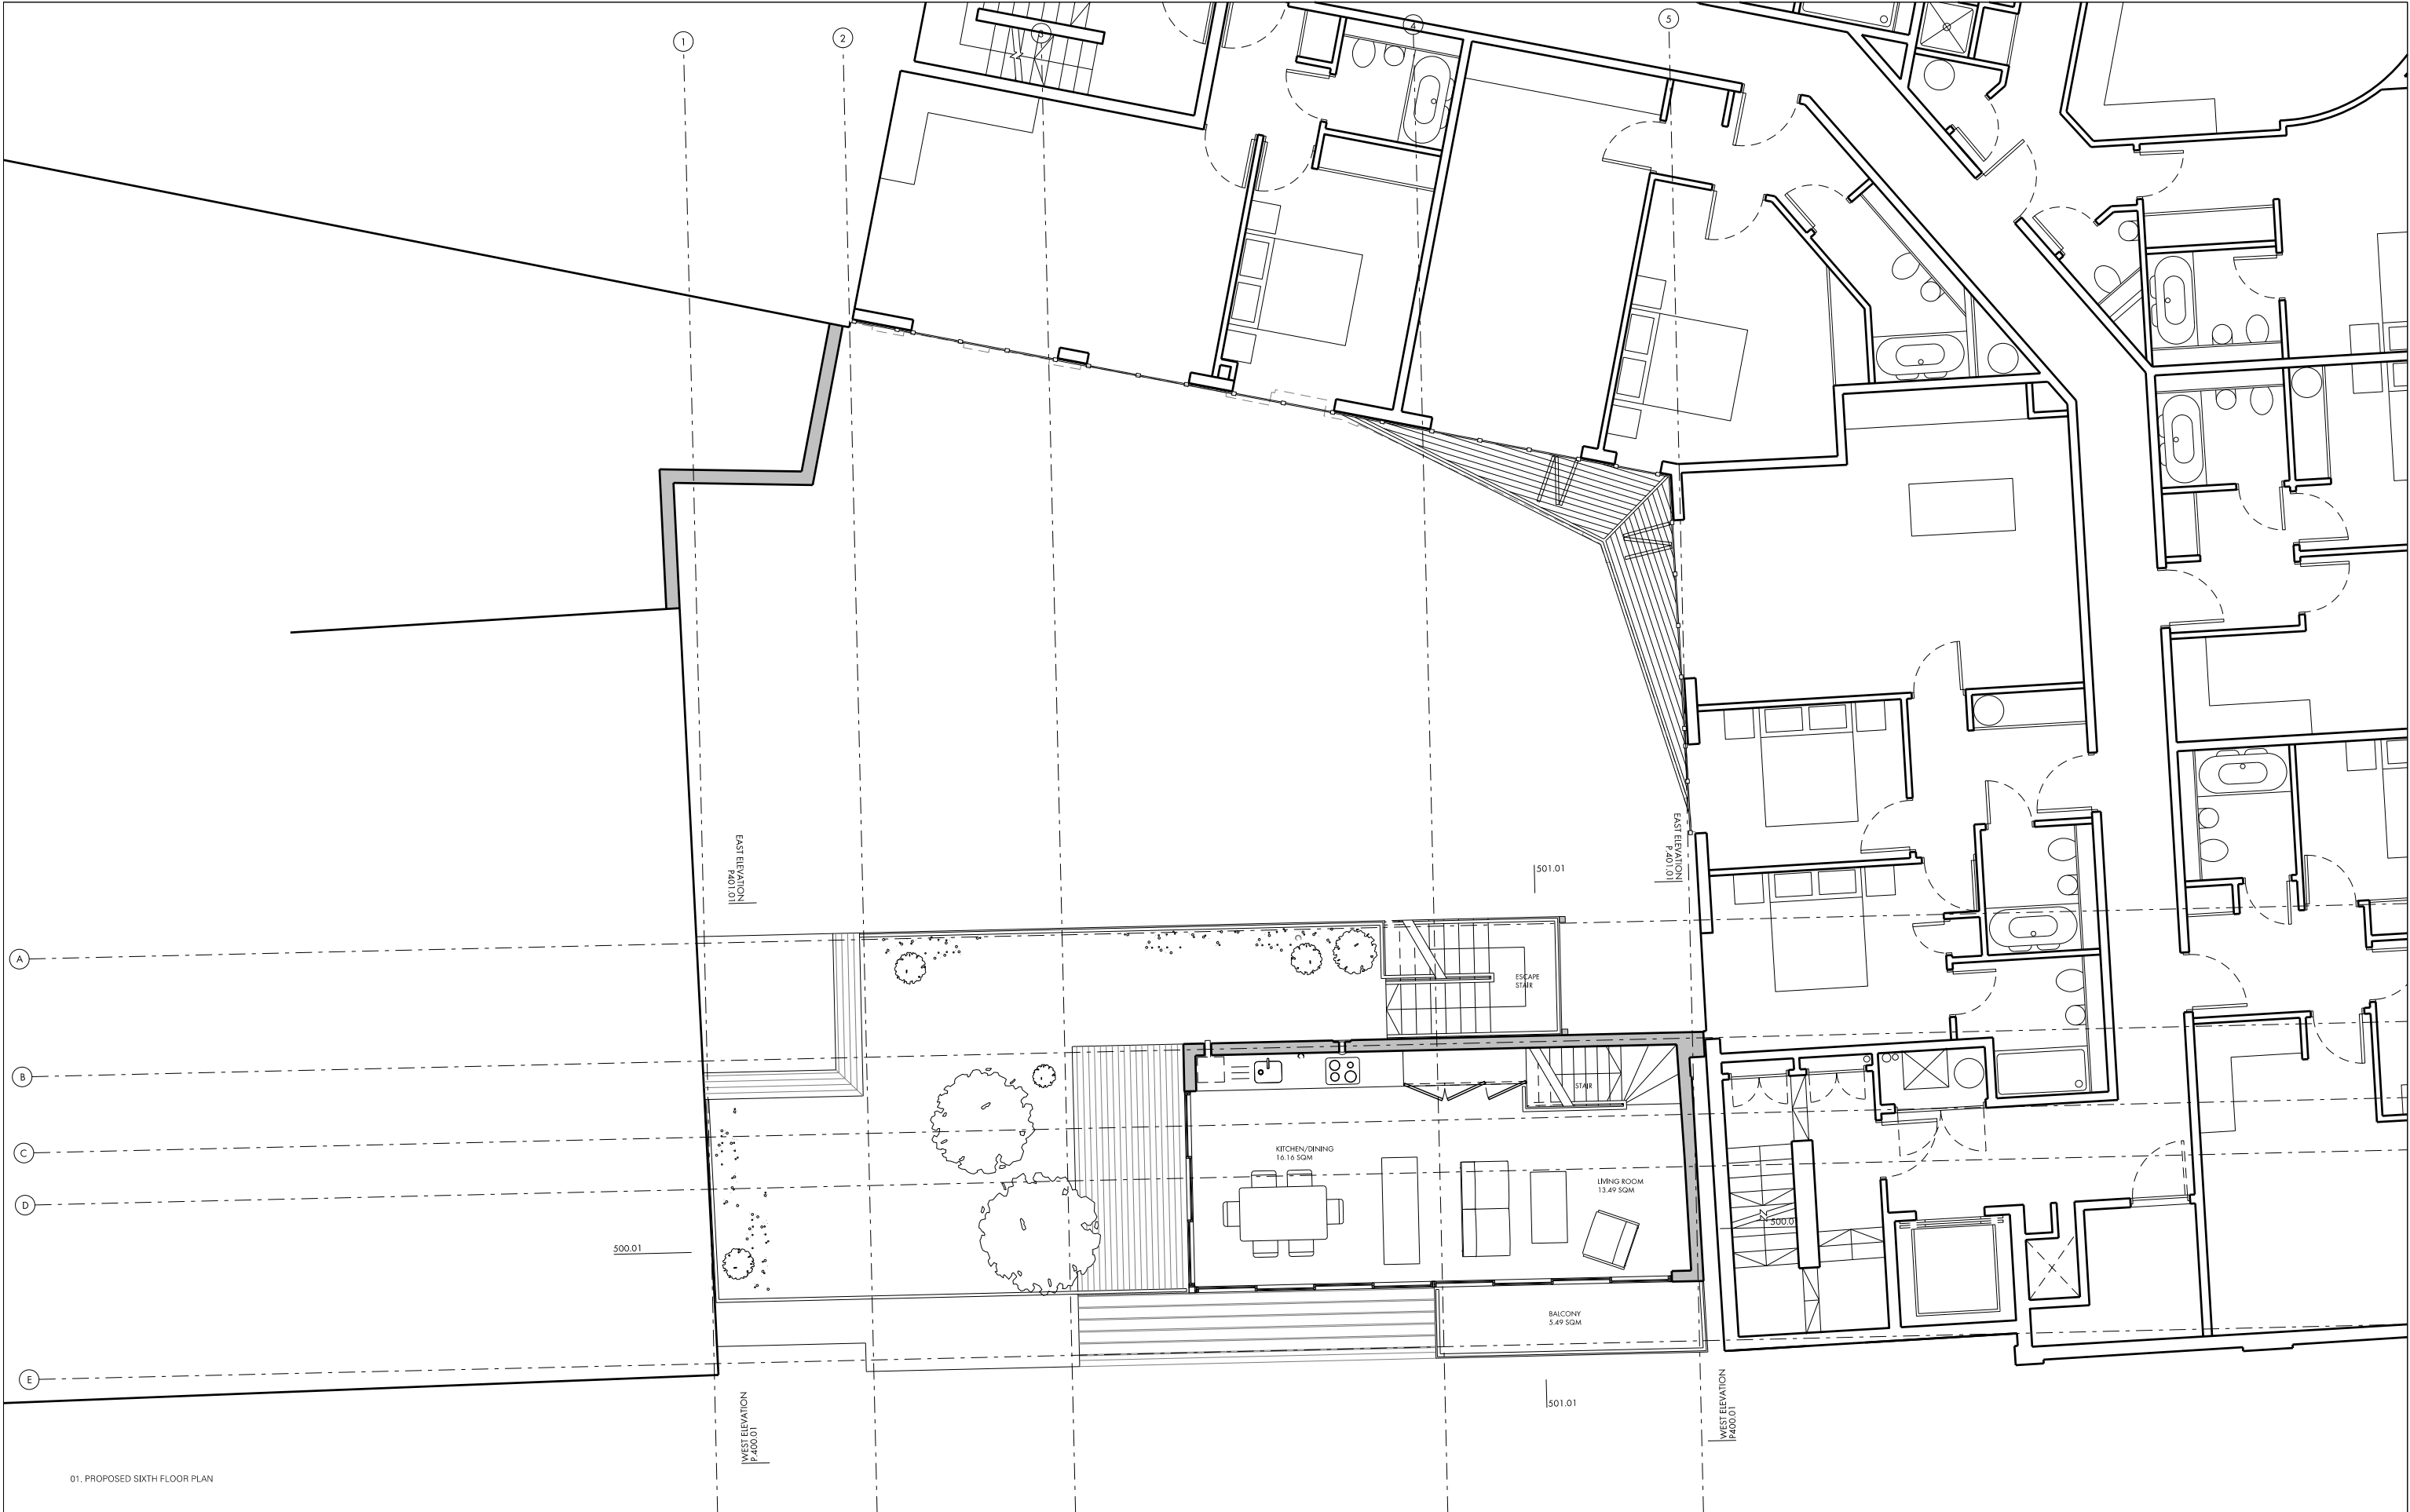

01. PROPOSED SIXTH FLOOR PLAN

REV.	DATE	DESCRIPTION	REV.	DATE	DESCRIPTION
-	02.05.14	ISSUED FOR PLANNING			
A	20.08.14	INTERNAL AREA ADDED			

NOTES:
1. ALL DIMENSIONS IN METERS
2. THIS DRAWING TO BE READ IN CONJUNCTION WITH ALL RELEVANT CONTRACT DOCUMENTS
3. THE DRAWING TO BE READ IN CONJUNCTION WITH ALL RELEVANT DIMENSIONS
4. DO NOT SCALE FROM THIS DRAWING
5. ANY DIMENSIONS SHOWN ARE TO BE TAKEN FROM THE ARCHITECT'S AS SHOWN AS POSSIBLE

KEY:
NET INTERNAL AREA = 29.72 SQM
GROSS INTERNAL AREA = 29.72 SQM



BenAdamsArchitects Third Floor 99 Southwark Street London SE1 0JF T 020 7633 0000 benadamsarchitects.co.uk info@benadamsarchitects.co.uk		DRAWING NAME: PROPOSED SIXTH FLOOR PLAN
JOB NO: A13045 SCALE: 1:100 @ A3 1:50 @ A1 STATUS: PLANNING		PROJECT NAME: FARRINGTON POINT
		DRAWING NO: P206/A



REV.			DATE	DESCRIPTION	REV.			DATE	DESCRIPTION
-	02.05.14	ISSUED FOR PLANNING							
-	20.08.14	SECTION LINES ADDED							

NOTES:

ALL DIMENSIONS IN MM
ALL DRAWINGS TO BE READ IN CONJUNCTION WITH ALL RELEVANT CONTRACT DOCUMENTS
NO DIMENSIONS TO BE REVERSED OR INTERPRETED WITH ALL DIMENSIONS DIMENSIONS
ALL DIMENSIONS TO BE READ FROM THE DRAWING
ALL DIMENSIONS TO BE READ FROM THE DRAWING
ALL DIMENSIONS TO BE READ FROM THE DRAWING

KEY:

0 1 2 5m


N

BenAdamsArchitects

Third Floor
99 Southwark Street
London SE1 0JF

T 020 7633 0000
benadamsarchitects.co.uk
info@benadamsarchitects.co.uk

DRAWING NAME:		PROPOSED ROOF PLAN
PROJECT NAME:		FARRINGTON POINT
JOB NO:		A13045
SCALE:		1:100 @ A3 1:50 @ A1
STATUS:		PLANNING
DRAWING NO:		P207/A

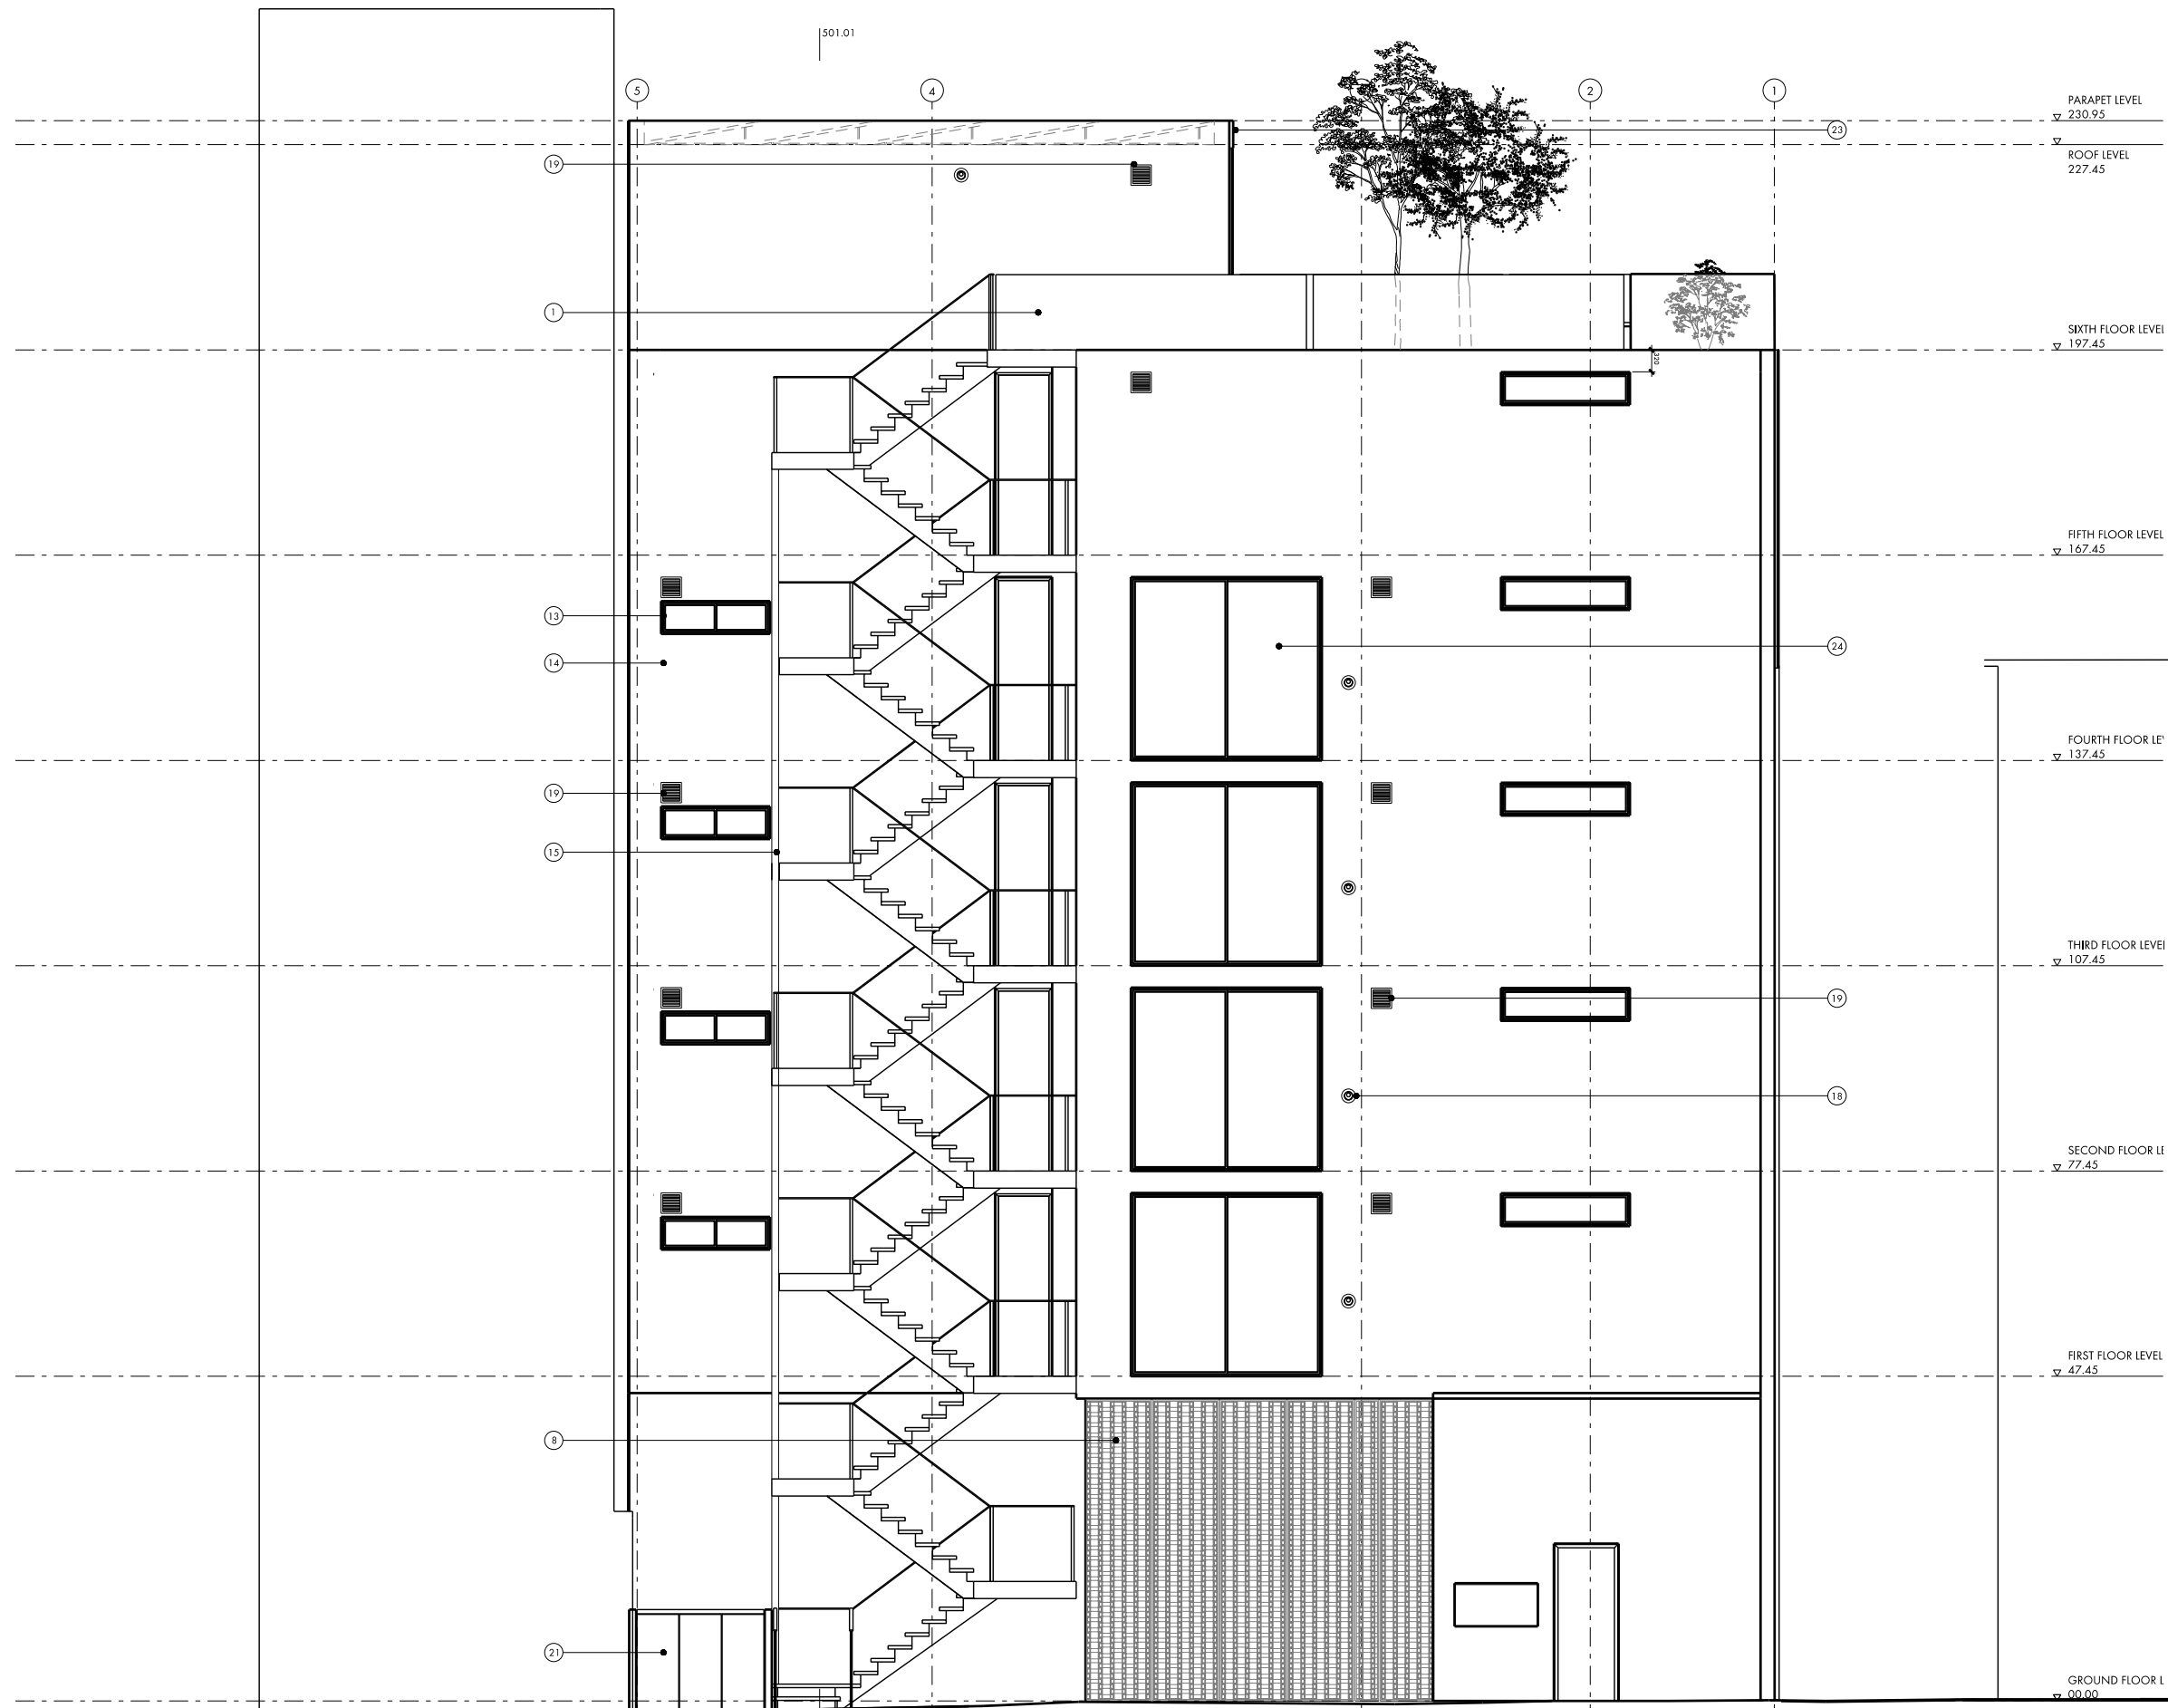[illegible]

NOTES:

1. ALL DIMENSIONS IN MM
2. THIS DRAWING TO BE READ IN CONJUNCTION WITH ALL RELEVANT CONTRACT DOCUMENTS
3. THIS DRAWING TO BE READ IN CONJUNCTION WITH ALL ENGINEER'S DRAWINGS
4. DO NOT SCALE FROM THIS DRAWING
5. REPORT ANY ERRORS, CONTRADICTIONS, AND OMISSIONS TO THE ARCHITECT AS SOON AS POSSIBLE

KEY:

BenAdamsArchitects

Third floor
99 Southwark Street
London SE1 0JF


T 020 7633 0000
benadamsarchitects.co.uk
info@benadamsarchitects.co.uk

JOB NO:	A13-045
SCALE:	1:100 @ A3 1:50 @ A1
STATUS:	PLANNING

DRAWING NAME: PROPOSED REAR ELEVATION

PROJECT NAME: FARRINGDON POINT

DRAWING NO: **P401/A**

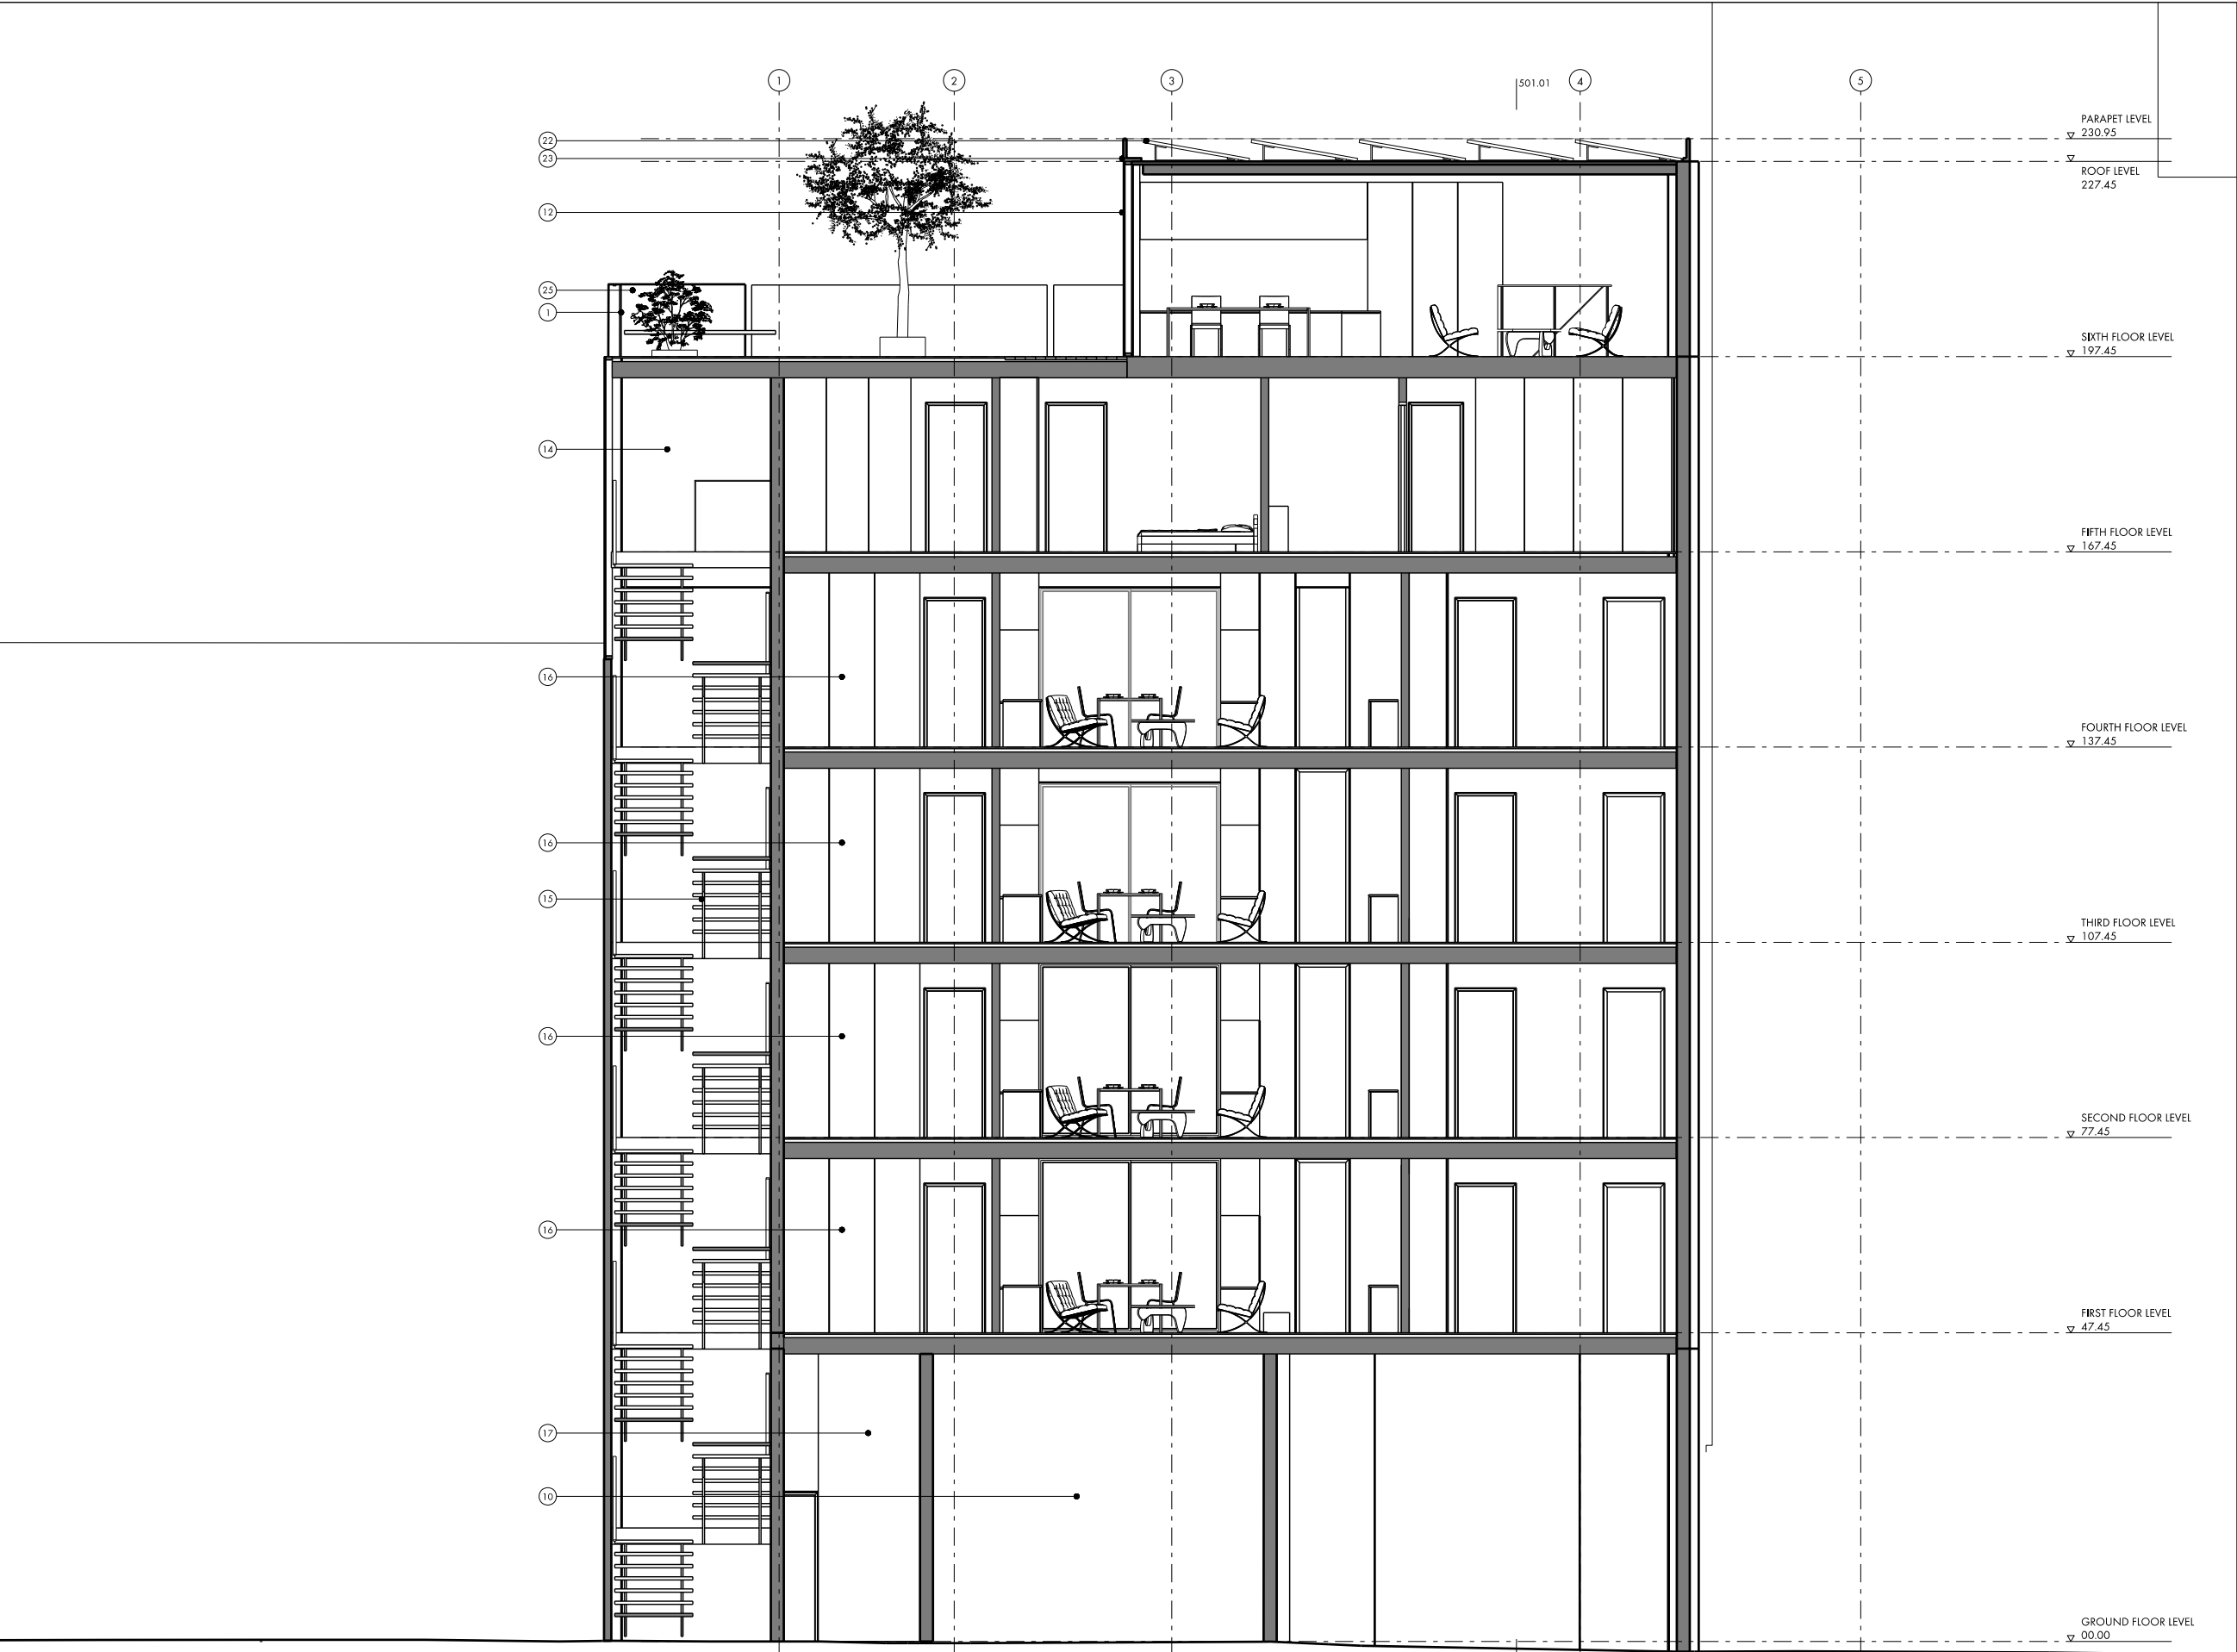

REV.	DATE	DESCRIPTION	REV.	DATE	DESCRIPTION
-	02.05.14	ISSUED FOR PLANNING			
A	20.05.14	SECTION LINES ADDED			

NOTES:
ALL DIMENSIONS IN MM
ALL DIMENSIONS TO BE READ AS CENTER-TO-CENTER UNLESS OTHERWISE SPECIFIED
KEY:

0 1 2 5m

BenAdamsArchitects
Third Floor
99 Southwark Street
London SE1 0JF
T 020 7633 0000
benadamsarchitects.co.uk
info@benadamsarchitects.co.uk

DRAWING NAME: PROPOSED A-A SECTION


PROJECT NAME: FARRINGTON POINT

DRAWING NO: P500/A

JOB NO: A13045

SCALE: 1:100 @ A3 1:50 @ A1

STATUS: PLANNING

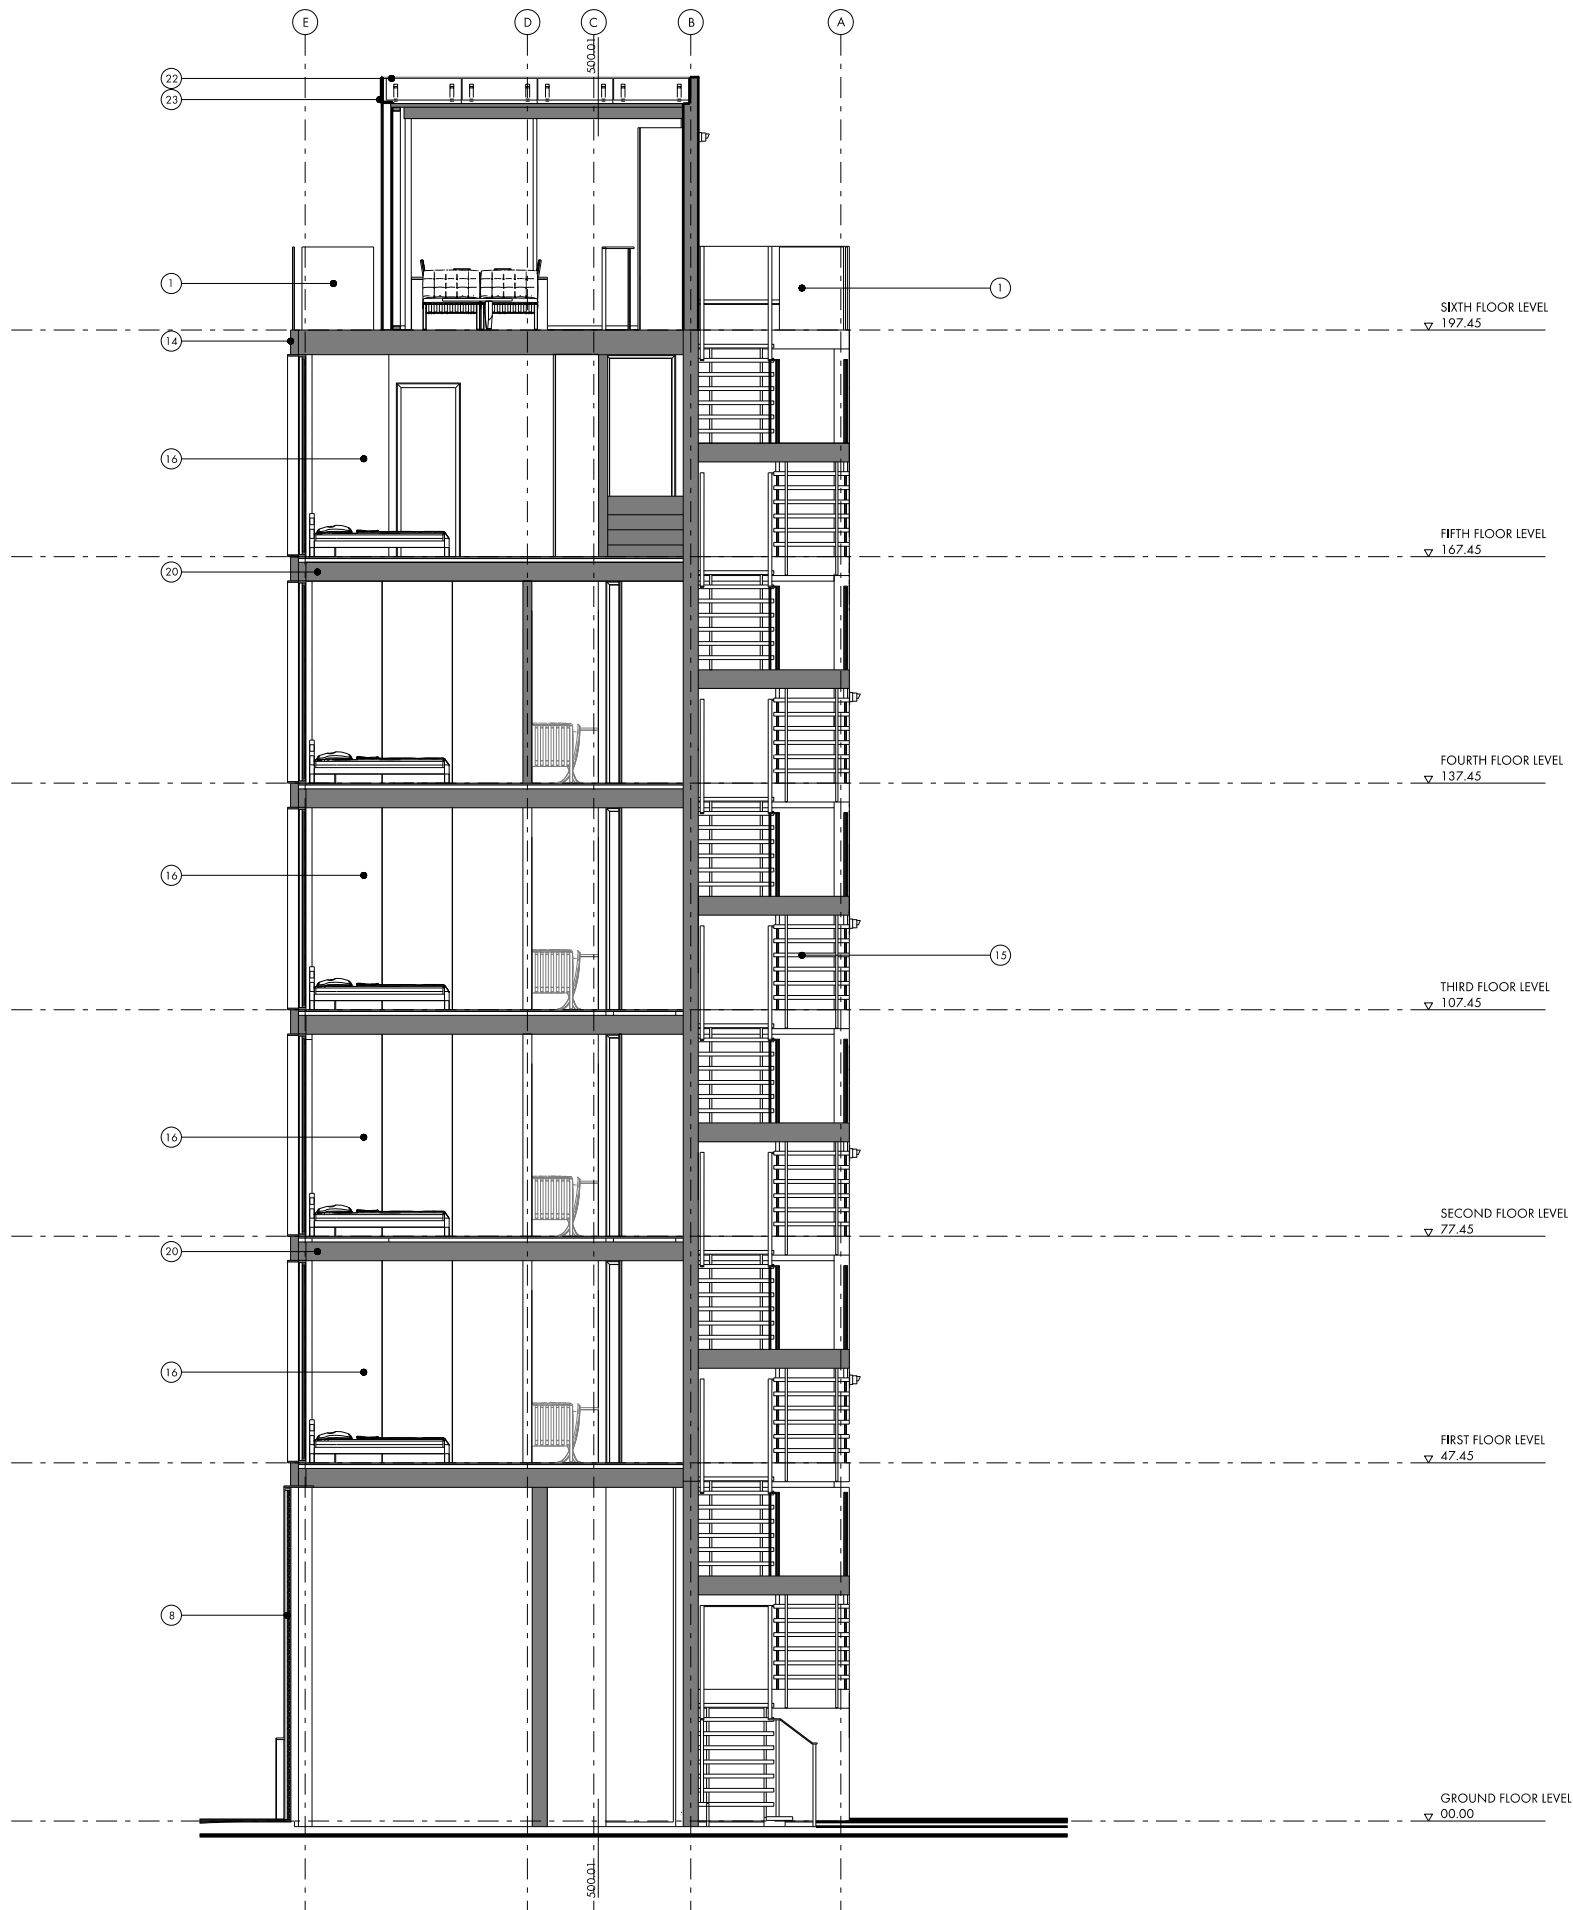

REV.	DATE	DESCRIPTION	REV.	DATE	DESCRIPTION
-	02.05.14	ISSUED FOR PLANNING			
A	20.05.14	SECTION LINES ADDED			

NOTES:
ALL DIMENSIONS IN MM
ALL DIMENSIONS TO BE READ IN CONJUNCTION WITH ALL RELEVANT CONTRACT DOCUMENTS
IN THE EVENT OF A DISCREPANCY BETWEEN ANY OF THE ABOVE, THE DIMENSIONS SHOWN ON THIS DRAWING SHALL PREVAIL
DO NOT SCALE FROM THIS DRAWING
ALL DIMENSIONS TO BE READ IN CONJUNCTION WITH ALL RELEVANT CONTRACT DOCUMENTS
IN THE EVENT OF A DISCREPANCY BETWEEN ANY OF THE ABOVE, THE DIMENSIONS SHOWN ON THIS DRAWING SHALL PREVAIL
DO NOT SCALE FROM THIS DRAWING

KEY:

0 1 2 5m

BenAdamsArchitects
Third Floor
99 Southwark Street
London SE1 0JF
T 020 7633 0000
benadamsarchitects.co.uk
info@benadamsarchitects.co.uk

DRAWING NAME: PROPOSED B-B SECTION

PROJECT NAME: FARRINGTON POINT

DRAWING NO: P501/A

JOB NO: A13045
SCALE: 1:100 @ A3 1:50 @ A1
STATUS: PLANNING