


GENERAL NOTES:
 DO NOT SCALE FROM THIS DRAWING.
 ALL DIMENSIONS MUST BE CHECKED ON SITE AND ANY DISCREPANCIES VERIFIED WITH THE ARCHITECT.

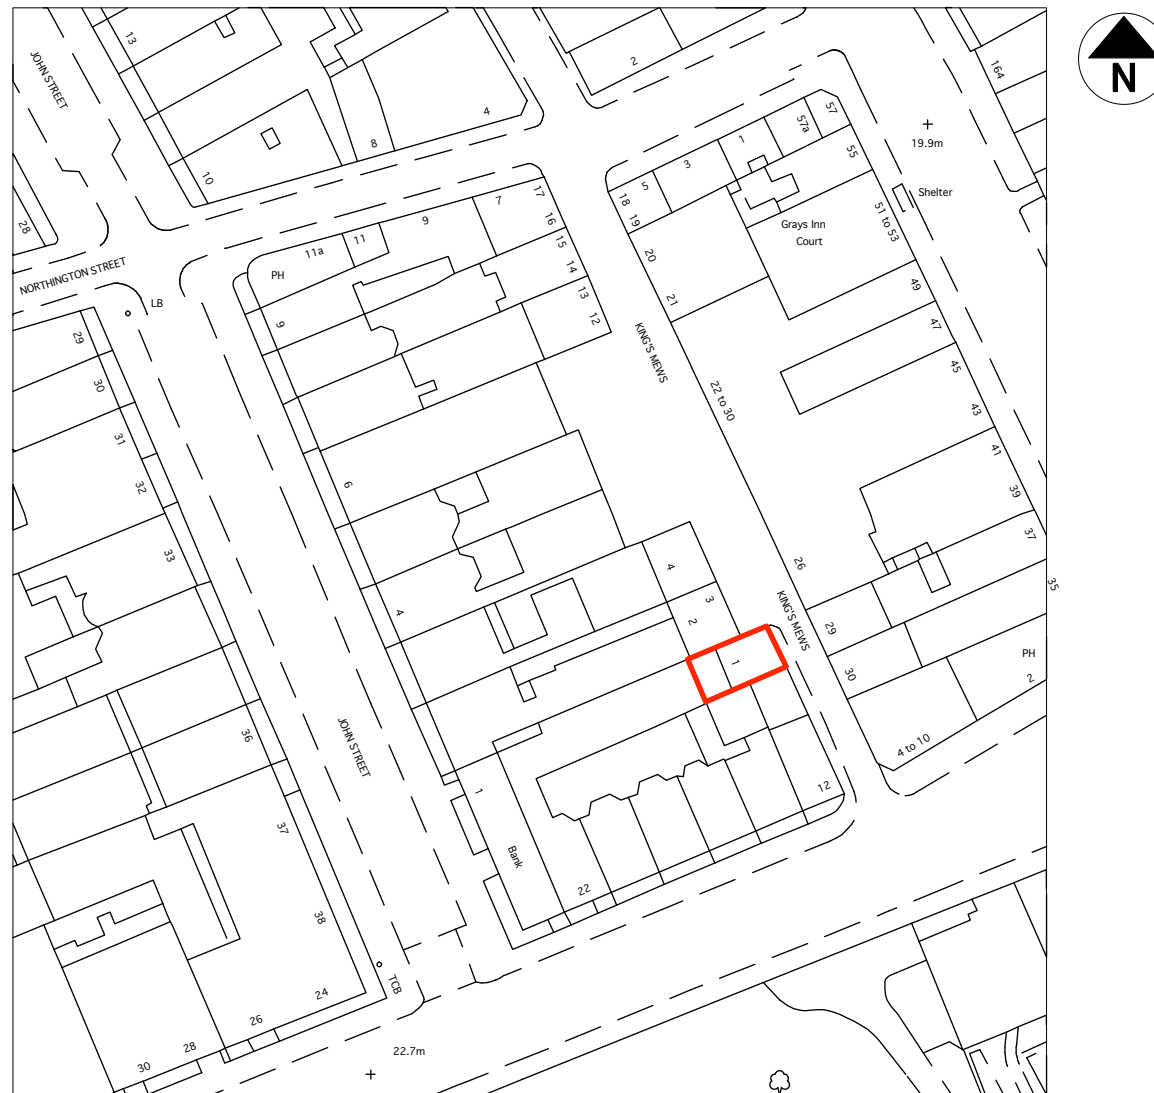

SITE PLAN
 Scale 1:1000@A3



CLIENT

**MRS
 EGGELHOEFER**

JOB TITLE

**1 KING'S MEWS
 LONDON
 WC1**

DRAWING TITLE

**SITE LOCATION
 PLAN**

SCALE
**1:1000
 @A3**

DATE
04.14

FT ARCHITECTS LTD

Hamilton House
 Mabledon Place
 Bloomsbury
 WC1H 9BB

020 7953 0388

www.ftarchitects.co.uk

DRAWING No. REVISION

200_07_00

-