



GENERAL NOTES:
 DO NOT SCALE FROM THIS DRAWING.
 ALL DIMENSIONS MUST BE CHECKED ON SITE AND ANY DISCREPANCIES VERIFIED WITH THE ARCHITECT.

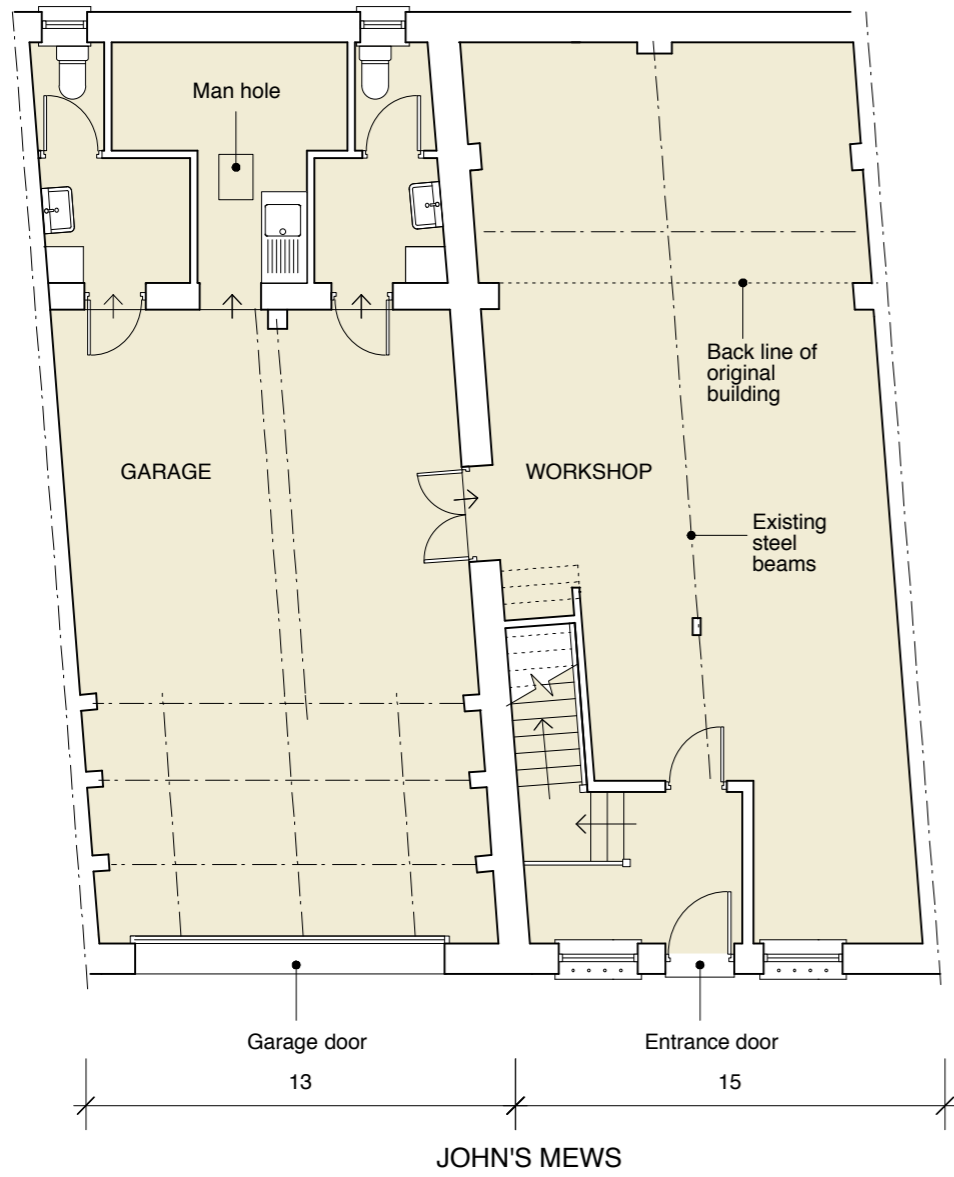

EXISTING GROUND FLOOR PLAN

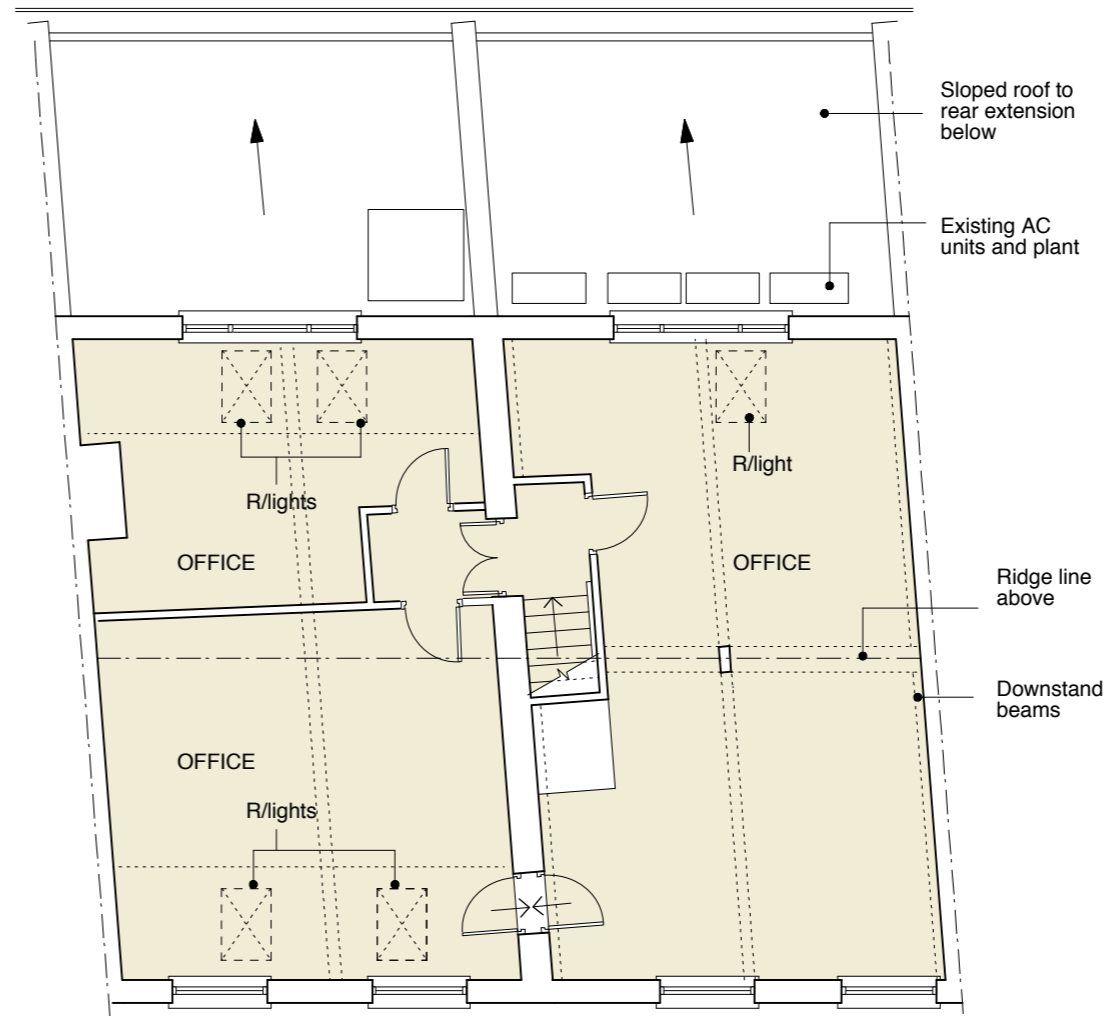

EXISTING FIRST FLOOR PLAN



CLIENT
WANDSWORTH SAND + STONE LTD.

JOB TITLE
13/15 JOHN'S MEWS LONDON WC1N 2PA


DRAWING TITLE
EXISTING GROUND AND 1ST FLOORS

SCALE 1:100@A3	DATE 26.07.13
--------------------------	-------------------------

FT ARCHITECTS LTD
 Hamilton House
 Mabledon Place
 Bloomsbury
 WC1H 9BB
 020 7953 0388
 www.ftarchitects.co.uk

DRAWING No. 200_32_01	REVISION
---------------------------------	----------

GENERAL NOTES:
 DO NOT SCALE FROM THIS DRAWING.
 ALL DIMENSIONS MUST BE CHECKED ON SITE AND ANY DISCREPANCIES VERIFIED WITH THE ARCHITECT.

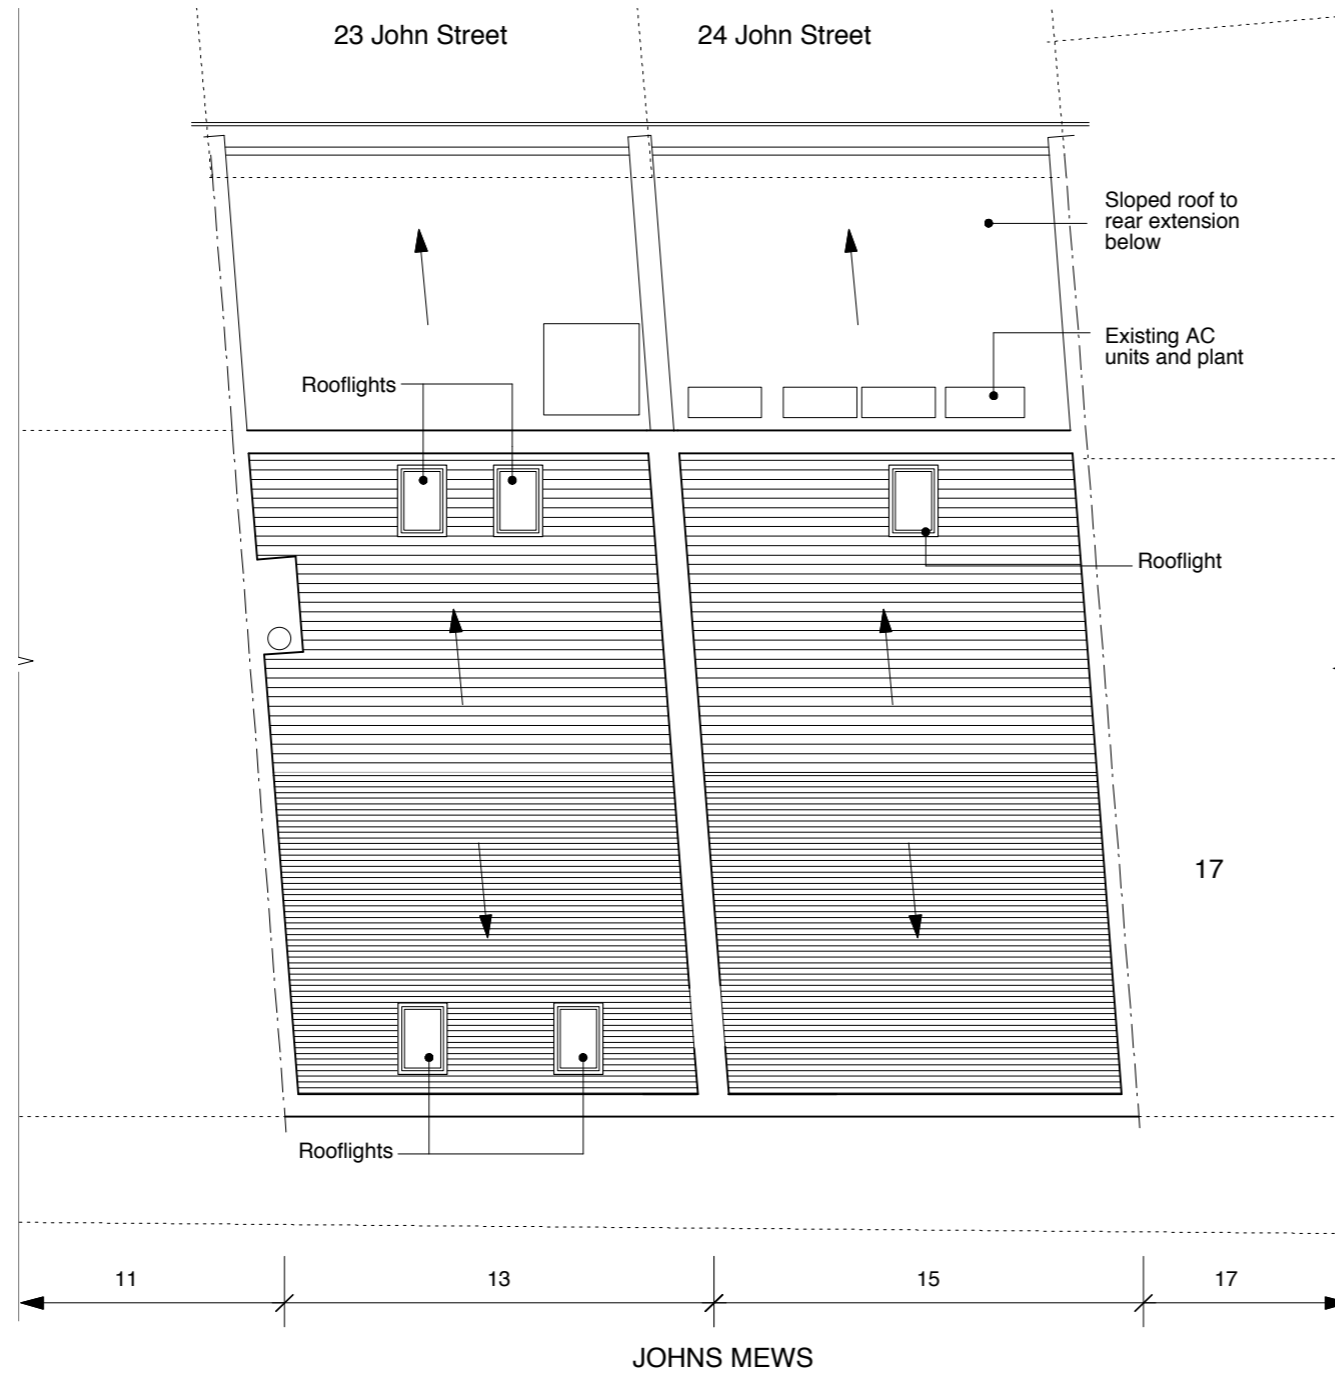

EXISTING ROOF PLAN

CLIENT

WANDSWORTH SAND + STONE LTD.

JOB TITLE

13/15 JOHN'S MEWS LONDON WC1N 2PA

DRAWING TITLE

EXISTING ROOF PLAN

SCALE

1:100@A3

DATE

26.07.13

FT ARCHITECTS LTD

Hamilton House
 Mabledon Place
 Bloomsbury
 WC1H 9BB

020 7953 0388

www.ftarchitects.co.uk

DRAWING No.

200_32_02


REVISION




SCALE


0 (metres)

5

 


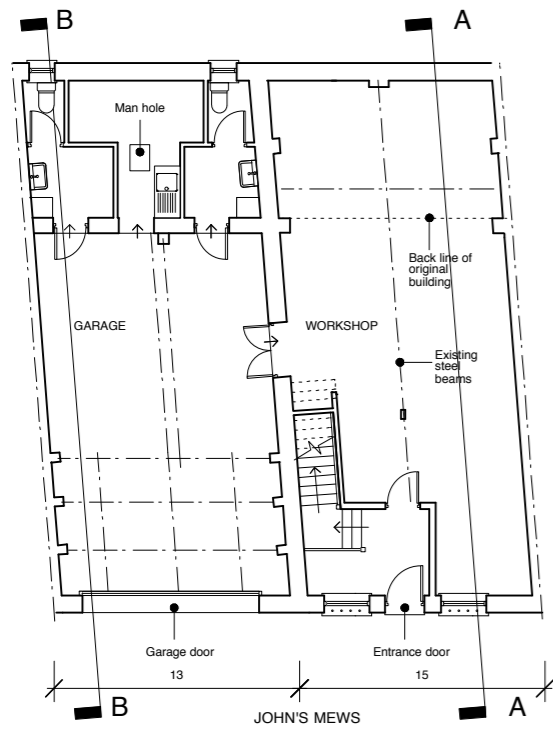

REFERENCE PLAN

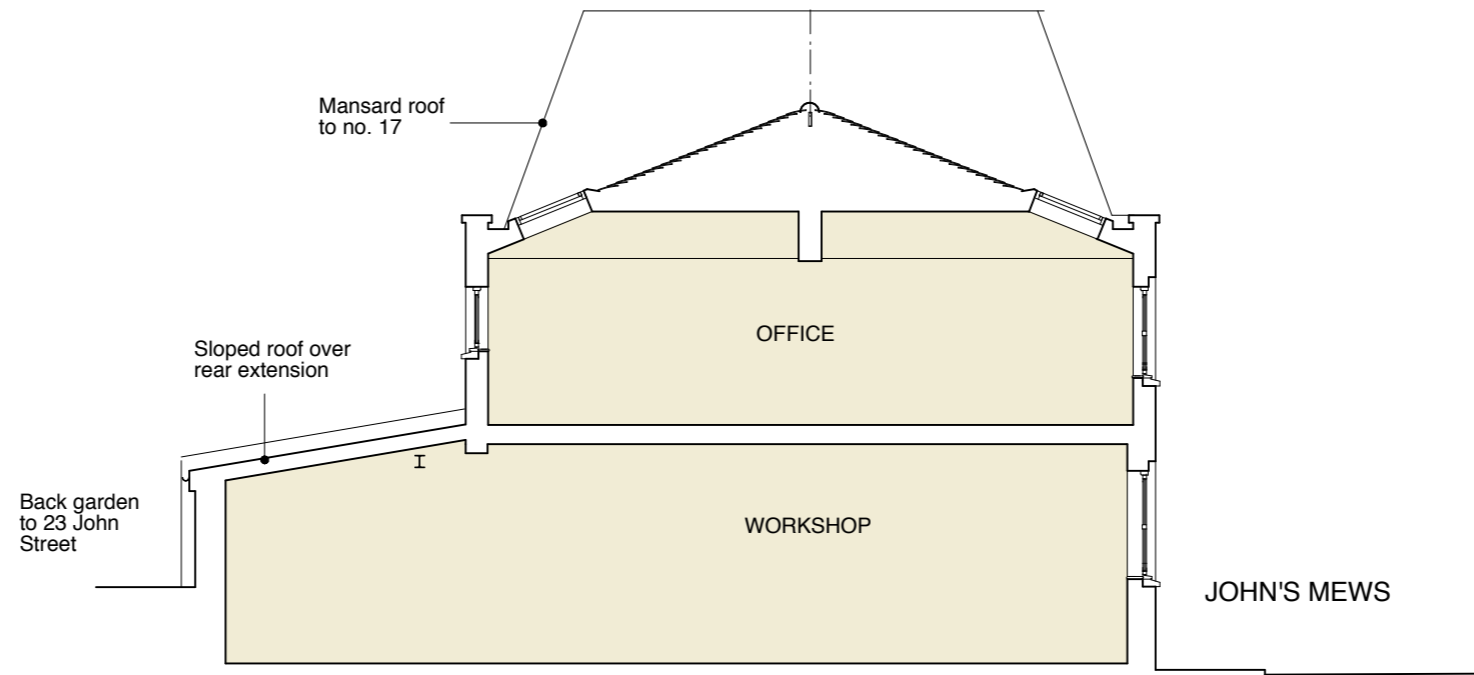

EXISTING SECTION AA THROUGH 15 JOHNS MEWS

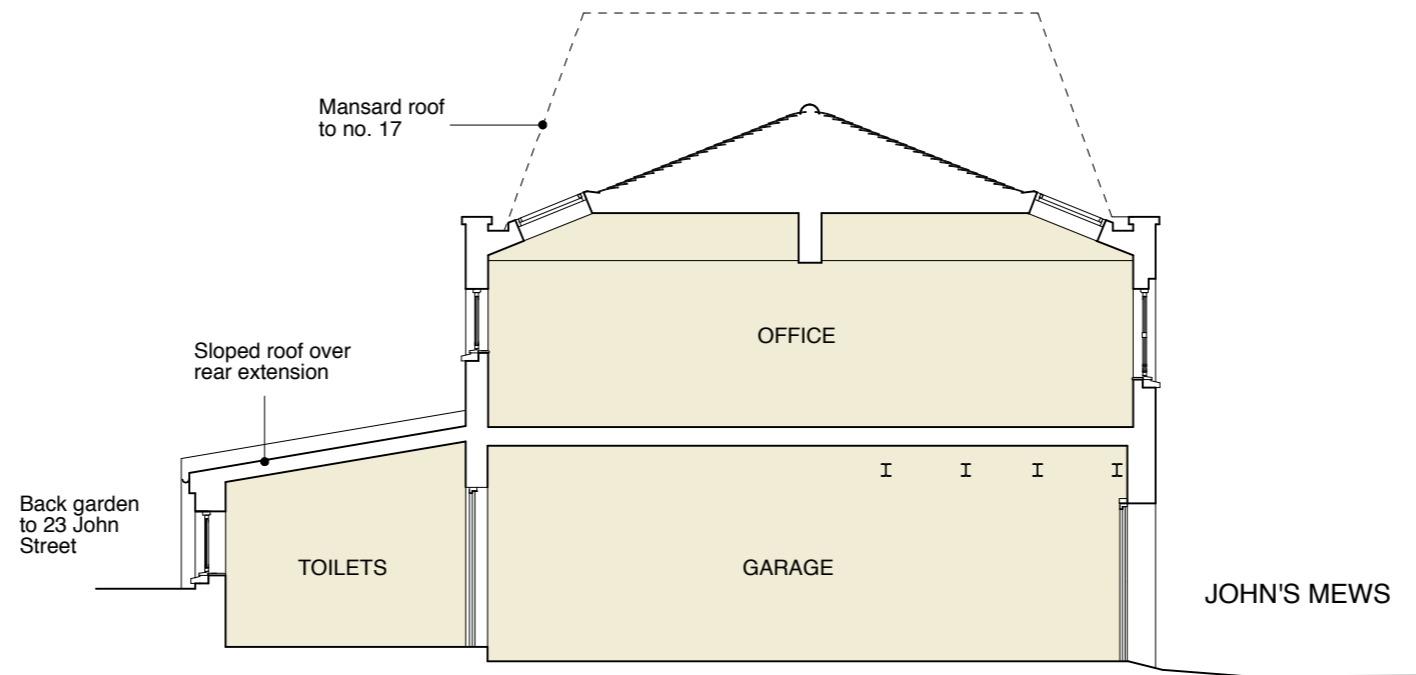

EXISTING SECTION BB THROUGH 13 JOHNS MEWS

GENERAL NOTES:
DO NOT SCALE FROM THIS DRAWING.
ALL DIMENSIONS MUST BE CHECKED ON SITE AND ANY DISCREPANCIES VERIFIED WITH THE ARCHITECT.

CLIENT
WANDSWORTH SAND + STONE LTD.

JOB TITLE
13/15 JOHN'S MEWS LONDON WC1N 2PA


DRAWING TITLE
EXISTING SECTIONS

SCALE 1:100@A3	DATE 26.07.13
--------------------------	-------------------------


FT ARCHITECTS LTD
Hamilton House
Mabledon Place
Bloomsbury
WC1H 9BB
020 7953 0388
www.ftarchitects.co.uk

DRAWING No. 200_32_03	REVISION
---------------------------------	----------



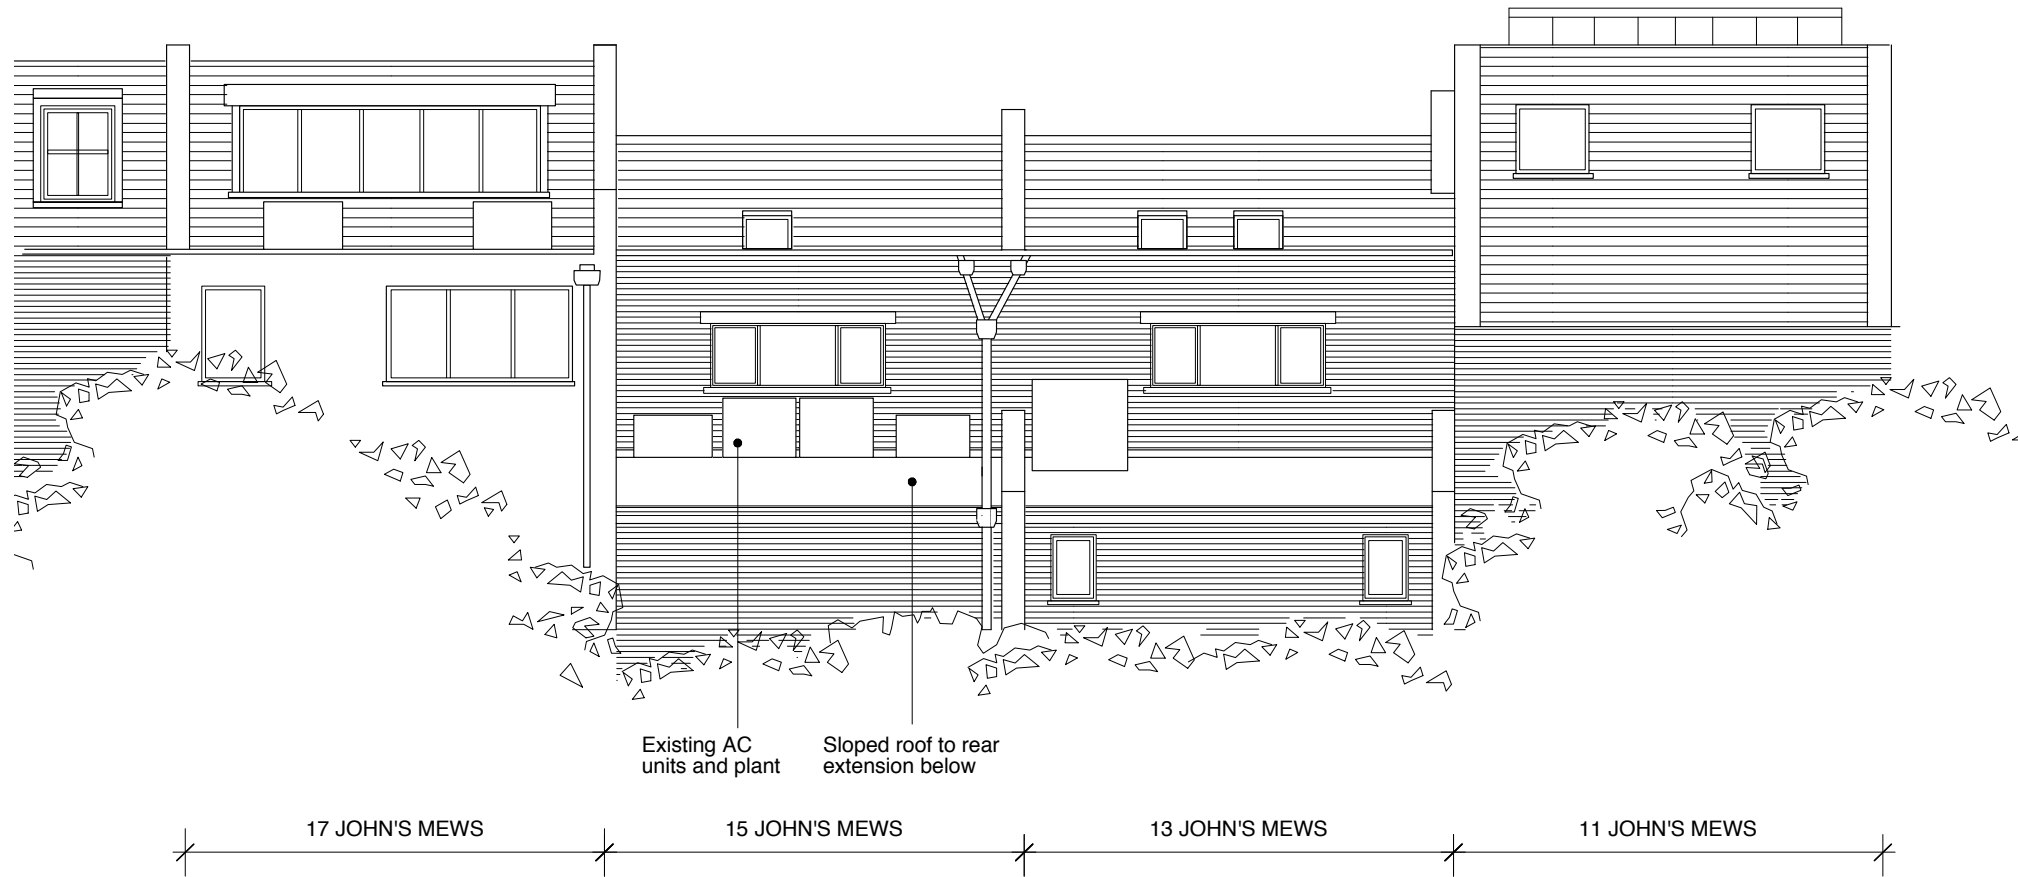

EXISTING REAR ELEVATION

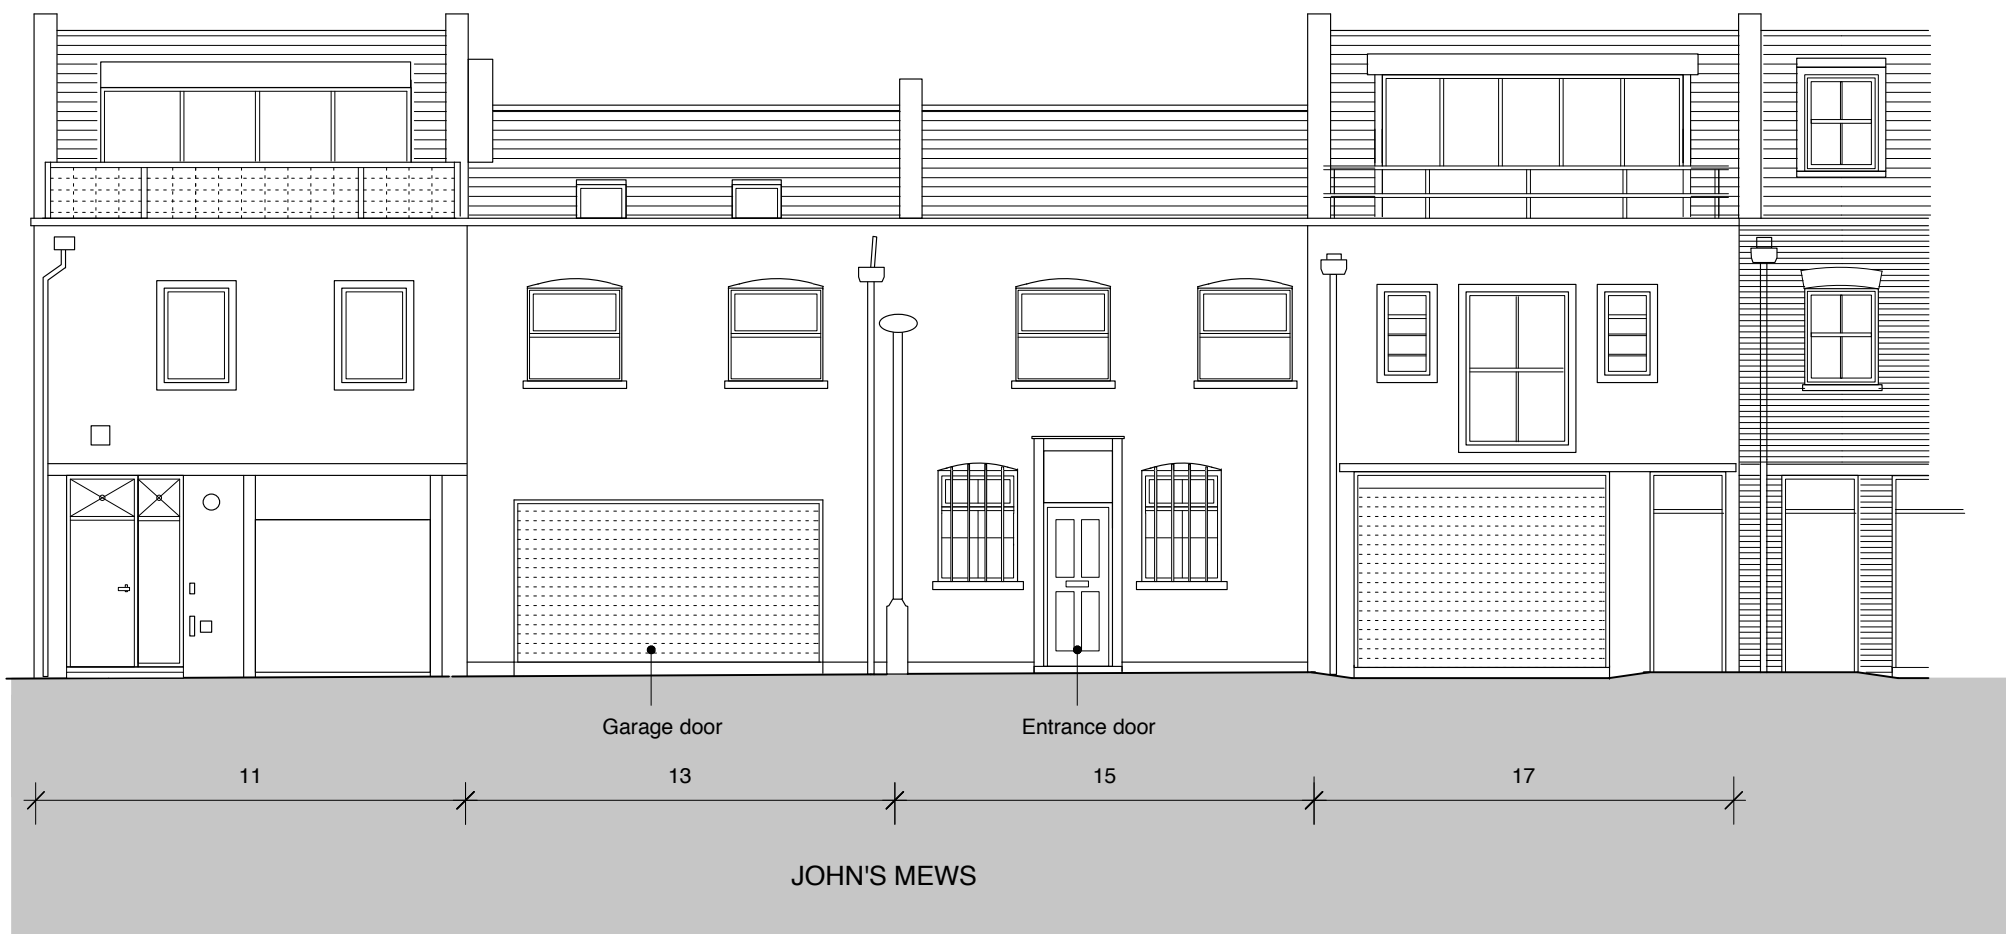

EXISTING FRONT ELEVATION



GENERAL NOTES:

DO NOT SCALE FROM THIS DRAWING.

ALL DIMENSIONS MUST BE CHECKED ON SITE AND ANY DISCREPANCIES VERIFIED WITH THE ARCHITECT.

CLIENT

WANDSWORTH SAND + STONE LTD.

JOB TITLE

**13/15 JOHN'S MEWS
LONDON
WC1N 2PA**

DRAWING TITLE

EXISTING ELEVATIONS

SCALE

1:100@A3

DATE

26.07.13

FT ARCHITECTS LTD

Hamilton House
Mabledon Place
Bloomsbury
WC1H 9BB

020 7953 0388

www.ftarchitects.co.uk

DRAWING No.

200_32_04

REVISION