


**Proposed piling durations for The Bourne Estate 14.5.14
(subject to vacant possession of the site by Client)**

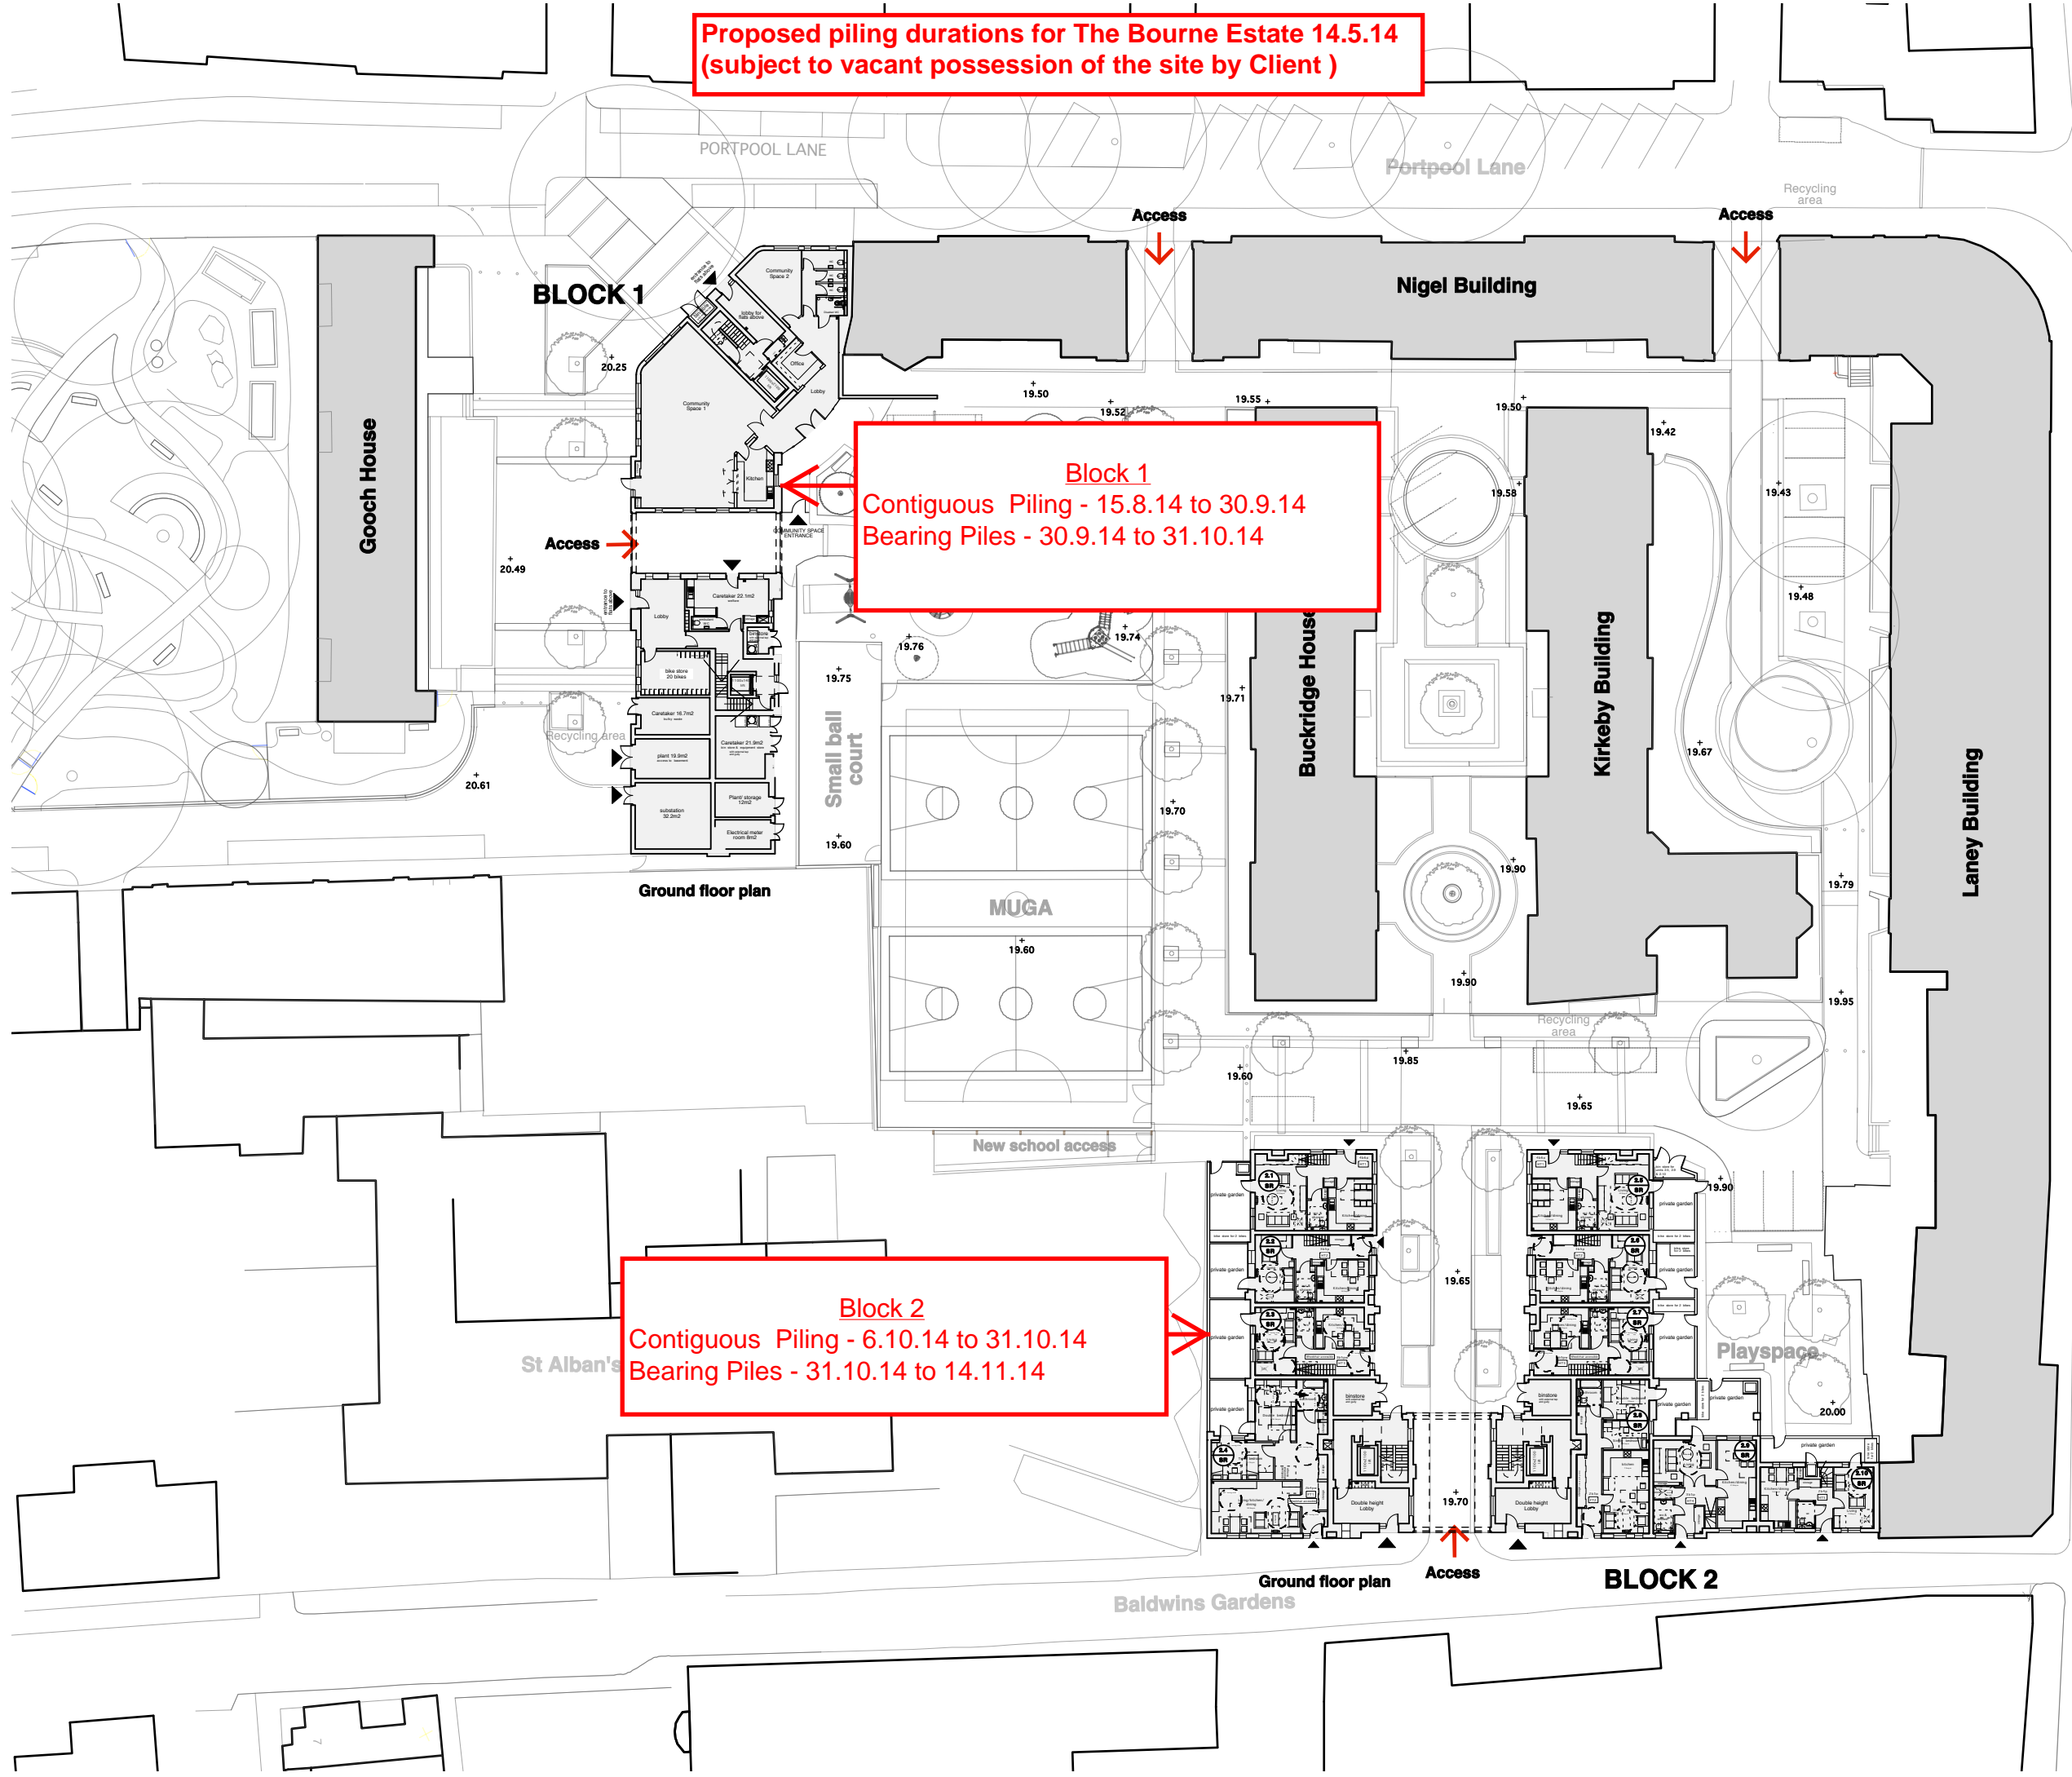

Block 1
Contiguous Piling - 15.8.14 to 30.9.14
Bearing Piles - 30.9.14 to 31.10.14

Block 2
Contiguous Piling - 6.10.14 to 31.10.14
Bearing Piles - 31.10.14 to 14.11.14

Planning note:
The scale bar should be verified before scaling off these drawings.

These drawings are not to be scaled off for construction purposes.

Scale

0 5 10 20m

Landscape lighting
fittings EX1, EX2 & EX3 (as classified and laid out on M&E information)
Product manufacturer: Selux (OSA)
Range: Lanova
Colour: DB702 pearled silver grey



2014.02.21 A GW Block 1 ground floor plan updated in line with revised planning application

Date	Rev	By	Comments

Revisions
TENDER

MatthewLloydArchitects LLP
1 The Hangar
Perseverance Works
38 Kingsland Road
London E2 8DD
T 020 7613 1934
F 020 7613 1434
mail@matthewlloyd.co.uk ©2012

Project **Bourne Estate (South)
Regeneration for LB Camden**

Drawing title **Proposed Site Plan**

Date	Scale	Drawn by	Checked by
AUG 2012	1:500@A3	GW	
Reference	Drawing no.	Revision	
BE	200	A	